




**ELEVATION**

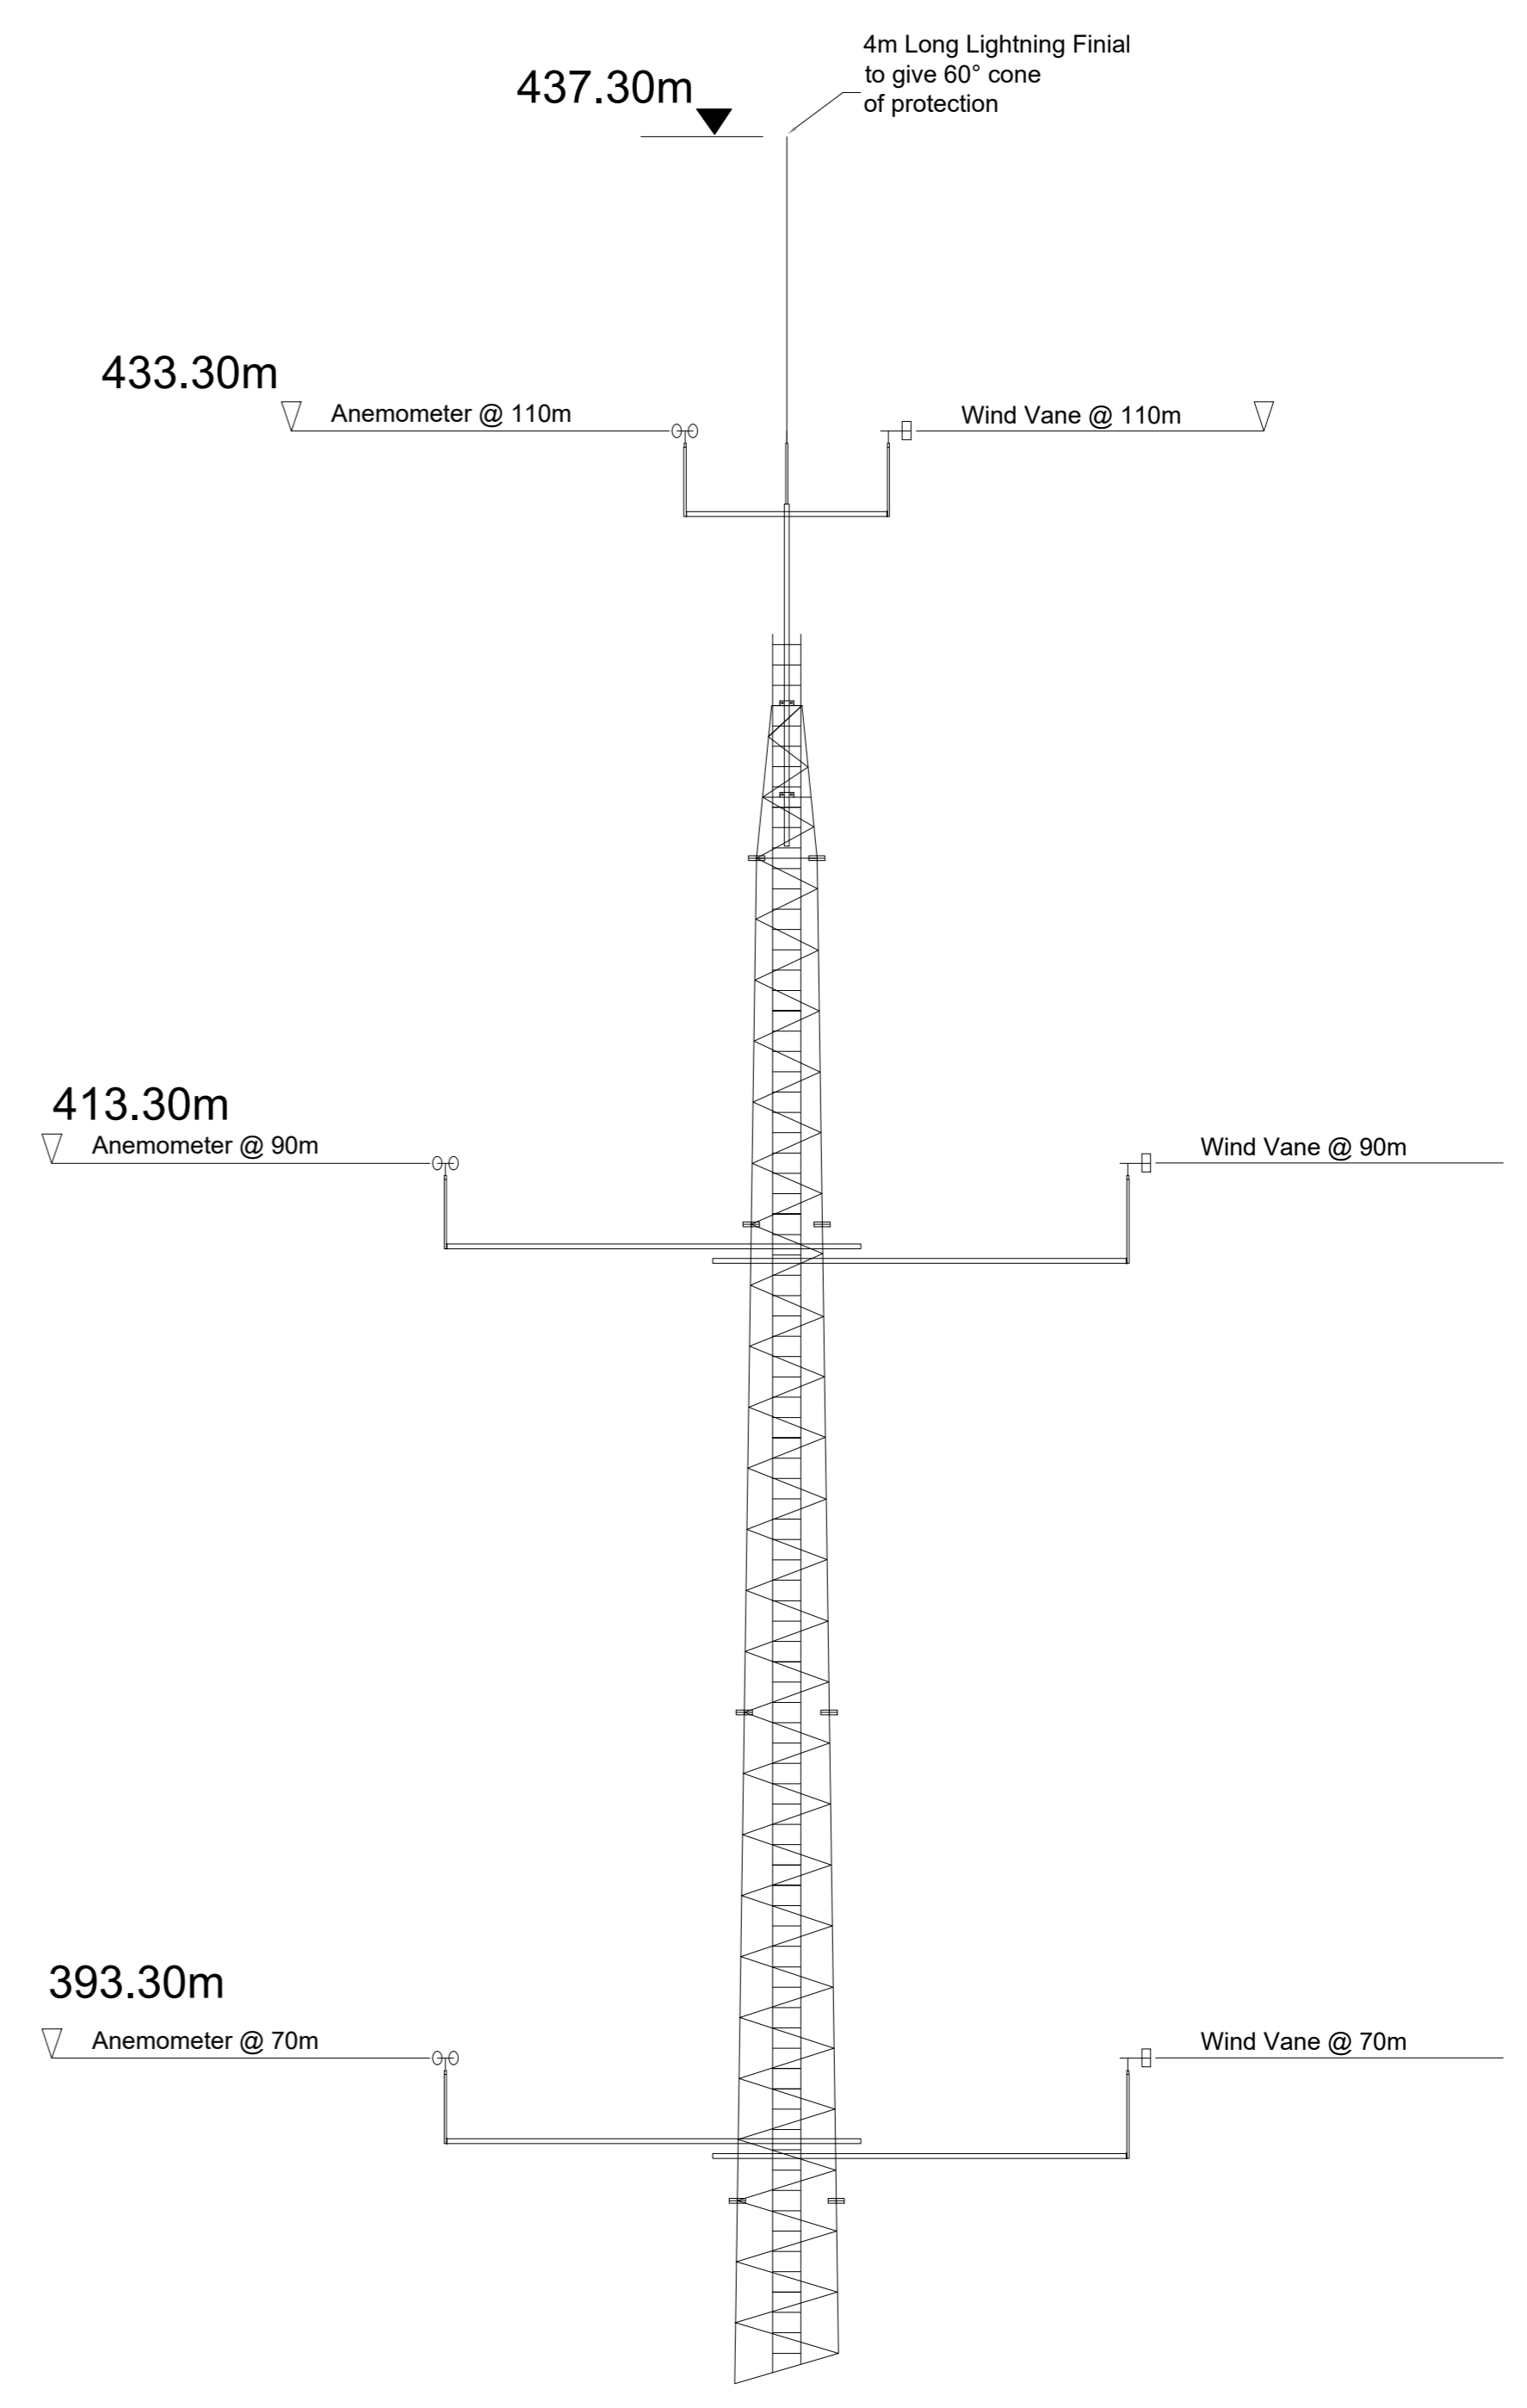

**ANEMOMETER & WIND VANE LOCATIONS**

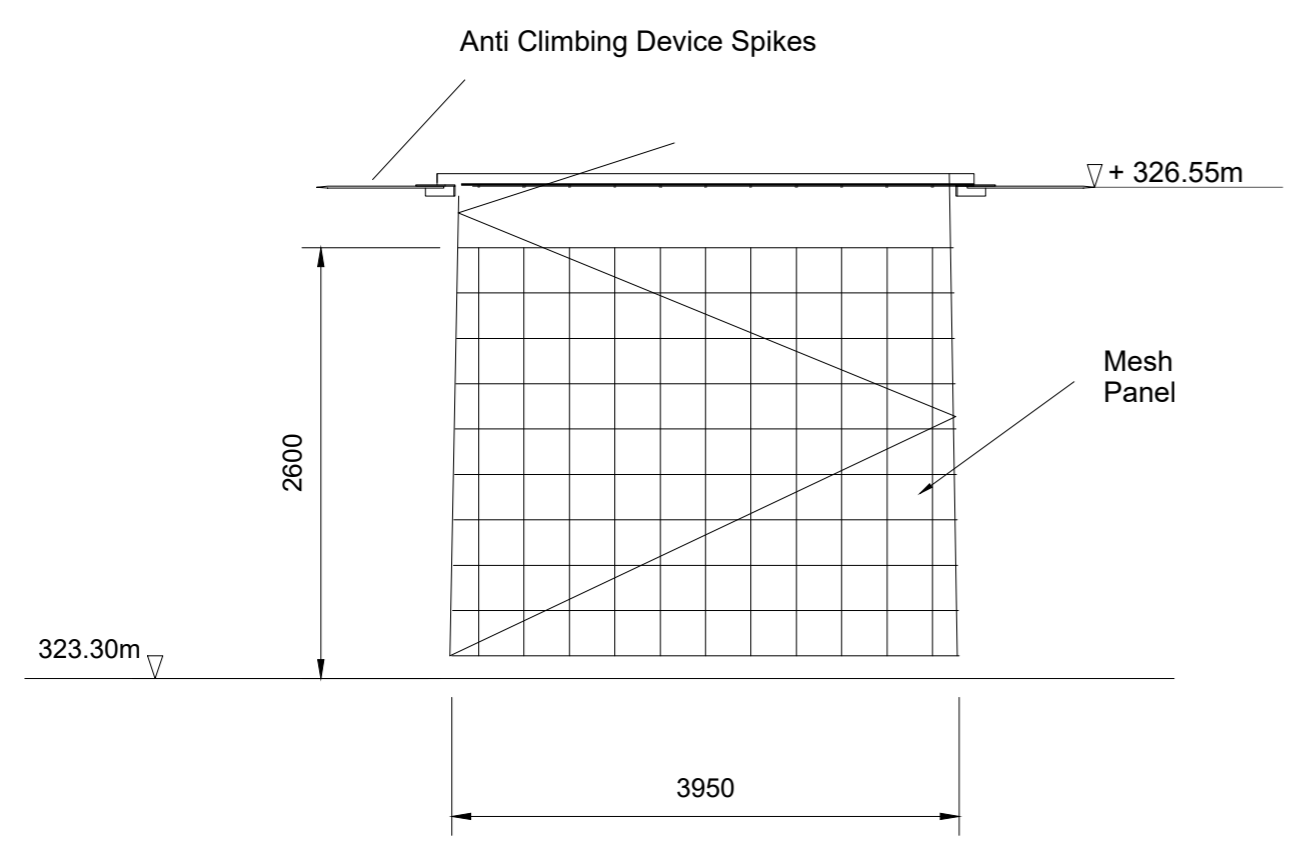

**SECURITY PANEL TO BASE OF TOWER**

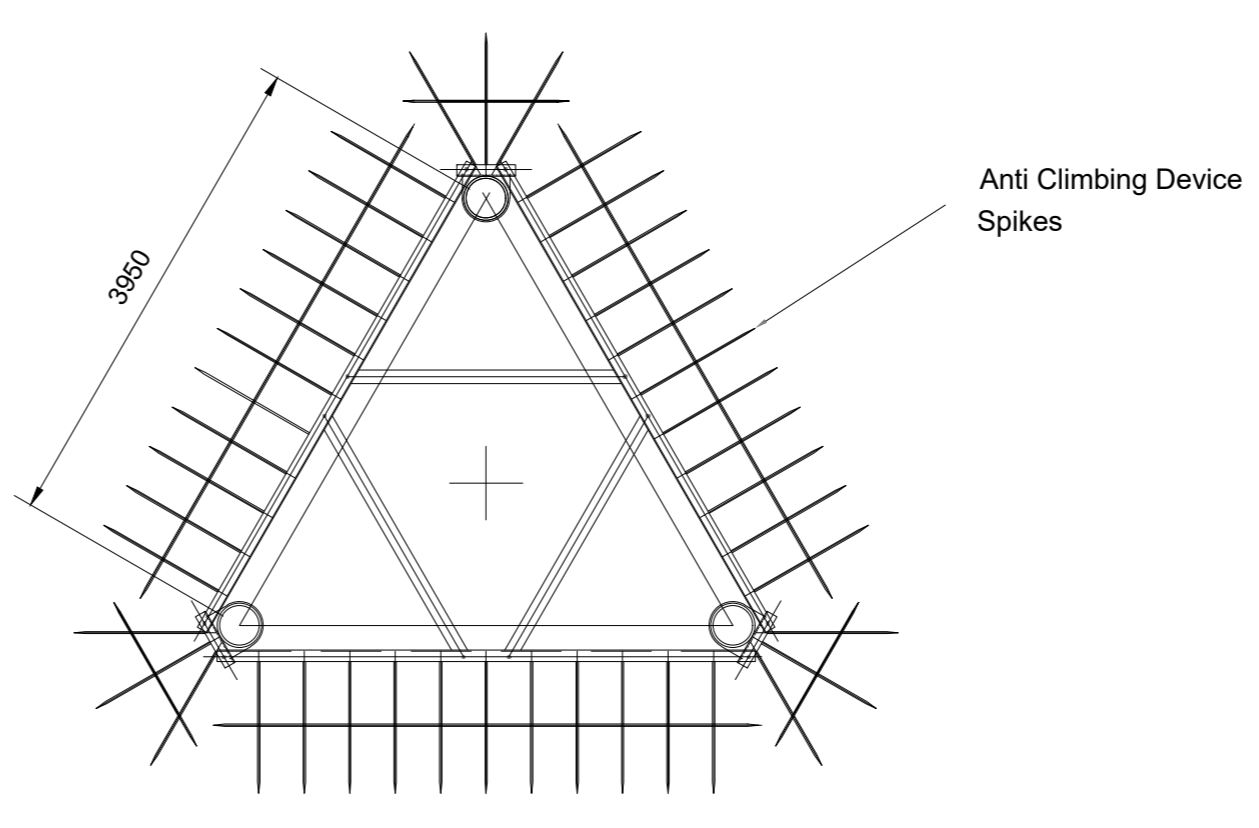

**ANTI CLIMBING DEVICE**

rev.	modifications	by	date

Client	Gortyrahilly Wind DAC		
Project	Proposed Wind Farm at Gortyrahilly, Ballyvourney, Co. Cork		
Stage	Planning		
Title	Proposed 110m Met Mast, Details		
Scales	1:200 & 1:100 @ A1		
Surveyed	Prepared By	Checked	Date
	A.McC.	S.M.	06-10-2021

© COPYRIGHT OF JENNINGS O'DONOVAN & PARTNERS LIMITED, CONSULTING ENGINEERS, FINISKLIN, SLIGO, IRELAND.  
 TEL. (00353371) 9161416.  
 FAX. (00353371) 9161080.  
 Email. info@jodireland.com  
 Web. www.jodireland.com

Job No.	Drawing no.	Revision
6225	6225-PL-801	