


# Finglas to Phibsborough Core Bus Corridor Scheme

May 2022

## Preferred Route Option Report

### Appendix E2.3


Charlestown to Finglas  
Feasibility Drawings

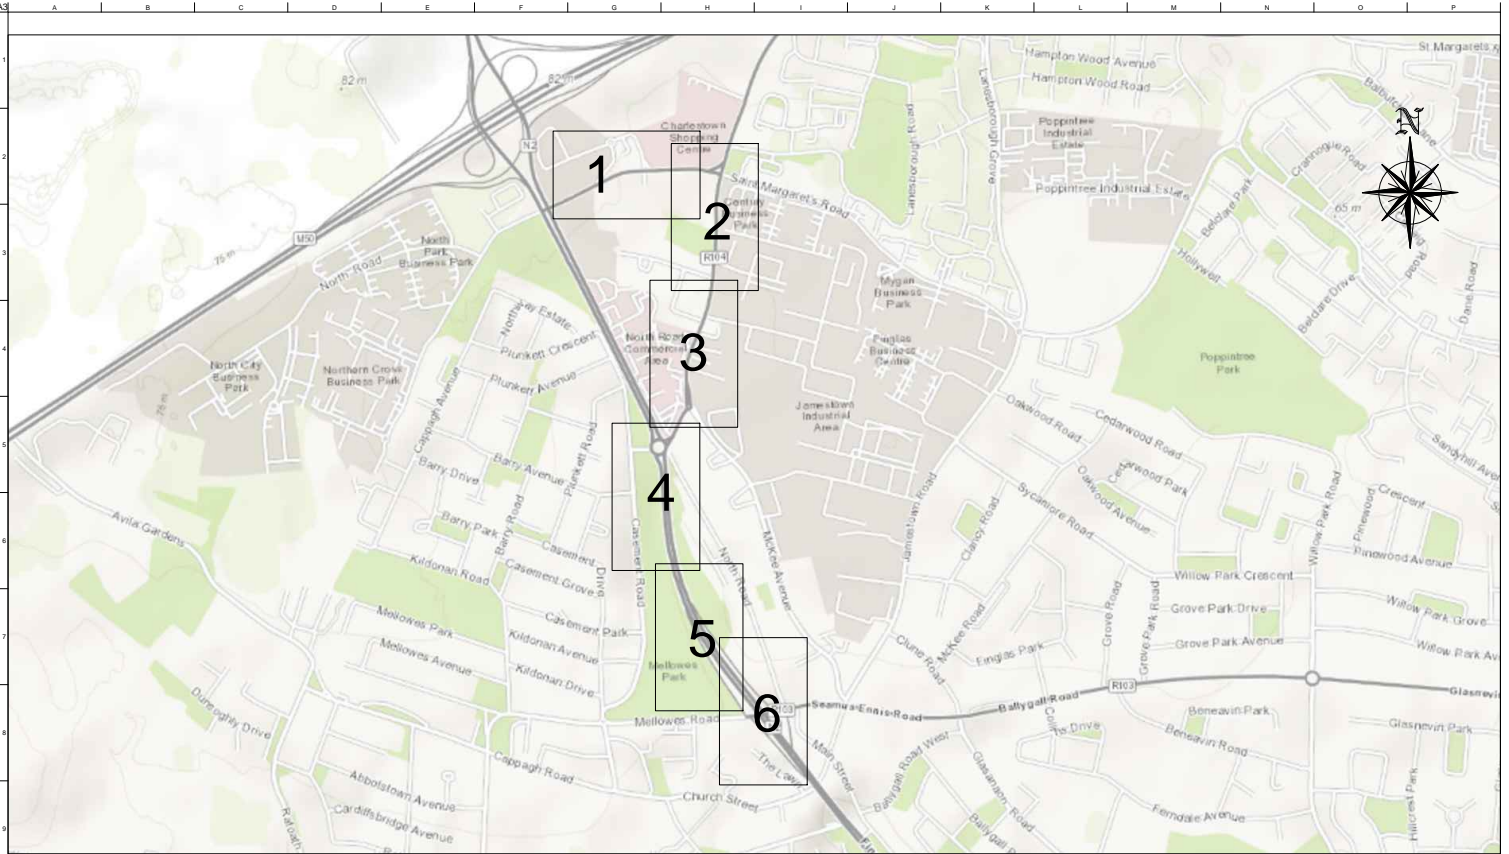


Ordnance Survey Ireland Licence No EN 0033316  
 ©Ordnance Survey Ireland Government of Ireland

# Charlestown To Finglas

## Key Plan

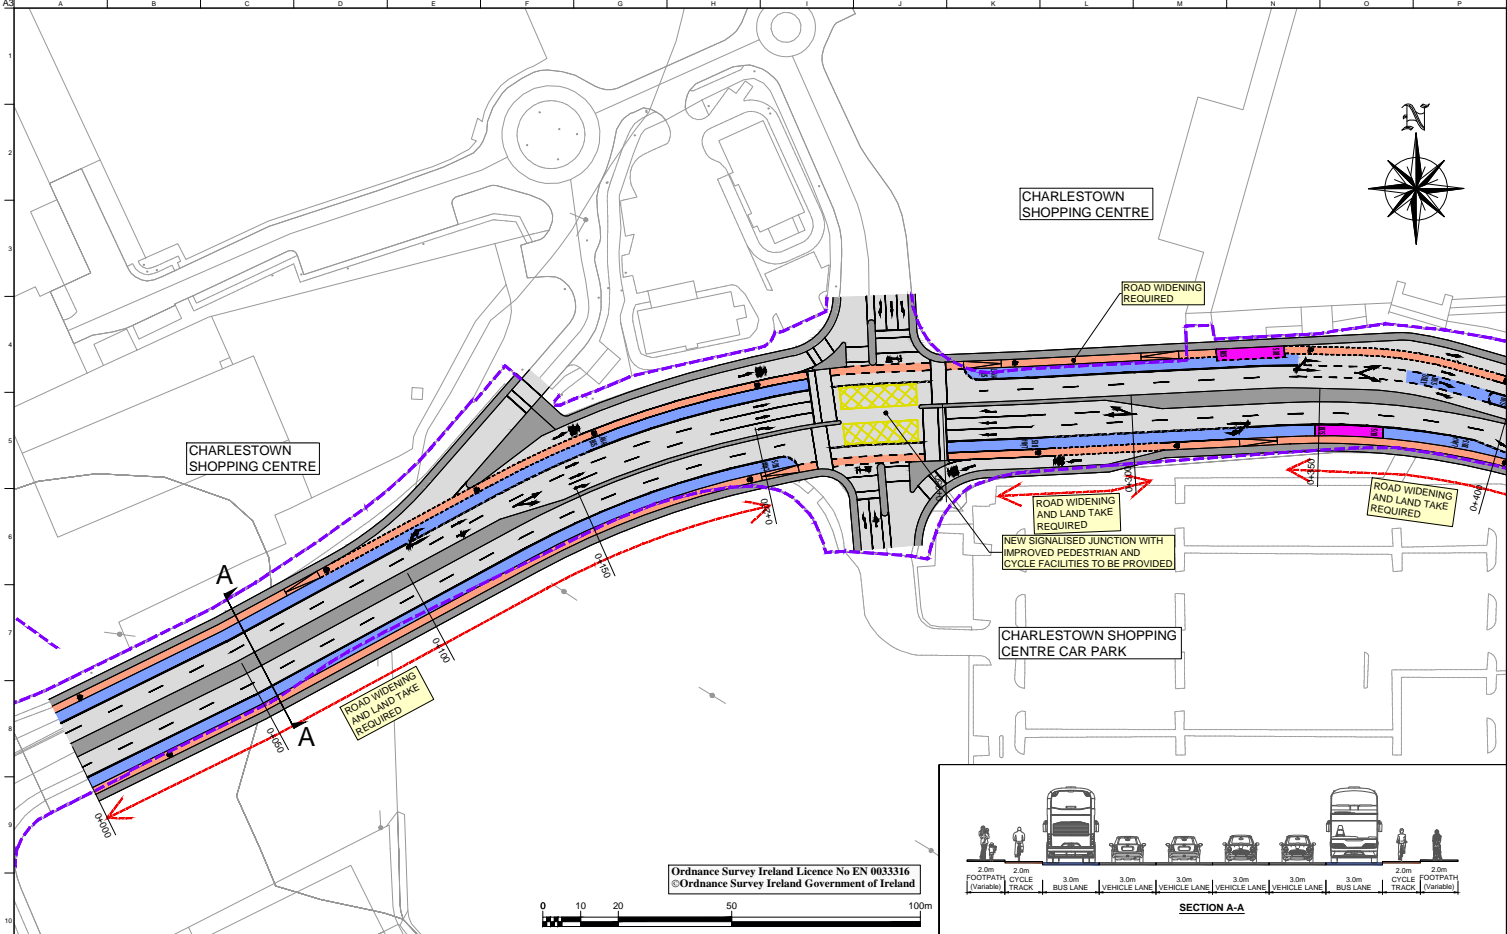


PLEASE REFER TO SHEET 2

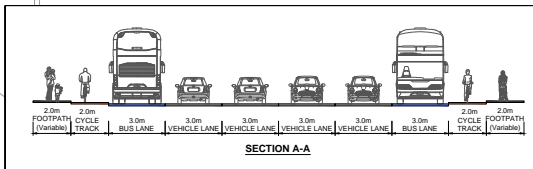


**LEGEND**

NEW CARRIAGEWAY		NEW FOOTPATH	
NEW BUS LANE		NEW GRASS AREA / VERGE	
BUS STOP LOCATION		EXISTING BOUNDARY	
NEW CYCLE TRACK / LANE		POSSIBLE LAND ACQUISITION	

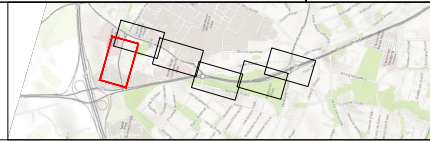



# Charlestown To Finglas



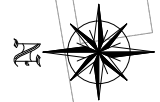

PLEASE REFER TO SHEET 2

PLEASE REFER TO SHEET 4

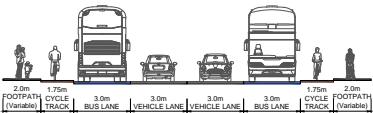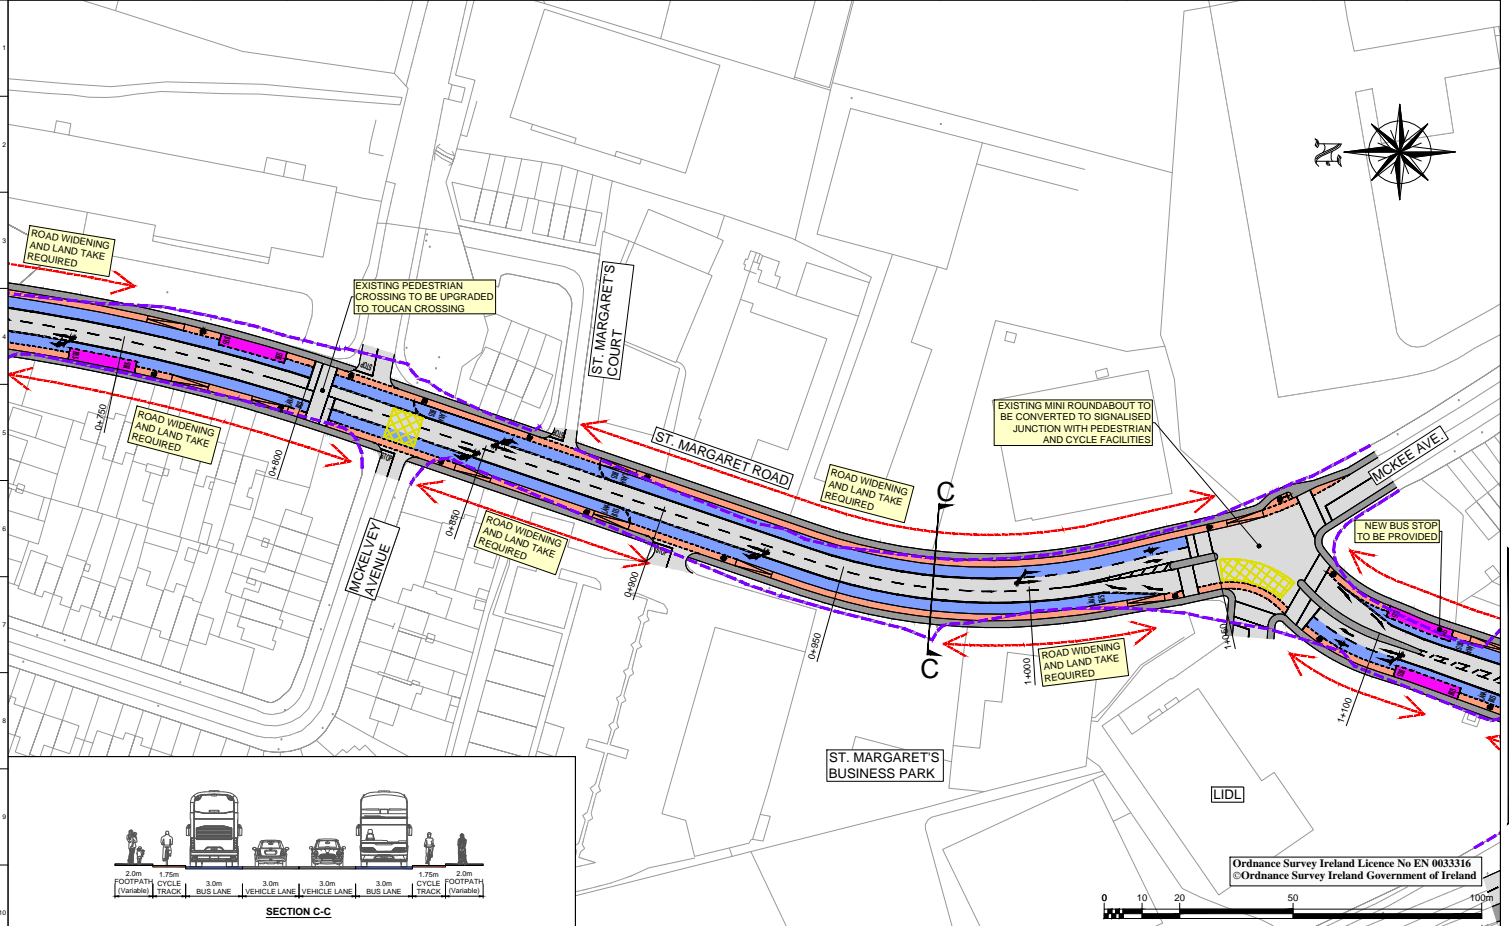


SECTION C-C


Ordnance Survey Ireland Licence No EN 0033316  
©Ordnance Survey Ireland Government of Ireland



LEGEND			
NEW CARRIAGEWAY		NEW FOOTPATH	
NEW BUS LANE		NEW GRASS AREA / VERGE	
BUS STOP LOCATION		EXISTING BOUNDARY	
NEW CYCLE TRACK / LANE		POSSIBLE LAND ACQUISITION	

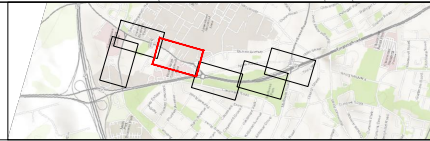


# Charlestown To Finglas

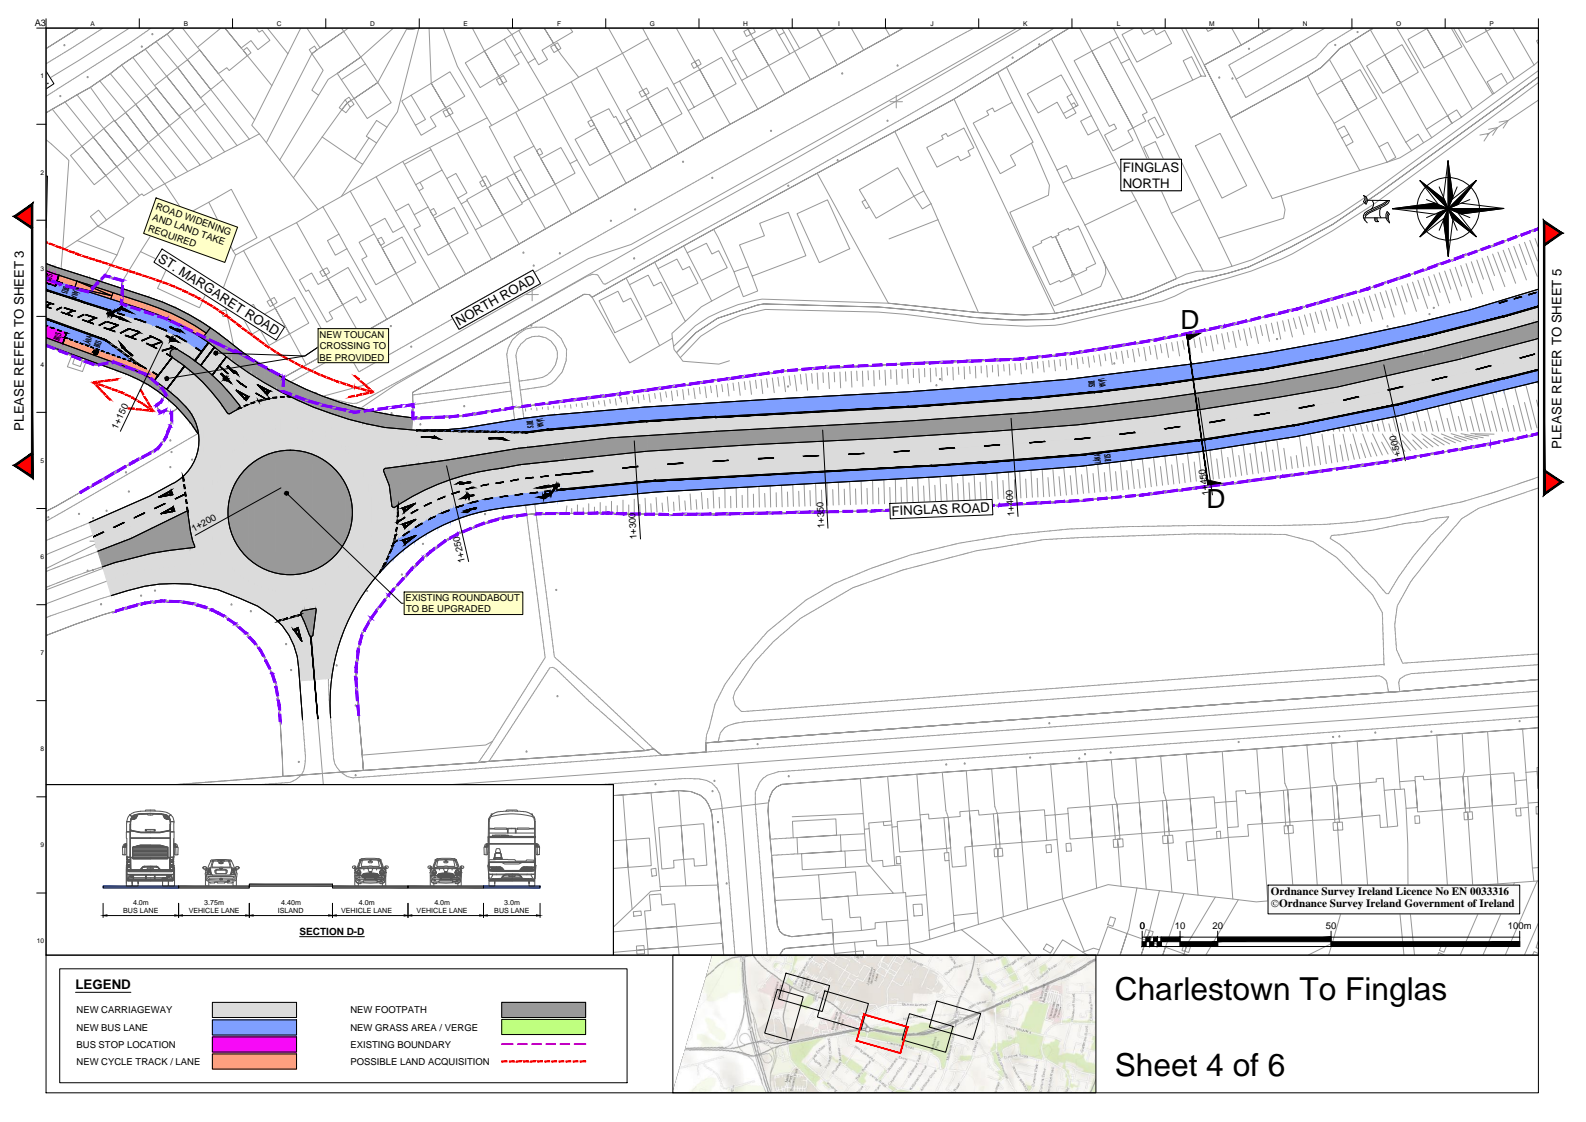


PLEASE REFER TO SHEET 3

PLEASE REFER TO SHEET 5

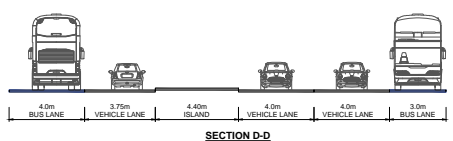


SECTION D-D

Ordnance Survey Ireland Licence No EN 0033316  
©Ordnance Survey Ireland Government of Ireland

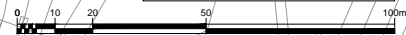


LEGEND			
NEW CARRIAGEWAY		NEW FOOTPATH	
NEW BUS LANE		NEW GRASS AREA / VERGE	
BUS STOP LOCATION		EXISTING BOUNDARY	
NEW CYCLE TRACK / LANE		POSSIBLE LAND ACQUISITION	

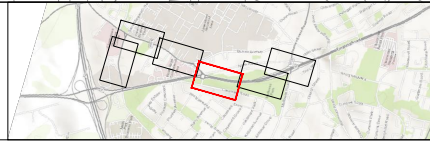

Charlestown To Finglas



Sheet 4 of 6

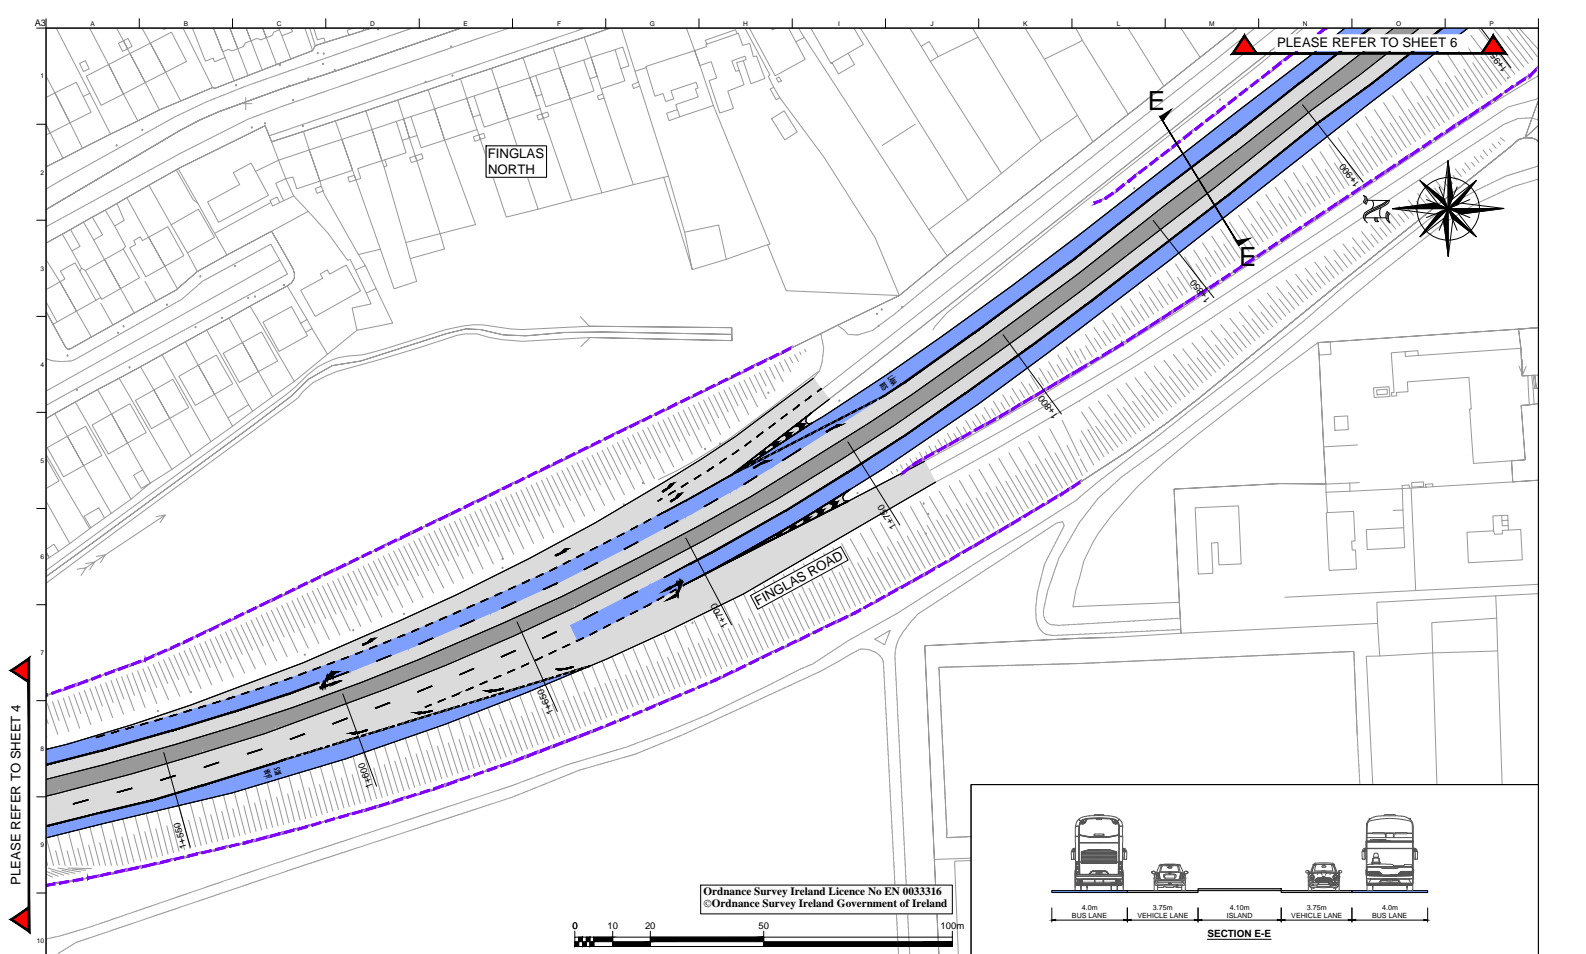


PLEASE REFER TO SHEET 6

PLEASE REFER TO SHEET 4


Ordnance Survey Ireland Licence No EN 0033316  
 ©Ordnance Survey Ireland Government of Ireland

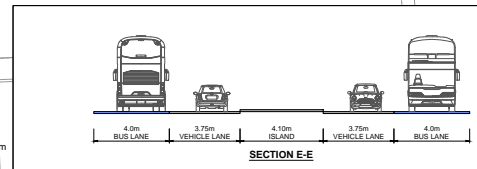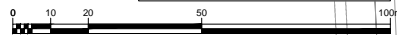


LEGEND			
NEW CARRIAGEWAY		NEW FOOTPATH	
NEW BUS LANE		NEW GRASS AREA / VERGE	
BUS STOP LOCATION		EXISTING BOUNDARY	
NEW CYCLE TRACK / LANE		POSSIBLE LAND ACQUISITION	

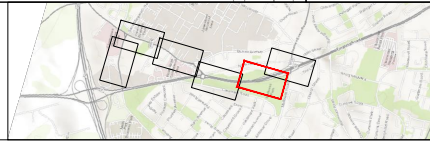

# Charlestown To Finglas

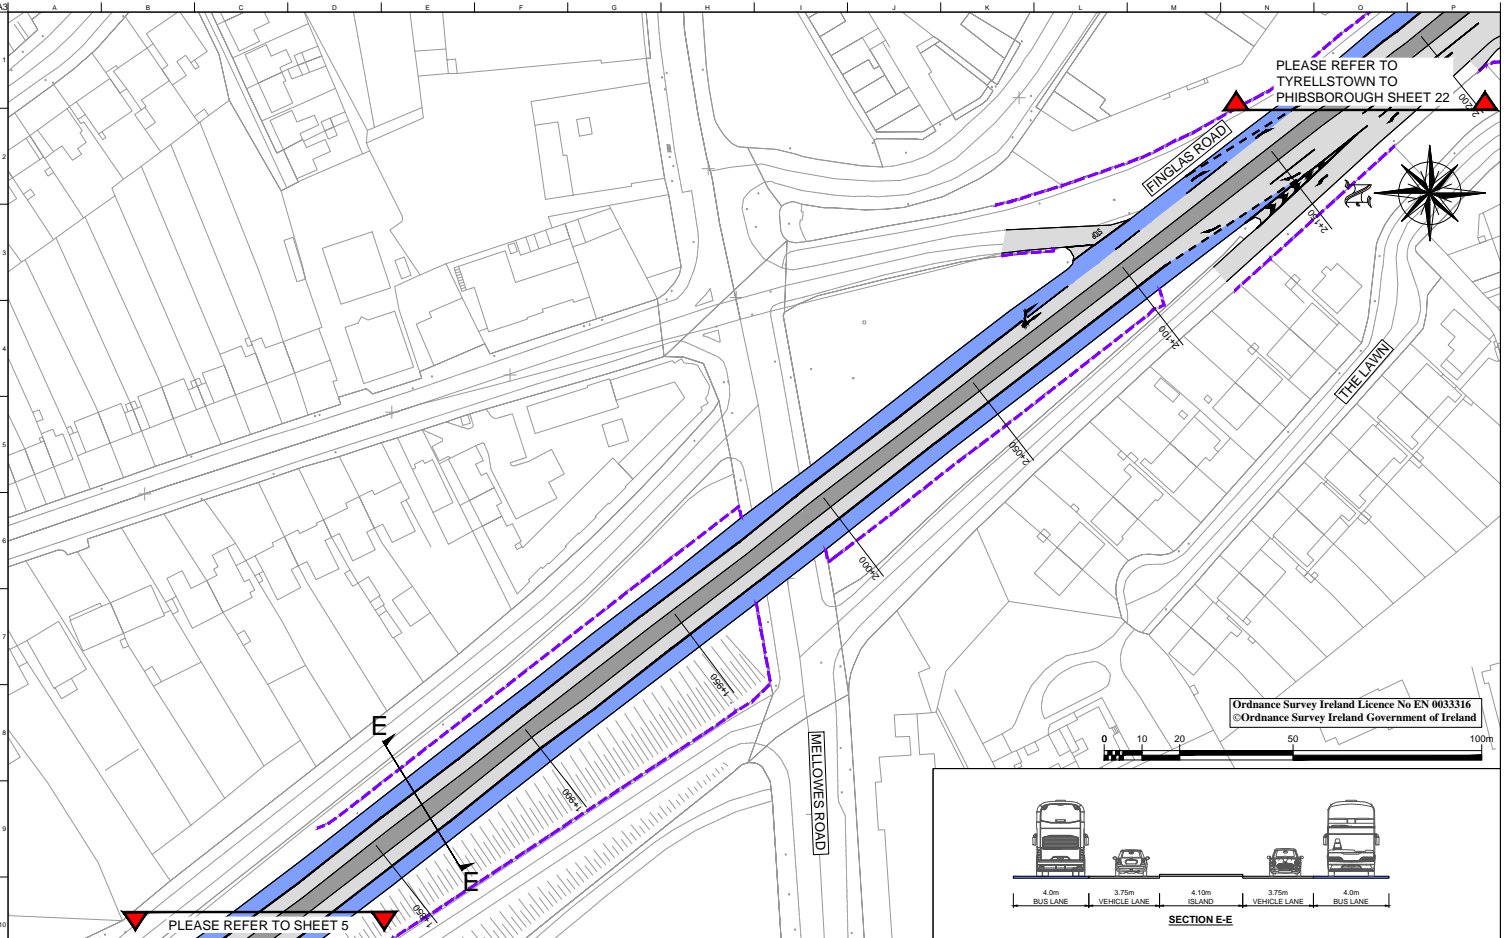

LEGEND			
NEW CARRIAGEWAY		NEW FOOTPATH	
NEW BUS LANE		NEW GRASS AREA / VERGE	
BUS STOP LOCATION		EXISTING BOUNDARY	
NEW CYCLE TRACK / LANE		POSSIBLE LAND ACQUISITION	

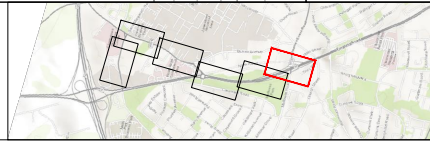

## Charlestown To Finglas