

A1

DO NOT SCALE

File: 5193890-ATK-01-ZZ-DR-CE-0103-0104.dwg  
Date: Sep 17, 2022 - 4:48pm  
Plotted by: AKropokov/isev




- GENERAL NOTES**
1. ALL DIMENSIONS ARE IN MILLIMETRES UNLESS NOTED OTHERWISE
  2. ONLY WRITTEN DIMENSIONS SHALL BE USED. NO DIMENSIONS SHALL BE SCALED FROM THE DRAWINGS
  3. ALL LEVELS ARE IN METRES AND ARE TO MALIN HEAD DATUM
  4. ALL COORDINATES ARE IN METRES AND ARE TO IRISH TRANSVERSE MERCATOR
  5. REFER TO DRAWING 5193890-ATK-01-ZZ-DR-CE-0105 FOR LONG SECTIONS DETAILS.
  6. REFER TO DRAWING 5193890-ATK-01-ZZ-DR-CE-0106 FOR CROSS-SECTION DETAILS
  7. ROAD LEVELS INDICATED ARE PROPOSED

© ORDNANCE SURVEY IRELAND LICENSE No. AR 0082521  
 ORDNANCE SURVEY IRELAND & GOVERNMENT OF IRELAND

**LEGEND:**

[Red Line]	SITE BOUNDARY
[Grey Line]	FOOTPATH
[Green Line]	GRASS VERGE
[Blue Line]	CYCLE TRACK
[Orange Line]	CYCLE WAY
[Grey Line]	AVENUE / LOCAL STREET
[Yellow Line]	HOMEZONE STREET
[Blue Line]	PARKING BAY
[Red Line]	EMERGENCY ACCESS ROAD

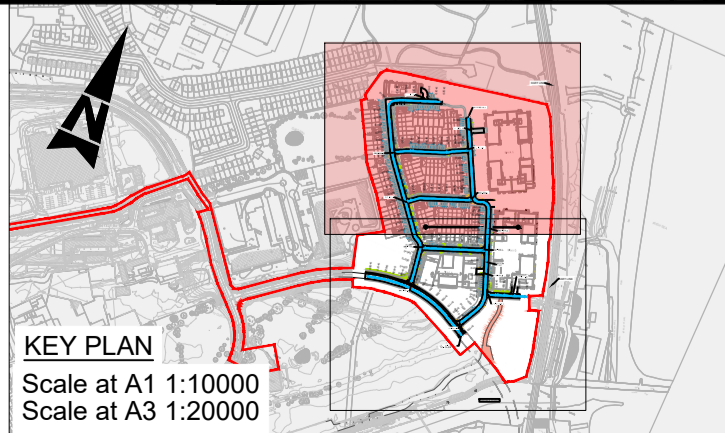

Rev	Description	By	Date	Chk'd	Auth
P01	ISSUED FOR PLANNING	AK	09.09.22	CF	KB

**ATKINS**  
 Member of the SNC-Lavalin Group

Atkins House, 150-155 Ainslie Business Park, Swords, Co. Dublin  
 Tel (+353) 01 810 8000 Fax (+353) 01 810 8001

Unit 2B, 2200 Cork Airport Business Park, Cork  
 Tel (+353) 021 429 0300 Fax (+353) 021 429 0360

1st Floor Technology House Parkmore Technology Park, Galway  
 Tel (+353) 091 786 050 Fax (+353) 091 779 830

Client	SHANKILL PROPERTY INVESTMENTS LTD
Project	COASTAL QUARTER SHD 2

Title		ROAD LAYOUT - SHEET 1 OF 2			
Original Scale	1:500 at A1	Design/Drawn	AK	Checked	CF
	1:1000 at A3	Date	19.08.22	Date	19.08.22
Status	P	Drawing Number	5214419-ATK-01-ZZ-DR-CE-0103	Rev	P01