


100
10
0

DO NOT SCALE

File: 5193890-ATK-01-ZZ-DR-CE-0107-0108.dwg
Date: Sep 17, 2022 - 5:03pm
Plotted by: AKorokov/sex

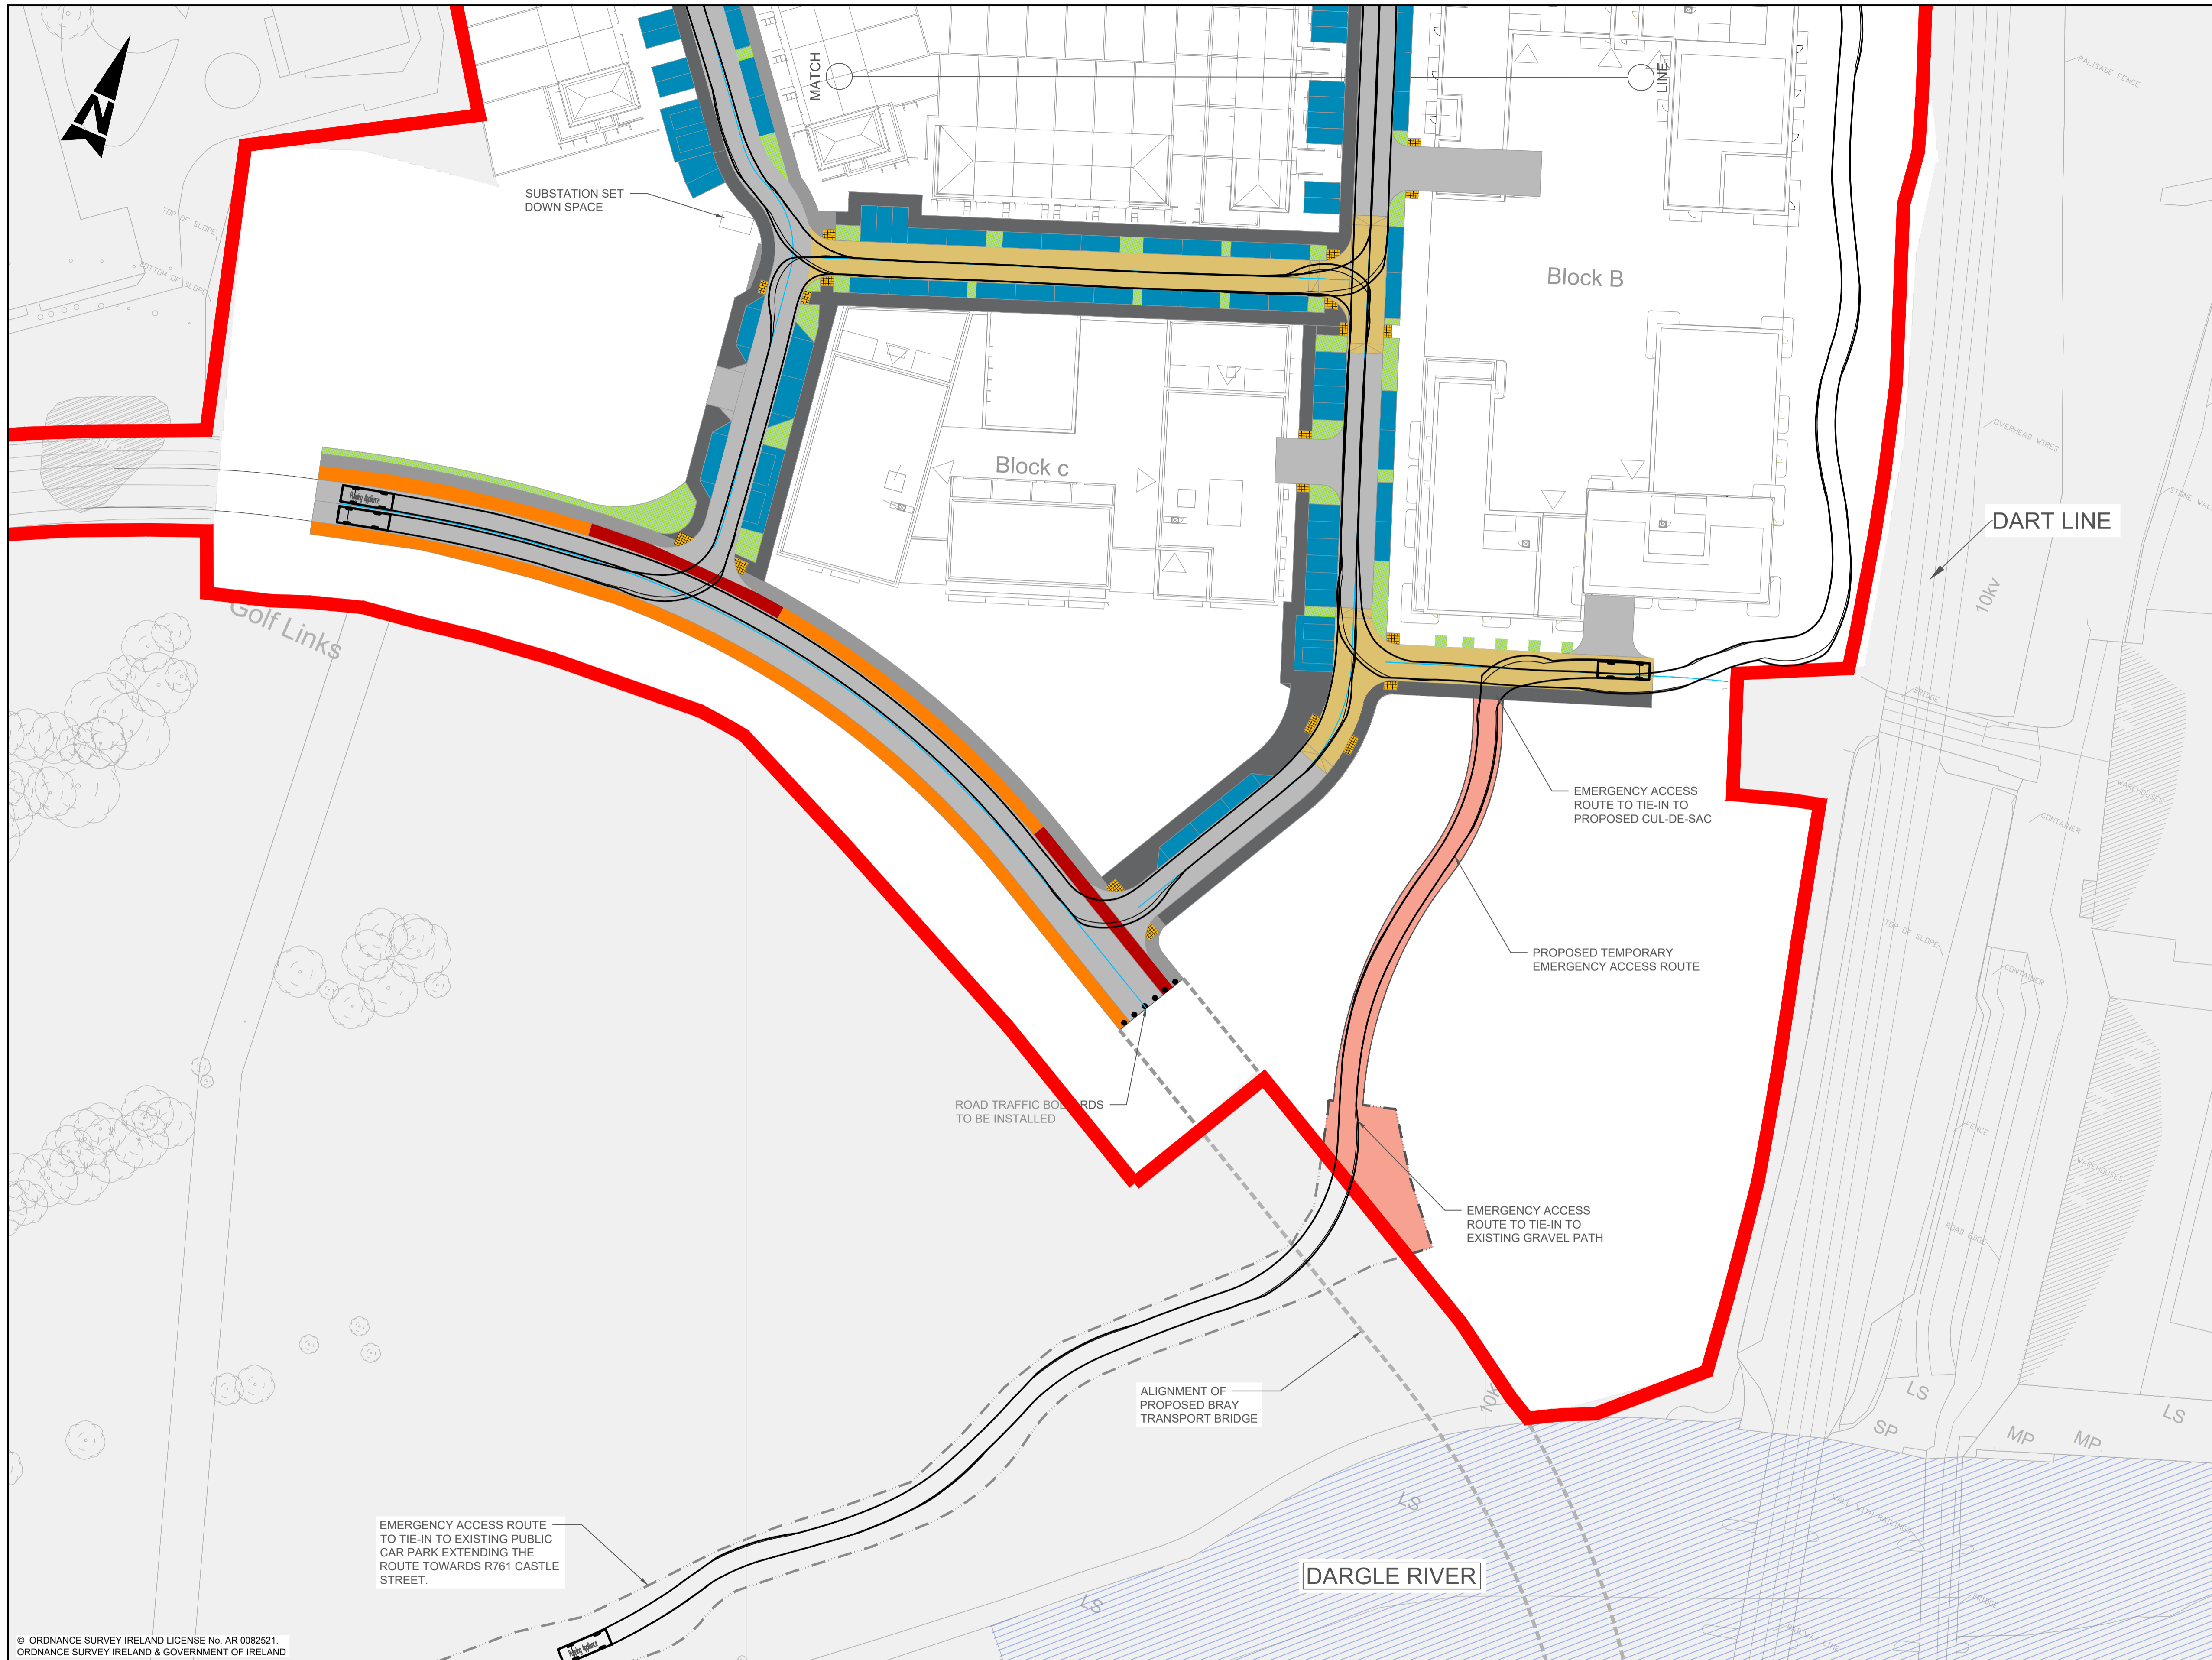

- GENERAL NOTES**
1. ALL DIMENSIONS ARE IN MILLIMETRES UNLESS NOTED OTHERWISE
 2. ONLY WRITTEN DIMENSIONS SHALL BE USED. NO DIMENSIONS SHALL BE SCALED FROM THE DRAWINGS
 3. ALL LEVELS ARE IN METRES AND ARE TO MALIN HEAD DATUM
 4. ALL COORDINATES ARE IN METRES AND ARE TO IRISH TRANSVERSE MERCATOR


LEGEND:

— SITE BOUNDARY

Pumping Appliance
 Overall Length 7.900m
 Overall Width 2.500m
 Overall Body Height 3.300m
 Min Body Ground Clearance 0.140m
 Track Width 2.500m
 Lock-to-lock time 4.00s

© ORDNANCE SURVEY IRELAND LICENSE No. AR 0082521
 ORDNANCE SURVEY IRELAND & GOVERNMENT OF IRELAND

- LEGEND:**
- SITE BOUNDARY
 - FOOTPATH
 - GRASS VERGE
 - CYCLE TRACK
 - CYCLE WAY
 - AVENUE / LOCAL STREET
 - HOMEZONE STREET
 - PARKING BAY
 - EMERGENCY ACCESS ROAD

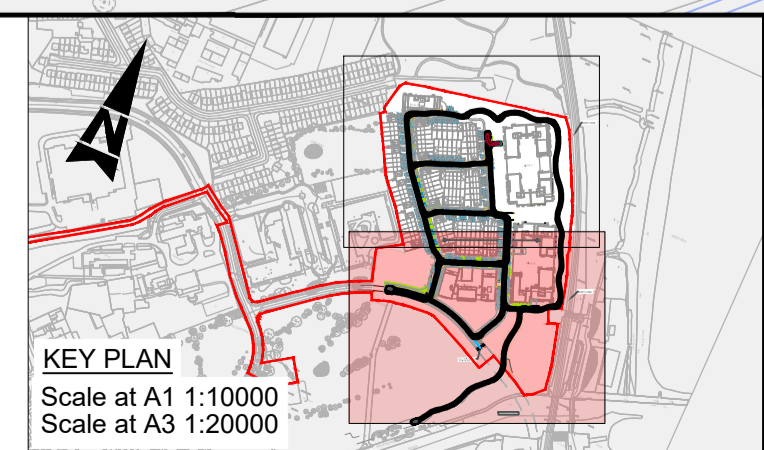

| Rev | Description | By | Date | Chk'd | Auth |
|-----|---------------------|----|----------|-------|------|
| P01 | ISSUED FOR PLANNING | AK | 09.09.22 | CF | KB |

ATKINS
 Member of the SNC-Lavalin Group

Atkins House, 150-155 Ainslie Business Park, Swords, Co. Dublin
 Tel (+353) 01 810 8000 Fax (+353) 01 810 8001

Unit 2B, 2200 Cork Airport Business Park, Cork
 Tel (+353) 021 429 0300 Fax (+353) 021 429 0360

1st Floor Technology House Parkmore Technology Park, Galway
 Tel (+353) 091 786 050 Fax (+353) 091 779 830

| | |
|---------|-----------------------------------|
| Client | SHANKILL PROPERTY INVESTMENTS LTD |
| Project | COASTAL QUARTER SHD 2 |

| | |
|----------------|---|
| Purpose | PLANNING |
| Title | VEHICLE TRACKING - FIRE TRUCK SHEET 2 OF 2 |
| Original Scale | 1:500 at A1 1:1000 at A3 |
| Design/Drawn | AK |
| Checked | CF |
| Authorized | KB |
| Date | 19.08.22 |
| Date | 19.08.22 |
| Date | 19.08.22 |
| Status | P |
| Drawing Number | 5214419-ATK-01-ZZ-DR-CE-0108 |
| Rev | P01 |