


A1

DO NOT SCALE

File: 5193890-ATK-01-ZZ-DR-CE-0109-0110.dwg
Date: Sep 17, 2022 - 5:08pm
Plotted by: AKorpkov/ser

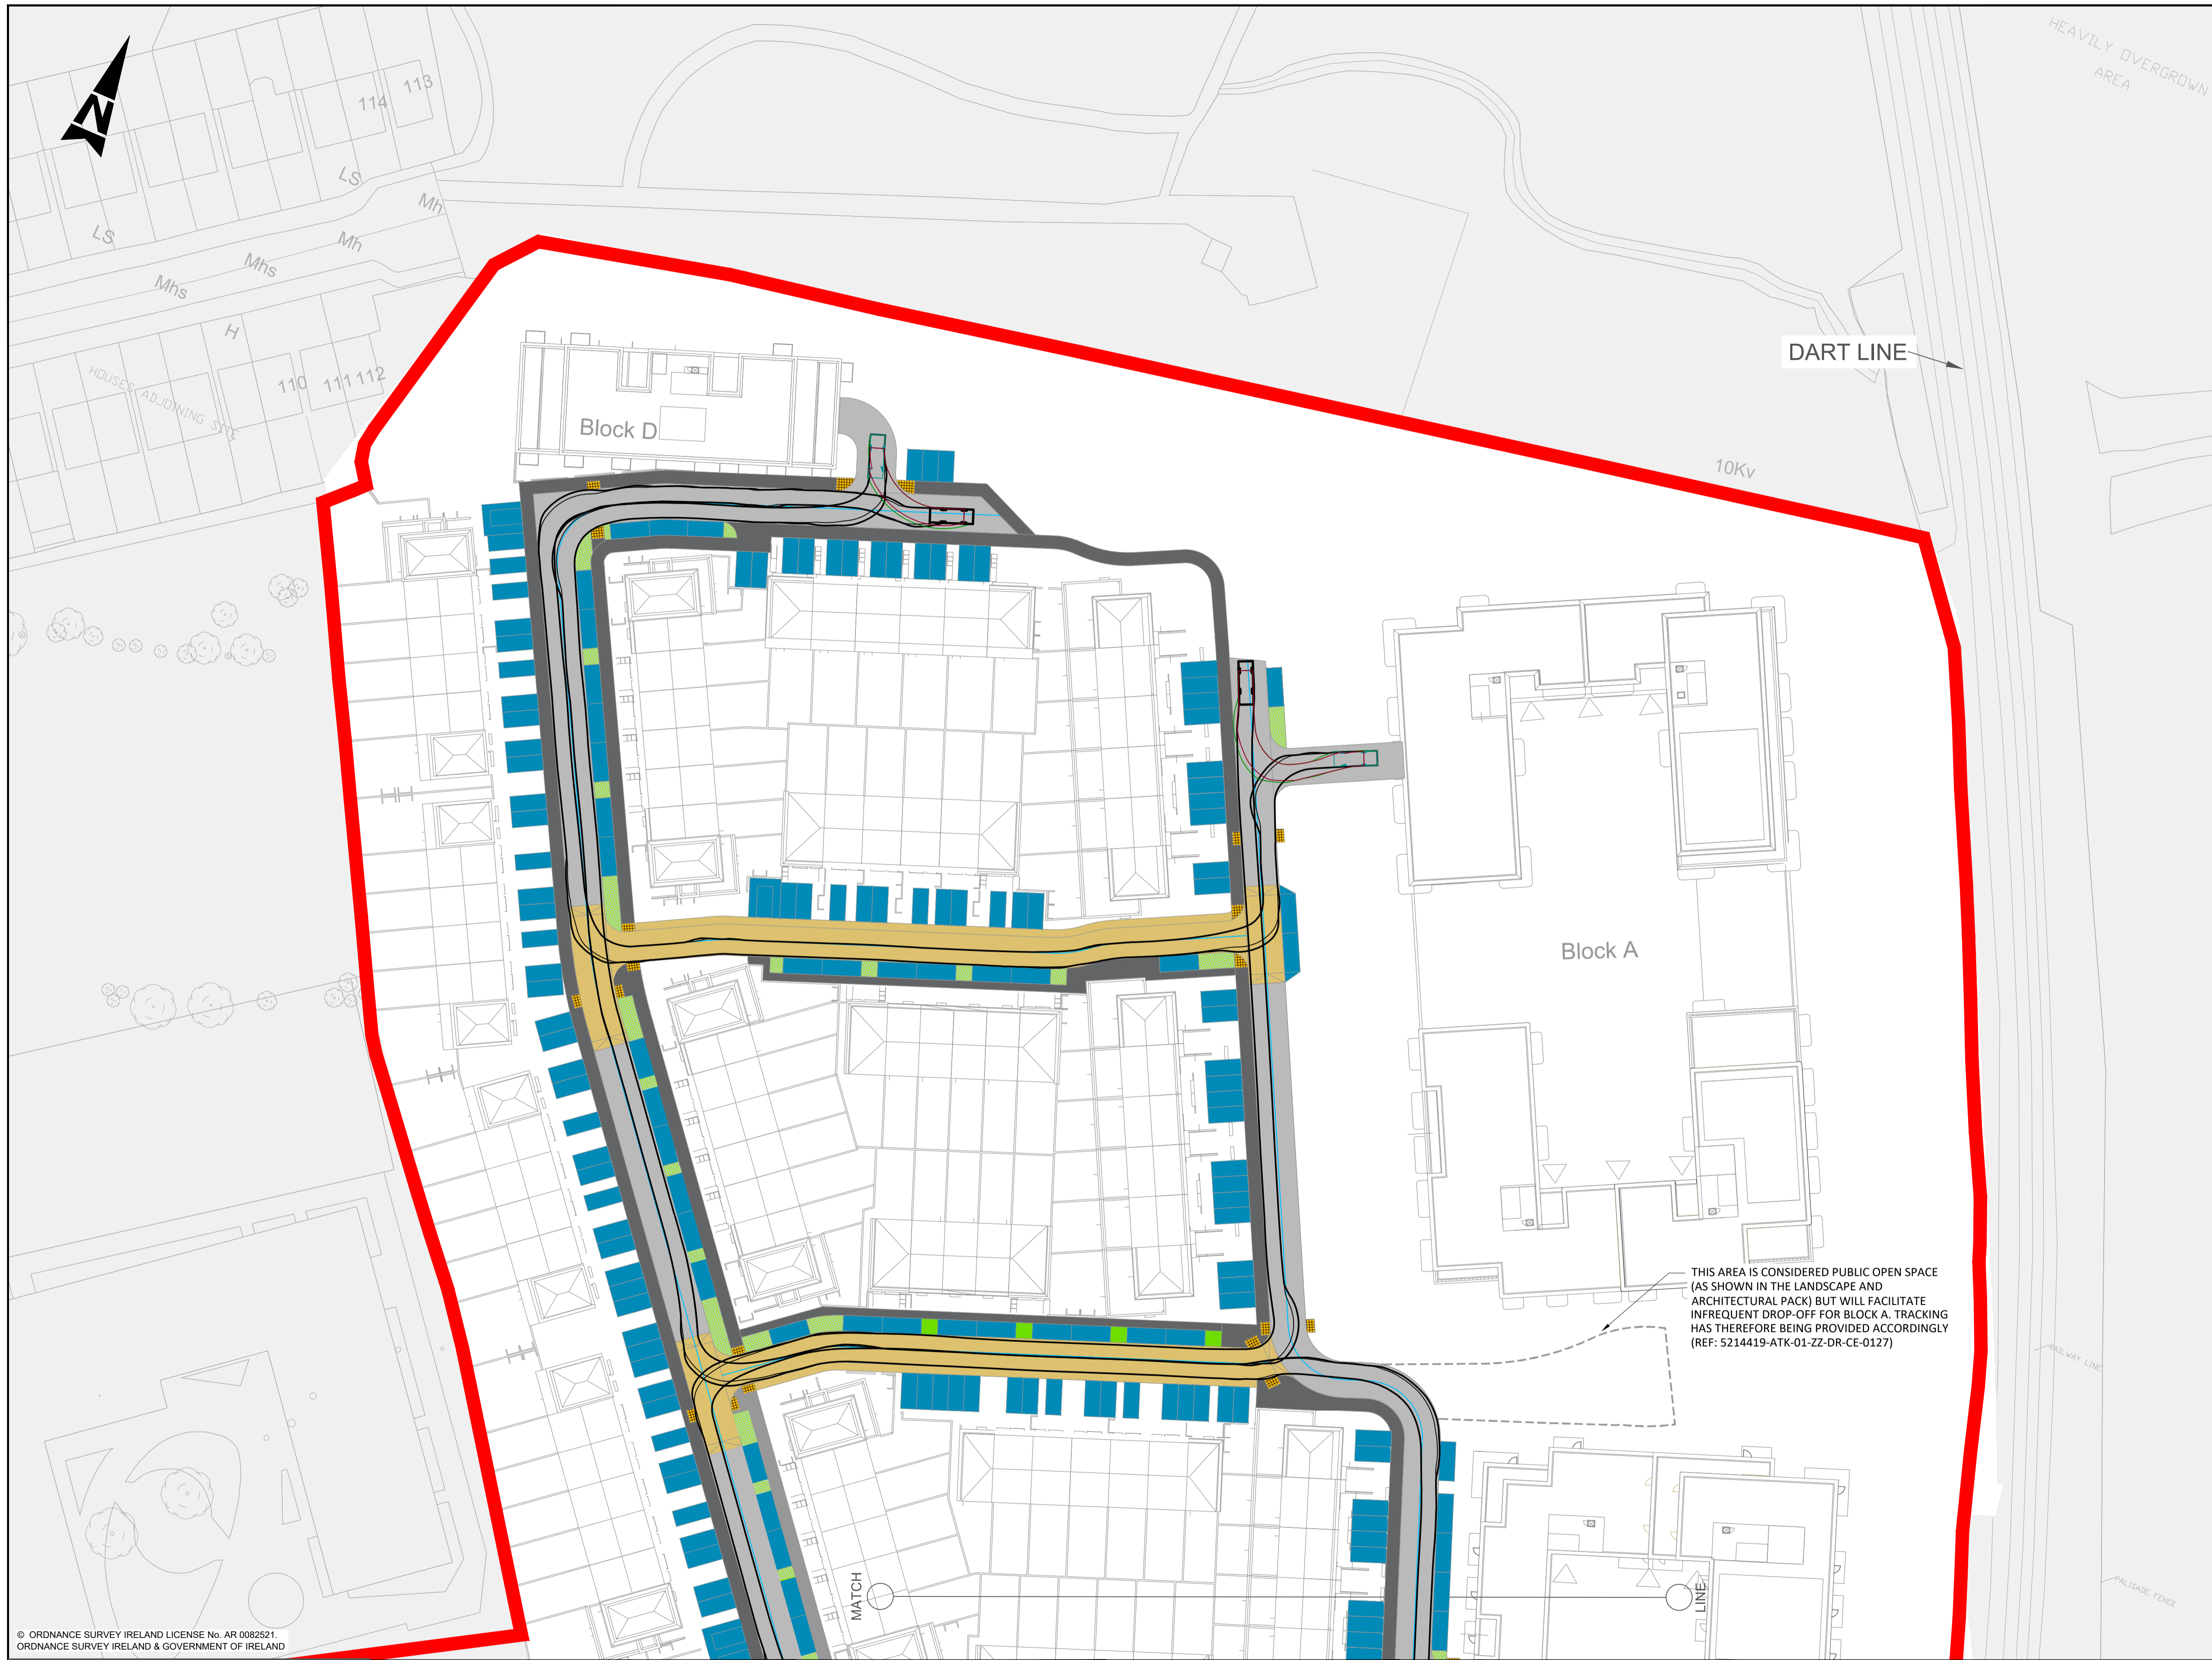

- GENERAL NOTES**
1. ALL DIMENSIONS ARE IN MILLIMETRES UNLESS NOTED OTHERWISE
 2. ONLY WRITTEN DIMENSIONS SHALL BE USED. NO DIMENSIONS SHALL BE SCALED FROM THE DRAWINGS
 3. ALL LEVELS ARE IN METRES AND ARE TO MALIN HEAD DATUM
 4. ALL COORDINATES ARE IN METRES AND ARE TO IRISH TRANSVERSE MERCATOR

LEGEND:


— SITE BOUNDARY

Small Refuse Vehicle	6.623m
Overall Length	2.200m
Overall Width	3.153m
Overall Body Height	0.358m
Track Width	2.200m
Lock-to-lock time	4.00s
Curb to Curb Turning Radius	6.750m

© ORDNANCE SURVEY IRELAND LICENSE No. AR 0082521
 ORDNANCE SURVEY IRELAND & GOVERNMENT OF IRELAND

LEGEND:

	SITE BOUNDARY
	FOOTPATH
	GRASS VERGE
	CYCLE TRACK
	CYCLE WAY
	AVENUE / LOCAL STREET
	HOMEZONE STREET
	PARKING BAY
	EMERGENCY ACCESS ROAD

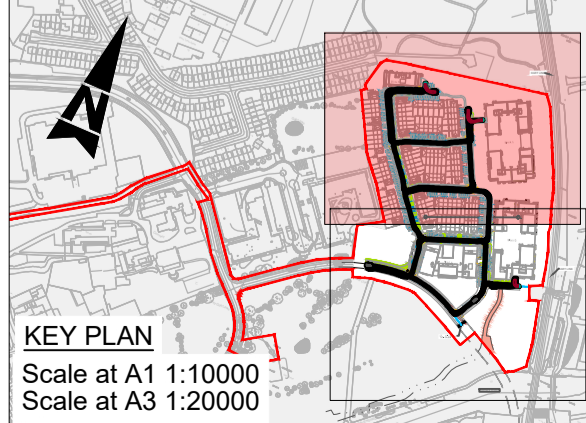

Rev	Description	By	Date	Chk'd	Auth
P01	ISSUED FOR PLANNING	AK	09.09.22	CF	KB

ATKINS
 Member of the SNC-Lavalin Group

Atkins House, 150-155 Ainslie Business Park, Swords, Co. Dublin
 Tel (+353) 01 810 8000 Fax (+353) 01 810 8001

Unit 2B, 2200 Cork Airport Business Park, Cork
 Tel (+353) 021 429 0300 Fax (+353) 021 429 0360

1st Floor Technology House Parkmore Technology Park, Galway
 Tel (+353) 091 786 050 Fax (+353) 091 779 830

Client	SHANKILL PROPERTY INVESTMENTS LTD
Project	COASTAL QUARTER SHD 2

Purpose	PLANNING
Title	VEHICLE TRACKING - REFUSE VEHICLE SHEET 1 OF 2
Original Scale	1:500 at A1 1:1000 at A3
Design/Drawn	AK
Checked	CF
Authorized	KB
Date	19.08.22
Date	19.08.22
Date	19.08.22
Status	P
Drawing Number	5214419-ATK-01-ZZ-DR-CE-0109
Rev	P01