



A1

DO NOT SCALE

File: 5193890-ATK-01-ZZ-DR-CE-0109-0110.dwg
 Date: Sep 17, 2022 - 5:09pm
 Plotted by: AKorokov/sex

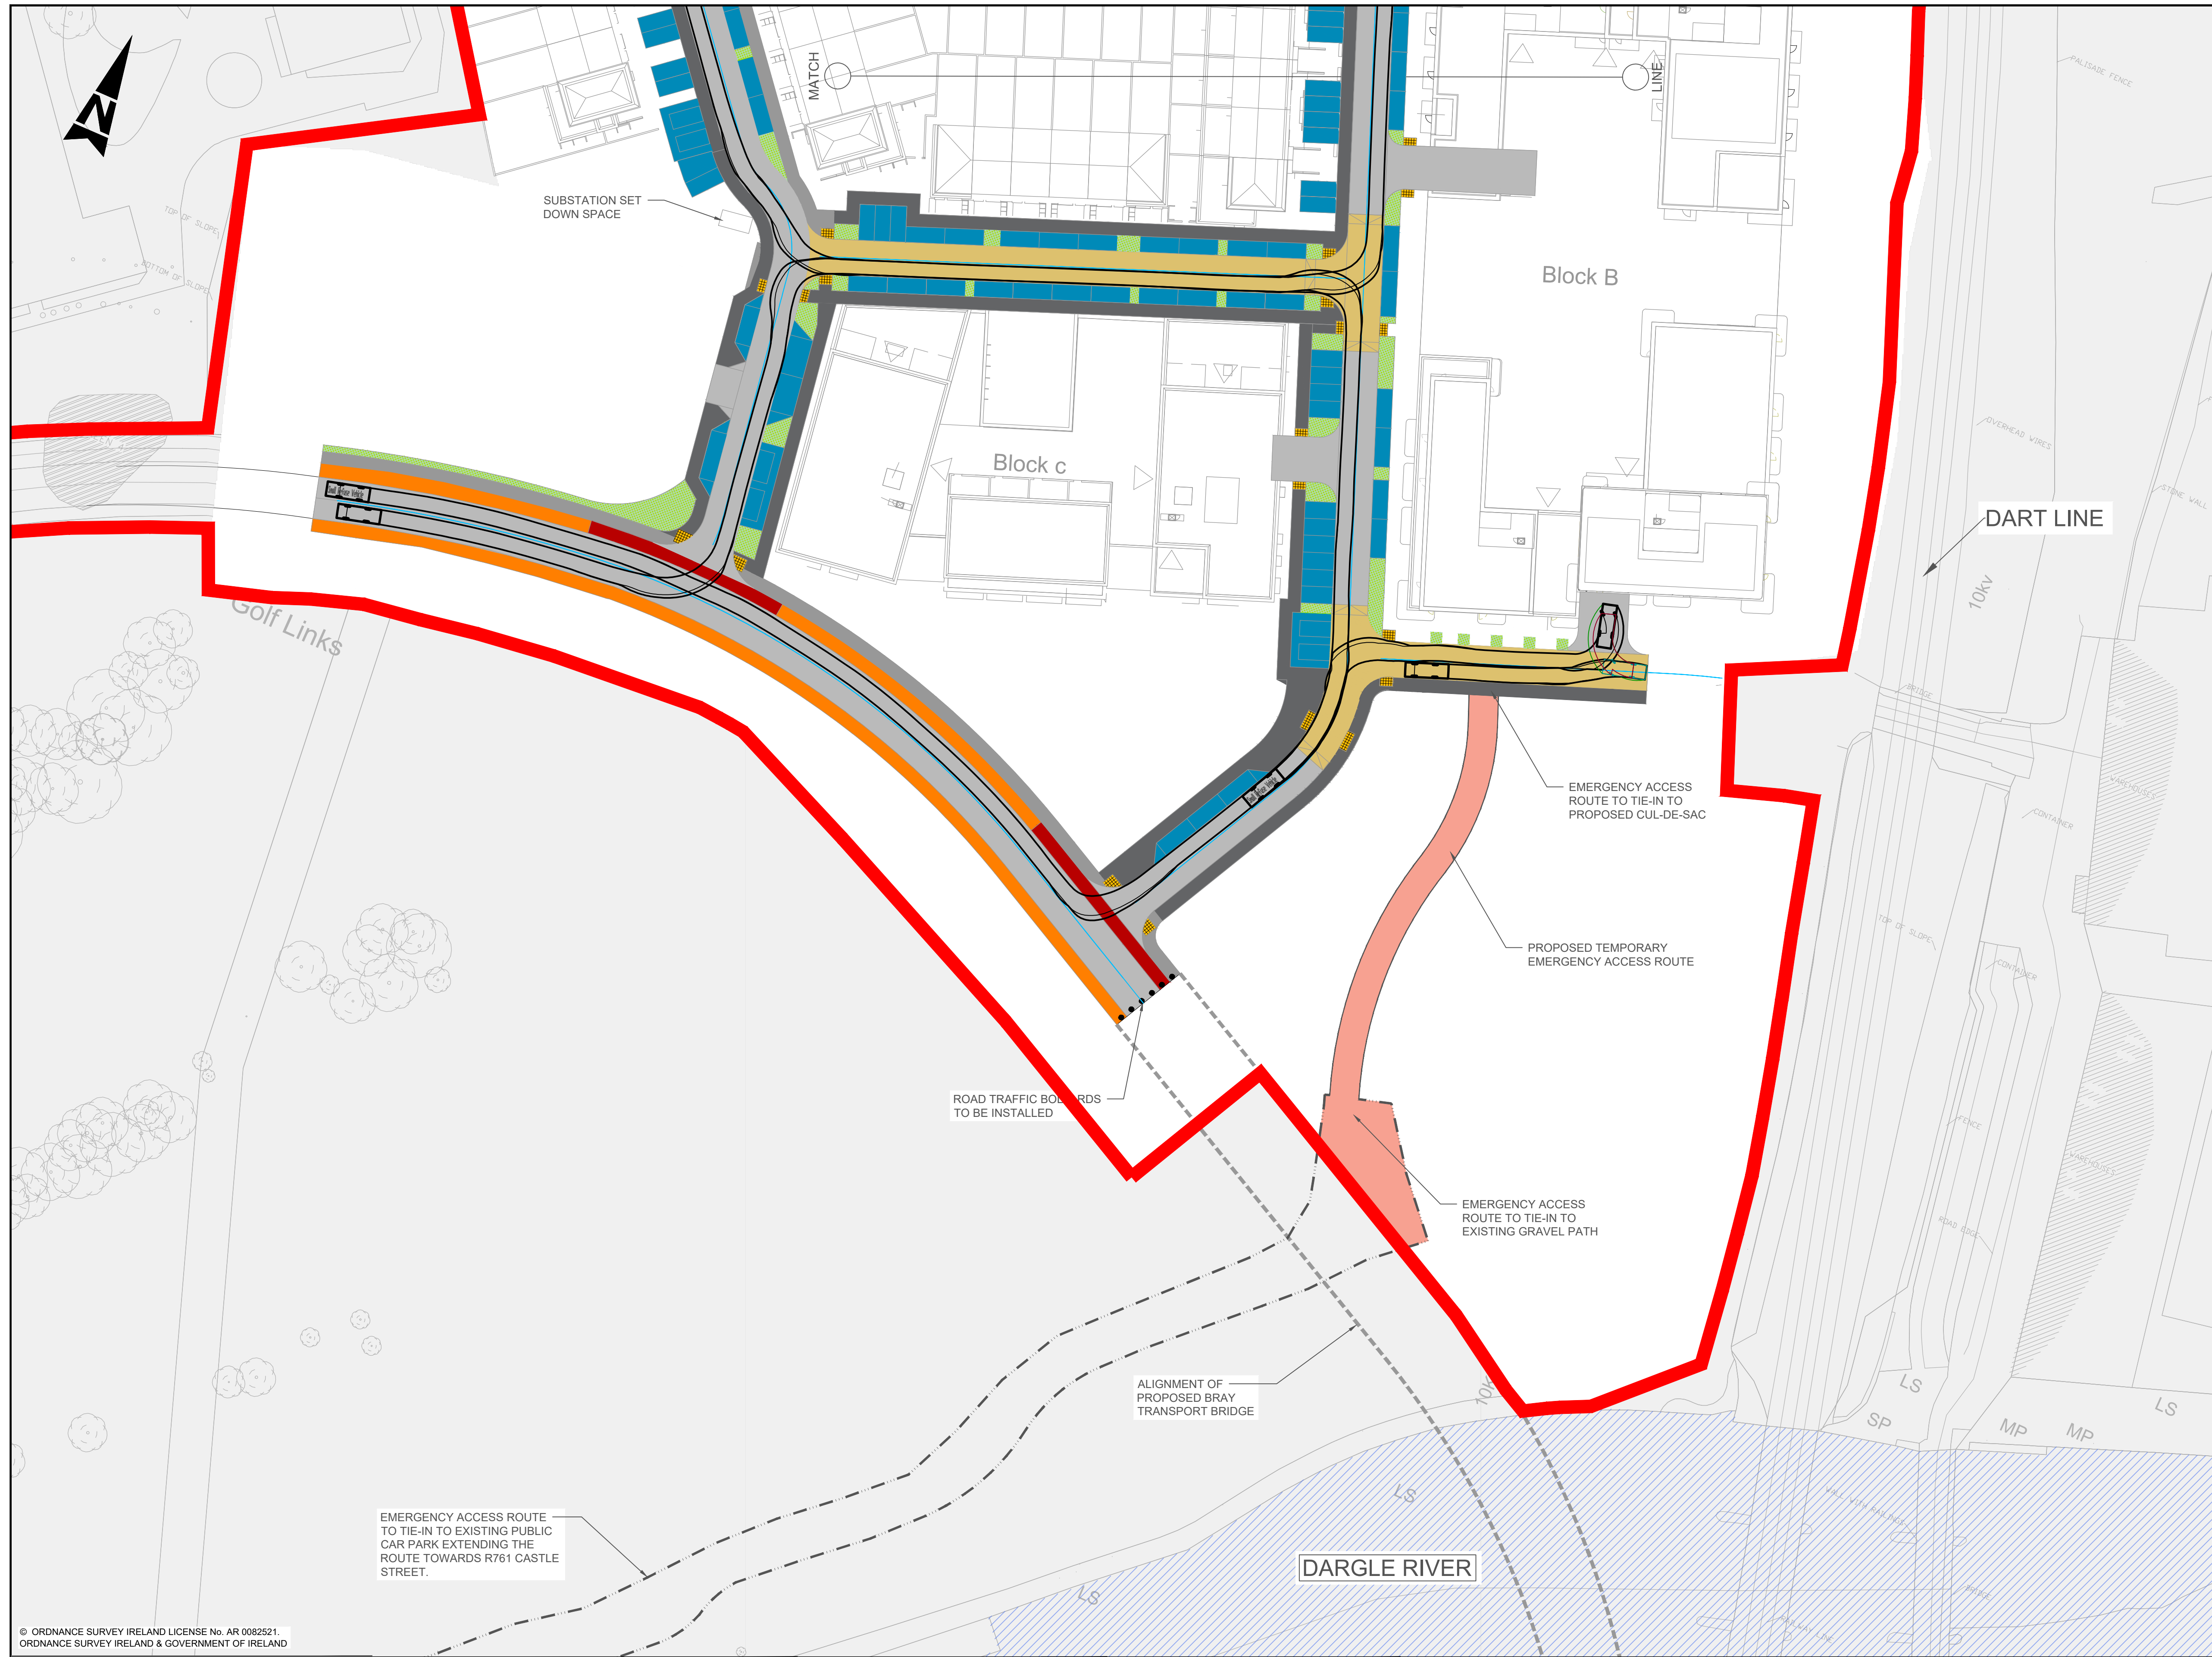

- GENERAL NOTES**
1. ALL DIMENSIONS ARE IN MILLIMETRES UNLESS NOTED OTHERWISE
 2. ONLY WRITTEN DIMENSIONS SHALL BE USED. NO DIMENSIONS SHALL BE SCALED FROM THE DRAWINGS
 3. ALL LEVELS ARE IN METRES AND ARE TO MALIN HEAD DATUM
 4. ALL COORDINATES ARE IN METRES AND ARE TO IRISH TRANSVERSE MERCATOR

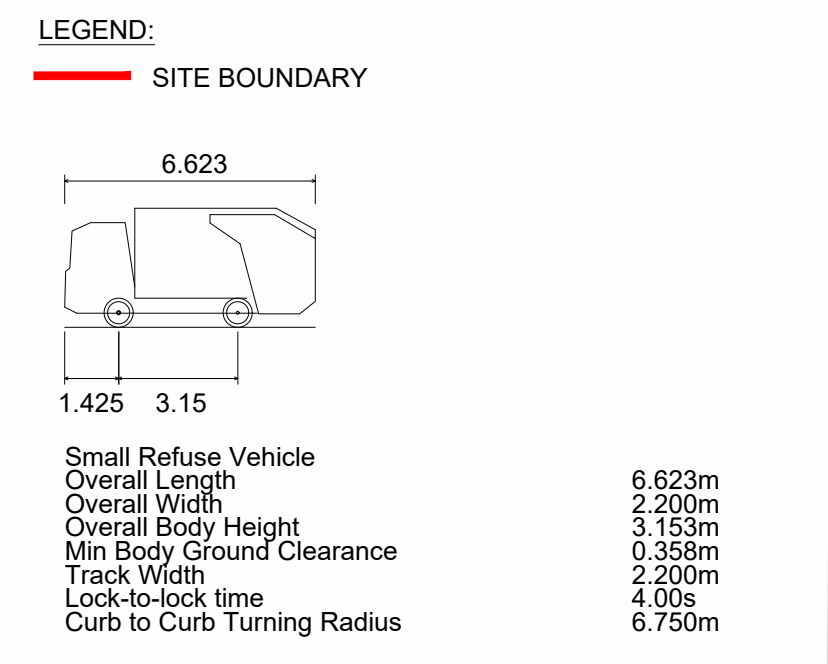

© ORDNANCE SURVEY IRELAND LICENSE No. AR 0082521
 ORDNANCE SURVEY IRELAND & GOVERNMENT OF IRELAND

LEGEND:

- SITE BOUNDARY
- FOOTPATH
- GRASS VERGE
- CYCLE TRACK
- CYCLE WAY
- AVENUE / LOCAL STREET
- HOMEZONE STREET
- PARKING BAY
- EMERGENCY ACCESS ROAD



Rev	Description	By	Date	Chk'd	Auth
P01	ISSUED FOR PLANNING	AK	09.09.22	CF	KB

ATKINS
 Member of the SNC-Lavalin Group

Atkins House, 150-155 Ainslie Business Park, Swords, Co. Dublin
 Tel (+353) 01 810 8000 Fax (+353) 01 810 8001

Unit 2B, 2200 Cork Airport Business Park, Cork
 Tel (+353) 021 429 0300 Fax (+353) 021 429 0360

1st Floor Technology House Parkmore Technology Park, Galway
 Tel (+353) 091 786 050 Fax (+353) 091 779 830

Client	SHANKILL PROPERTY INVESTMENTS LTD
Project	COASTAL QUARTER SHD 2

Purpose	PLANNING
Title	VEHICLE TRACKING - REFUSE VEHICLE SHEET 2 OF 2
Original Scale	1:500 at A1 1:1000 at A3
Design/Drawn	AK
Checked	CF
Authorized	KB
Date	19.08.22
Date	19.08.22
Date	19.08.22
Status	P
Drawing Number	5214419-ATK-01-ZZ-DR-CE-0110
Rev	P01