
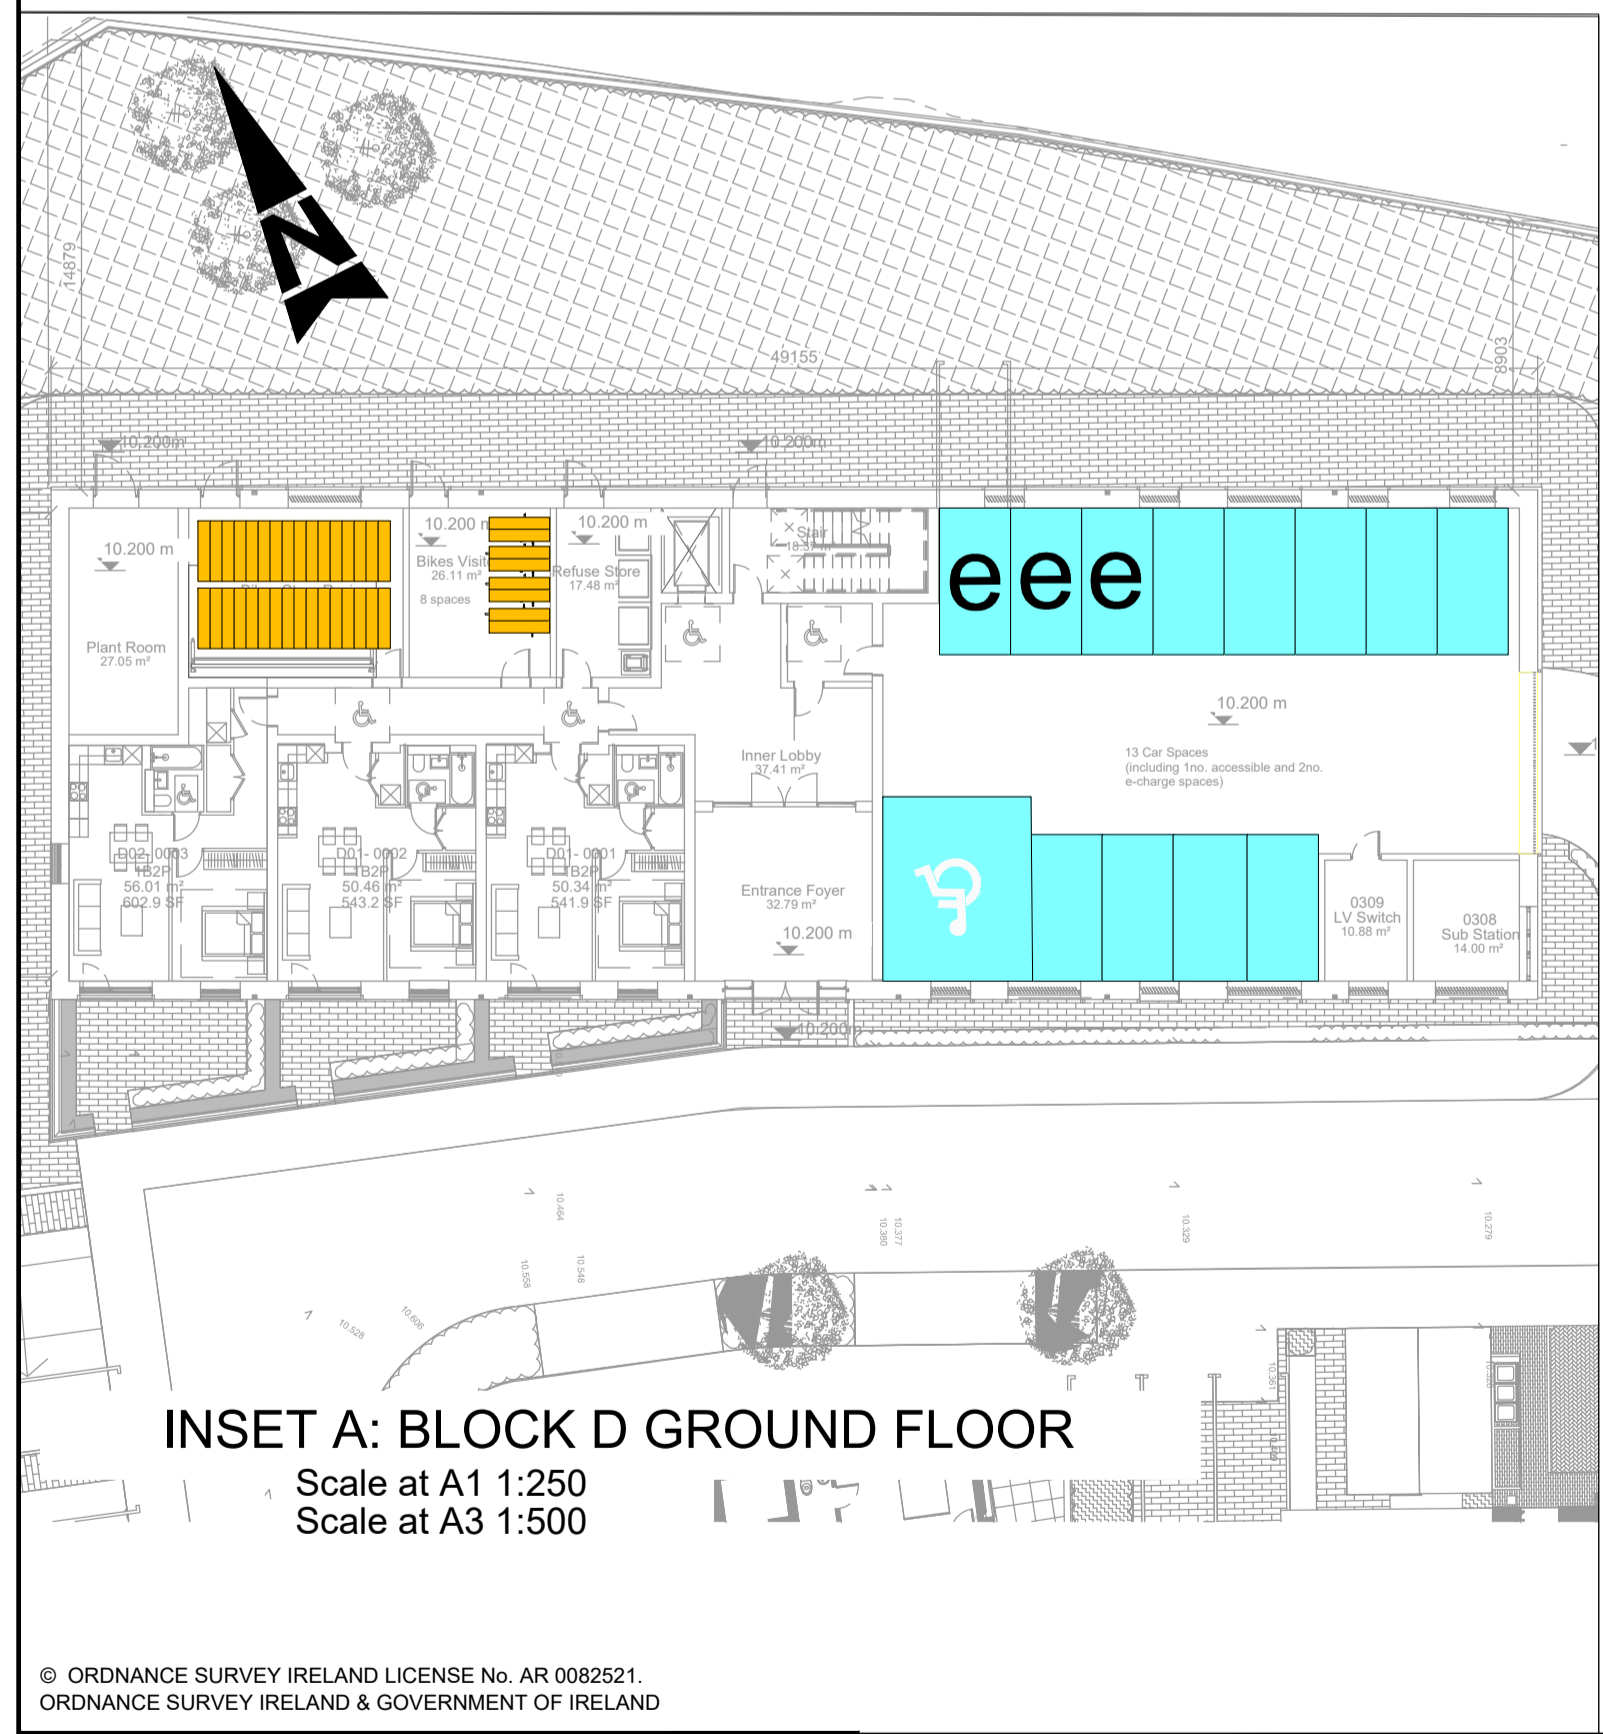


A1

DO NOT SCALE


File: 5193890-ATK-01-ZZ-DR-CE-0119-0120.dwg
Date: Sep 17, 2022 - 6:01 pm
Printed by: AKropot/sev

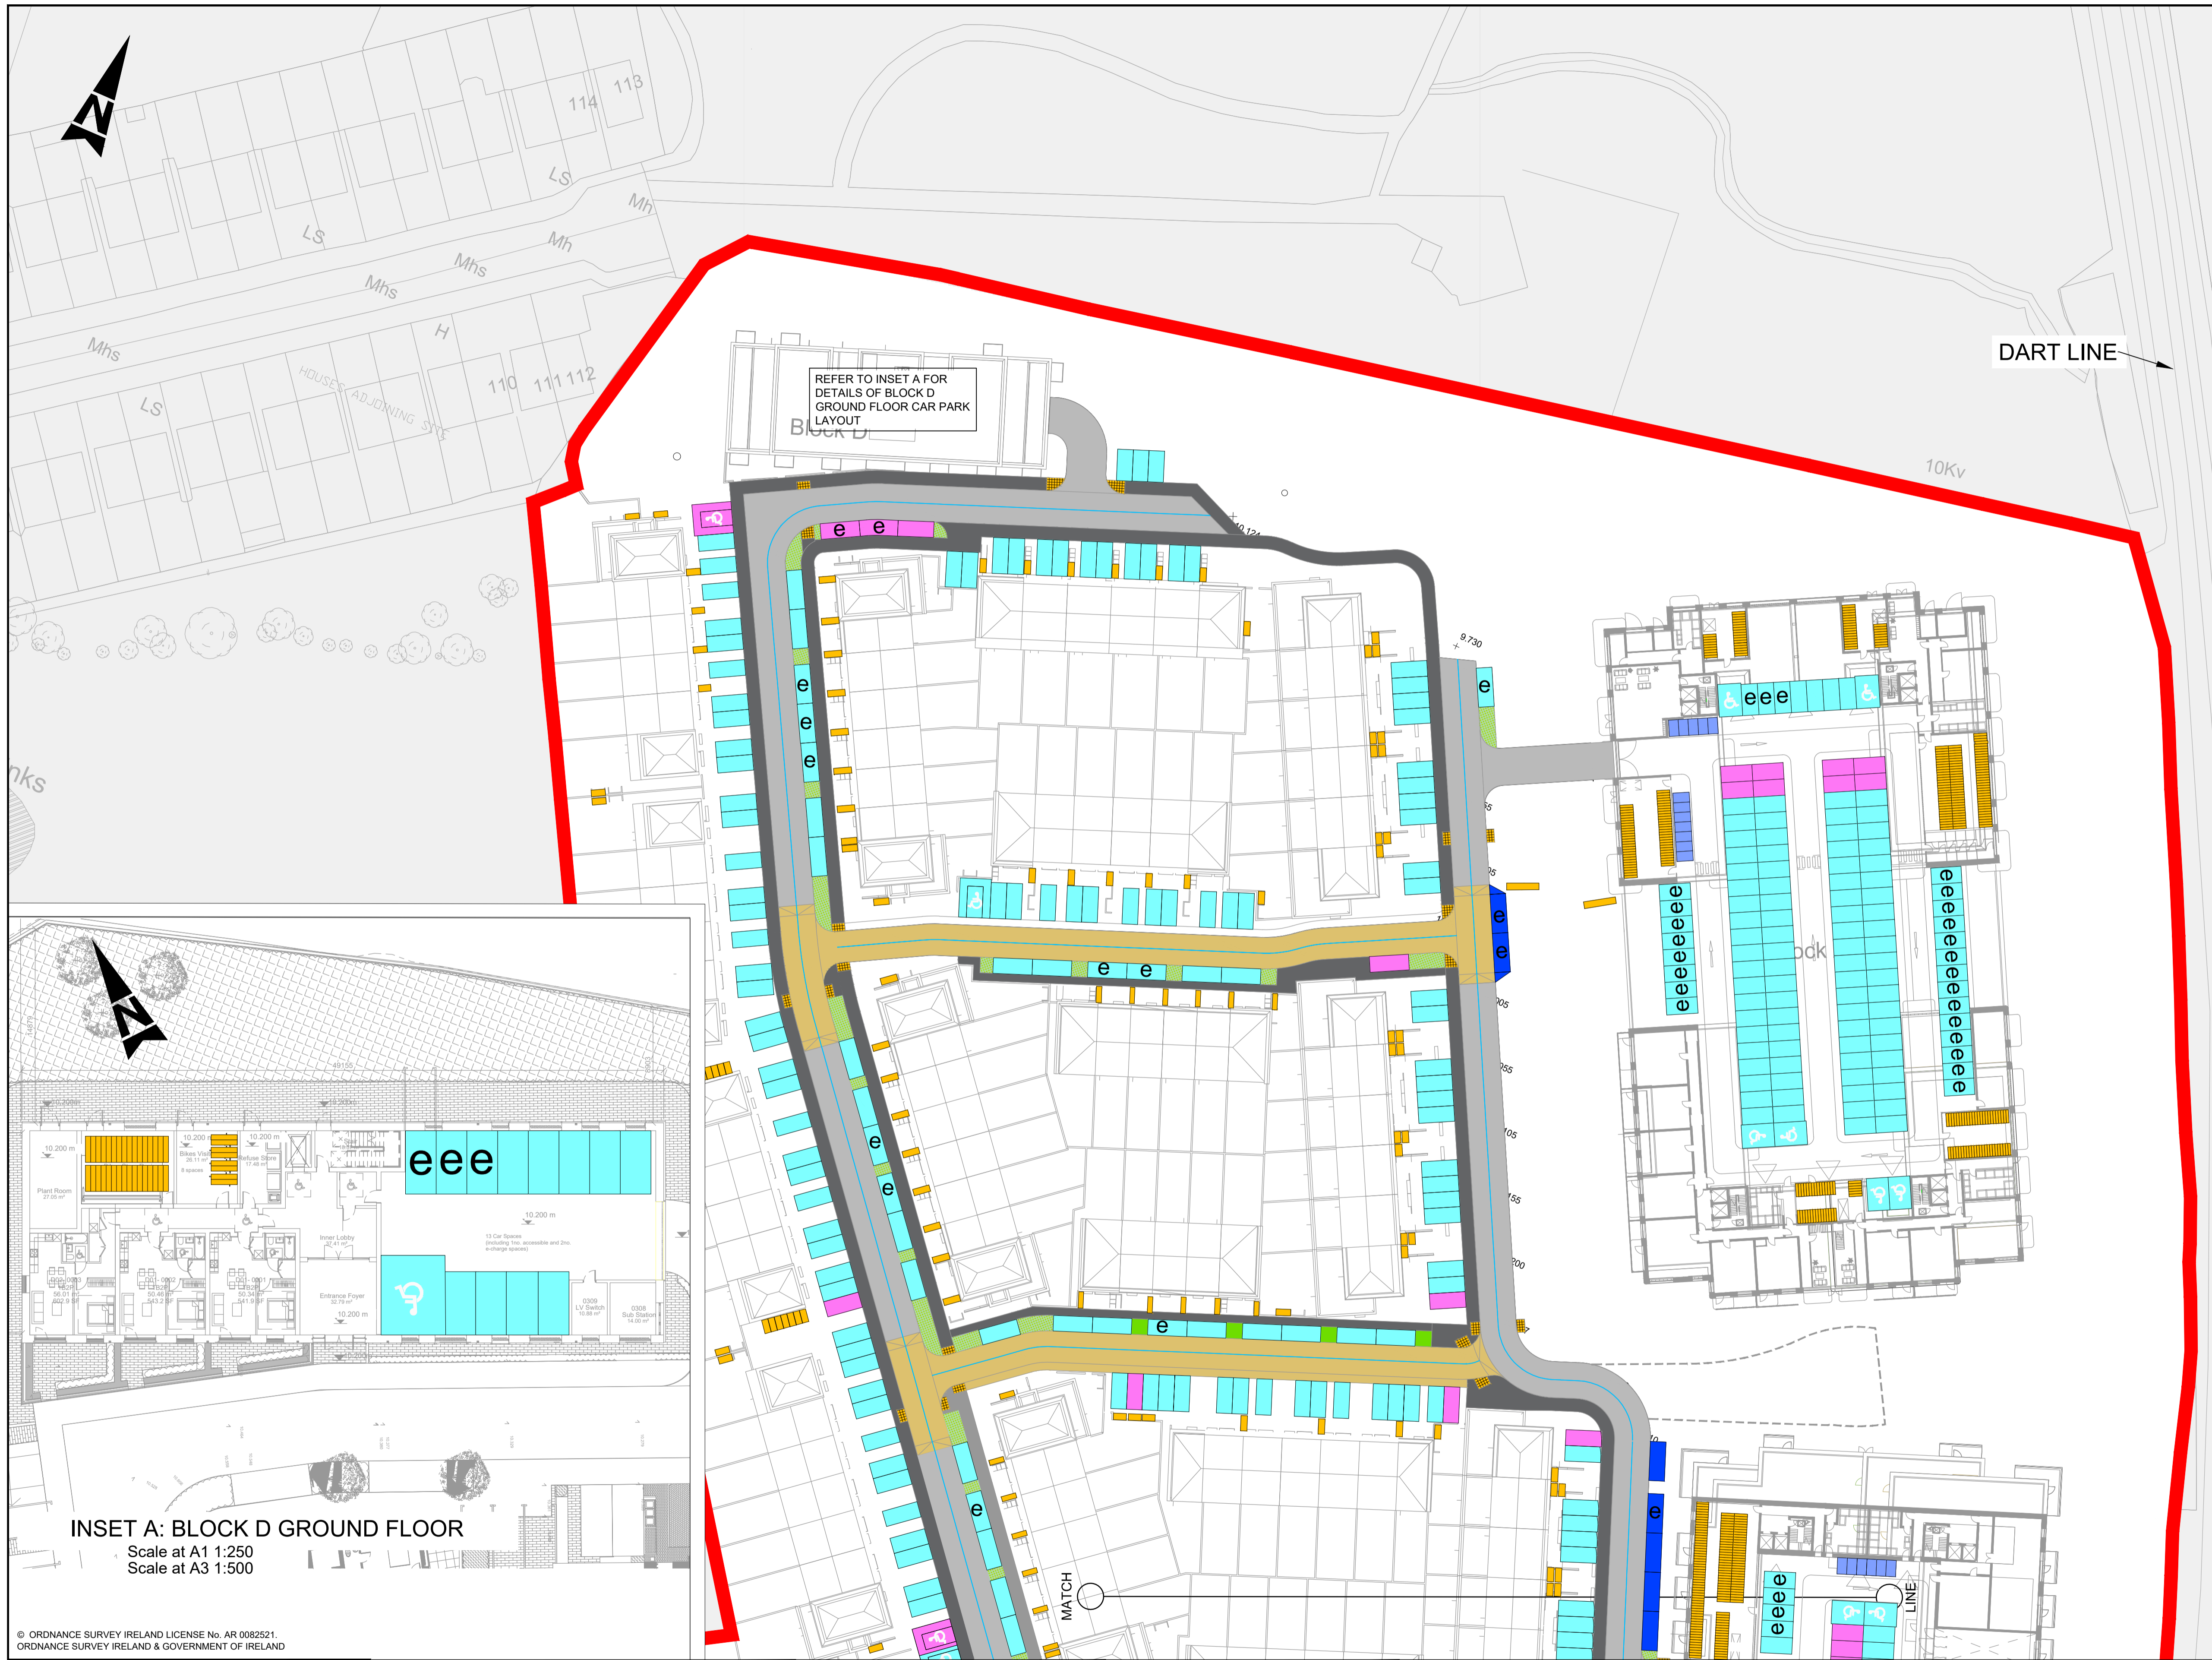

INSET A: BLOCK D GROUND FLOOR
Scale at A1 1:250
Scale at A3 1:500

© ORDNANCE SURVEY IRELAND LICENSE No. AR 0082521.
ORDNANCE SURVEY IRELAND & GOVERNMENT OF IRELAND

LEGEND:	
	SITE BOUNDARY
	FOOTPATH
	GRASS VERGE
	CYCLE TRACK
	CYCLE WAY
	AVENUE / LOCAL STREET
	HOMEZONE STREET
	PARKING BAY
	EMERGENCY ACCESS ROAD

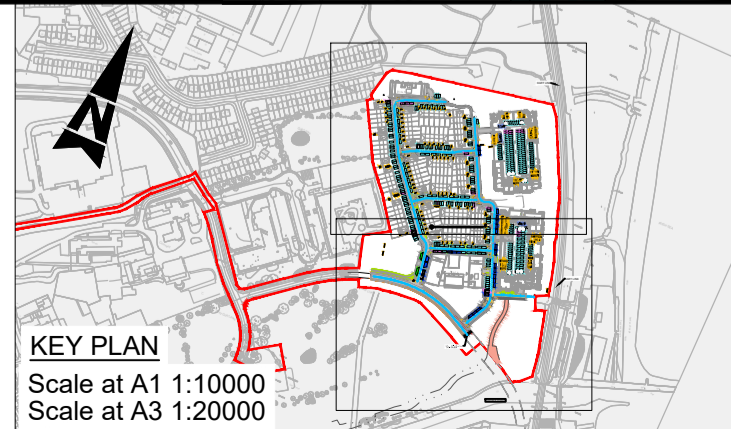

KEY PLAN
Scale at A1 1:10000
Scale at A3 1:20000

Rev	Description	By	Date	Chk'd	Auth
P01	ISSUED FOR PLANNING	AK	09.09.22	CF	KB

ATKINS
Member of the SNC-Lavalin Group

Atkins House, 150-155 Ainslie Business Park, Swords, Co. Dublin
Tel (+353) 01 810 8000 Fax (+353) 01 810 8001

Unit 2B, 2200 Cork Airport Business Park, Cork
Tel (+353) 021 429 0300 Fax (+353) 021 429 0360

1st Floor Technology House Parkmore Technology Park, Galway
Tel (+353) 091 786 050 Fax (+353) 091 779 830

Client	SHANKILL PROPERTY INVESTMENTS LTD
Project	COASTAL QUARTER SHD 2

- GENERAL NOTES**
- ALL DIMENSIONS ARE IN MILLIMETRES UNLESS NOTED OTHERWISE
 - ONLY WRITTEN DIMENSIONS SHALL BE USED. NO DIMENSIONS SHALL BE SCALED FROM THE DRAWINGS
 - ALL LEVELS ARE IN METRES AND ARE TO MALIN HEAD DATUM
 - ALL COORDINATES ARE IN METRES AND ARE TO IRISH TRANSVERSE MERCATOR

NOTE:

- PLEASE SEE ARCHITECTS SITE-WIDE PARKING ALLOCATION DRAWING FOR APARTMENT UNDERCROFT CAR PARKING ALLOCATION
- PLEASE REFER TO SECTION 5 OF TTA FOR A DETAILED BREAKDOWN OF CAR PARKING ALLOCATION & SECTION 6 OF TTA FOR THE BICYCLE PARKING ALLOCATION

PARKING ALLOCATION KEY:

- SITE BOUNDARY
- ALLOCATED CAR PARKING
- UNALLOCATED / VISITOR CAR PARKING
- SET-DOWN / COMMERCIAL SPACES
- CAR CLUB PARKING
- BICYCLE PARKING
- MOTOR BIKE PARKING
- ACCESSIBLE/DISABLED PARKING
- E CHARGING SPACE

Purpose	PLANNING
Title	PARKING ALLOCATION SHEET 1 OF 2
Original Scale	1:500 at A1 1:1000 at A3
Design/Drawn	AK
Checked	CF
Authorized	KB
Date	19.08.22
Date	19.08.22
Date	19.08.22
Status	P
Drawing Number	5214419-ATK-01-ZZ-DR-CE-0119
Rev	P01