



100  
0 10  
A1

DO NOT SCALE

File: 5193890-ATK-01-ZZ-DR-CE-0123.dwg  
Date: Sep 09, 2022 - 2:53pm  
Plotted by: AKorakov@sev

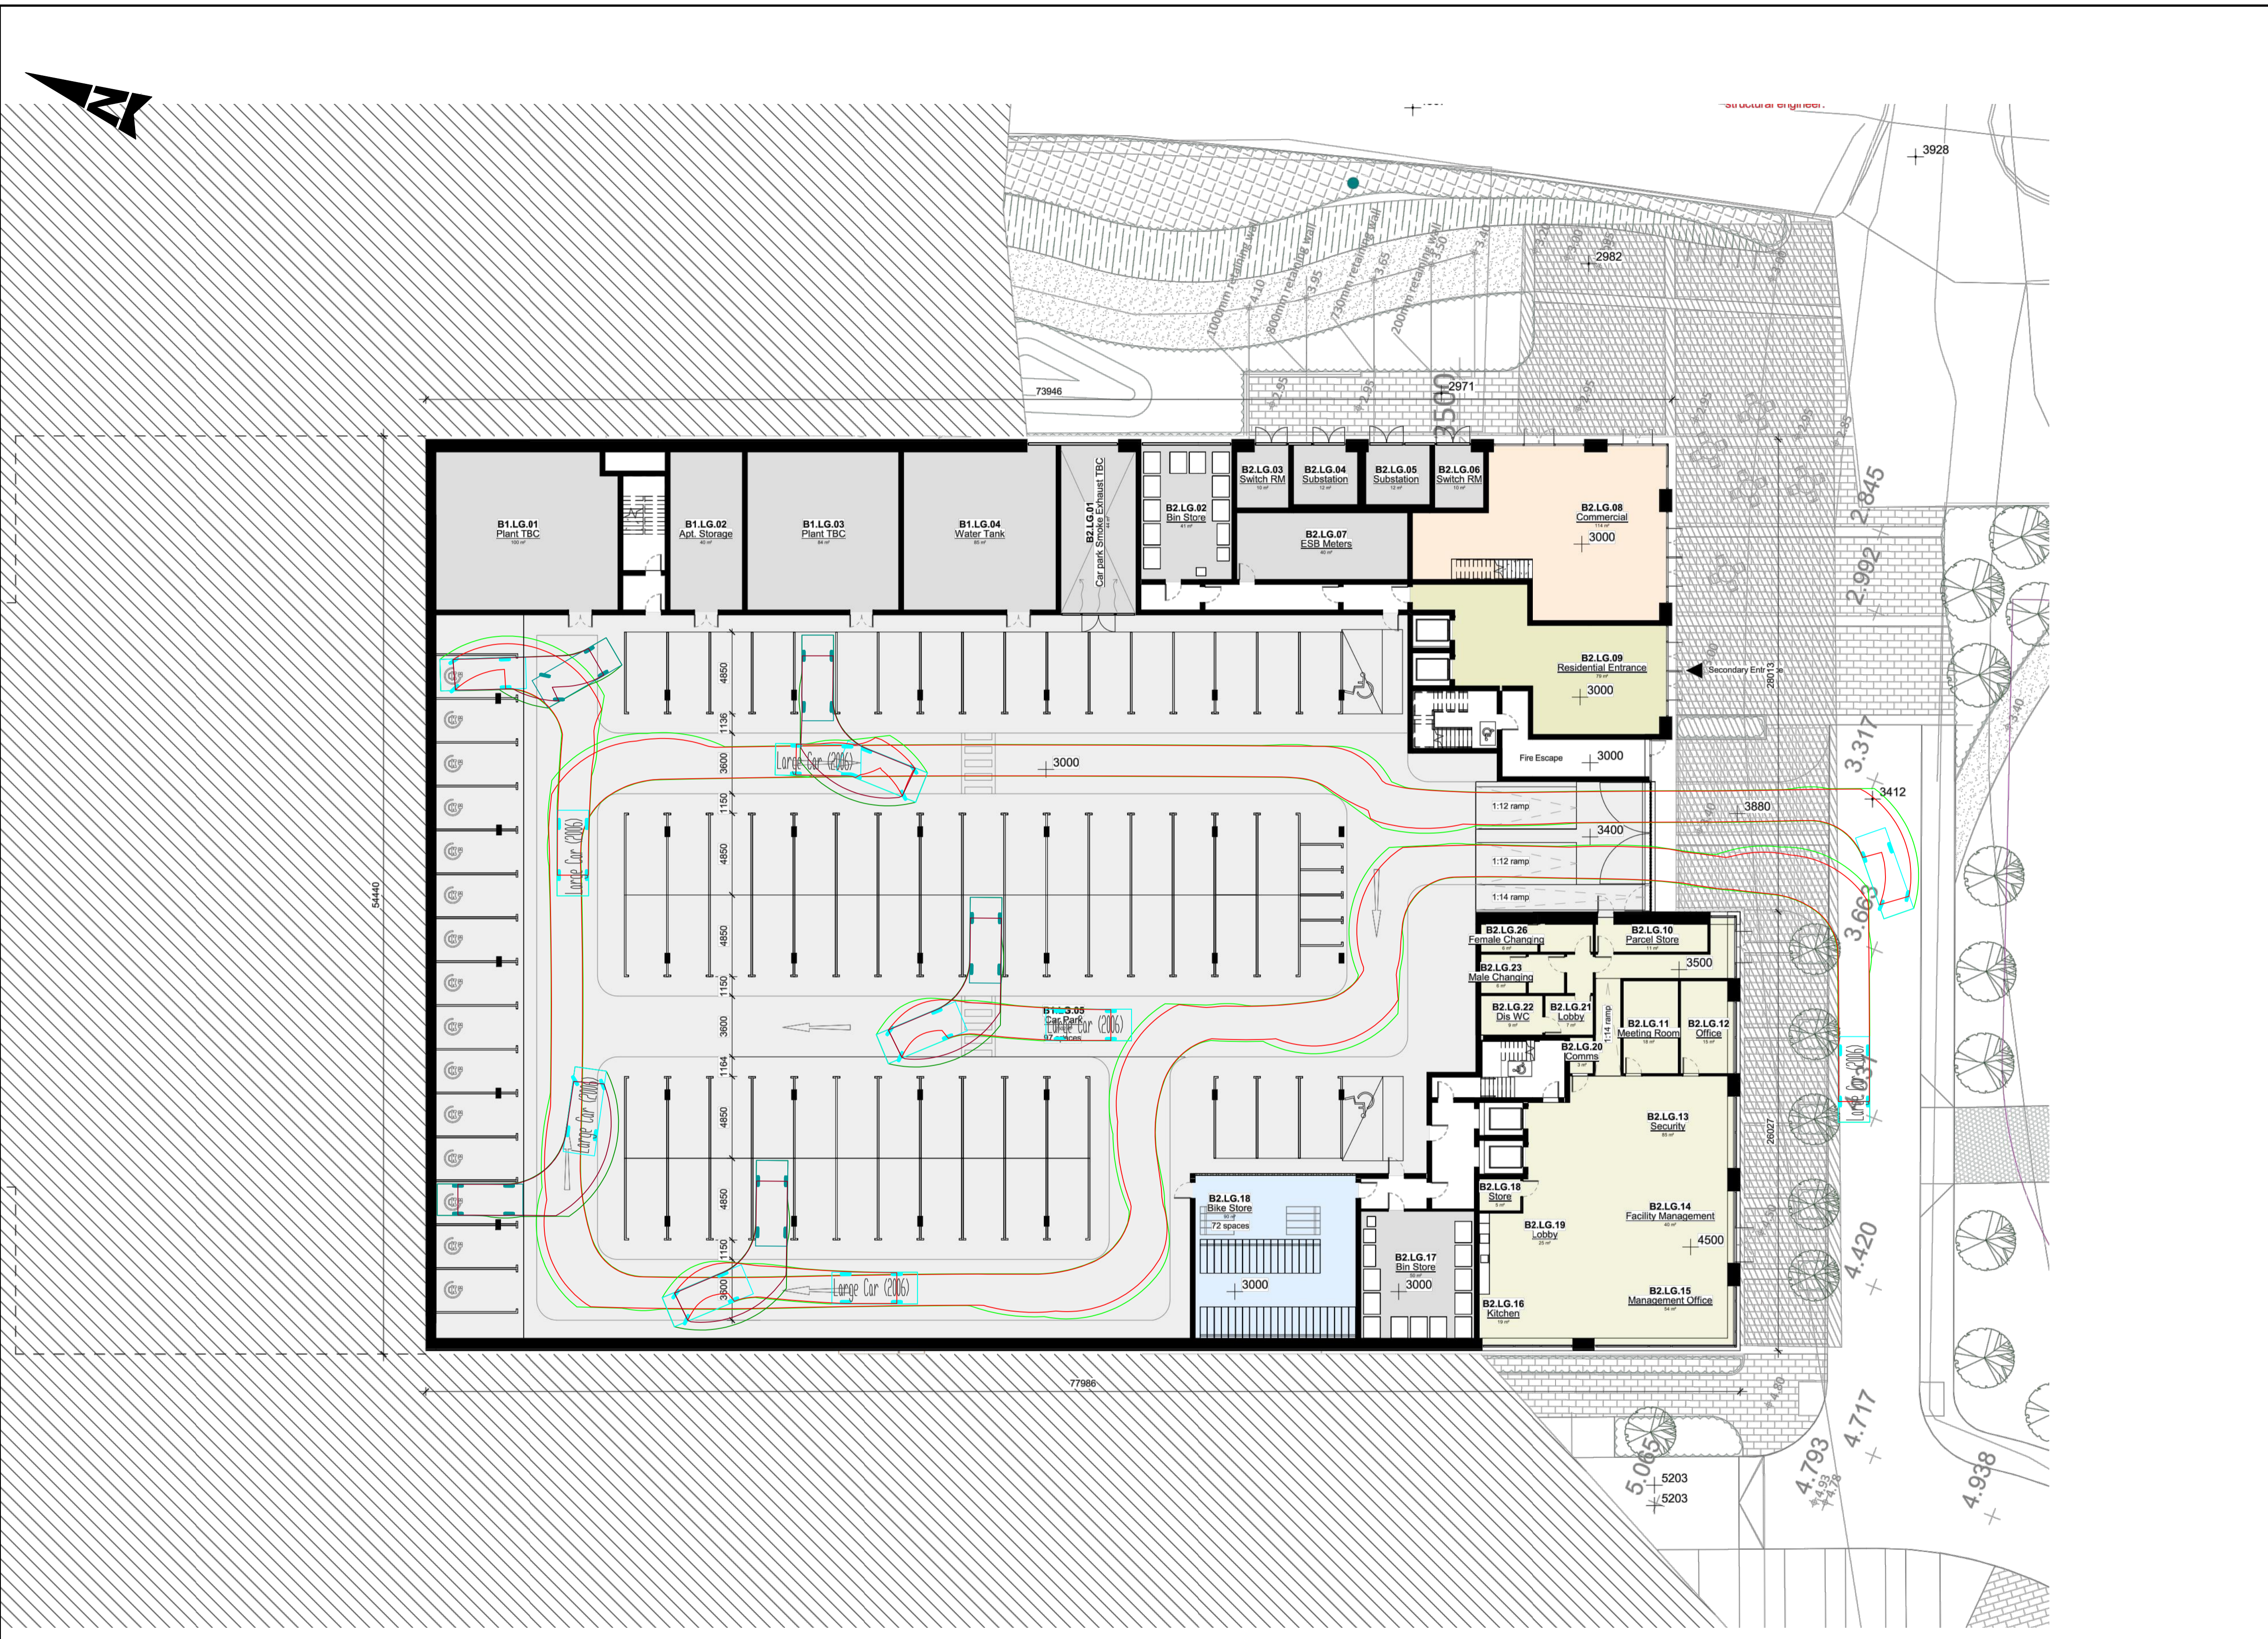

- GENERAL NOTES**
1. ALL DIMENSIONS ARE IN MILLIMETRES UNLESS NOTED OTHERWISE
  2. ONLY WRITTEN DIMENSIONS SHALL BE USED. NO DIMENSIONS SHALL BE SCALED FROM THE DRAWINGS
  3. ALL LEVELS ARE IN METRES AND ARE TO MALIN HEAD DATUM
  4. ALL COORDINATES ARE IN METRES AND ARE TO IRISH TRANSVERSE MERCATOR

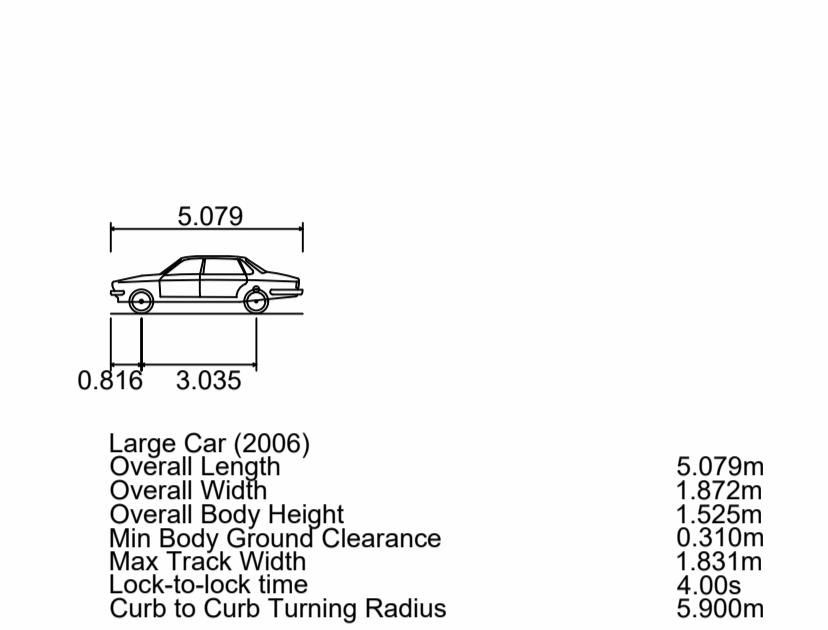

© ORDNANCE SURVEY IRELAND LICENSE No. AR 0082521  
ORDNANCE SURVEY IRELAND & GOVERNMENT OF IRELAND

Rev	Description	By	Date	Chk'd	Auth
P01	ISSUED FOR PLANNING	AK	09.09.22	CF	KB

**ATKINS**  
Member of the SNC-Lavalin Group

Atkins House, 150-155 Ainslie Business Park, Swords, Co. Dublin  
Tel (+353) 01 810 8000 Fax (+353) 01 810 8001

Unit 2B, 2200 Cork Airport Business Park, Cork  
Tel (+353) 021 429 0300 Fax (+353) 021 429 0360

1st Floor Technology House Parkmore Technology Park, Galway  
Tel (+353) 091 786 050 Fax (+353) 091 779 830

Client	SHANKILL PROPERTY INVESTMENTS LTD
Project	COASTAL QUARTER SHD 2

Purpose	PLANNING
Title	UNDER-CROFT CAR PARK BLOCK B LOWER GROUND VEHICLE TRACKING SHEET 3 OF 5
Original Scale	1:200 at A1 1:400 at A3
Design/Drawn	AK
Checked	CF
Authorised	KB
Date	19.08.22
Date	19.08.22
Date	19.08.22
Status	P
Drawing Number	5214419-ATK-01-ZZ-DR-CE-0123
Rev	P01