




A1

DO NOT SCALE

File: 5193890-ATK-01-ZZ-DR-CE-0125.dwg
Date: Sep 09, 2022 - 2:46pm
Plotted by: AKrypotovtsev

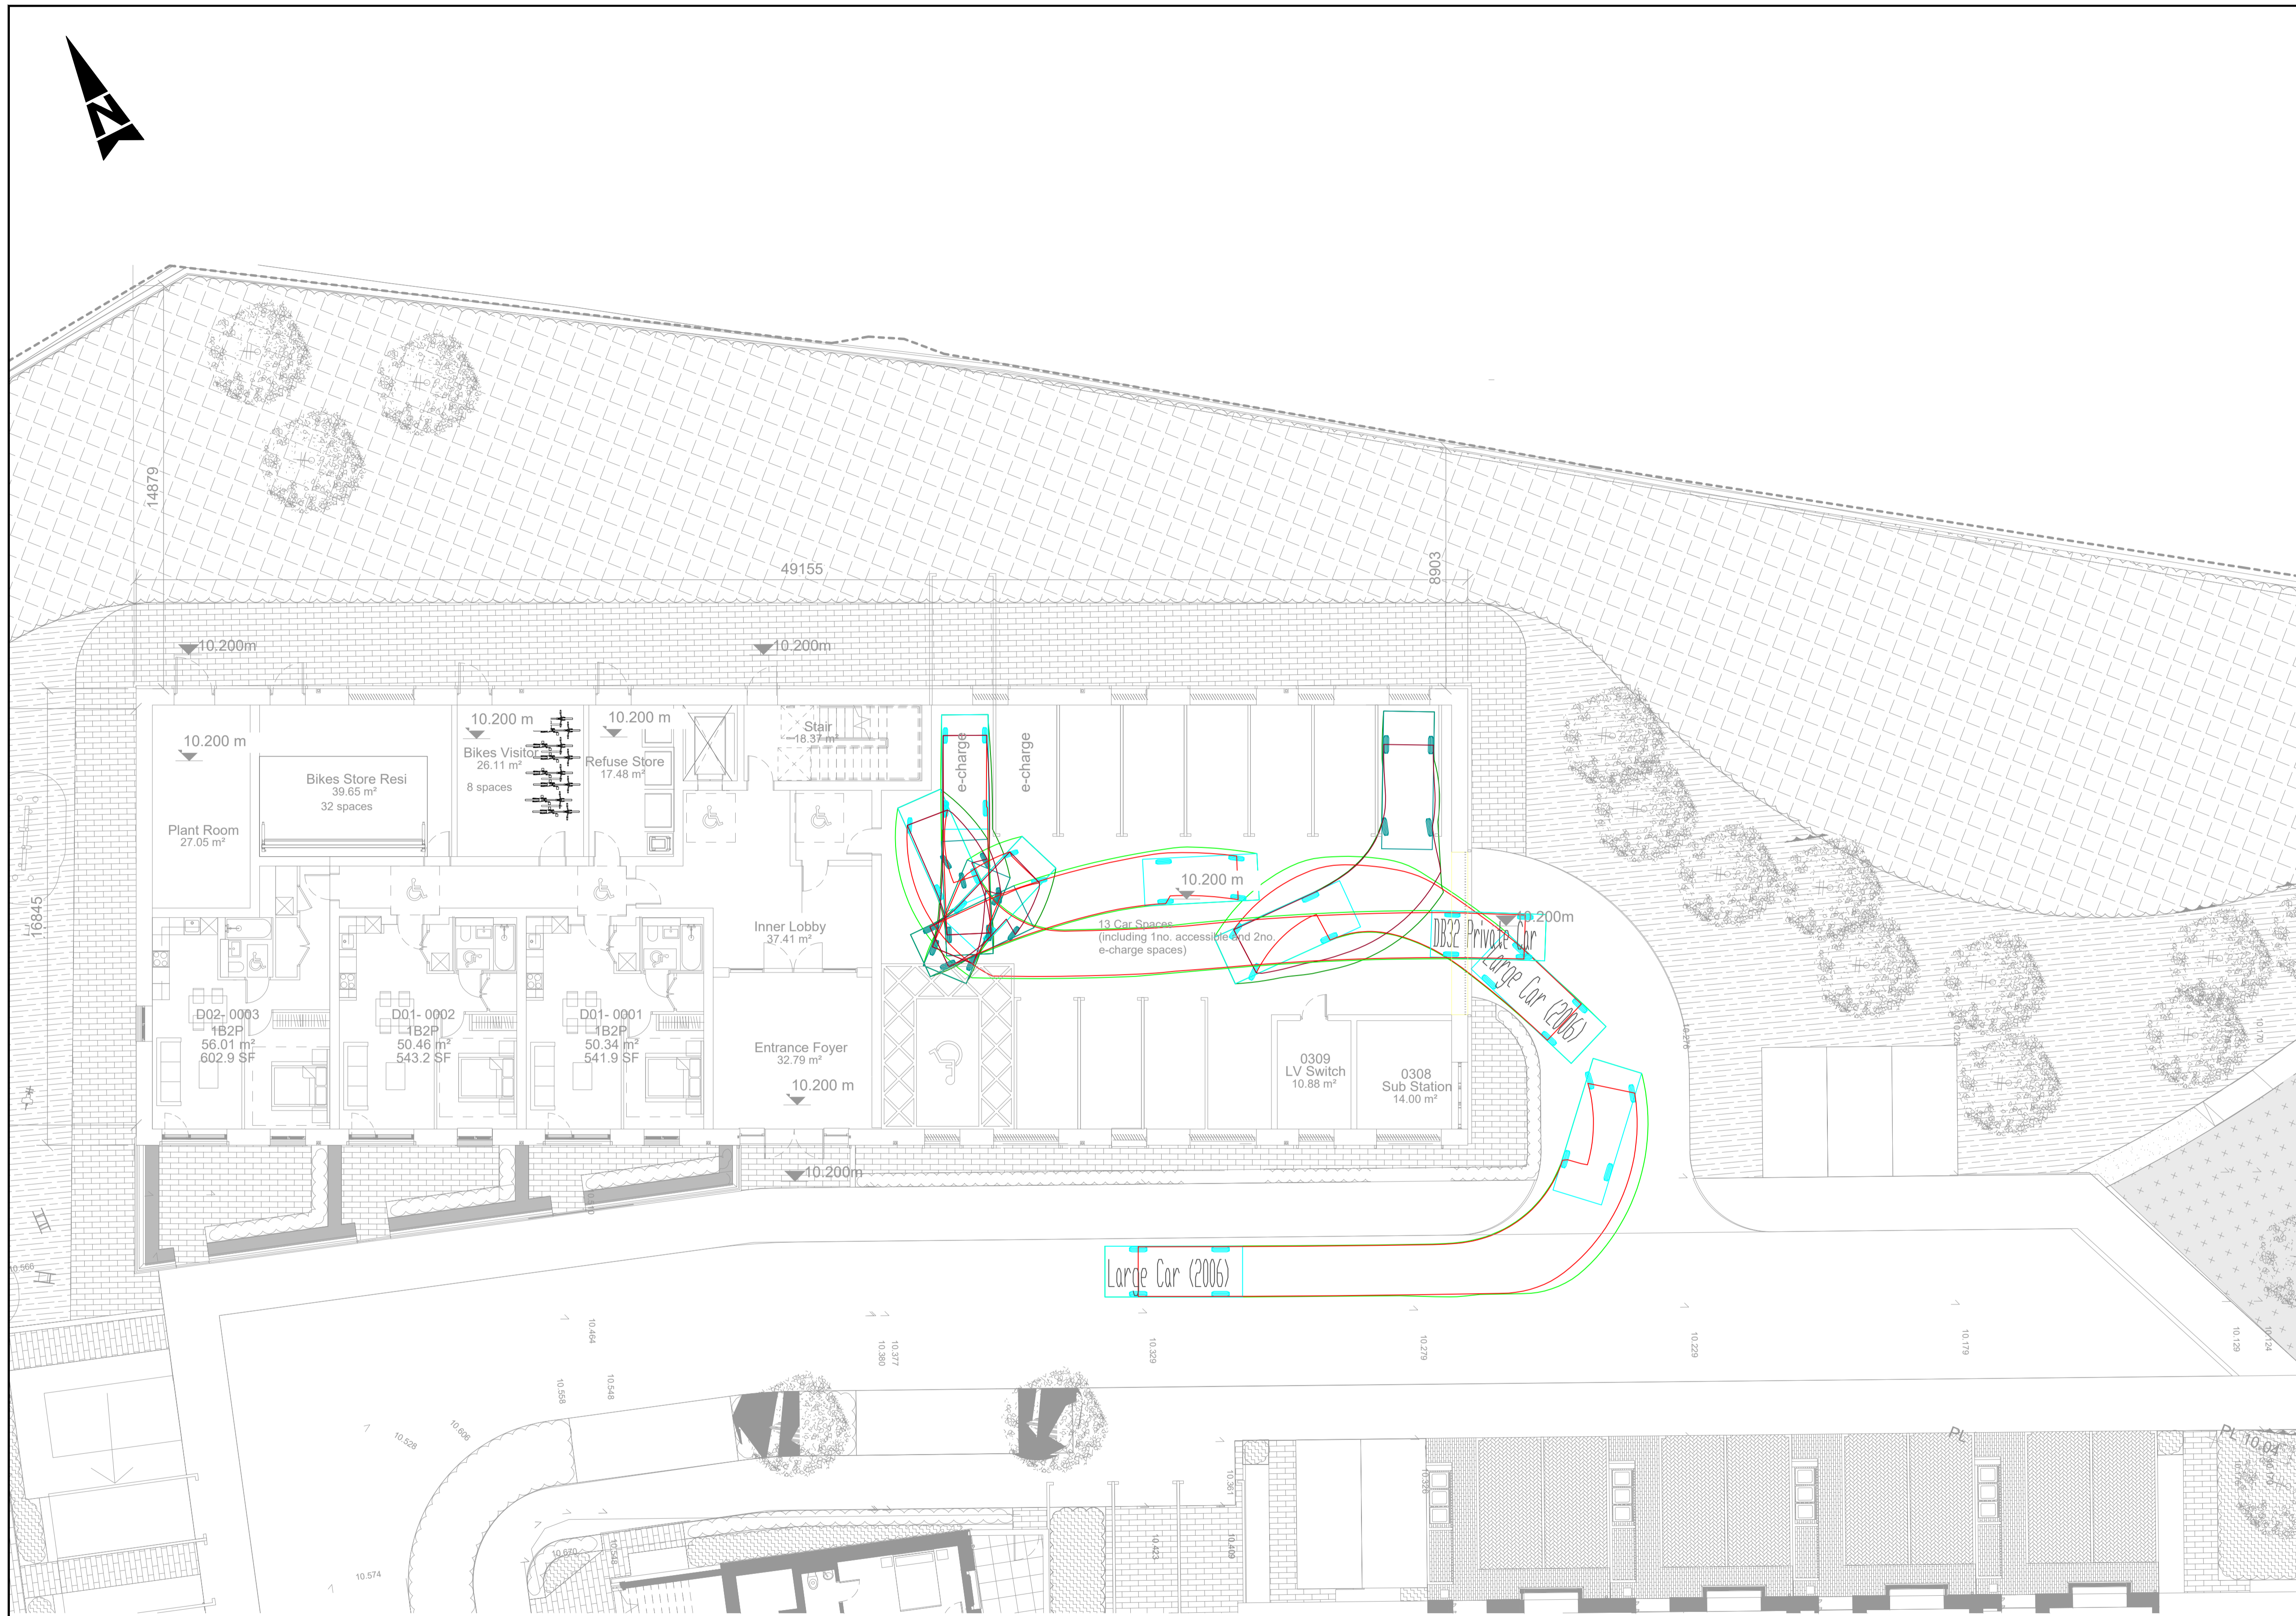


- GENERAL NOTES**
1. ALL DIMENSIONS ARE IN MILLIMETRES UNLESS NOTED OTHERWISE
 2. ONLY WRITTEN DIMENSIONS SHALL BE USED. NO DIMENSIONS SHALL BE SCALED FROM THE DRAWINGS
 3. ALL LEVELS ARE IN METRES AND ARE TO MALIN HEAD DATUM
 4. ALL COORDINATES ARE IN METRES AND ARE TO IRISH TRANSVERSE MERCATOR

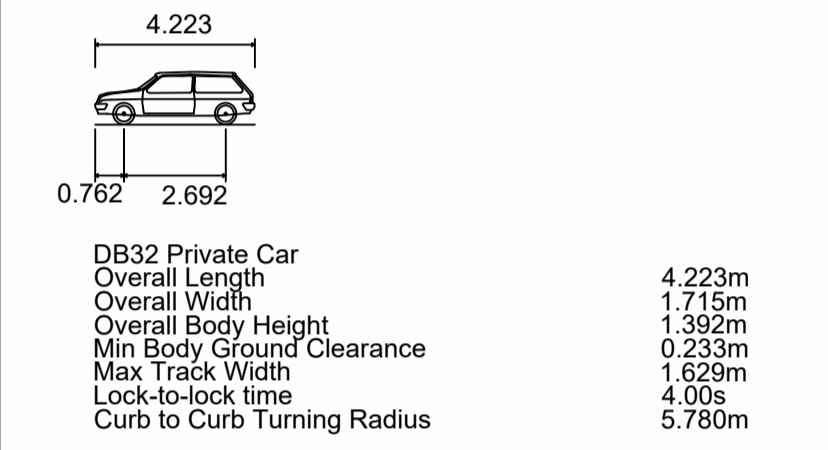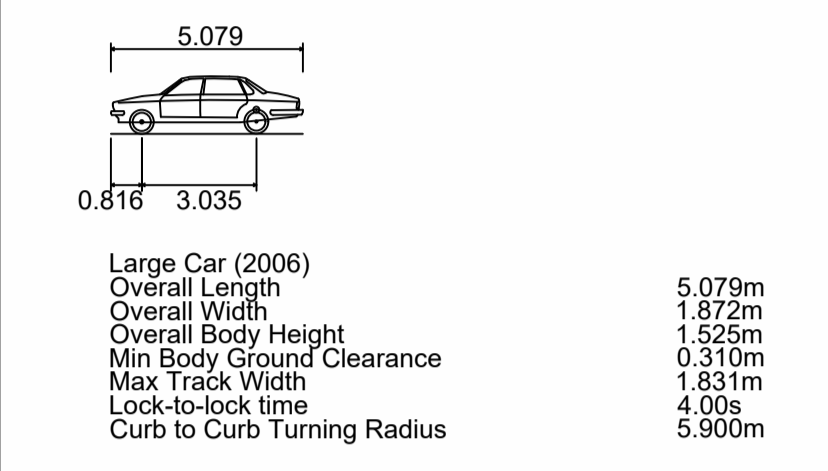

© ORDNANCE SURVEY IRELAND LICENSE No. AR 0082521
ORDNANCE SURVEY IRELAND & GOVERNMENT OF IRELAND

Purpose **PLANNING**

Rev	Description	By	Date	Chk'd	Auth
P01	ISSUED FOR PLANNING	AK	09.09.22	CF	KB



Member of the SNC-Lavalin Group

Atkins House, 150-155 Ainslie Business Park, Swords, Co. Dublin Tel (+353) 01 810 8000 Fax (+353) 01 810 8001	Unit 2B, 2200 Cork Airport Business Park, Cork Tel (+353) 021 429 0300 Fax (+353) 021 429 0360	1st Floor Technology House Parkmore Technology Park, Galway Tel (+353) 091 786 050 Fax (+353) 091 779 830
---	--	---

Client	SHANKILL PROPERTY INVESTMENTS LTD
Project	COASTAL QUARTER SHD 2

Title UNDER-CROFT CAR PARK BLOCK D GROUND FLOOR VEHICLE TRACKING SHEET 5 OF 5			
Original Scale	Design/Drawn	Checked	Authorised
1:125 at A1 1:250 at A3	AK Date 19.08.22	CF Date 19.08.22	KB Date 19.08.22
Status	Drawing Number	Rev	
P	5214419-ATK-01-ZZ-DR-CE-0125	P01	