

A1


DO NOT SCALE

File: 5193890-ATK-01-ZZ-DR-CE-0127.dwg  
Date: Sep 09, 2022 - 2:56pm  
Plotted by: AKorpakot/sev



© ORDNANCE SURVEY IRELAND LICENSE No. AR 0082521  
© ORDNANCE SURVEY IRELAND & GOVERNMENT OF IRELAND

LEGEND:	
	SITE BOUNDARY
	FOOTPATH
	GRASS VERGE
	CYCLE TRACK
	CYCLE WAY
	AVENUE / LOCAL STREET
	HOMEZONE STREET
	PARKING BAY
	EMERGENCY ACCESS ROAD

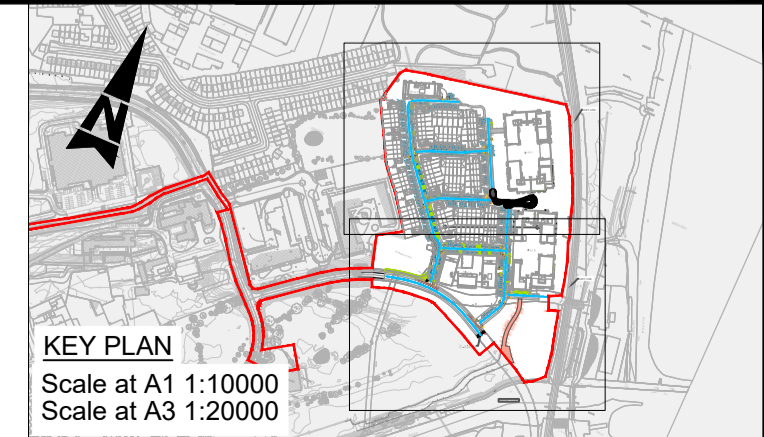

Rev	Description	By	Date	Chk'd	Auth
P01	ISSUED FOR PLANNING	AK	09.09.22	CF	KB

**ATKINS**  
Member of the SNC-Lavalin Group

Atkins House, 150-155 Ainslie Business Park, Swords, Co. Dublin  
Tel (+353) 01 810 8000 Fax (+353) 01 810 8001

Unit 2B, 2200 Cork Airport Business Park, Cork  
Tel (+353) 021 429 0300 Fax (+353) 021 429 0360

1st Floor Technology House Parkmore Technology Park, Galway  
Tel (+353) 091 786 050 Fax (+353) 091 779 830

Client	SHANKILL PROPERTY INVESTMENTS LTD
Project	COASTAL QUARTER SHD 2

Title		VEHICLE TRACKING NUN'S WALK 7.5t PANEL VAN			
Original Scale	1:250 at A1 1:500 at A3	Design/Drawn	AK	Checked	CF
Date	24.08.22	Date	24.08.22	Date	24.08.22
Status	P	Drawing Number	5214419-ATK-01-ZZ-DR-CE-0127	Rev	P01

- GENERAL NOTES**
- ALL DIMENSIONS ARE IN MILLIMETRES UNLESS NOTED OTHERWISE
  - ONLY WRITTEN DIMENSIONS SHALL BE USED. NO DIMENSIONS SHALL BE SCALED FROM THE DRAWINGS
  - ALL LEVELS ARE IN METRES AND ARE TO MALIN HEAD DATUM
  - ALL COORDINATES ARE IN METRES AND ARE TO IRISH TRANSVERSE MERCATOR

**LEGEND:**

SITE BOUNDARY

FTA Design 7.5 Tonne Rigid Vehicle (2006)

Overall Length	7.170m
Overall Width	2.300m
Overall Body Height	3.580m
Min Body Ground Clearance	0.375m
Track Width	2.120m
Lock-to-lock time	3.00s
Curb to Curb Turning Radius	7.000m

Purpose: PLANNING