


100
10
0
A1

DO NOT SCALE

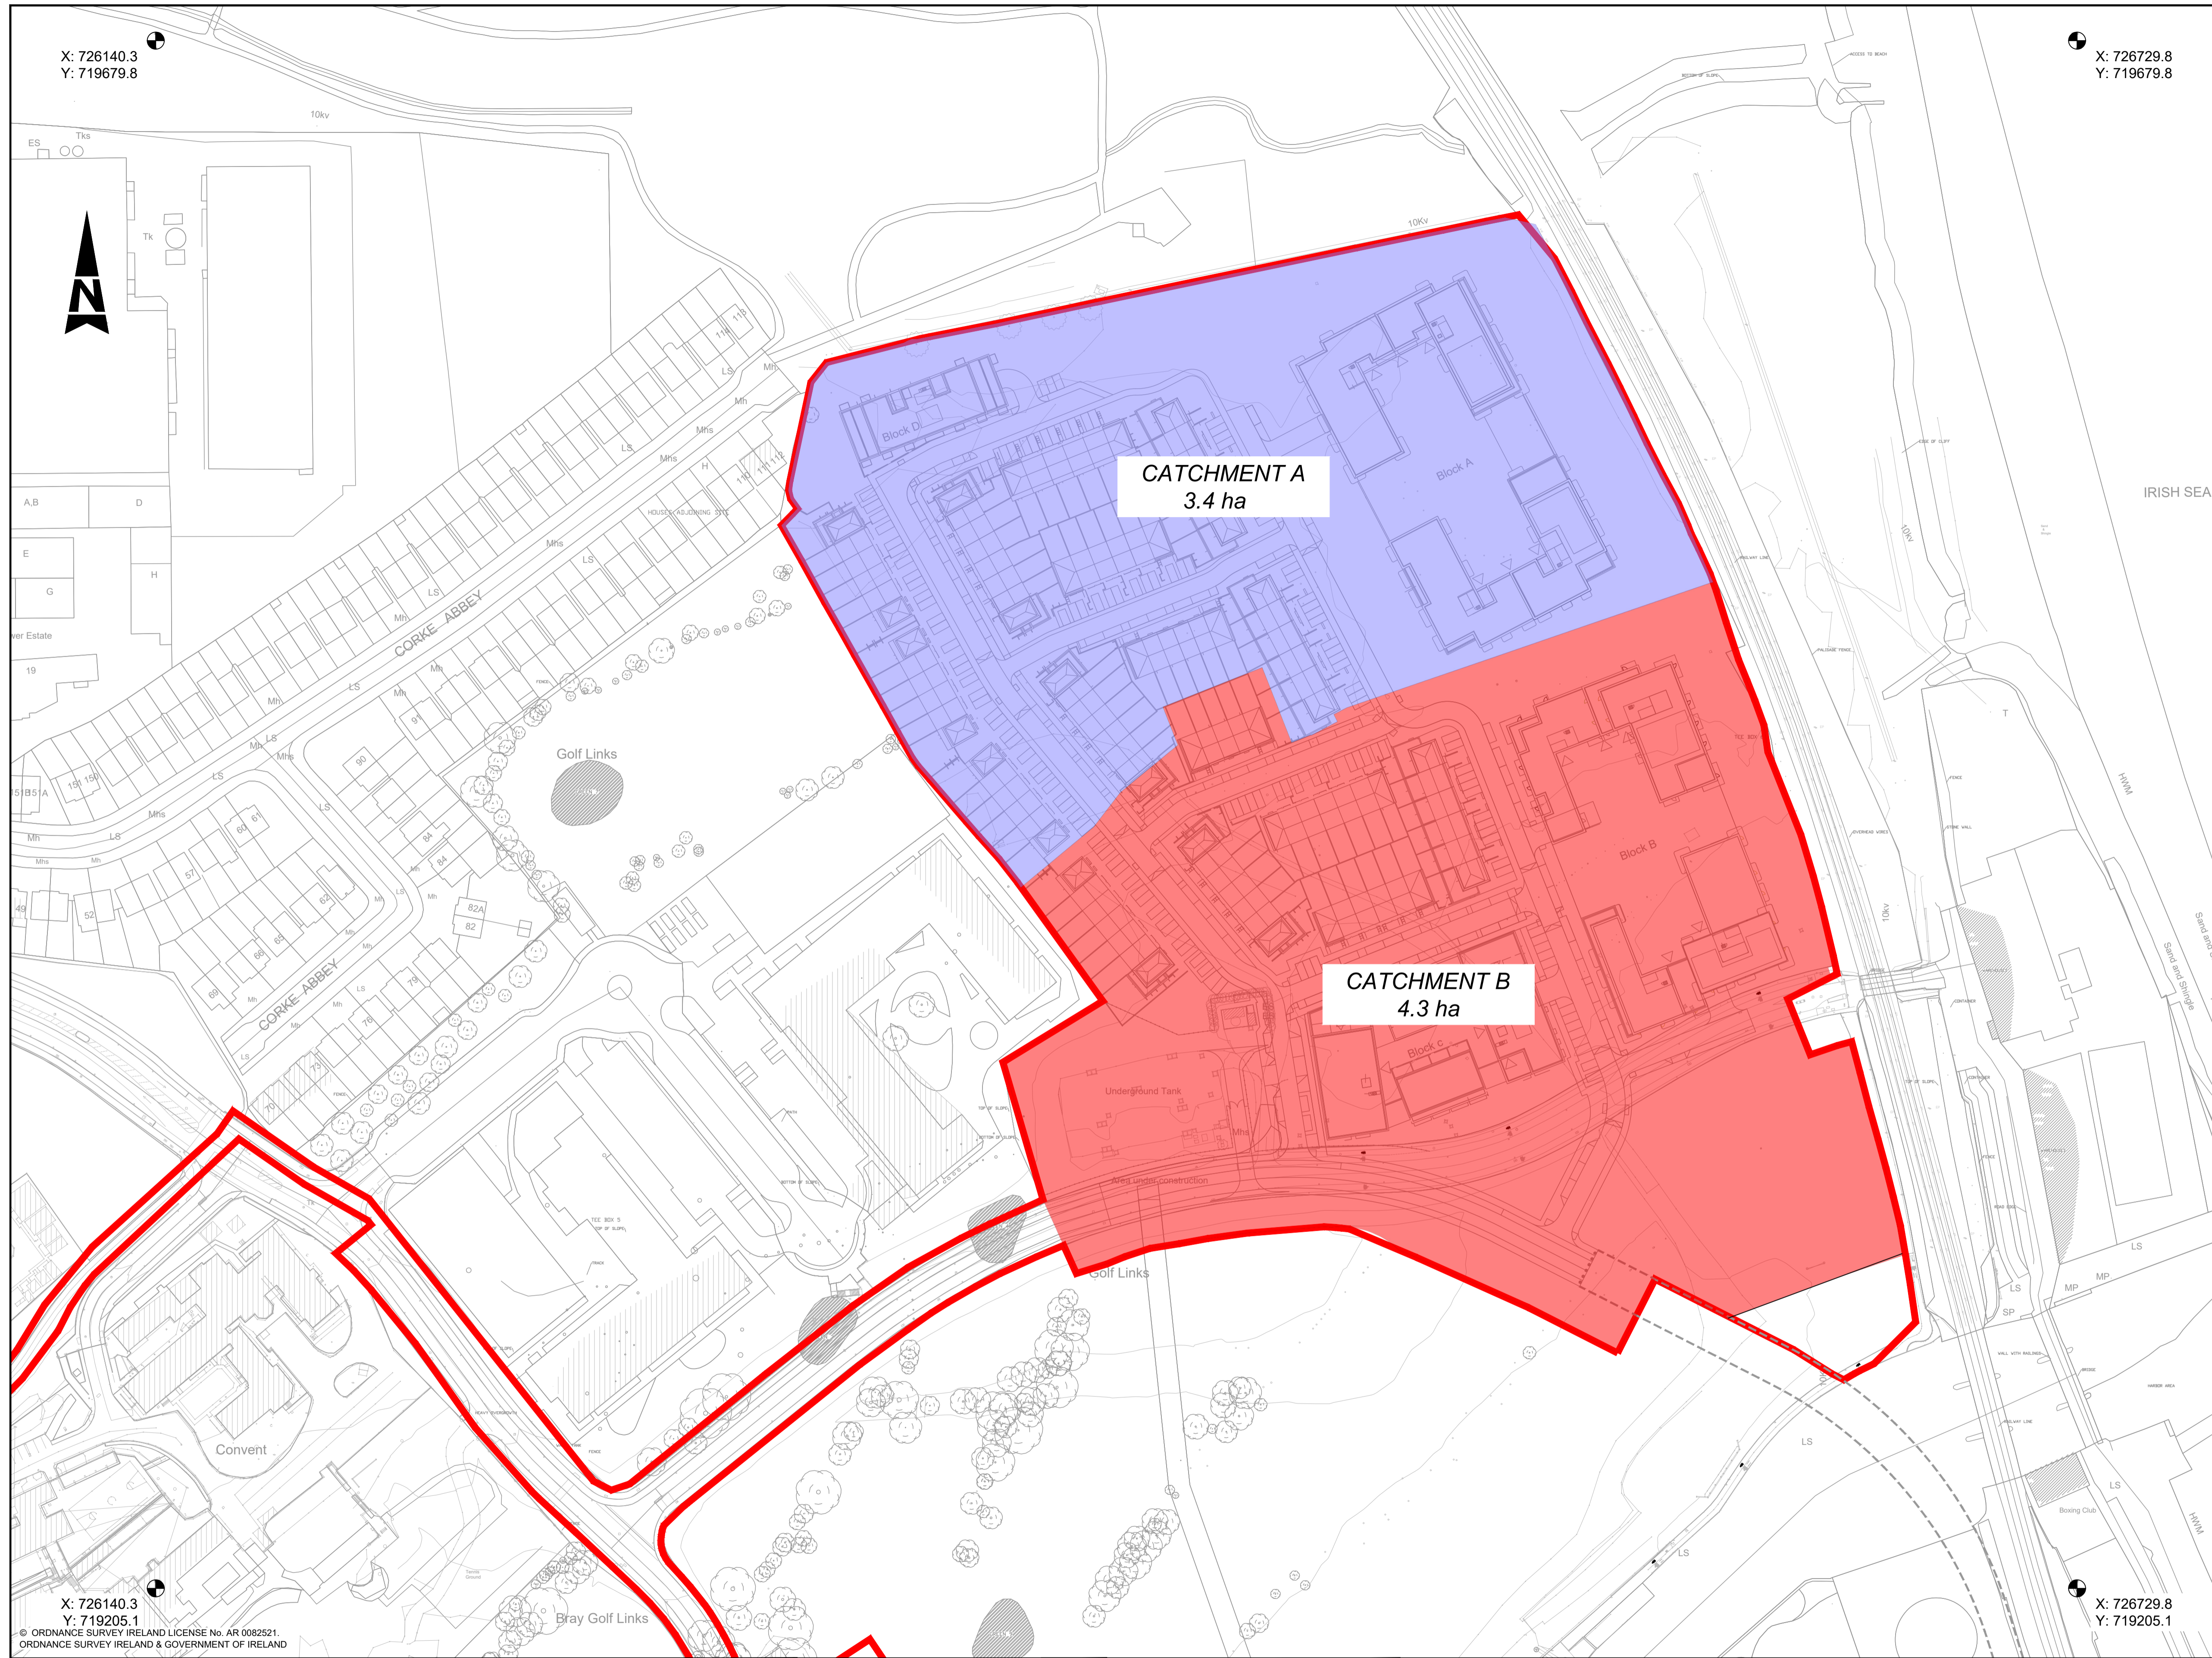

- GENERAL NOTES**
1. ALL DIMENSIONS ARE IN MILLIMETRES UNLESS NOTED OTHERWISE
 2. ONLY WRITTEN DIMENSIONS SHALL BE USED. NO DIMENSIONS SHALL BE SCALED FROM THE DRAWINGS
 3. ALL LEVELS ARE IN METRES AND ARE TO MALIN HEAD DATUM
 4. ALL COORDINATES ARE IN METRES AND ARE TO IRISH TRANSVERSE MERCATOR

LEGEND

	CATCHMENT A AREA 3.4 ha
	CATCHMENT B AREA 4.3 ha
	SITE BOUNDARY

© ORDNANCE SURVEY IRELAND LICENSE No. AR 0082521
ORDNANCE SURVEY IRELAND & GOVERNMENT OF IRELAND

File: 5214419-ATK-01-ZZ-DR-CE-0503.dwg
Date: Sep 17, 2022 - 3:55pm
Printed by: patrick.sheridan

Rev	Description	By	Date	Chk'd	Auth
P01	ISSUED FOR PLANNING	PS	06.09.22	AC	GH

ATKINS
Member of the SNC-Lavalin Group

Atkins House, 150-155 Ainslie Business Park, Swords, Co. Dublin
Tel (+353) 01 810 8000 Fax (+353) 01 810 8001

Unit 2B, 2200 Cork Airport Business Park, Cork
Tel (+353) 021 429 0300 Fax (+353) 021 429 0360

1st Floor Technology House Parkmore Technology Park, Galway
Tel (+353) 091 786 050 Fax (+353) 091 779 830

Client	SHANKILL PROPERTY INVESTMENTS LTD
Project	COASTAL QUARTER SHD 2

Title		PROPOSED STORM WATER DRAINAGE SUB CATCHMENT AREAS			
Original Scale	Design/Drawn	Checked	Authorized		
1:1000 at A1 1:2000 at A3	PS	AC	GH		
Date	Date	Date	Date		
26.05.22	26.05.22	26.05.22	26.05.22		
Status	Drawing Number	Rev			
P	5214419-ATK-01-ZZ-DR-CE-0503	P01			

- NOTE:**
1. THE SURFACE WATER DRAINAGE NETWORK IS TO BE DESIGNED AND CONSTRUCTED IN COMPLIANCE WITH THE 'REGIONAL CODE OF PRACTICE FOR DRAINAGE WORKS VERSION 6.0'
 2. NO SURFACE WATER/RAINWATER TO DISCHARGE INTO THE FOUL SEWER SYSTEM UNDER ANY CIRCUMSTANCES.
 3. ALL RWP, GULLY AND CHANNEL DRAIN CONNECTIONS TO THE MAIN SURFACE WATER DRAINAGE SYSTEM ARE TO BE ACHIEVED VIA DIRECT CONNECTION TO THE MANHOLE AT LEVELS SOFFITS OR VIA SADDLE CONNECTION TO THE STORM SEWER PIPE.
 4. ALL GULLIES TO HAVE SEPARATE CONNECTIONS TO THE STORM DRAINAGE NETWORK.

Purpose: PLANNING