


100
10
0
A1

DO NOT SCALE

File: 5214419-ATK-01-ZZ-DR-CE-0504.dwg
Date: Sep 17, 2022 - 3:55pm
Printed by: patrick.sheridan

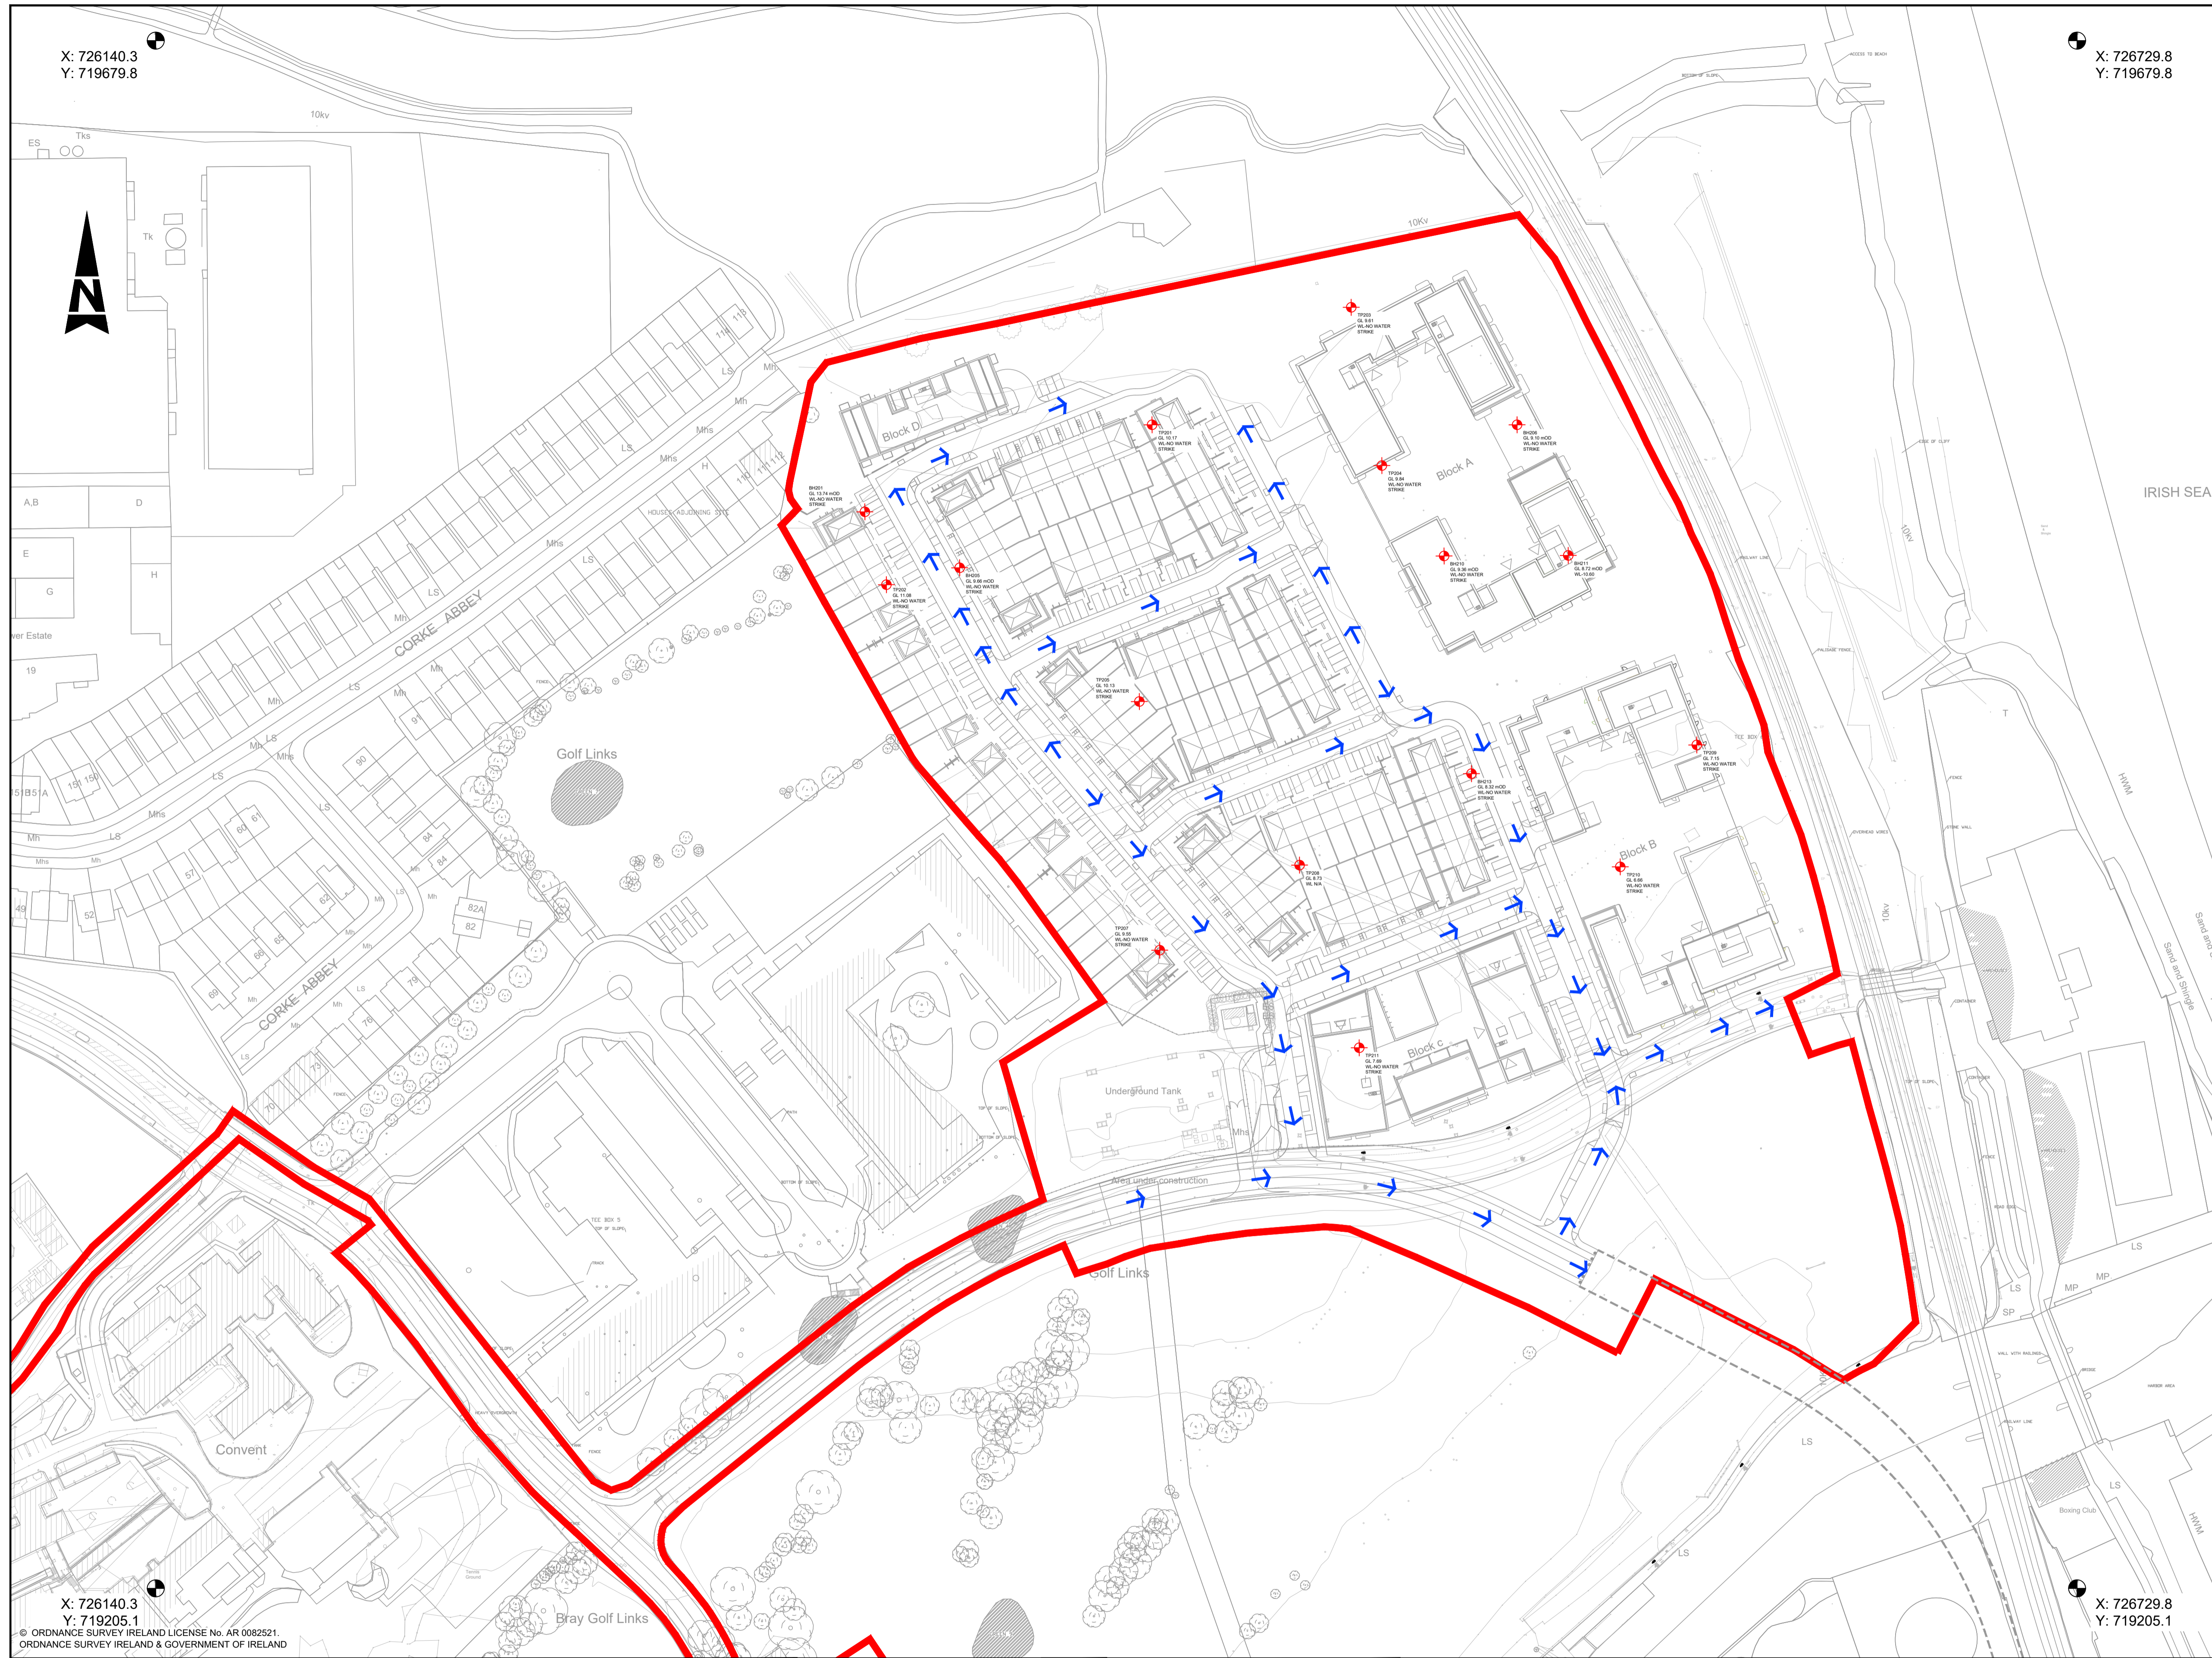

X: 726140.3
Y: 719679.8

X: 726140.3
Y: 719205.1

X: 726729.8
Y: 719679.8

X: 726729.8
Y: 719205.1

- GENERAL NOTES**
1. ALL DIMENSIONS ARE IN MILLIMETRES UNLESS NOTED OTHERWISE
 2. ONLY WRITTEN DIMENSIONS SHALL BE USED. NO DIMENSIONS SHALL BE SCALED FROM THE DRAWINGS
 3. ALL LEVELS ARE IN METRES AND ARE TO MALIN HEAD DATUM
 4. ALL COORDINATES ARE IN METRES AND ARE TO IRISH TRANSVERSE MERCATOR

- NOTE:**
1. THE SURFACE WATER DRAINAGE NETWORK IS TO BE DESIGNED AND CONSTRUCTED IN COMPLIANCE WITH THE 'REGIONAL CODE OF PRACTICE FOR DRAINAGE WORKS VERSION 6.0'
 2. NO SURFACE WATER/RAINWATER TO DISCHARGE INTO THE FOUL SEWER SYSTEM UNDER ANY CIRCUMSTANCES.
 3. ALL RWP, GULLY AND CHANNEL DRAIN CONNECTIONS TO THE MAIN SURFACE WATER DRAINAGE SYSTEM ARE TO BE ACHIEVED VIA DIRECT CONNECTION TO THE MANHOLE AT LEVELS SOFFITS OR VIA SADDLE CONNECTION TO THE STORM SEWER PIPE.
 4. ALL GULLIES TO HAVE SEPARATE CONNECTIONS TO THE STORM DRAINAGE NETWORK.

LEGEND

- SITE BOUNDARY
- SITE INVESTIGATION TRIAL PIT LOCATION
- ROUTE OF SURFACE WATER FLOW PATH

Rev	Description	By	Date	Chk'd	Auth
P01	ISSUED FOR PLANNING	PS	06.09.22	AC	GH

ATKINS
Member of the SNC-Lavalin Group

Atkins House, 150-155 Ainslie Business Park, Swords, Co. Dublin
Tel (+353) 01 810 8000 Fax (+353) 01 810 8001

Unit 2B, 2200 Cork Airport Business Park, Cork
Tel (+353) 021 429 0300 Fax (+353) 021 429 0360

1st Floor Technology House Parkmore Technology Park, Galway
Tel (+353) 091 786 050 Fax (+353) 091 779 830

Client
SHANKILL PROPERTY INVESTMENTS LTD

Project
COASTAL QUARTER SHD 2

Purpose
PLANNING

Title
PROPOSED STORM WATER FLOW PATH DIAGRAM

Original Scale 1:1000 at A1 1:2000 at A3	Design/Drawn PS Date 26.05.22	Checked AC Date 26.05.22	Authorized GH Date 26.05.22
Status P	Drawing Number 5214419-ATK-01-ZZ-DR-CE-0504	Rev P01	