



A1

DO NOT SCALE

File: 5214419-ATK-ZZ-ZZ-06-SD-0021_0023.dwg
Date: Sep 12, 2022 - 3:53pm
Printed by: patrick.sheridan

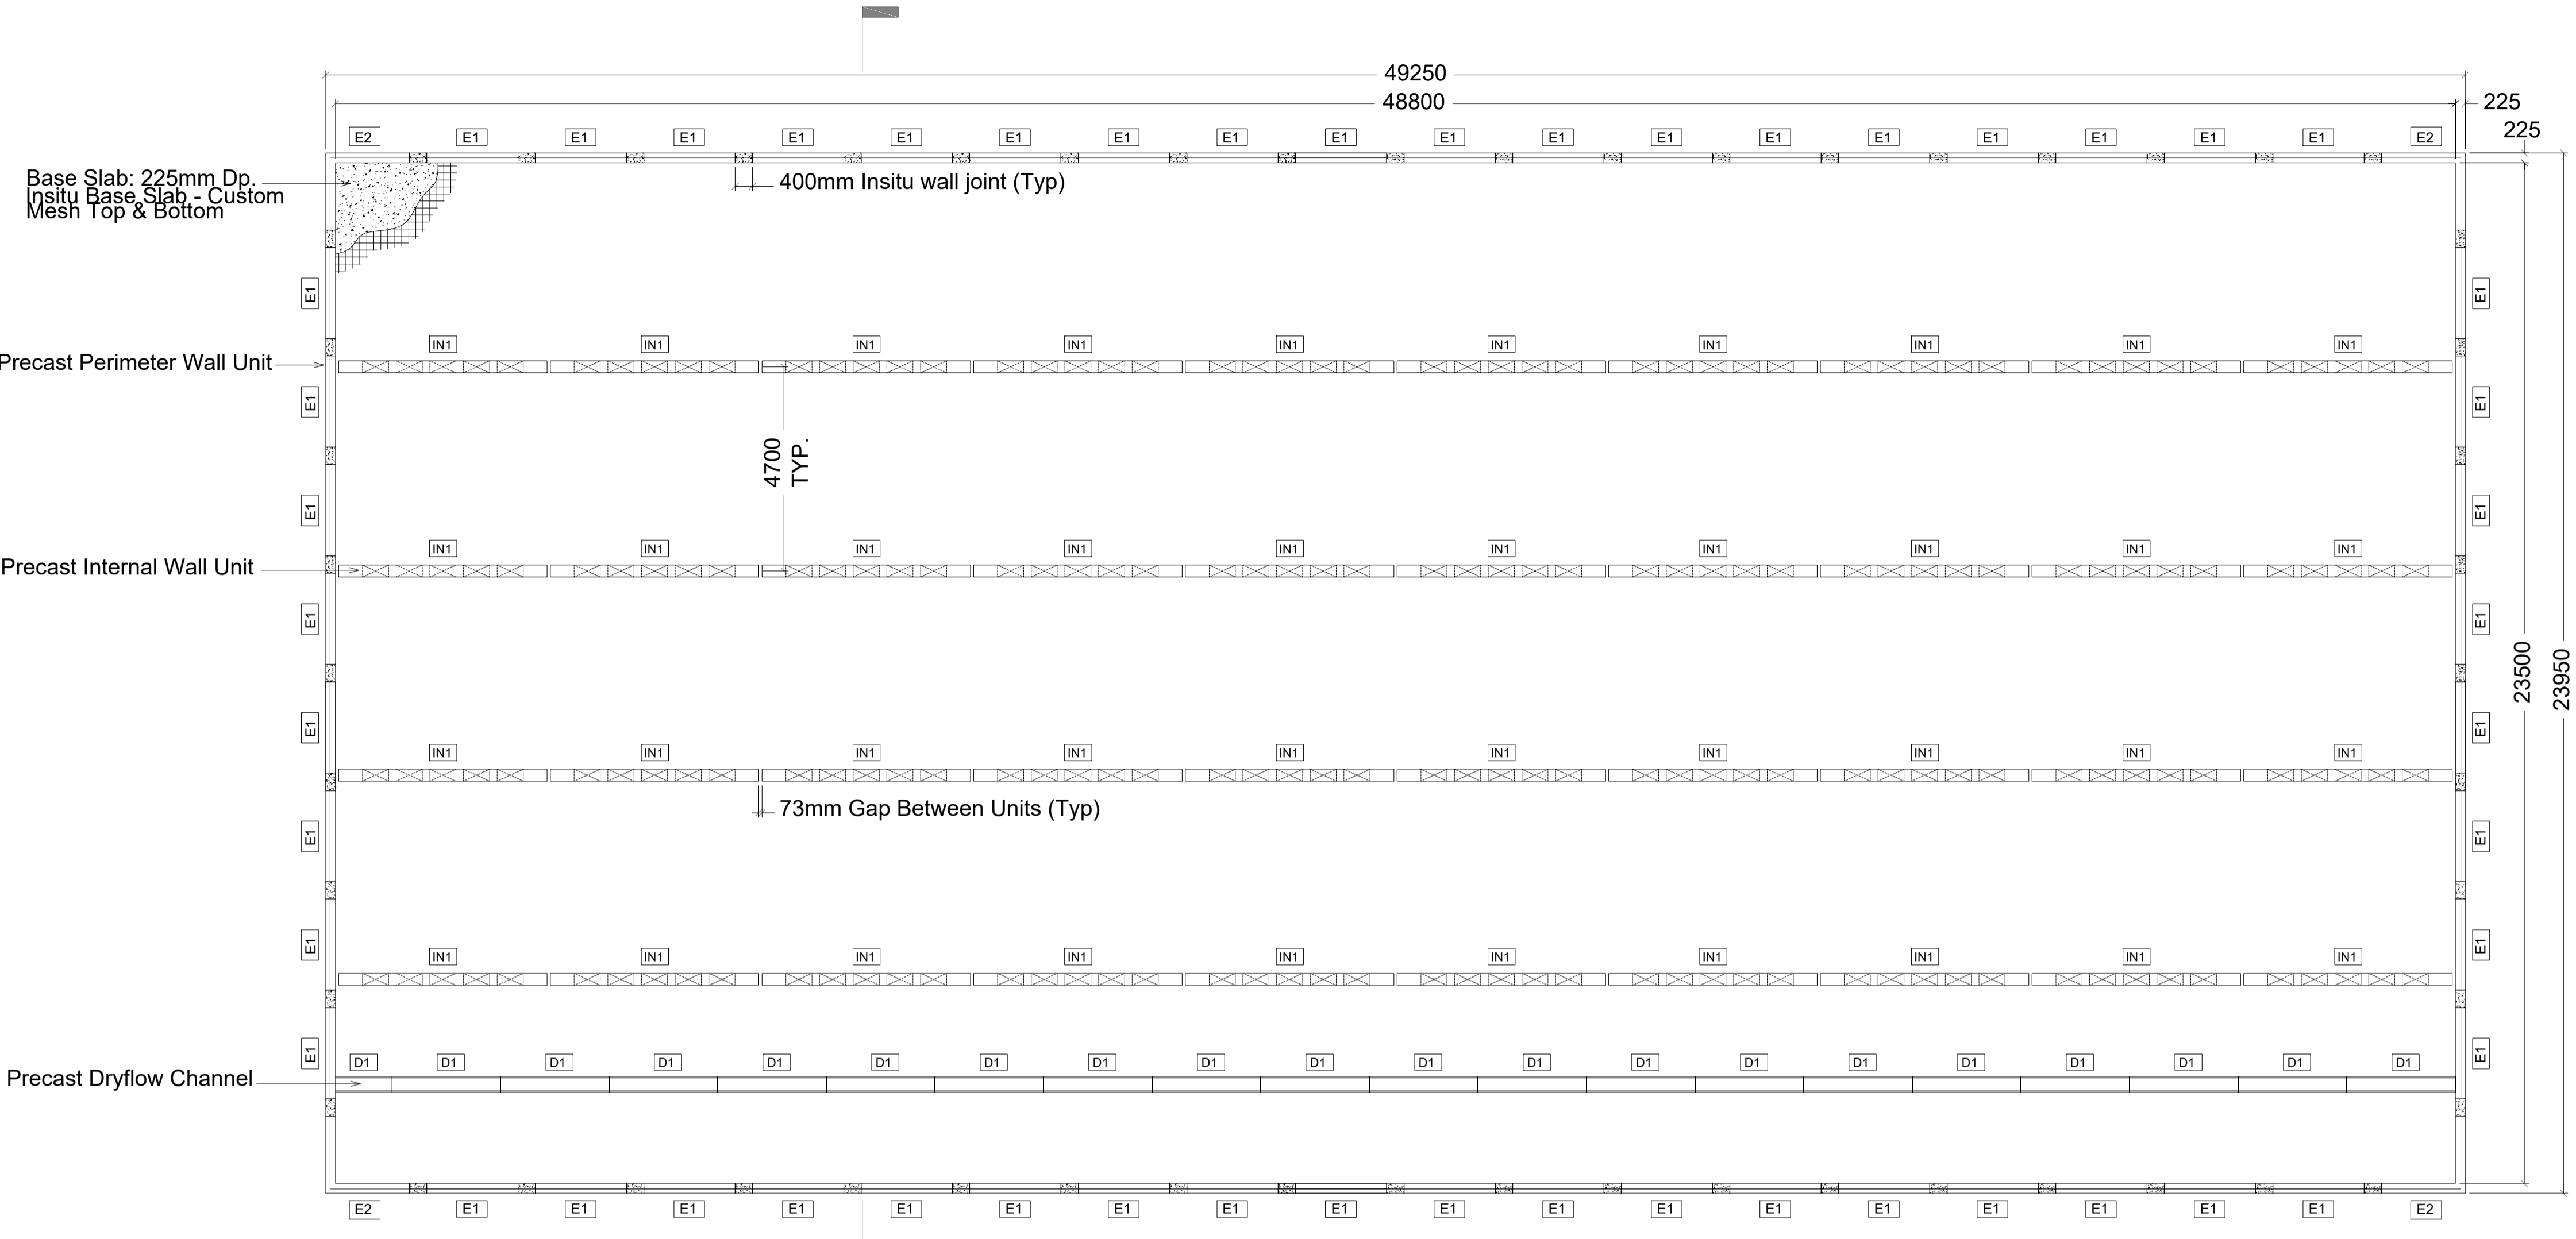

BASE PLAN: 1.0m DEEP MODULAR TANK
ESTIMATED STORAGE VOLUME: 1100m3

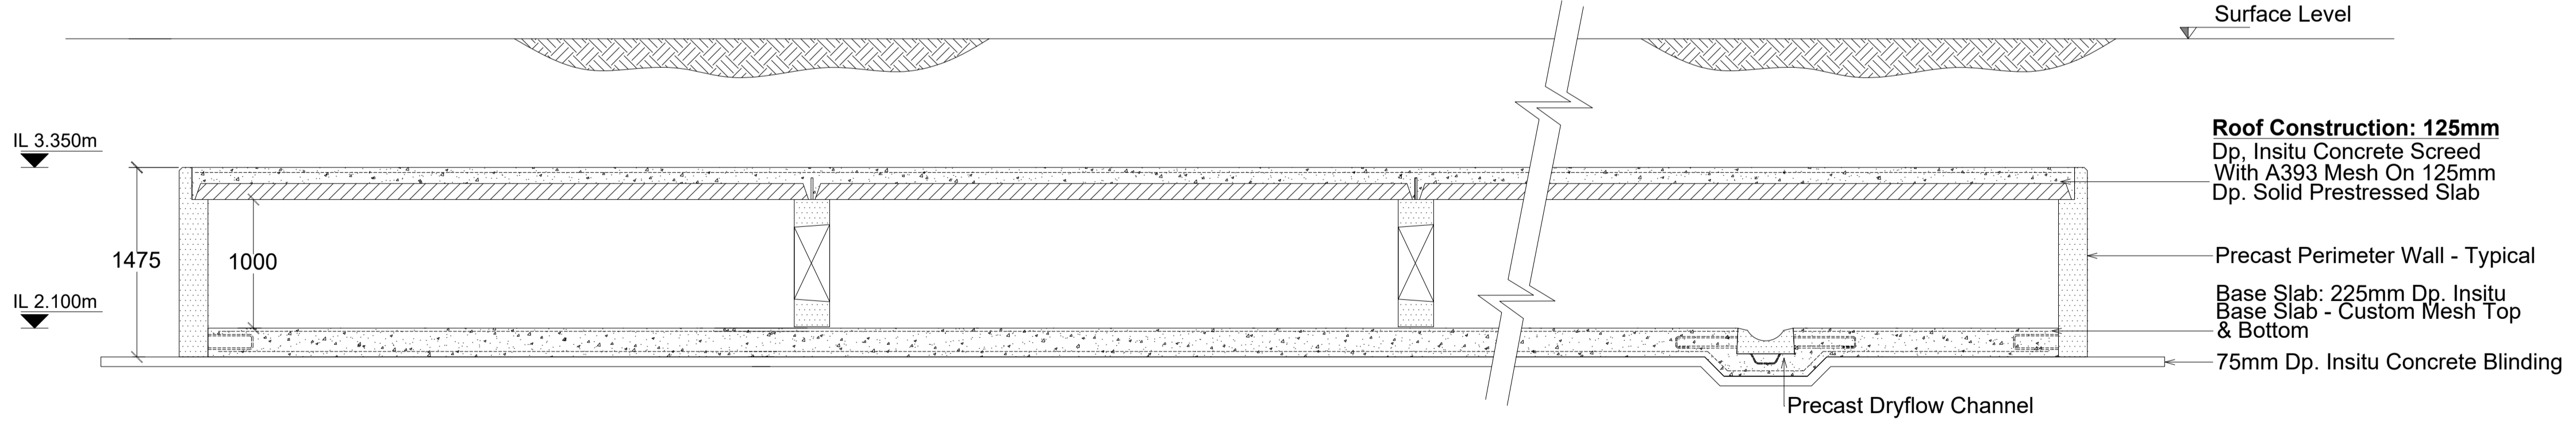

SECTION 01: 1.0m DEEP MODULAR TANK

© ORDNANCE SURVEY IRELAND LICENSE No. AR 0082521.
ORDNANCE SURVEY IRELAND & GOVERNMENT OF IRELAND

Rev	Description	By	Date	Chk'd	Auth
P01	ISSUED FOR PLANNING	PS	06.09.22	AC	GH

ATKINS
Member of the SNC-Lavalin Group

Atkins House, 150-155 Ainslie Business Park, Swords, Co. Dublin
Tel (+353) 01 810 8000 Fax (+353) 01 810 8001

Unit 2B, 2200 Cork Airport Business Park, Cork
Tel (+353) 021 429 0300 Fax (+353) 021 429 0360

1st Floor Technology House Parkmore Technology Park, Galway
Tel (+353) 091 786 050 Fax (+353) 091 779 830

Client	SHANKILL PROPERTY INVESTMENTS LTD		
Project	COASTAL QUARTER SHD 2		

Purpose	PLANNING		
Title	UNDERGROUND MODULAR ATTENUATION TANKS SHEET 2 of 2		
Original Scale	1:100 @ A1	Design/Drawn	PS
1:200 @ A3	Date	26.05.22	Checked
			AC
			Authorized
			GH
Status	Drawing Number	Rev	
P	5214419-ATK-ZZ-ZZ-SK-SD-0022	P01	