


### LEGEND

#### HARDSCAPE

- HIGH QUALITY PC CONCRETE FLAG PAVING (PUBLIC PLAZAS & PODIUM GARDENS)  
SIZE: 900x600mm COLOUR: BUFF
- PC CONCRETE FLAG PAVING (PUBLIC PLAZAS & FOOTPATHS)  
SIZE: 600x600mm COLOUR: SILVER GRANITE
- PC CONCRETE SETT PAVING (PEDESTRIAN AREAS)  
SIZE: 900x600mm COLOUR: CHARCOAL
- PC CONCRETE SETT PAVING (RESIDENTIAL AREAS)  
SIZE: 900x600mm COLOUR: RUSTIC
- PERMEABLE PC CONCRETE BLOCK PAVING  
SIZE: 200x175x60mm COLOUR: HEATHER
- PC CONCRETE SETT PAVING (VEHICULAR AREAS)  
SIZE: 900x600mm COLOUR: BRACKEN
- PC CONCRETE FLAG PAVING (TO PRIVATE TERRACES & PATIOS)  
SIZE: 900x600mm COLOUR: SAND
- IN-SITU CONCRETE PAVING TO FOOTPATH - 100mm depth concrete brushed and steel finish. Laid onto 150mm depth well compacted sub-base angular aggregate.
- ASPHALT/BITMAC ROAD  
REFER TO SPECIFICATION
- ASPHALT/BITMAC WITH RED CHIP ROAD  
REFER TO SPECIFICATION
- EXPOSED AGGREGATE CONCRETE SURFACE FINISH TO FOOTPATH  
COLOUR: Amber Beech
- WETPOUR RUBBER SAFETY SURFACING  
COLOUR: TEAL  
REFER TO DETAILS DWG & SPECIFICATION
- DECKING AREA TO PODIUM GARDENS
- REINFORCED GRASS PAVING TO PROVIDE EMERGENCY ACCESS/SERVICE REQUIREMENT. CONCRETE INFILL TO PROVIDE ACCESS PATH.
- GRAVEL STRIP AGAINST BUILDING

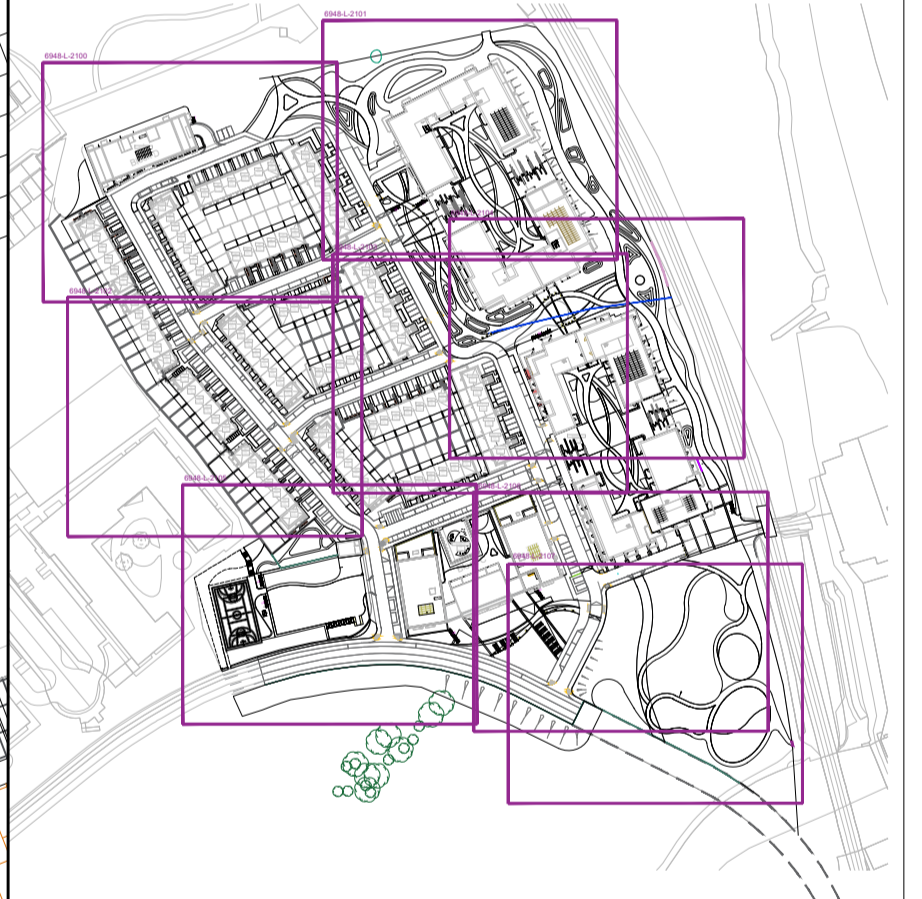

001 PLAN NTS

Revision Details	By	Date	Rev
	Check		

Status: **PLANNING**



Hawarden House, 163 Upper Newtownards Road, Belfast, BT4 3HZ  
T: +44 (0)28 9029 8020 E: info@parkhood.com parkhood.com

Client: **Shankill Property Investments Ltd**

Project: **Coastal Quarter SHD 2 Planning Application Bray**

Title: **HARD LANDSCAPE LAYOUT - SHEET 4 of 8**

Scale@A1: 1:200 Date: Aug 22  
Dwg.no: 6948-L-2103

