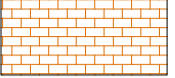
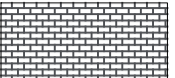


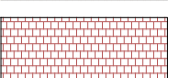

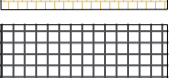

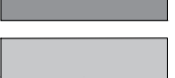

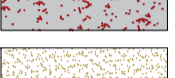

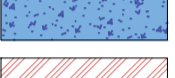
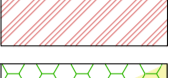
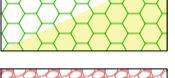


LEGEND

HARDSCAPE

-  HIGH QUALITY PC CONCRETE FLAG PAVING (PUBLIC PLAZAS & PODIUM GARDENS)
SIZE: 600x400x20mm COLOUR: BUFF
-  PC CONCRETE FLAG PAVING (PUBLIC PLAZAS & FOOTPATHS)
SIZE: 600x400x20mm COLOUR: SILVER GRANITE
-  PC CONCRETE SETT PAVING (PEDESTRIAN AREAS)
SIZE: 90x60x60mm COLOUR: CHARCOAL
-  PC CONCRETE SETT PAVING (RESIDENTIAL AREAS)
SIZE: 90x60x60mm COLOUR: RUSTIC
-  PERMEABLE PC CONCRETE BLOCK PAVING
SIZE: 208x173x60mm COLOUR: HEATHER
-  PC CONCRETE SETT PAVING (VEHICULAR AREAS)
SIZE: 90x60x60mm COLOUR: BRACKEN
-  PC CONCRETE FLAG PAVING (TO PRIVATE TERRACES & PATIOS)
SIZE: 90x60x60mm COLOUR: SAND
-  IN-SITU CONCRETE PAVING TO FOOTPATH:
100mm depth concrete brushed and steel finish. Laid onto 150mm depth well compacted sub-base angular aggregate.
-  ASPHALT/BITMAC ROAD
REFER TO SPECIFICATION
-  ASPHALT/BITMAC WITH RED CHIP ROAD
REFER TO SPECIFICATION
-  EXPOSED AGGREGATE CONCRETE SURFACE
FINISH TO FOOTPATH
COLOUR: Amber Beech
-  WETPOUR RUBBER SAFETY SURFACING
COLOR: TEAL
REFER TO DETAILS DWG & SPECIFICATION
-  DECKING AREA TO PODIUM GARDENS
-  REINFORCED GRASS PAVING TO PROVIDE EMERGENCY ACCESS/SERVICE REQUIREMENT; CONCRETE INFILL TO PROVIDE ACCESS PATH.
-  GRAVEL STRIP AGAINST BUILDING



001 PLAN NTS

Revision Details	By	Date	Rev
	Check		

Status: **PLANNING**



Hawarden House, 163 Upper Newtownards Road, Belfast, BT4 3HZ
T: +44 (0)28 9029 8020 E: info@parkhood.com parkhood.com

Client: **Shankill Property Investments Ltd**

Project: **Coastal Quarter SHD 2 Planning Application
Bray**

Title: **HARD LANDSCAPE LAYOUT - SHEET 8 of 8**

Scale@A1: 1:200 Date: Aug 22

Dwg.no: 6948-L-2107

