





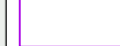







Legend

Alignment

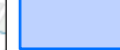-  Cut & Cover
-  Retained Cut
-  Surface
-  Viaduct

-  Station Locations
-  Project Boundary
-  Study Area

-  Post Primary School
-  Primary School

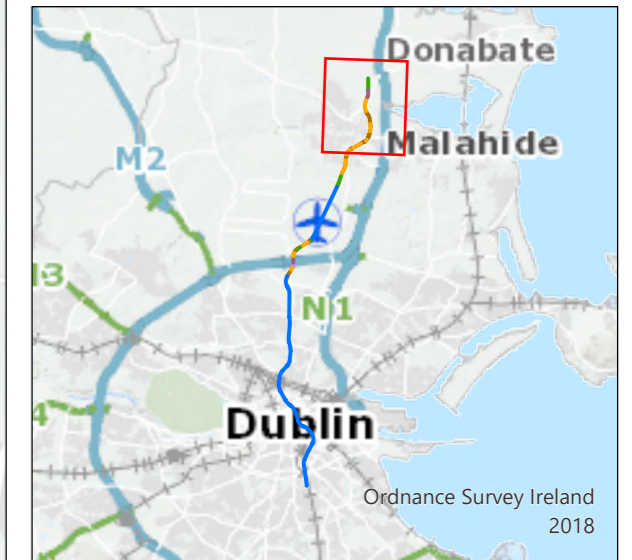



P03	5/8/22	Final Issue	FND	RH	RH	NC
Rev.	Date	Purpose of revision	Drawn	Check'd	Rev'd	App'd




Figure 11.10 Educational Facilities
in the Study Area
Sheet 1 of 7

Drawing Status	FINAL	
Scale @ A3	1:12,000	DO NOT SCALE
Jacobs No.	32108600	
Client No.		
Drawing No.	ML1-JAI-EIA-ROUT_XX-DR-Y-12067	Rev P03

This drawing is not to be used in whole or in part other than for the intended purpose and project as defined on this drawing. Refer to the contract for full terms and conditions.

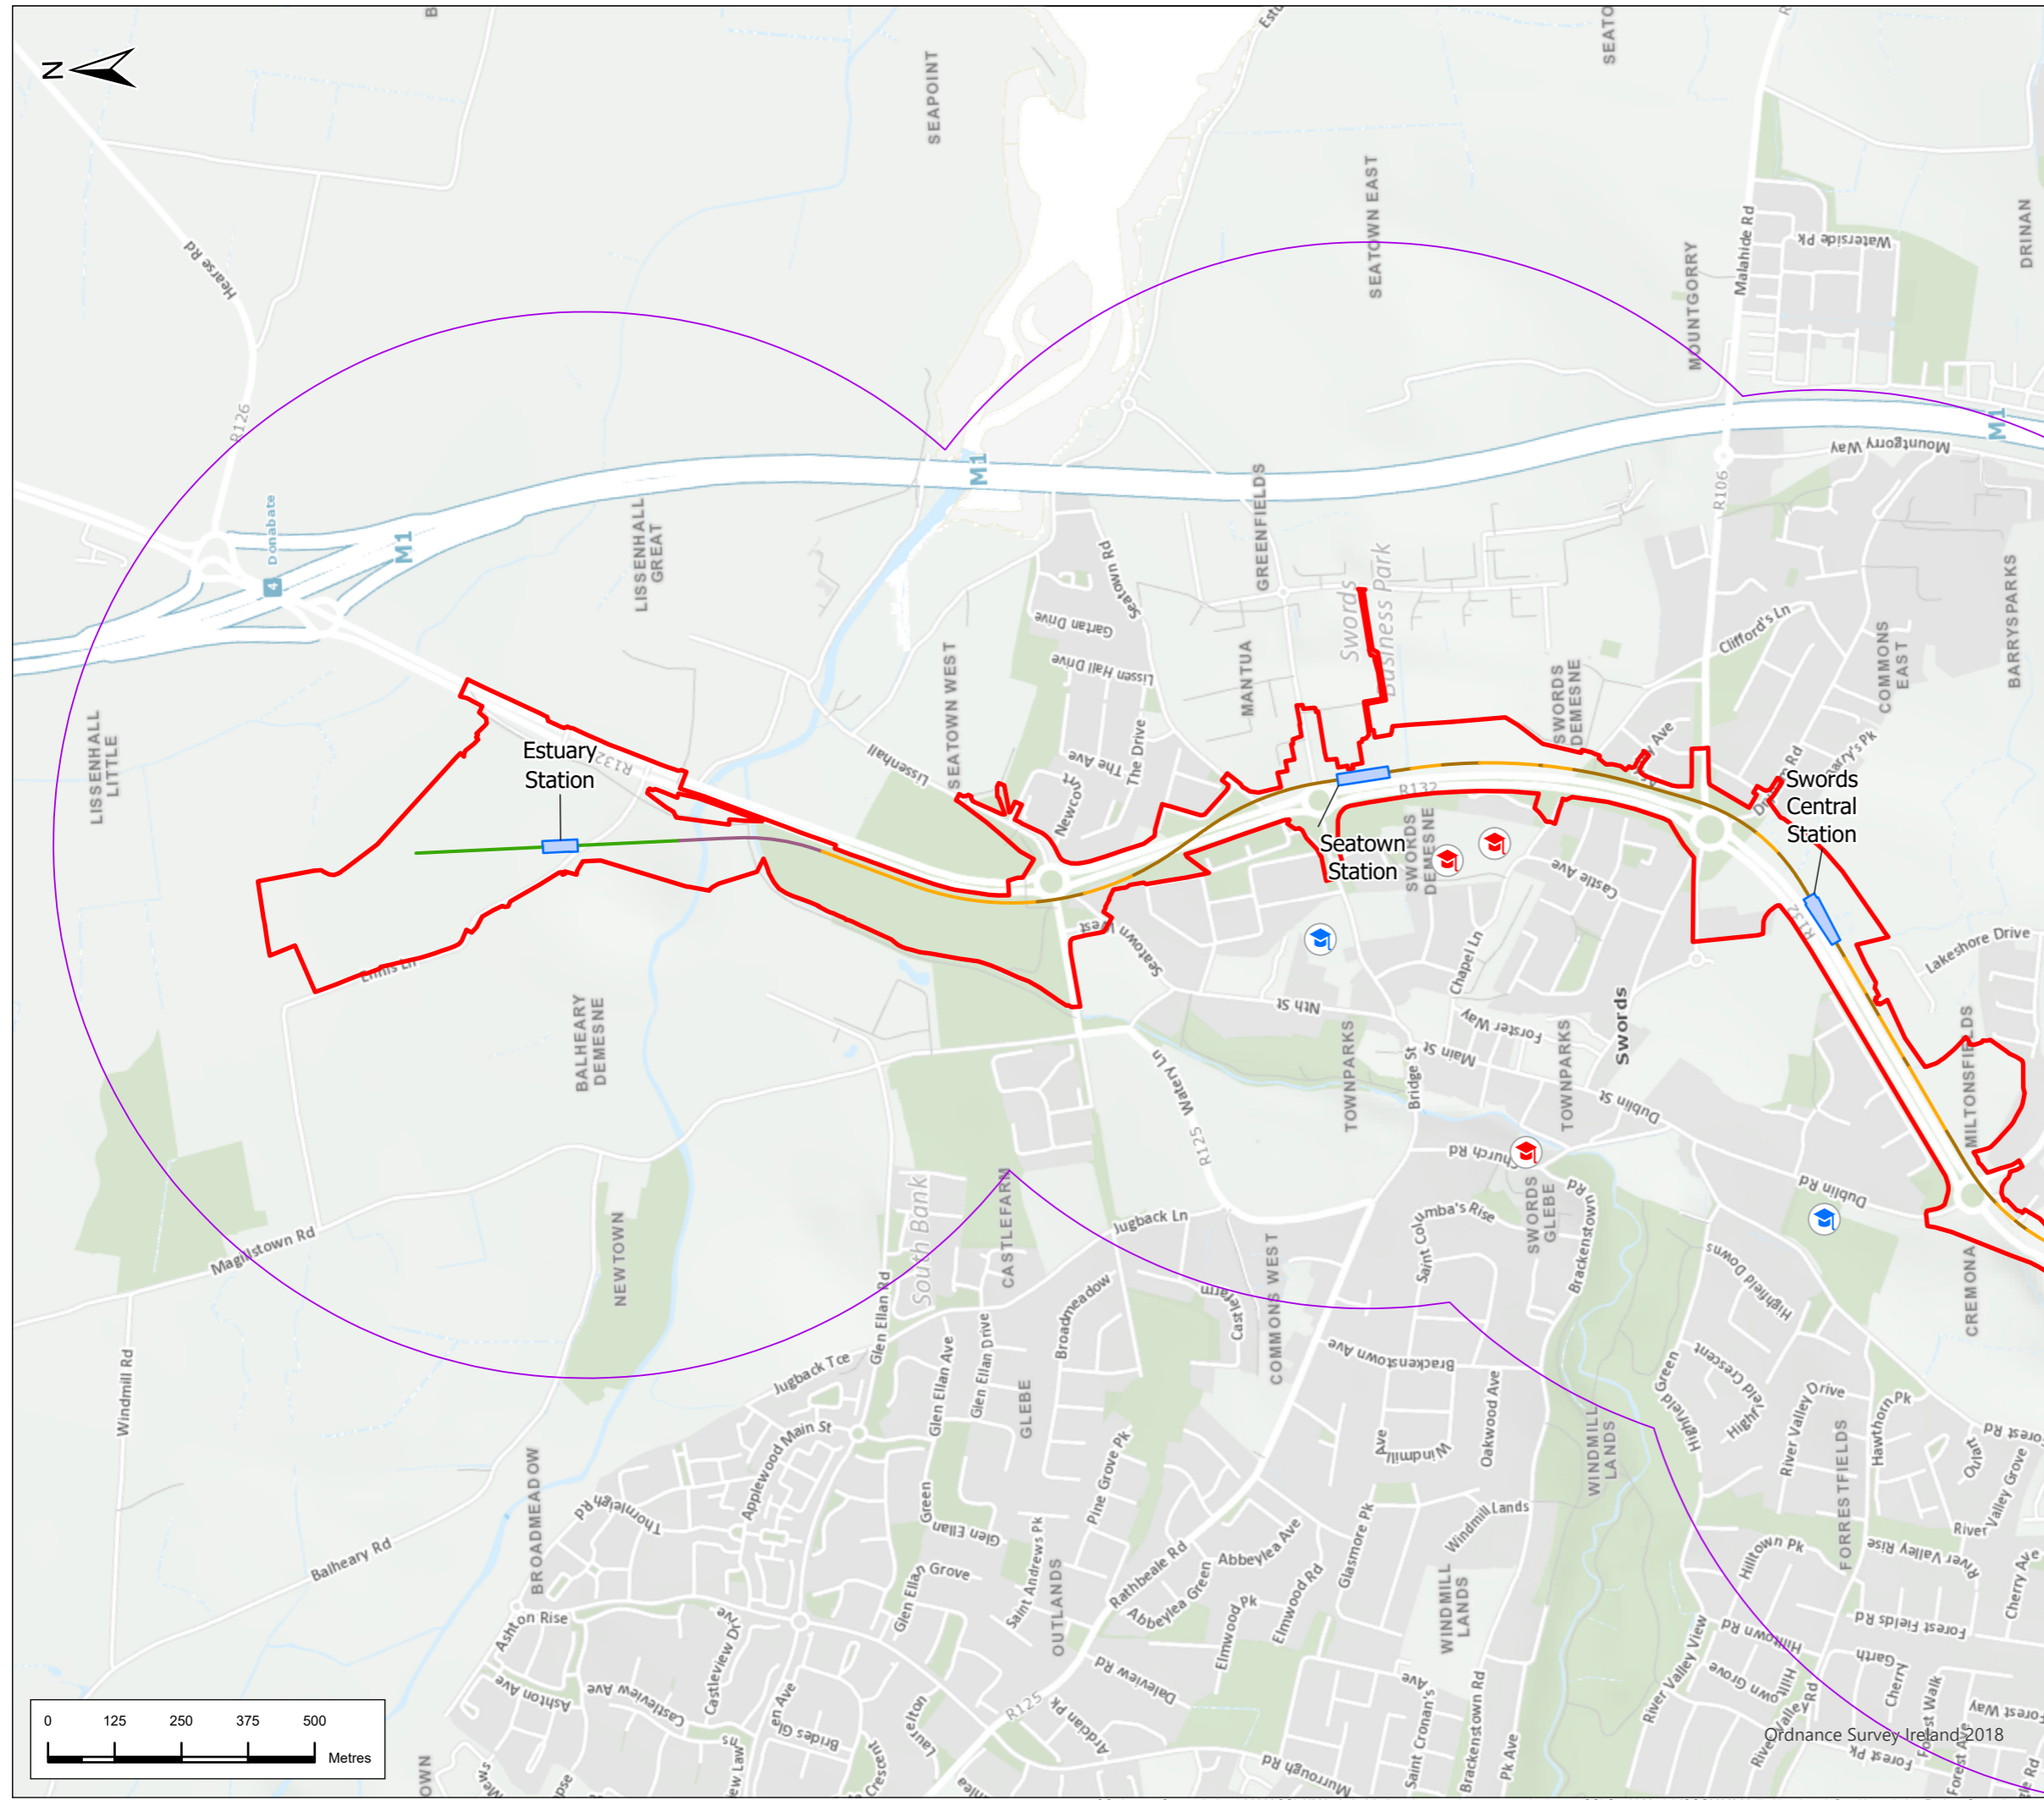
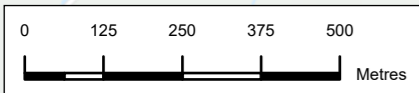


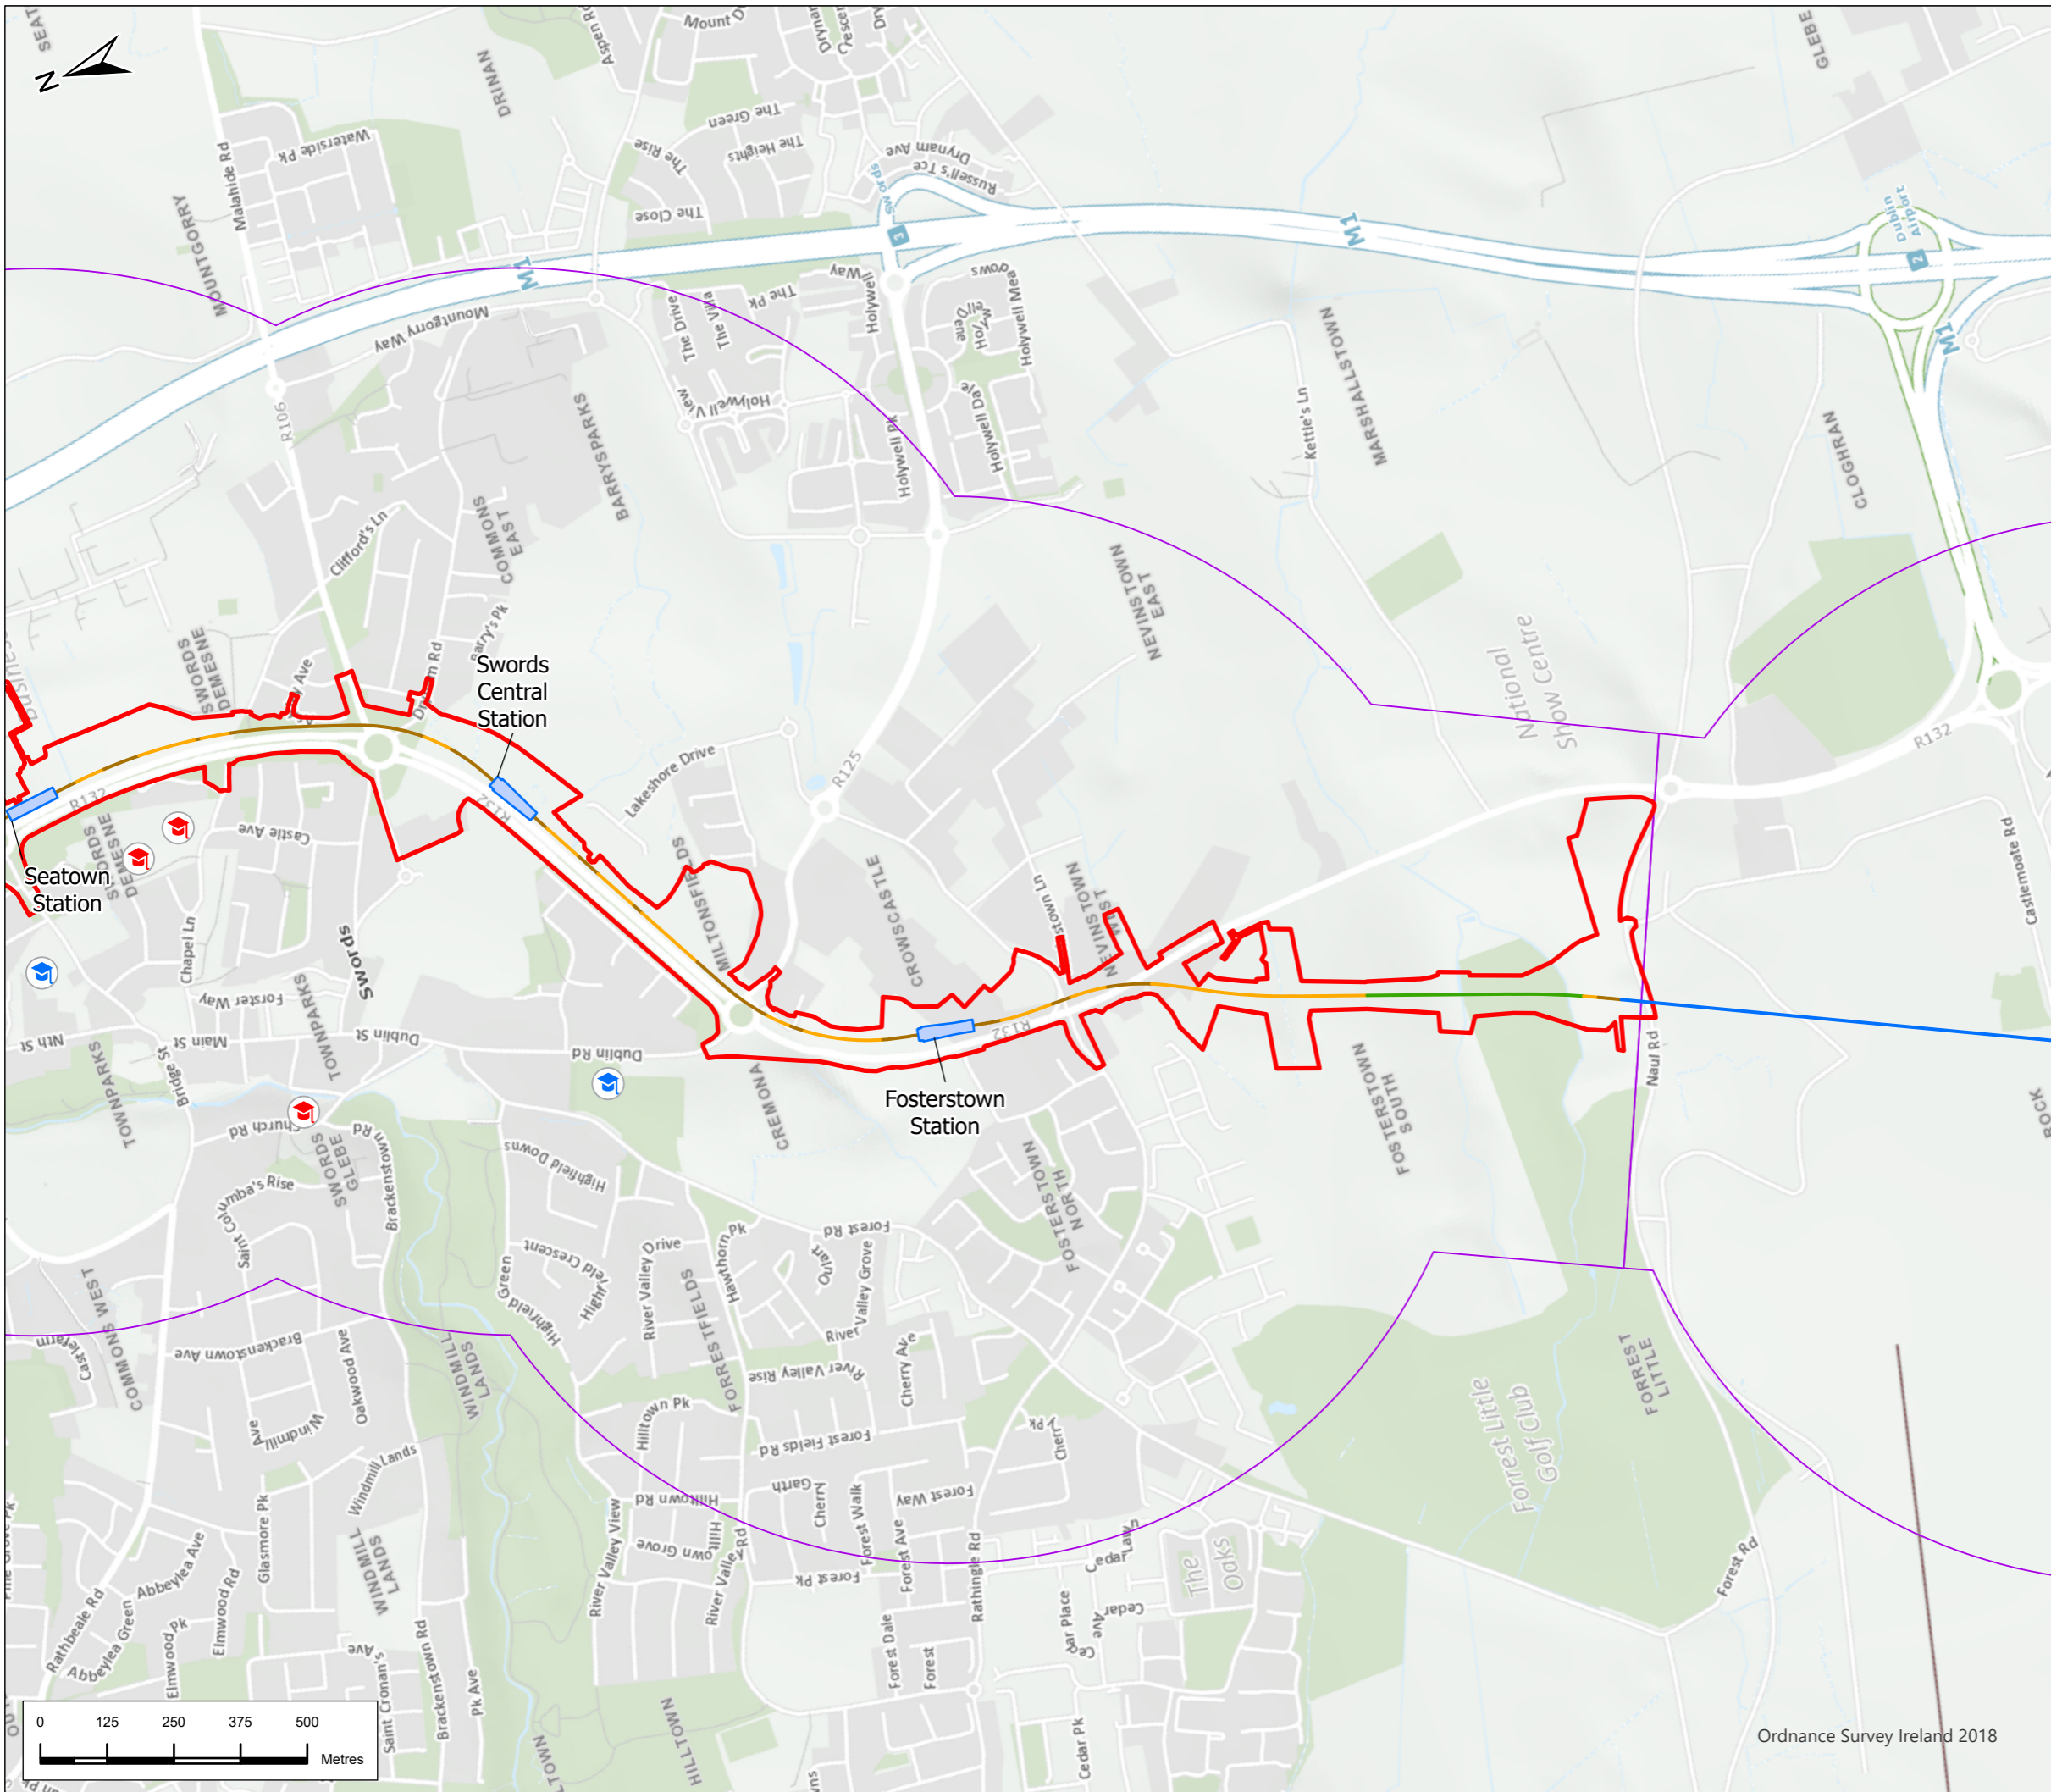

Legend

Alignment

- Cut & Cover
- Retained Cut
- Surface
- Tunnel
- Station Locations
- Project Boundary
- Study Area
- 🎓 Post Primary School
- 🎓 Primary School

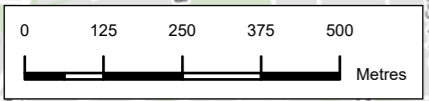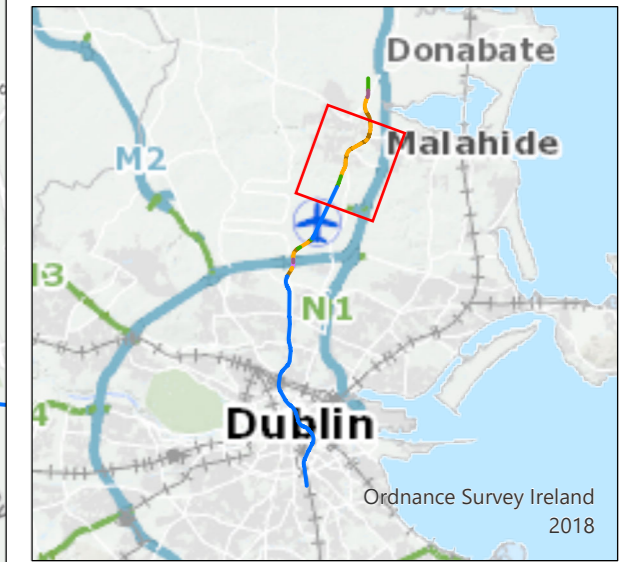

P03	5/8/22	Final Issue	FND	RH	RH	NC
Rev.	Date	Purpose of revision	Drawn	Check'd	Rev'd	App'd




Drawing Title
Figure 11.10 Educational Facilities in the Study Area
 Sheet 2 of 7

Drawing Status: **FINAL**

Scale @ A3: 1:12,000 DO NOT SCALE

Jacobs No. 32108600
 Client No.
 Drawing No. ML1-JAI-EIA-ROUT_XX-DR-Y-12068 Rev P03

This drawing is not to be used in whole or in part other than for the intended purpose and project as defined on this drawing. Refer to the contract for full terms and conditions.

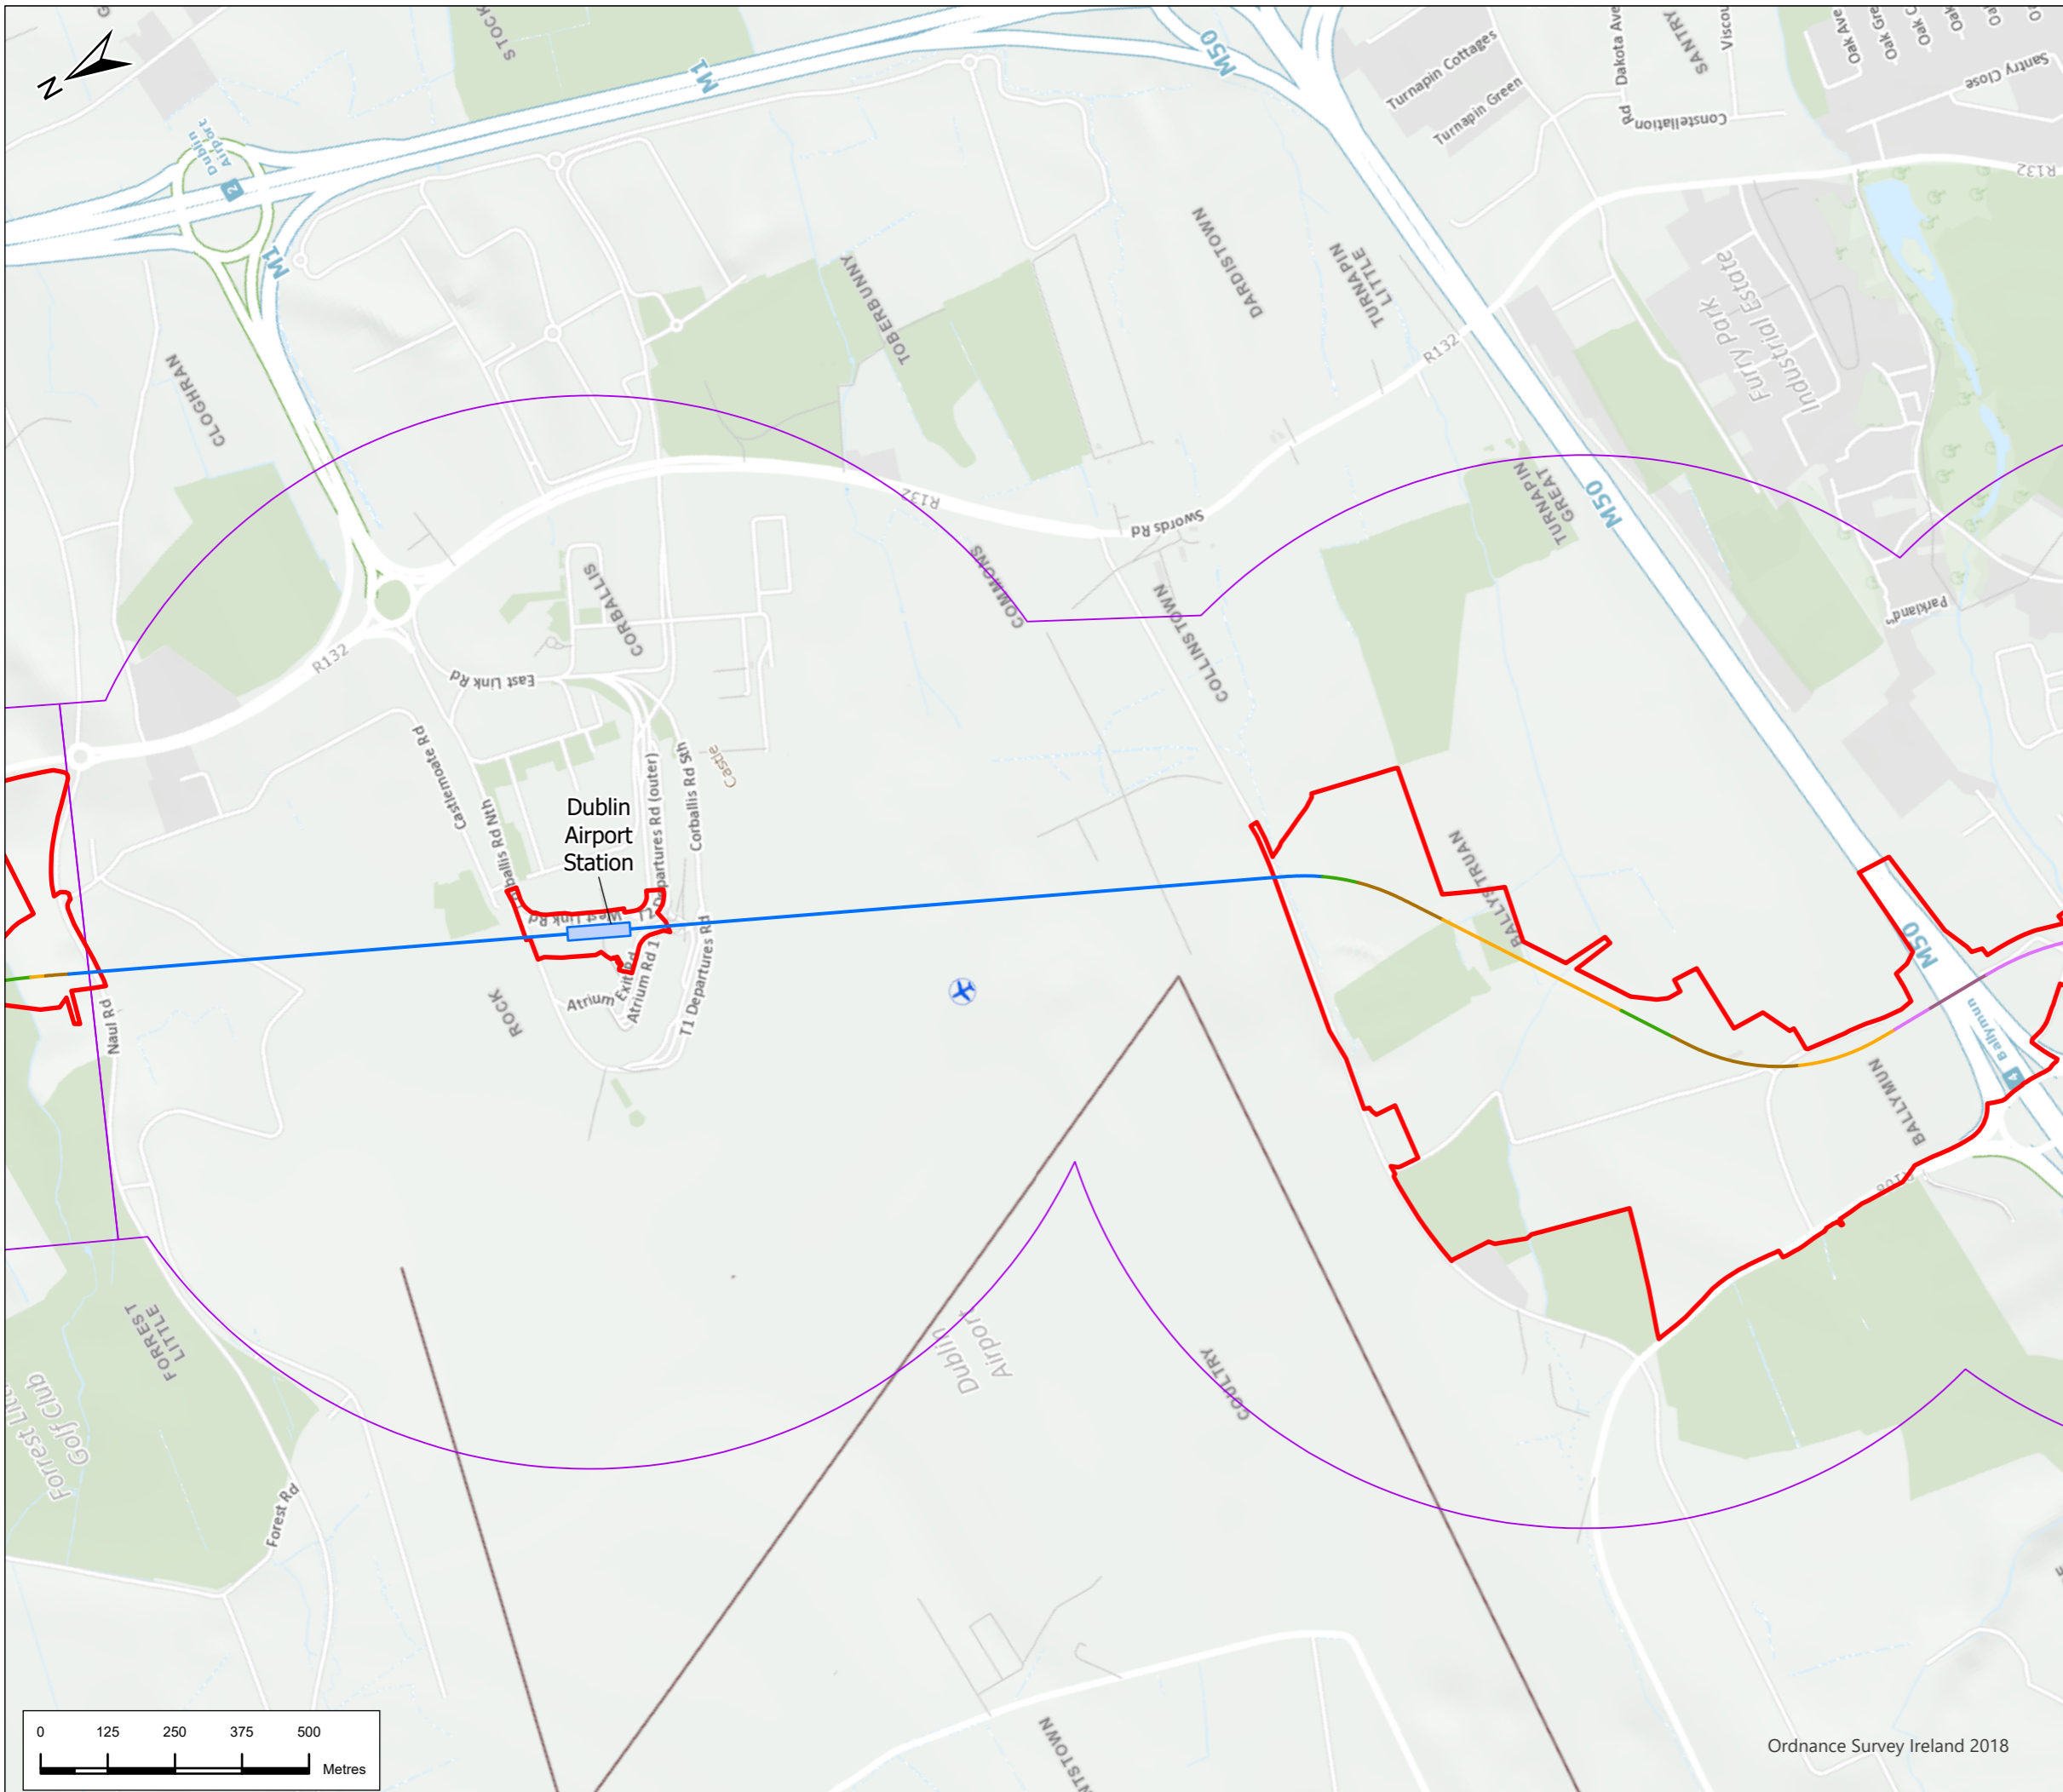

Legend

Alignment

- Cut & Cover
- Incline
- Retained Cut
- Surface
- Tunnel
- Viaduct
- Station Locations
- Project Boundary
- Study Area



P03	5/8/22	Final Issue	FND	RH	RH	NC
Rev.	Date	Purpose of revision	Drawn	Check'd	Rev'd	App'r'd

JACOBS
IDOM

Client
TII
Bonneagar Iompair Éireann
Transport Infrastructure Ireland

Project
METROLINK

Drawing Title
**Figure 11.10 Educational Facilities
in the Study Area
Sheet 3 of 7**


Drawing Status
FINAL

Scale @ A3
1:12,000
DO NOT SCALE

Jacobs No. 32108600
Client No.

Drawing No. ML1-JAI-EIA-ROUT_XX-DR-Y-12069
Rev P03


This drawing is not to be used in whole or in part other than for the intended purpose and project as defined on this drawing. Refer to the contract for full terms and conditions.

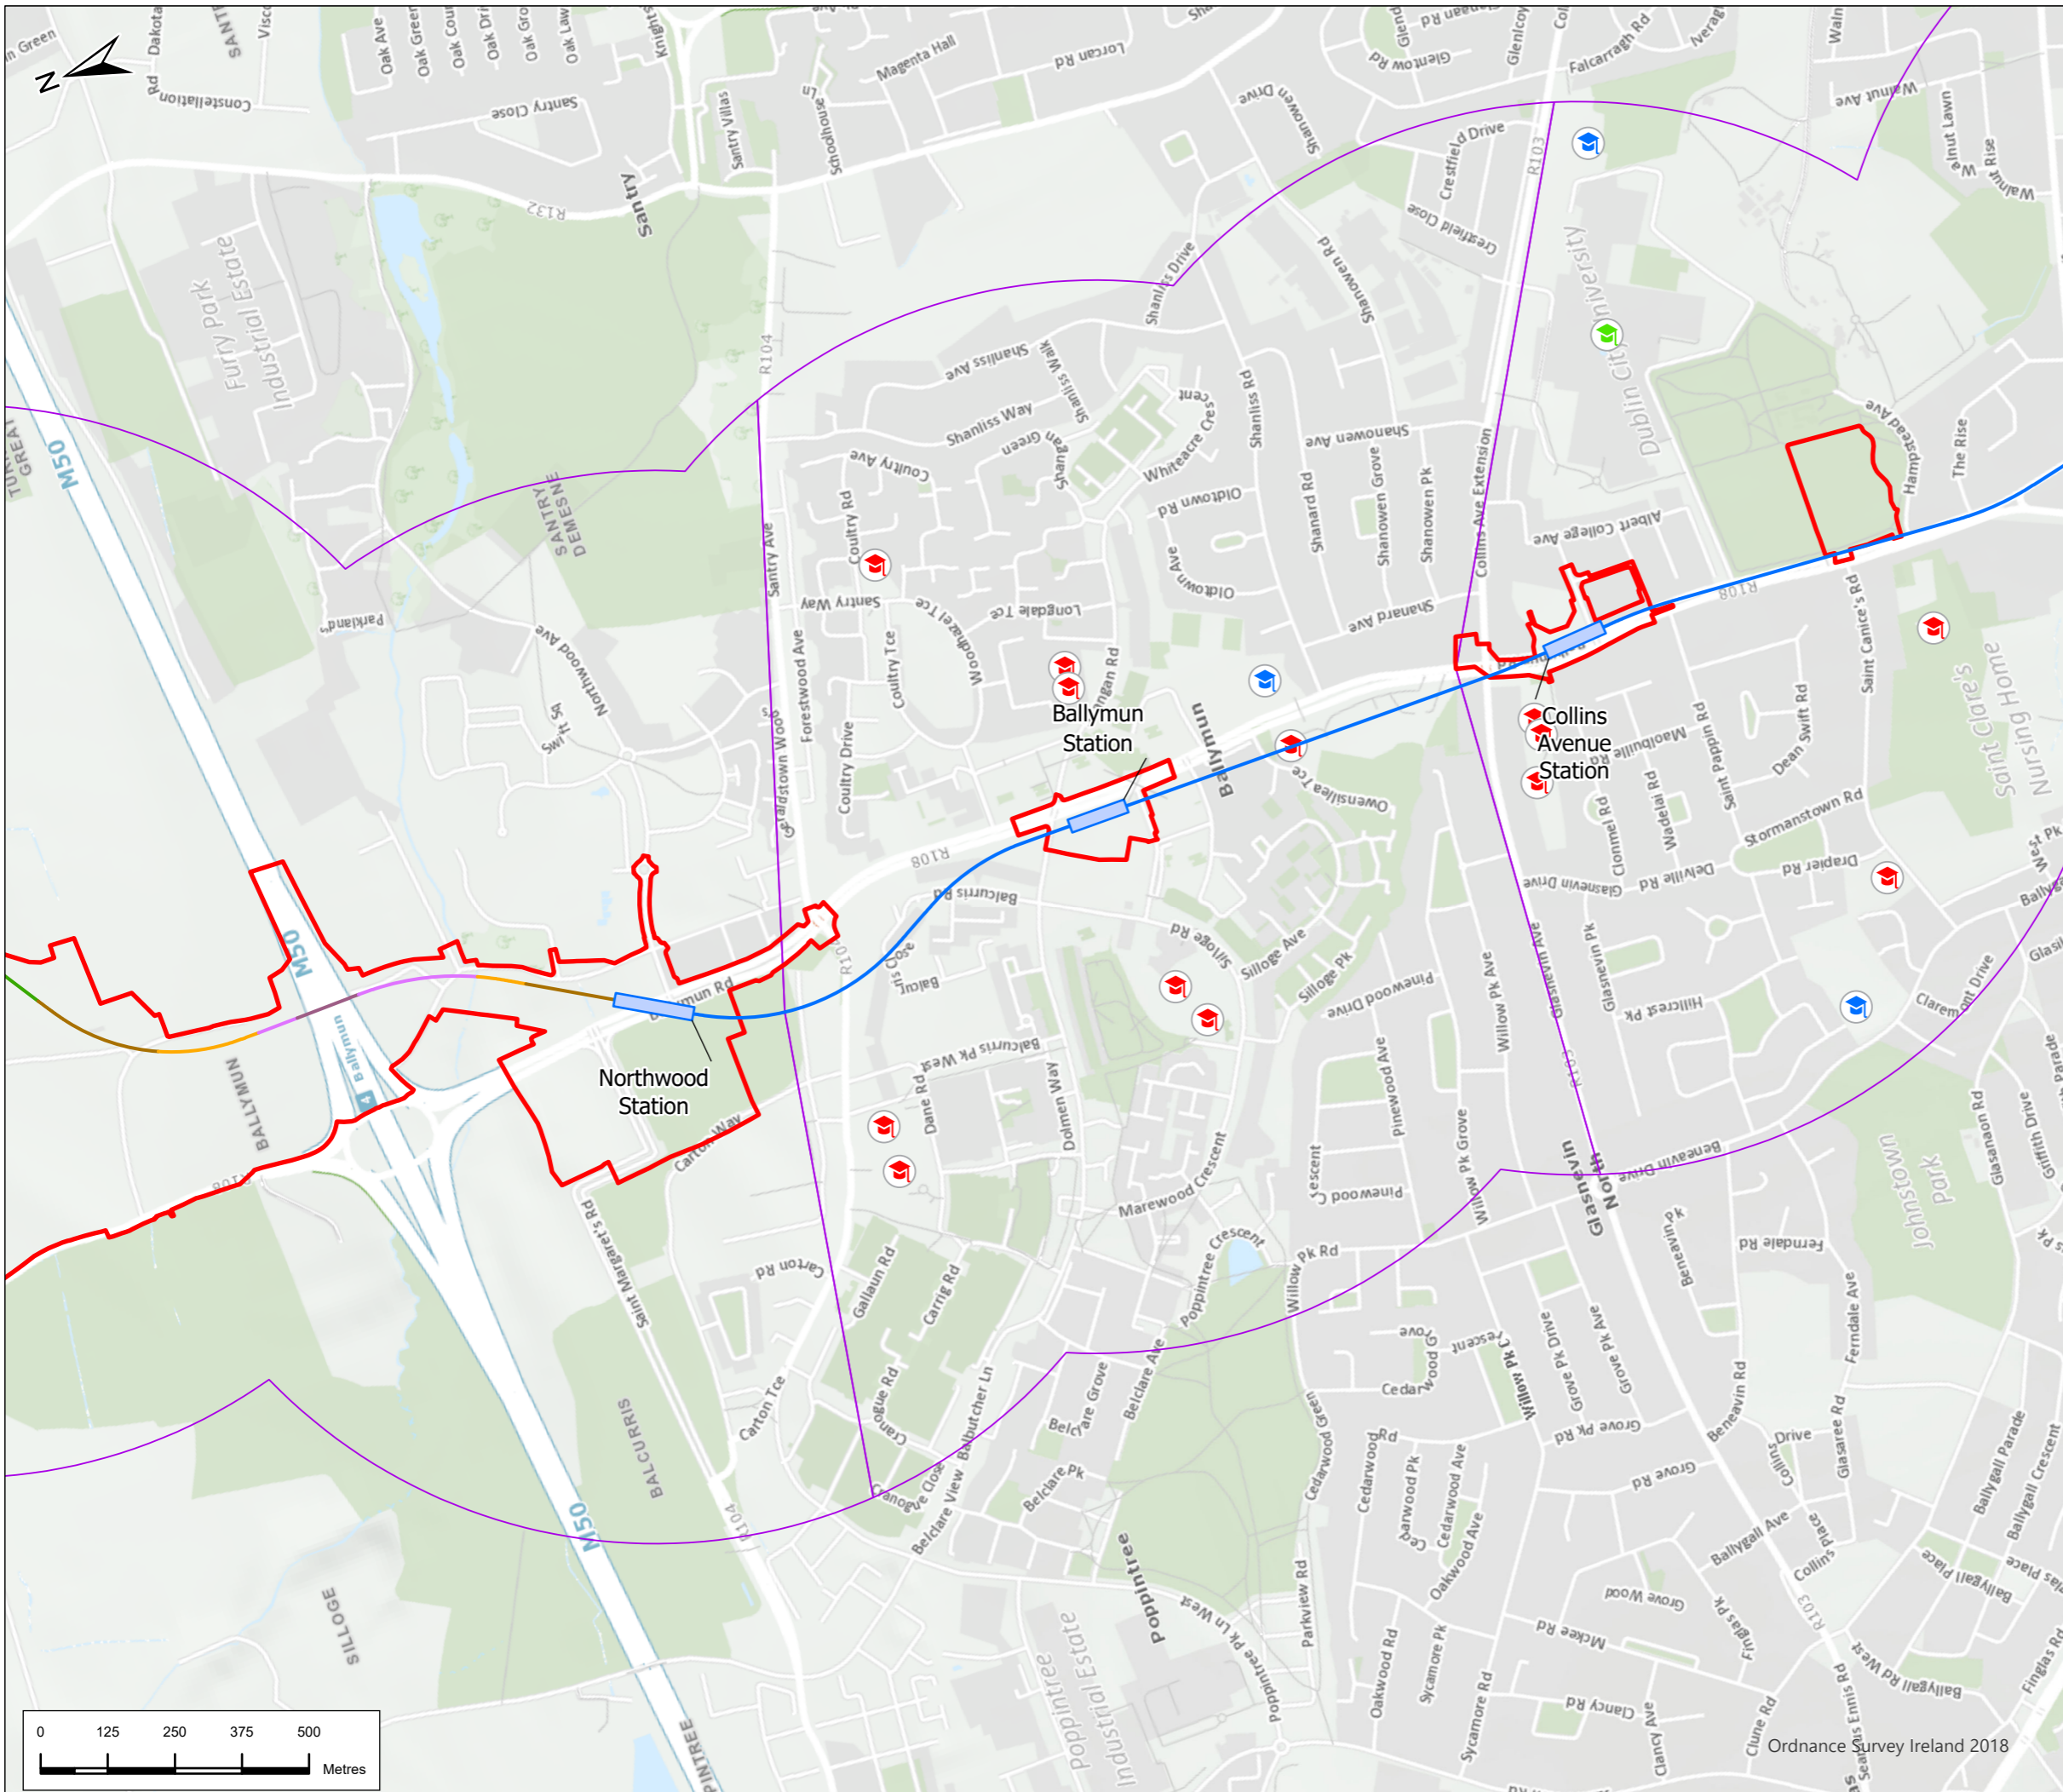

Legend

Alignment

- Cut & Cover
- Incline
- Retained Cut
- Surface
- Tunnel
- Viaduct
- Station Locations
- Project Boundary
- Study Area
- 🎓 Third Level Institution
- 🎓 Post Primary School
- 🎓 Primary School

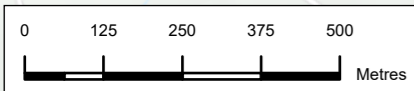

P03	5/8/22	Final Issue	FND	RH	RH	NC
Rev.	Date	Purpose of revision	Drawn	Check'd	Rev'd	Appr'd



Client



Drawing Title

**Figure 11.10 Educational Facilities
in the Study Area
Sheet 4 of 7**

Drawing Status

FINAL

Scale @ A3

1:12,000	DO NOT SCALE
----------	--------------


JACOBS No. 32108600

Client No.

Drawing No. **ML1-JAI-EIA-ROUT_XX-DR-Y-12070**

Rev **P03**


This drawing is not to be used in whole or in part other than for the intended purpose and project as defined on this drawing. Refer to the contract for full terms and conditions.

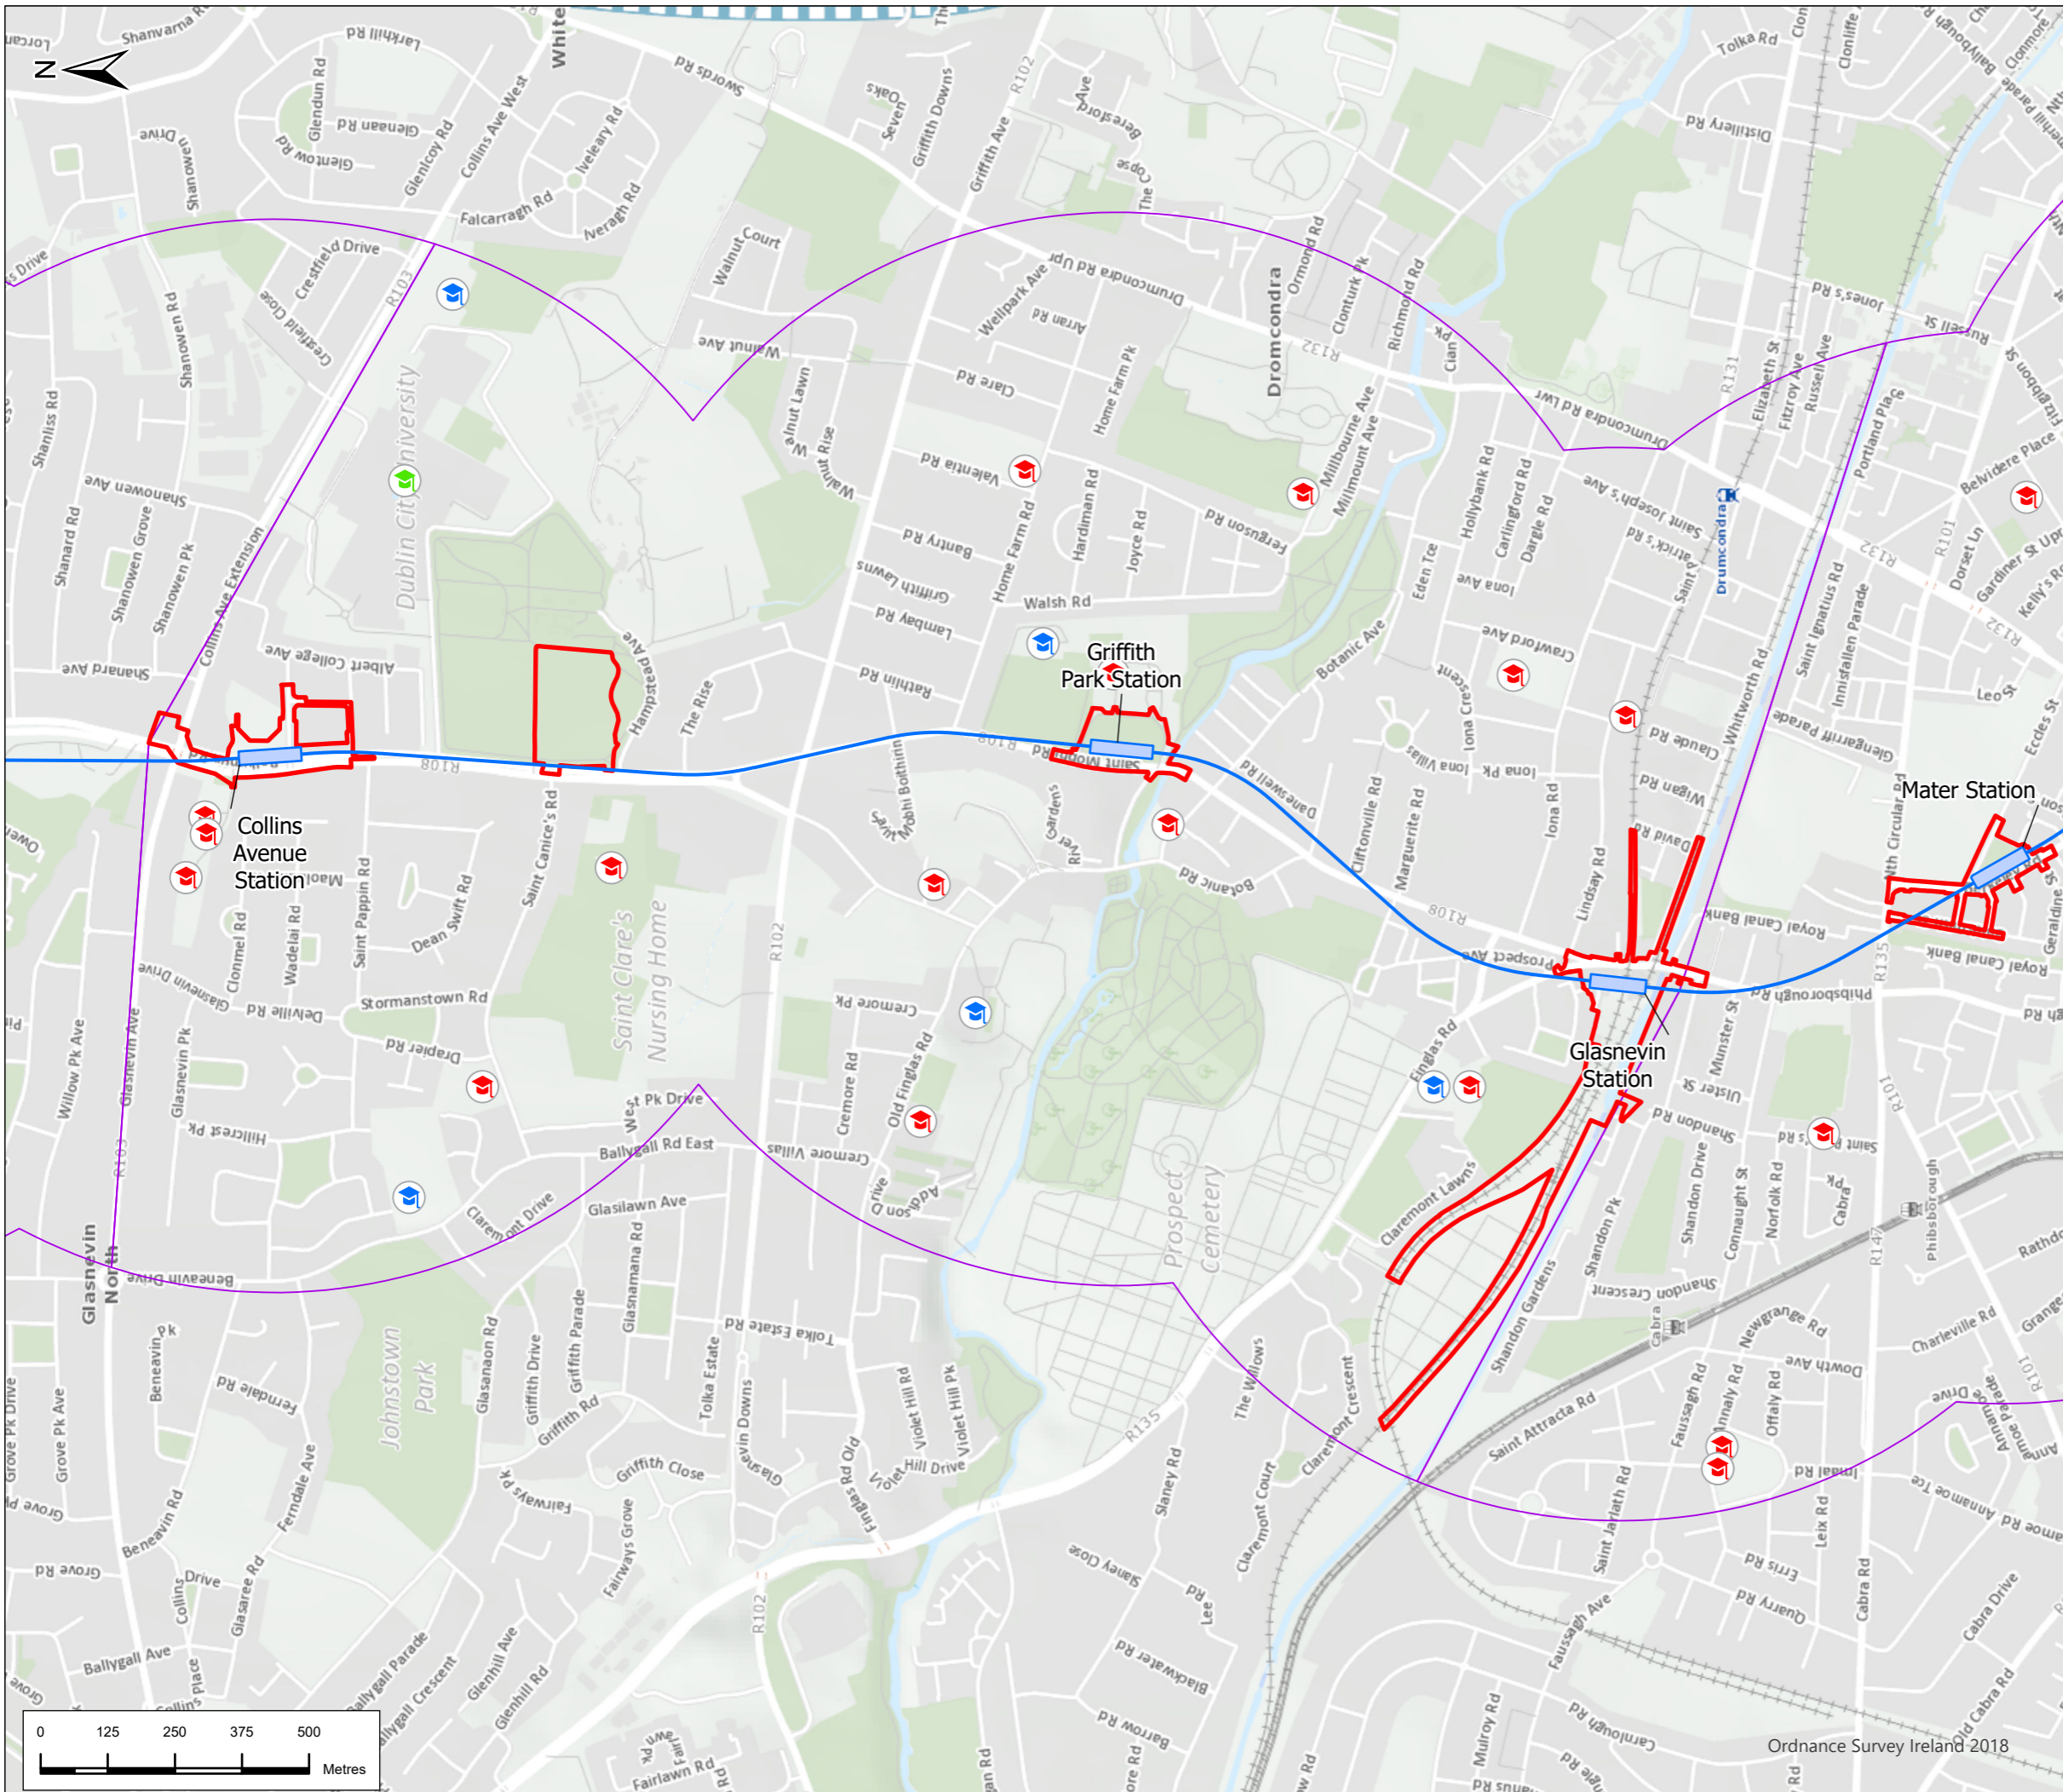

Legend

Alignment

- Tunnel
- Station Locations
- Project Boundary
- Study Area
- 🎓 Third Level Institution
- 🎓 Post Primary School
- 🎓 Primary School

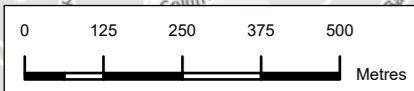

P03	5/8/22	Final Issue	FND	RH	RH	NC
Rev.	Date	Purpose of revision	Drawn	Check'd	Rev'd	Appr'd

JACOBS
IDOM

Client
TII
Bonnegar Iompair Éireann
Transport Infrastructure Ireland

Project
METROLINK

Drawing Title
Figure 11.10 Educational Facilities in the Study Area Sheet 5 of 7


Drawing Status
FINAL

Scale @ A3
1:12,000
DO NOT SCALE

Jacobs No. 32108600
Client No.





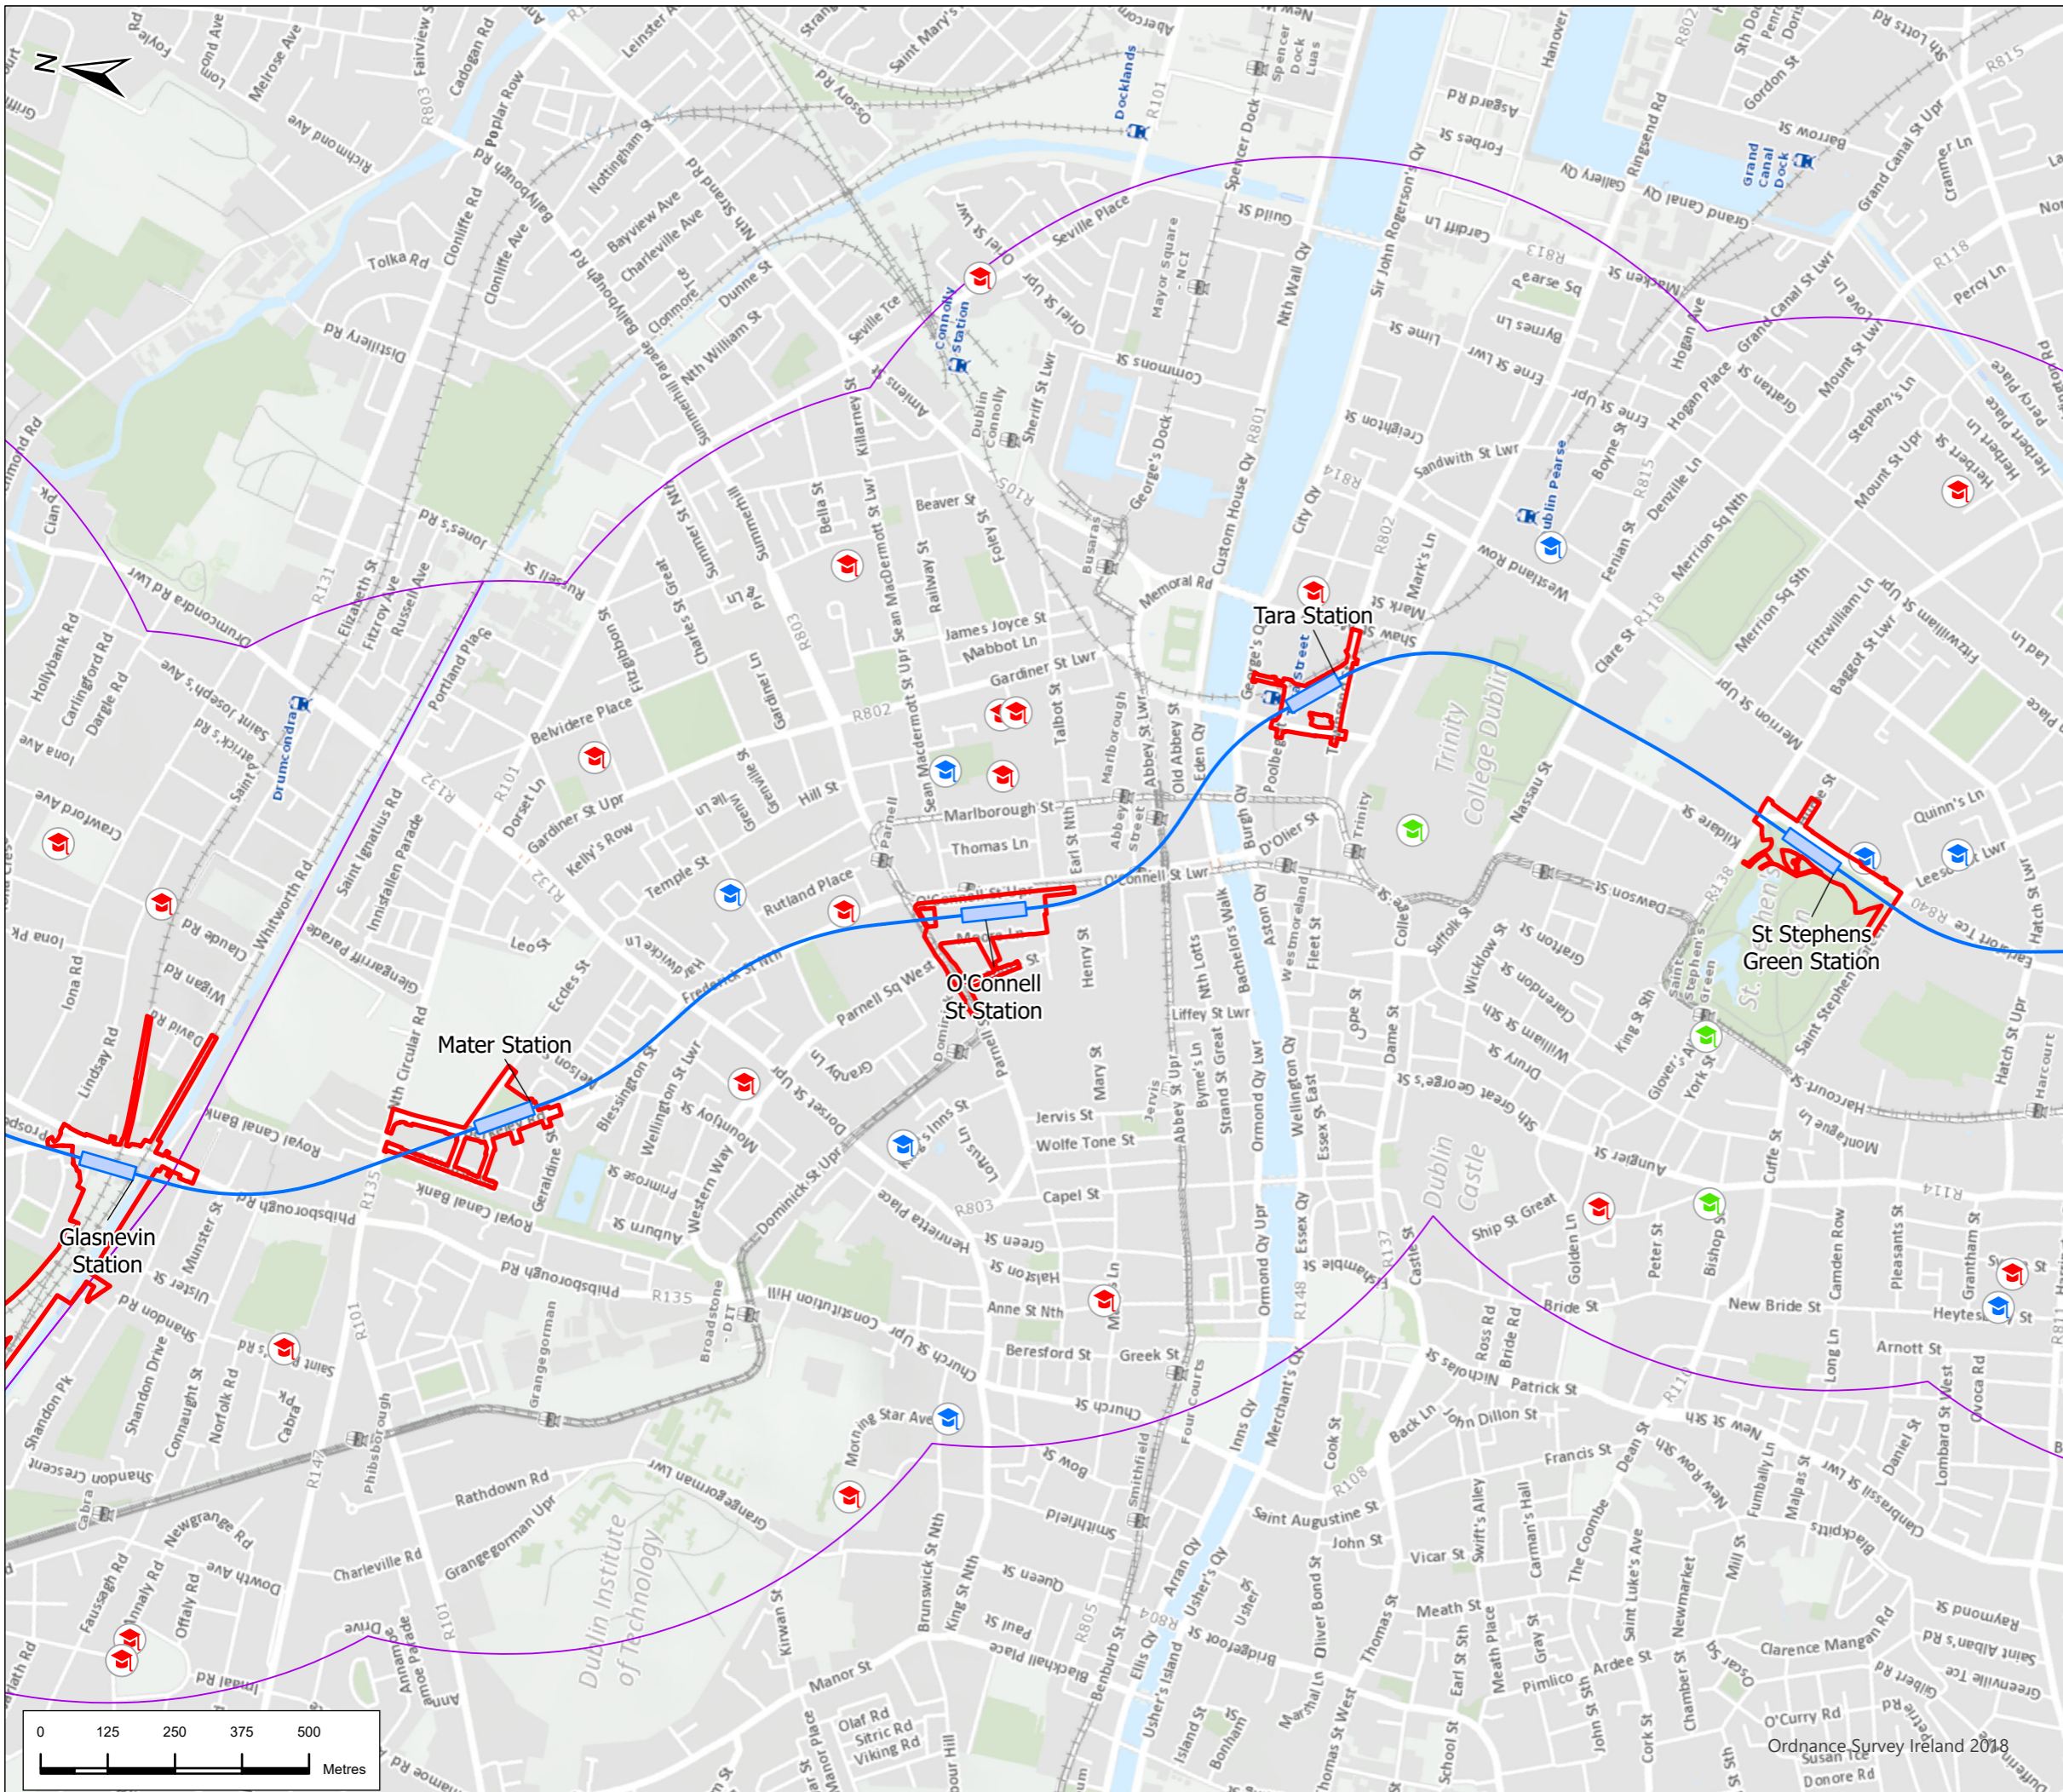


Drawing No. ML1-JAI-EIA-ROUT_XX-DR-Y-12071
Rev P03

This drawing is not to be used in whole or in part other than for the intended purpose and project as defined on this drawing. Refer to the contract for full terms and conditions.



Legend

Alignment

-  Tunnel
-  Station Locations
-  Project Boundary
-  Study Area
-  Tertiary Institution
-  Post Primary School
-  Primary School



P03	5/8/22	Final Issue	FND	RH	RH	NC
Rev.	Date	Purpose of revision	Drawn	Check'd	Rev'd	Appr'd

JACOBS
IDOM


TII
Bonnéagar Iompair Éireann
Transport Infrastructure Ireland

METROLINK

Drawing Title
**Figure 11.10 Educational Facilities
in the Study Area
Sheet 6 of 7**





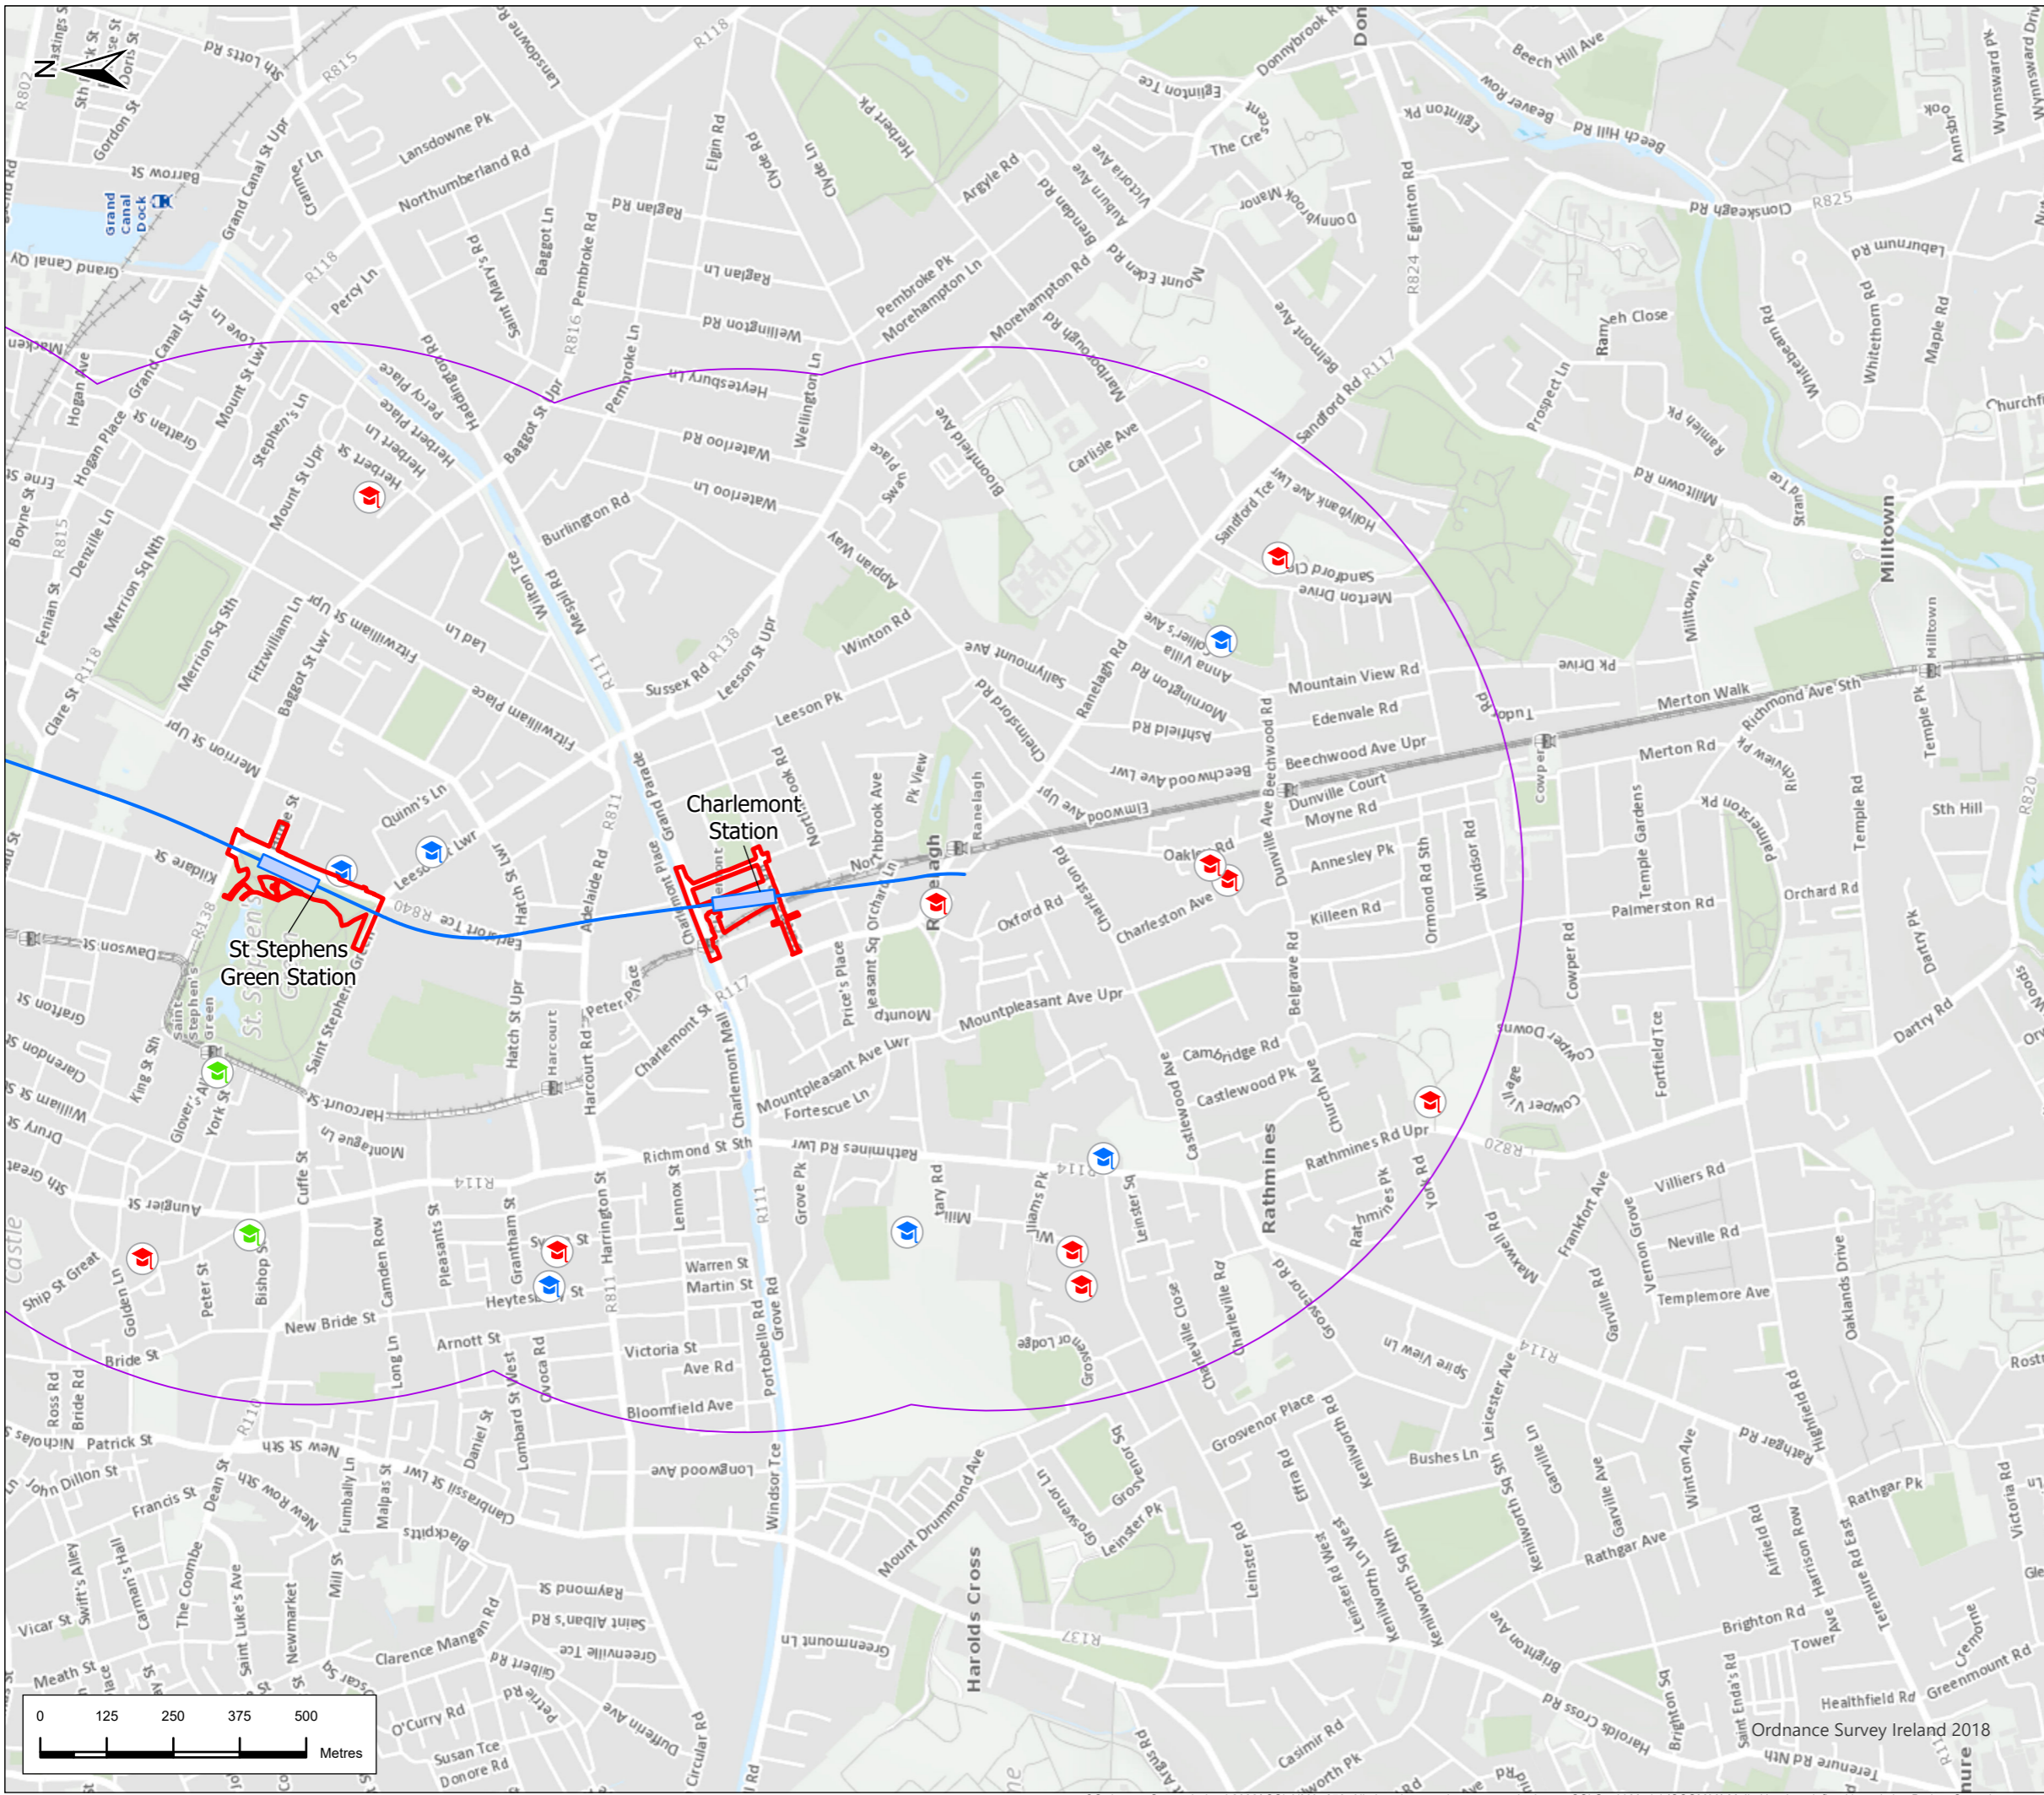


Drawing Status	FINAL	
Scale @ A3	1:12,000	DO NOT SCALE
Jacobs No.	32108600	
Client No.		
Drawing No.	ML1-JAI-EIA-ROUT_XX-DR-Y-12072	Rev P03


This drawing is not to be used in whole or in part other than for the intended purpose and project as defined on this drawing. Refer to the contract for full terms and conditions.



Legend

Alignment

-  Tunnel
-  Station Locations
-  Project Boundary
-  Study Area
-  Third Level Institution
-  Post Primary School
-  Primary School

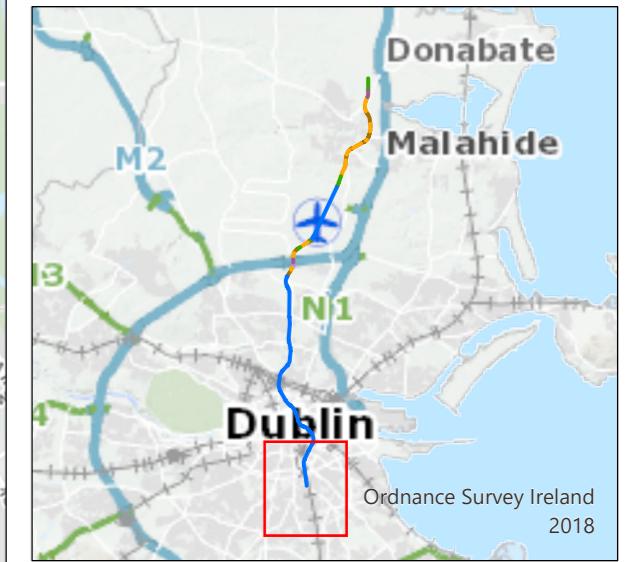

P03	5/8/22	Final Issue	FND	RH	RH	NC
Rev.	Date	Purpose of revision	Drawn	Check'd	Rev'd	Appr'd



Drawing Title
Figure 11.10 Educational Facilities in the Study Area
 Sheet 7 of 7

Drawing Status: **FINAL**

Scale @ A3: 1:12,000 **DO NOT SCALE**

JACOBS No. 32108600
 Client No.

Drawing No. **ML1-JAI-EIA-ROUT_XX-DR-Y-12073** Rev **P03**

This drawing is not to be used in whole or in part other than for the intended purpose and project as defined on this drawing. Refer to the contract for full terms and conditions.