

Legend

Alignment

- Cut & Cover
- Retained Cut
- Surface
- Viaduct

- Station Locations
- Project Boundary

Walking Isochrones

- 5 minutes
- 10 minutes
- 15 minutes



P02	4/8/22	Final Issue	FND	RH	RH	NC
Rev.	Date	Purpose of revision	Drawn	Check'd	Rev'd	App'd



Drawing Title
Figure 11.15 Walking Times From Stations
Sheet 1 of 15



Drawing Status
FINAL

Scale @ A3
1:12,000 DO NOT SCALE

Jacobs No. 32108600

Drawing No. **ML1-JAI-EIA-ROUT_XX-DR-Y-12107** Rev **P02**

This drawing is not to be used in whole or in part other than for the intended purpose and project as defined on this drawing. Refer to the contract for full terms and conditions.

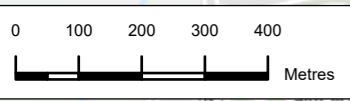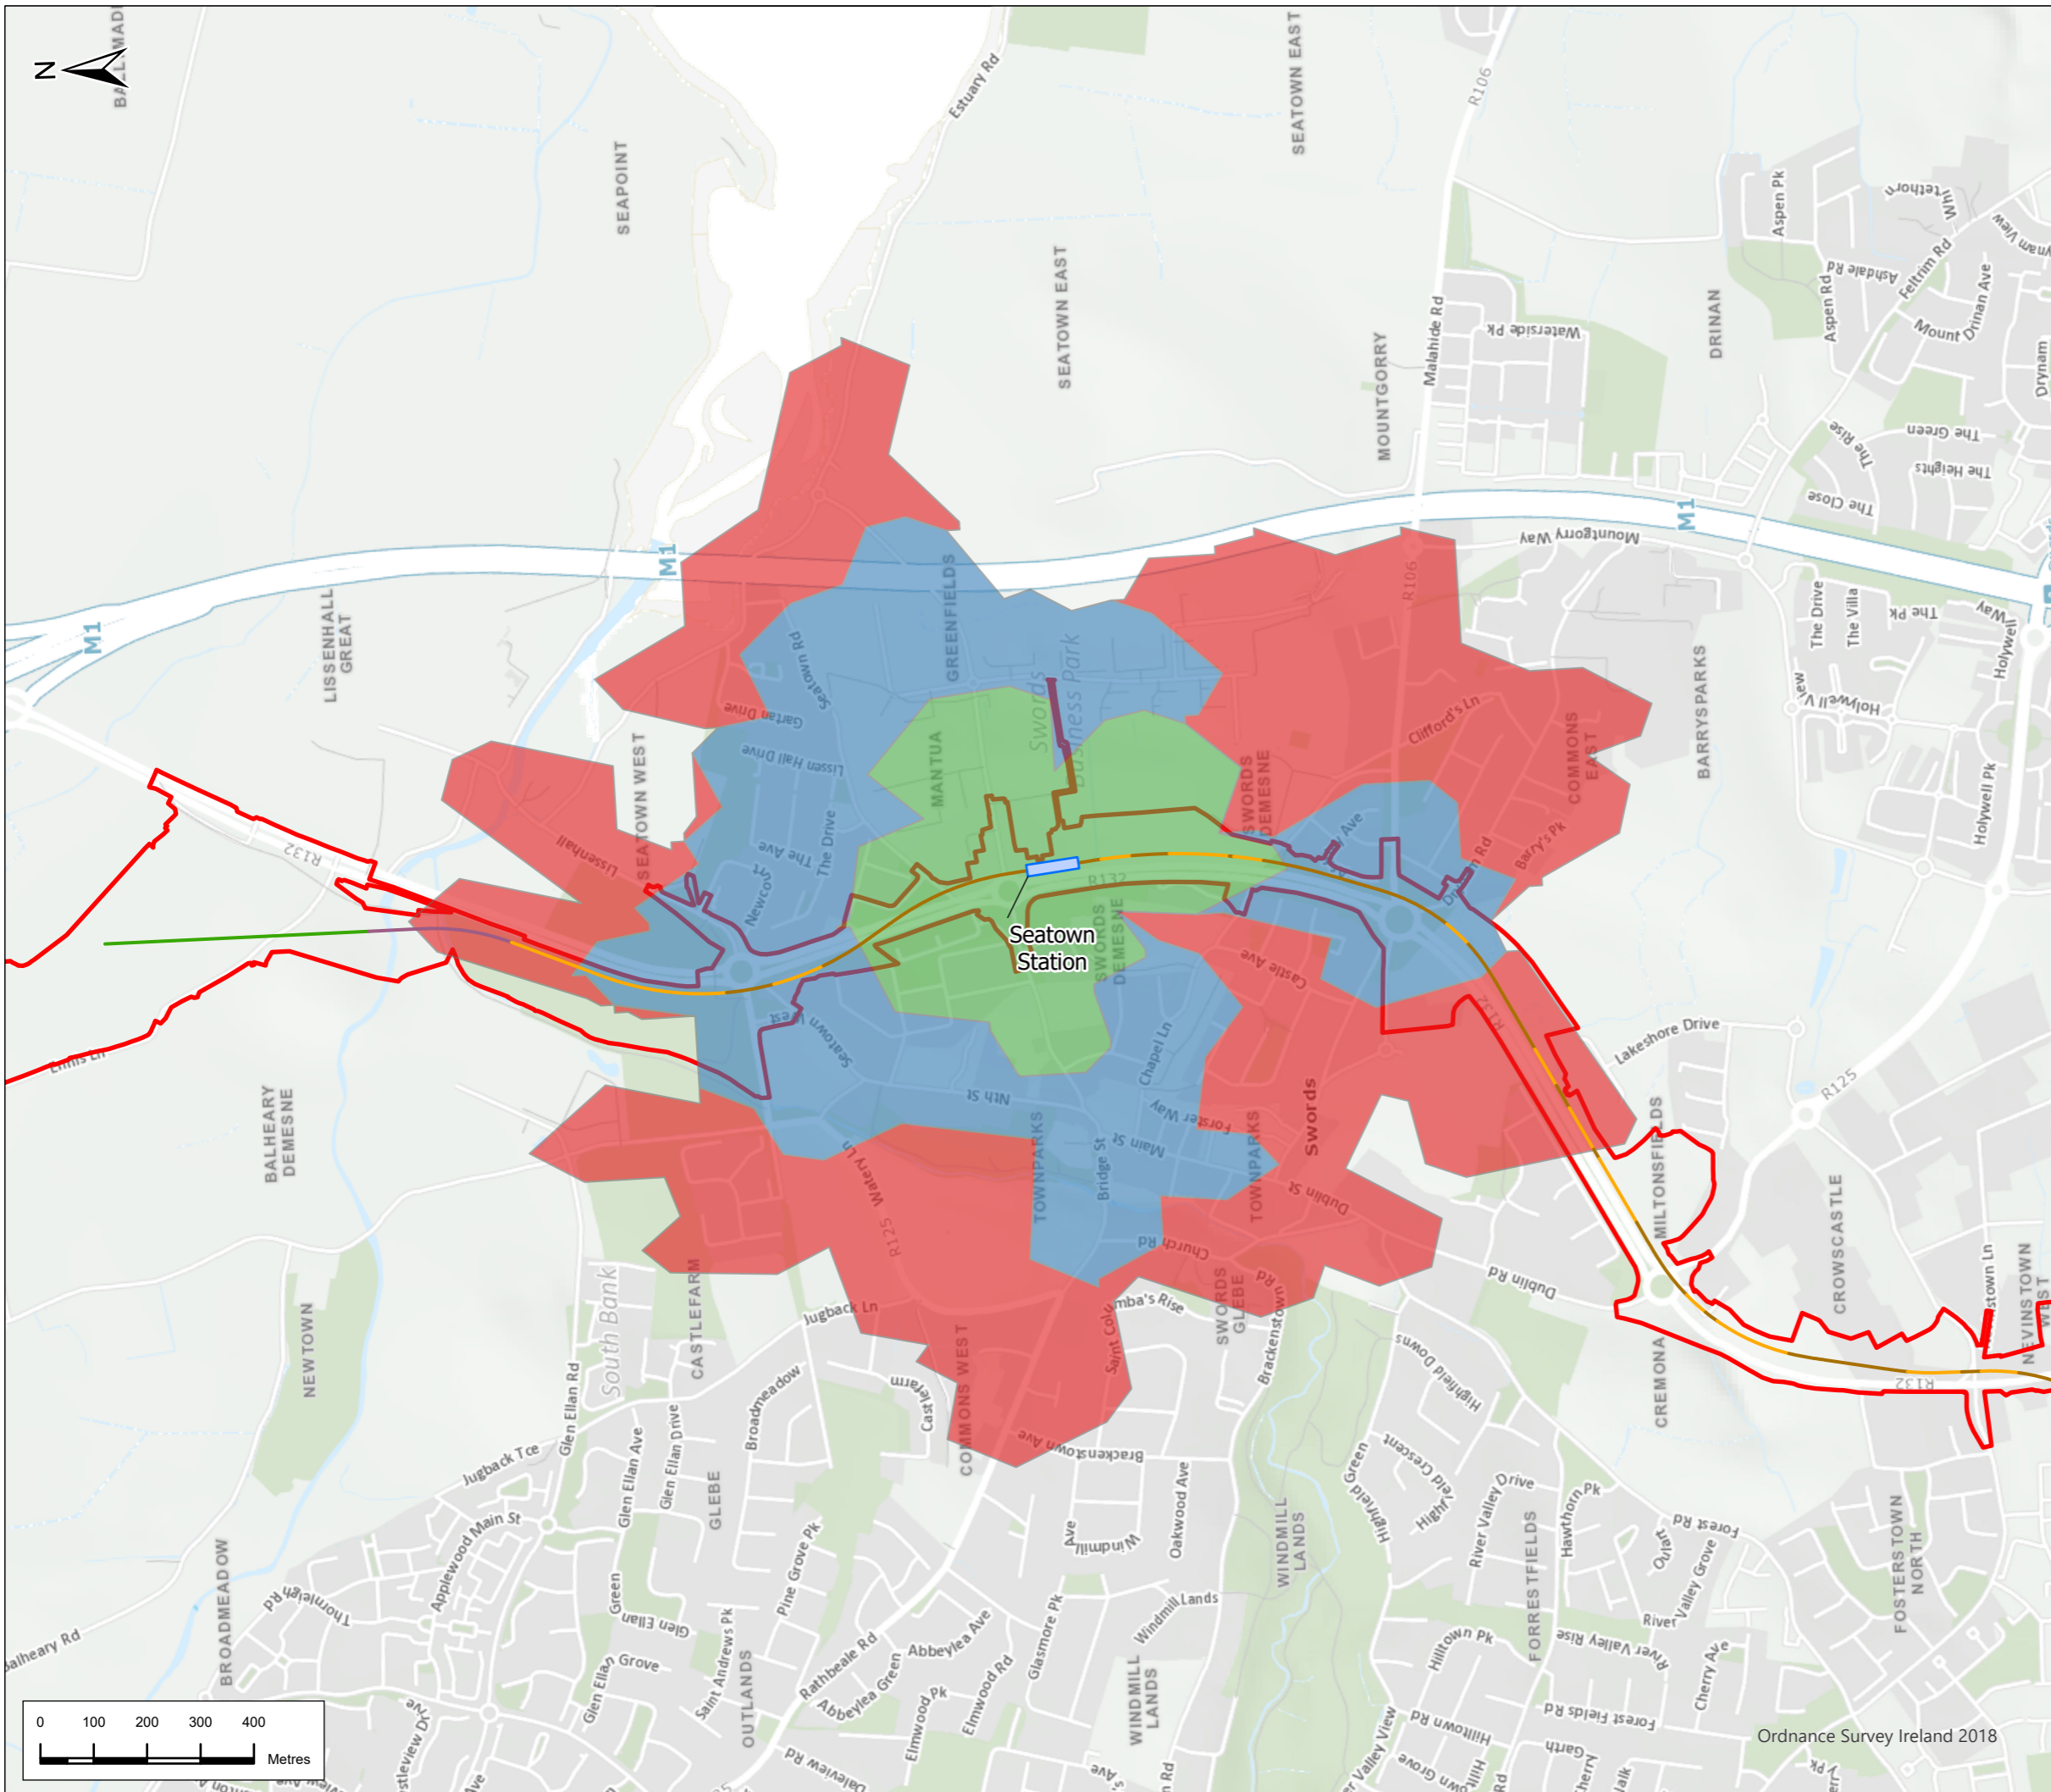

Legend

Alignment

- Cut & Cover
- Retained Cut
- Surface
- Viaduct

- Station Locations
- Project Boundary

Walking Isochrones

- 5 minutes
- 10 minutes
- 15 minutes



P02	4/8/22	Final Issue	FND	RH	RH	NC
Rev.	Date	Purpose of revision	Drawn	Check'd	Rev'd	Appr'd




Drawing Title
Figure 11.15 Walking Times From Stations
Sheet 2 of 15

Drawing Status	FINAL	
Scale @ A3	1:12,000	DO NOT SCALE
Jacobs No.	32108600	
Client No.		



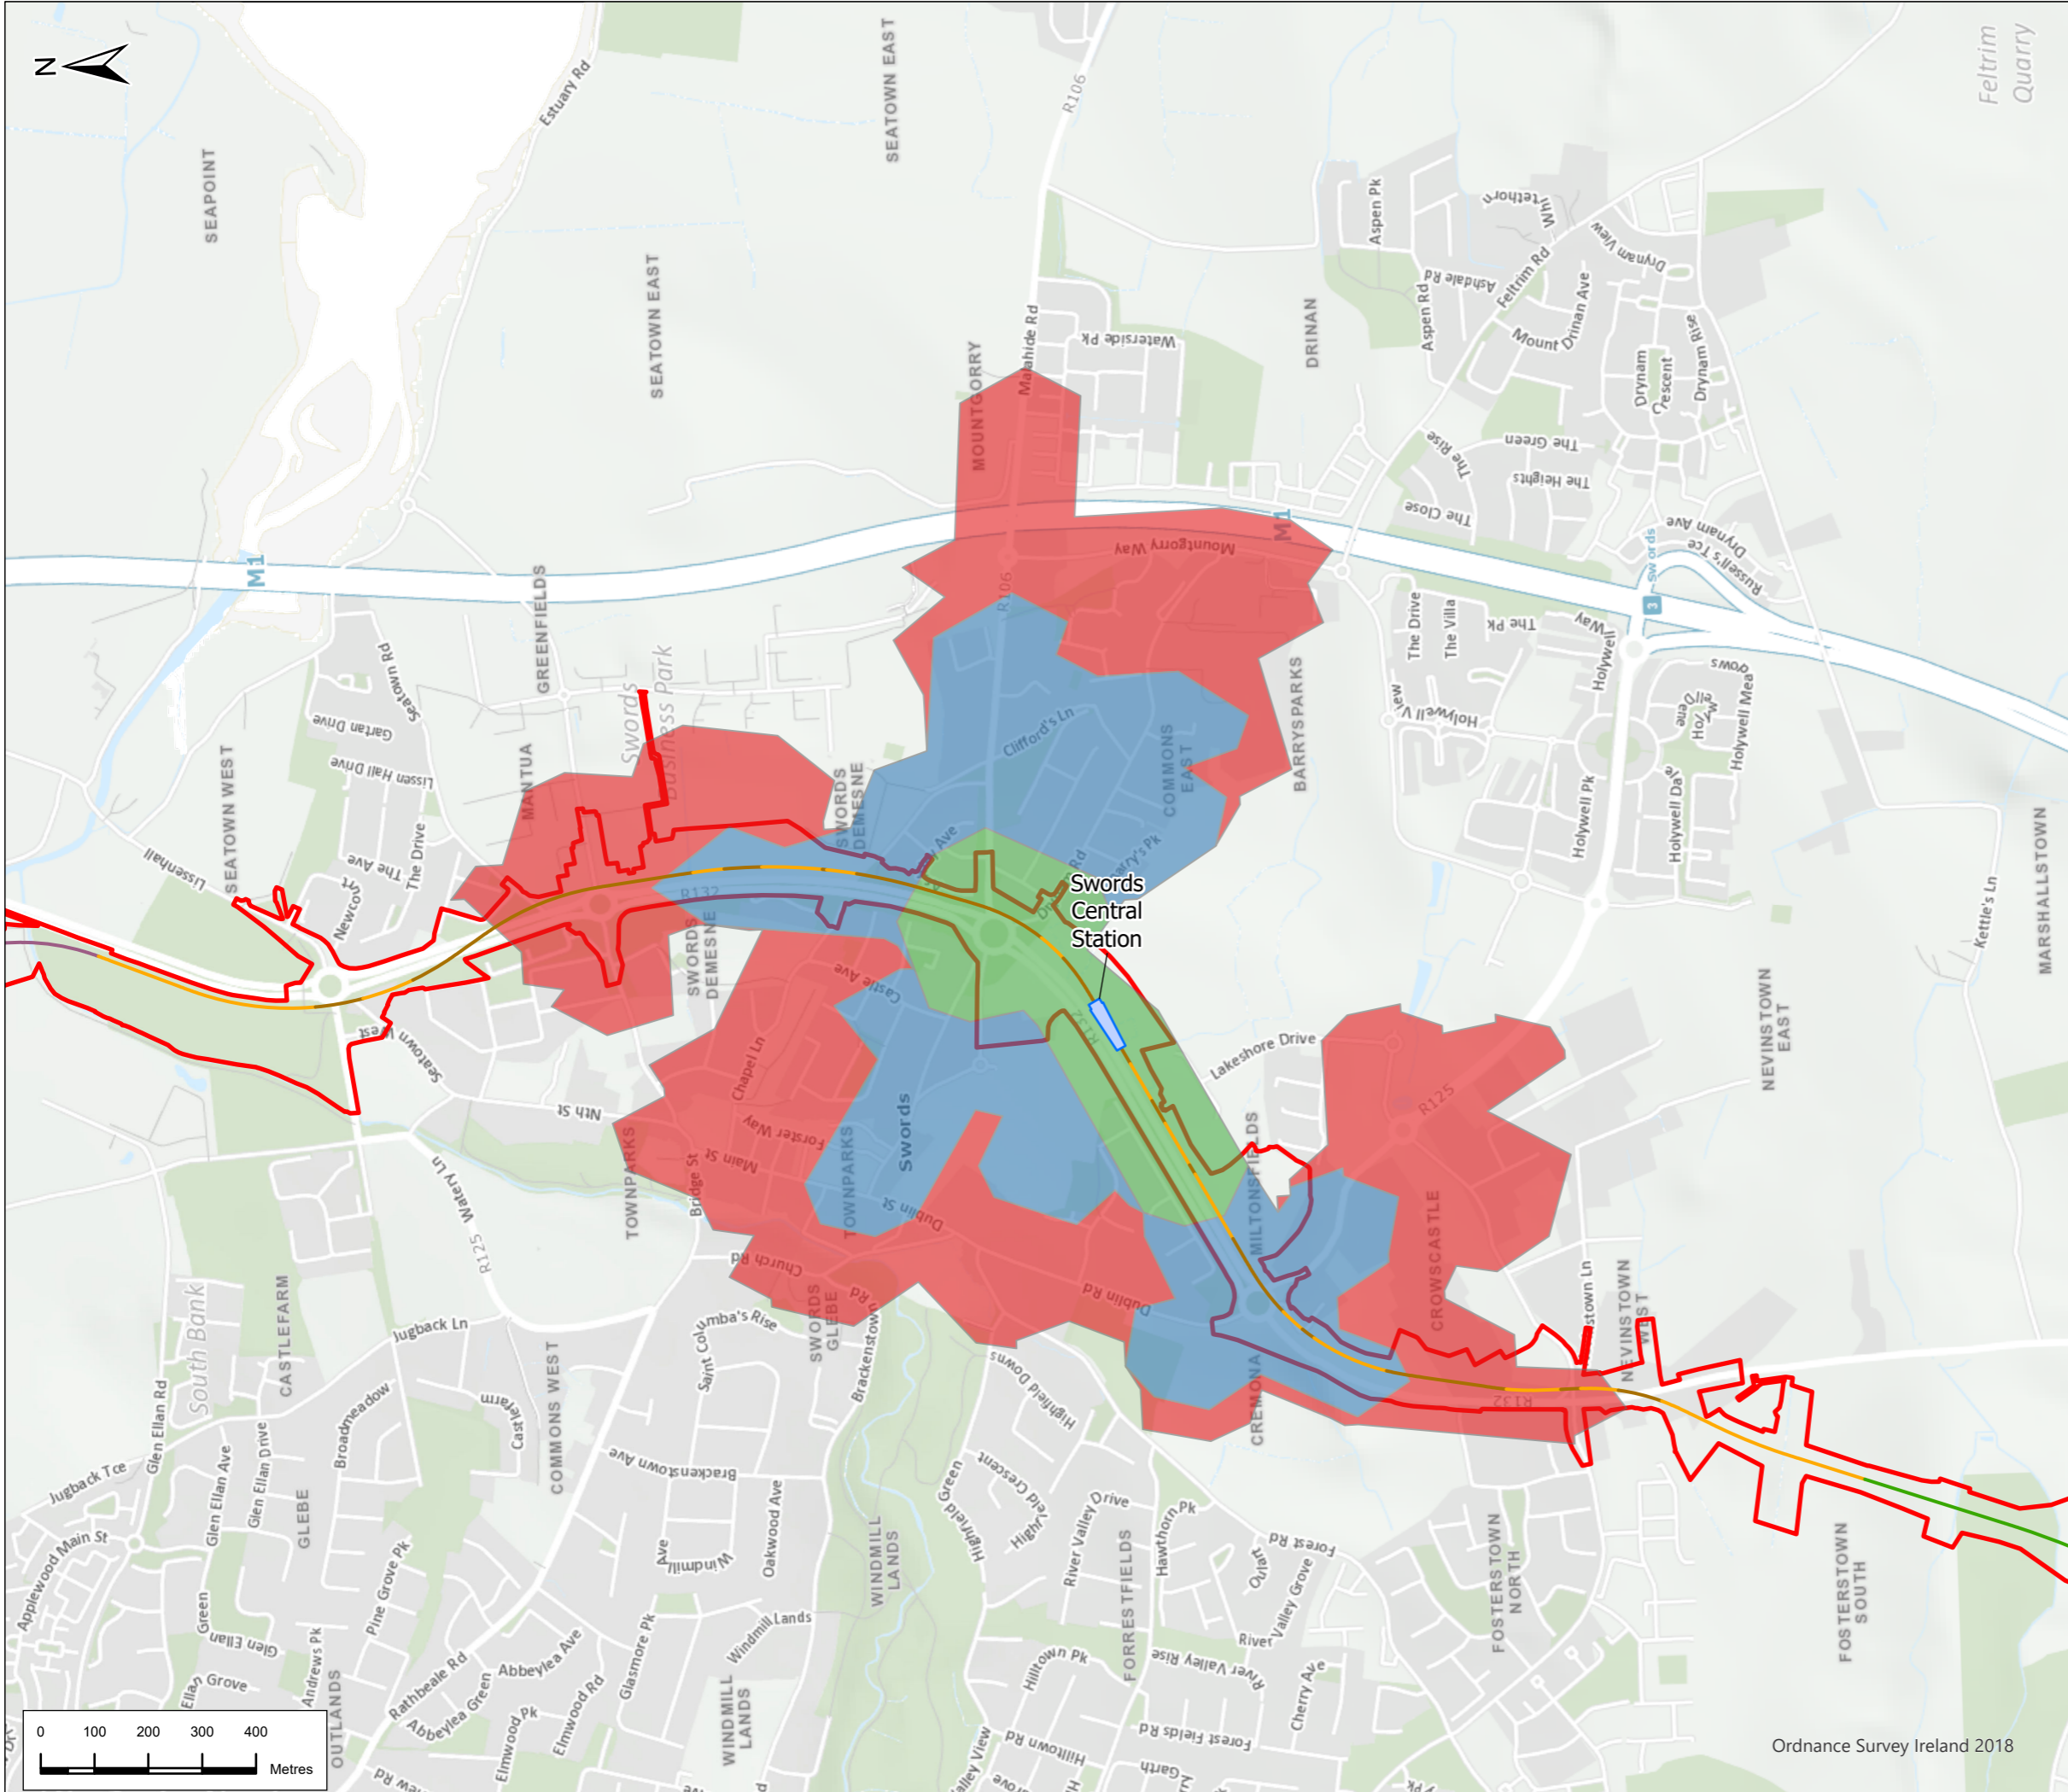

Drawing No.	ML1-JAI-EIA-ROUT_XX-DR-Y-12108	Rev	P02
-------------	--------------------------------	-----	-----

This drawing is not to be used in whole or in part other than for the intended purpose and project as defined on this drawing. Refer to the contract for full terms and conditions.



Legend




Alignment

-  Cut & Cover
-  Retained Cut
-  Surface
-  Viaduct

 Station Locations

 Project Boundary

Walking Isochrones

-  5 minutes
-  10 minutes
-  15 minutes



P02	4/8/22	Final Issue	FND	RH	RH	NC
Rev.	Date	Purpose of revision	Drawn	Check'd	Rev'd	App'r'd



Drawing Title
Figure 11.15 Walking Times From Stations
Sheet 3 of 15



Drawing Status
FINAL

Scale @ A3
1:12,000
DO NOT SCALE

Jacobs No. 32108600
Client No.

Drawing No. ML1-JAI-EIA-ROUT_XX-DR-Y-12109
Rev P02

This drawing is not to be used in whole or in part other than for the intended purpose and project as defined on this drawing. Refer to the contract for full terms and conditions.

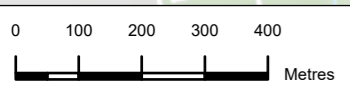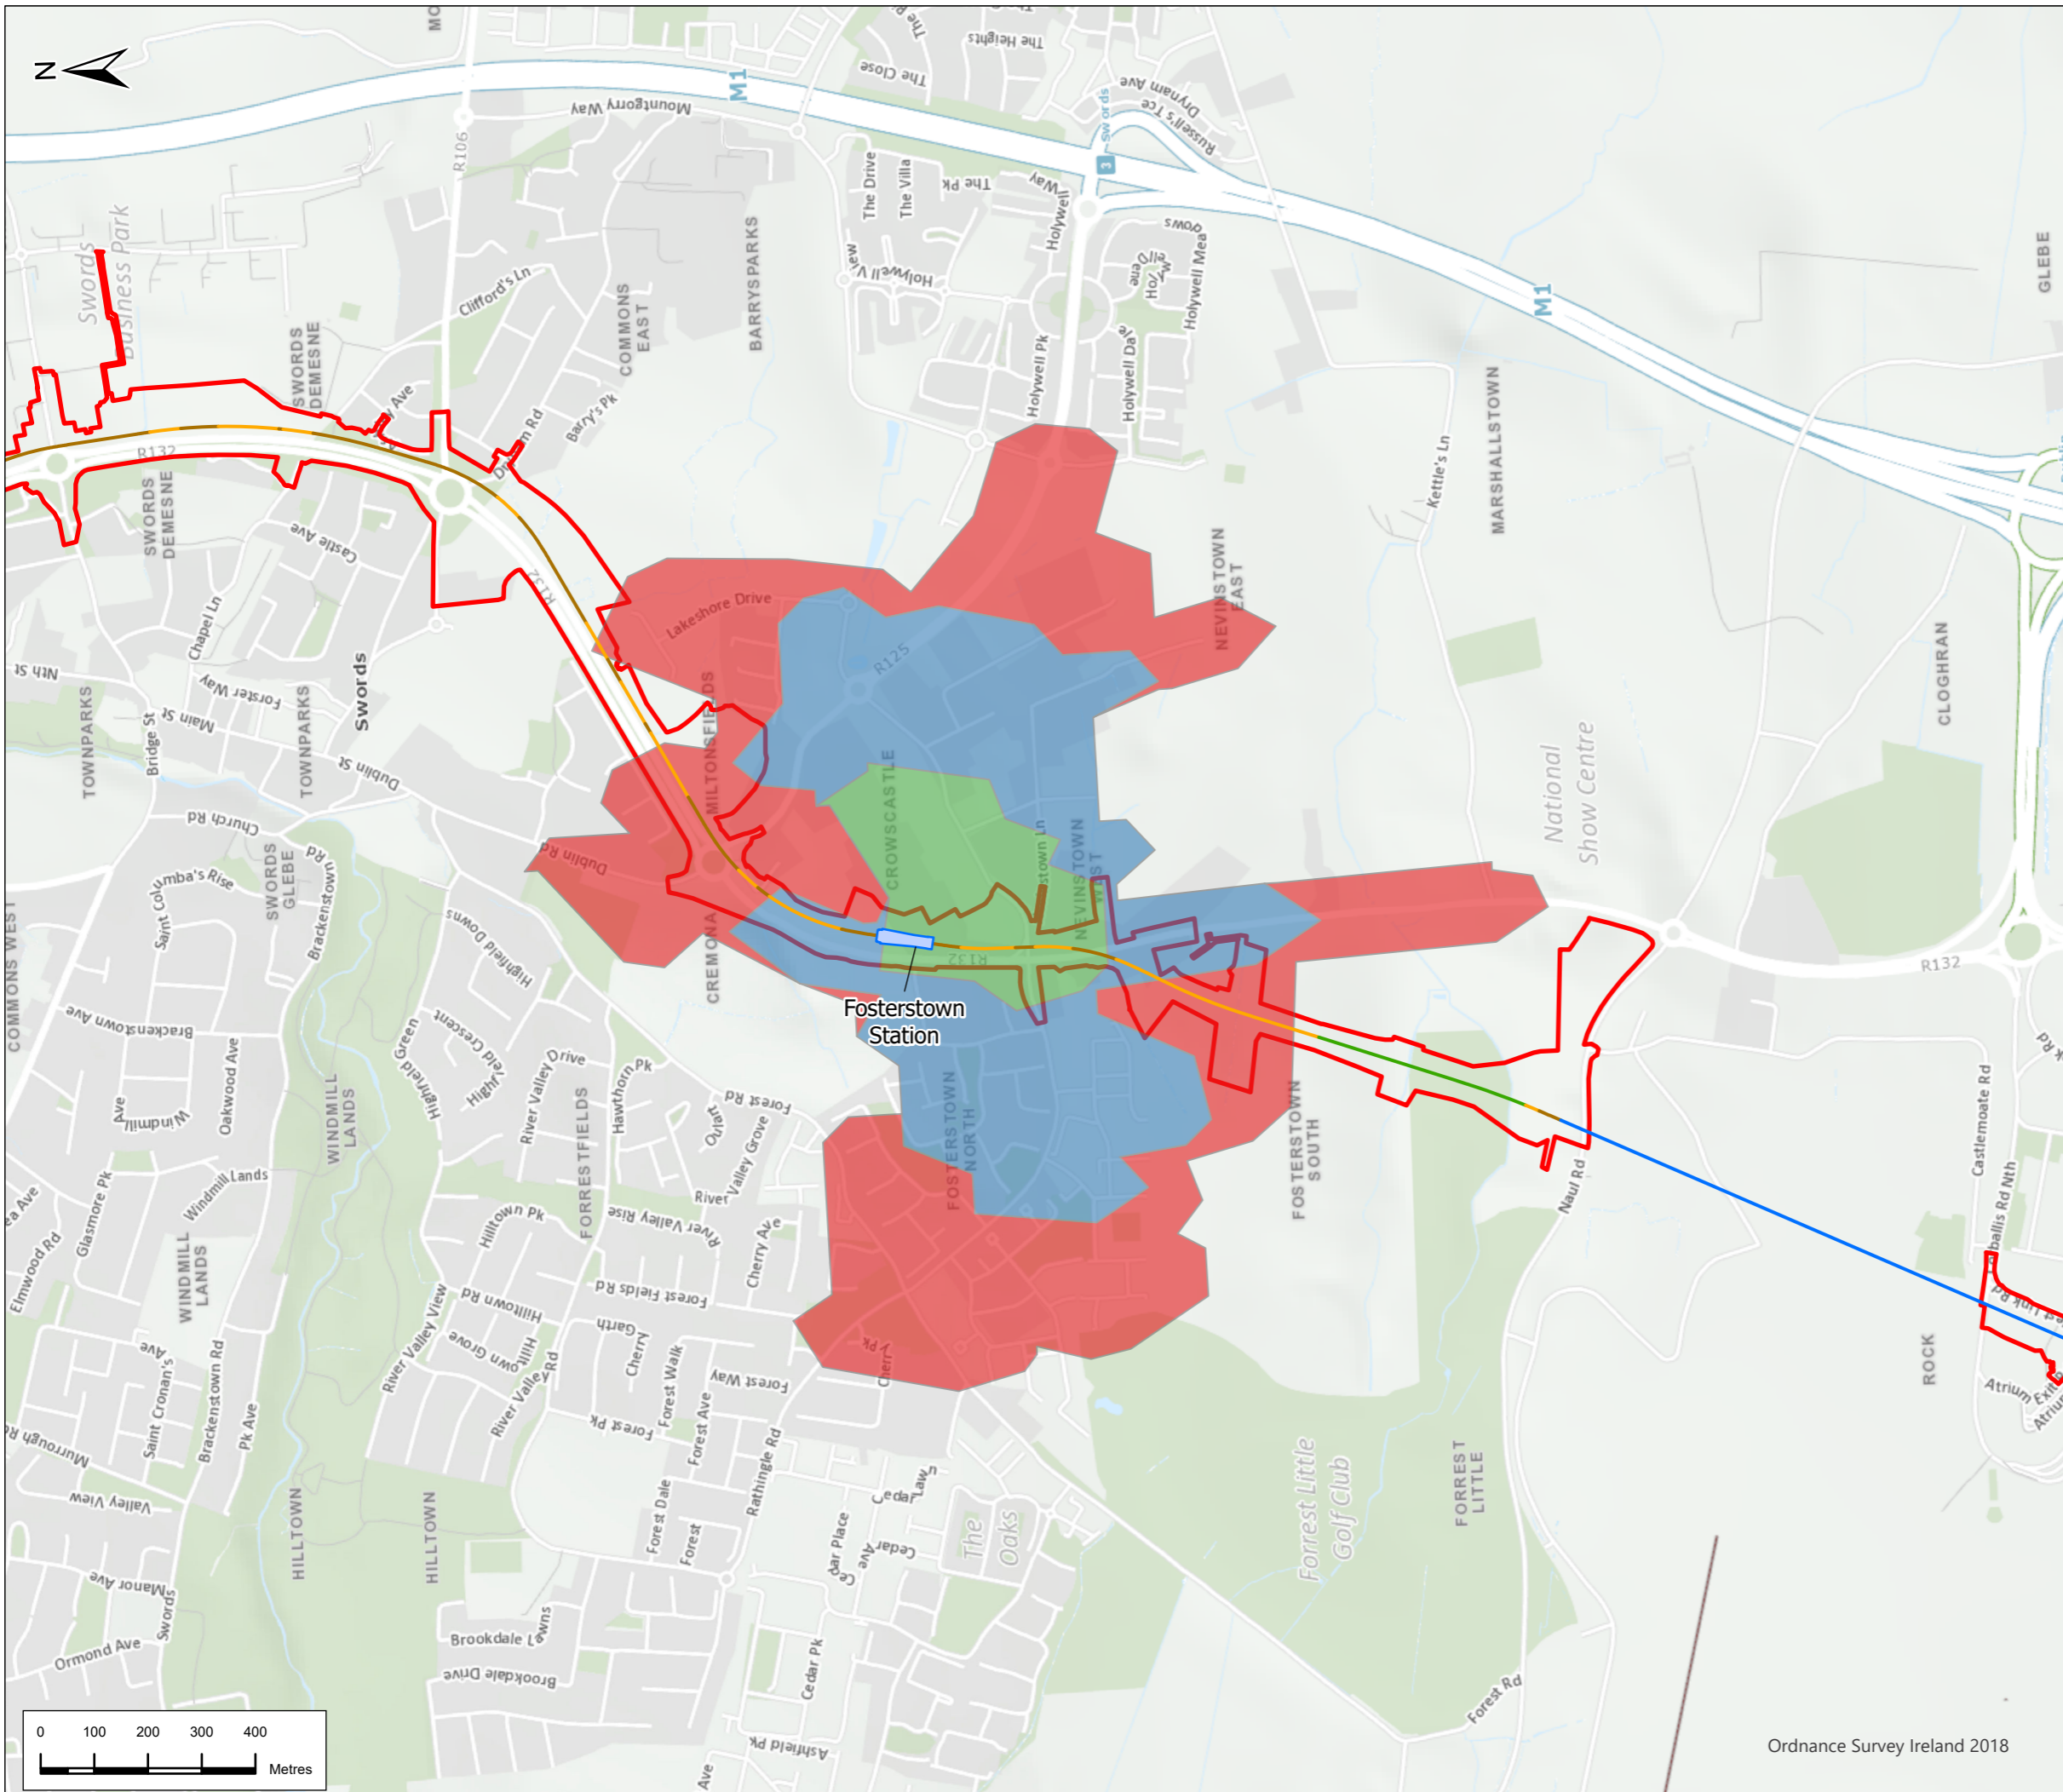

Legend

Alignment

- Cut & Cover
- Retained Cut
- Surface
- Tunnel
- Station Locations
- Project Boundary

Walking Isochrones

- 5 minutes
- 10 minutes
- 15 minutes



P02	4/8/22	Final Issue	FND	RH	RH	NC
Rev.	Date	Purpose of revision	Drawn	Check'd	Rev'd	Appr'd

JACOBS
IDOM

Client
TII
Bonnéagar Iompair Éireann
Transport Infrastructure Ireland

Project
METROLINK


Drawing Title
**Figure 11.15 Walking Times From Stations
Sheet 4 of 15**

Drawing Status
FINAL

Scale @ A3: **1:12,000** DO NOT SCALE

Jacobs No. 32108600
Client No.
Drawing No. **ML1-JAI-EIA-ROUT_XX-DR-Y-12110** Rev **P02**

This drawing is not to be used in whole or in part other than for the intended purpose and project as defined on this drawing. Refer to the contract for full terms and conditions.

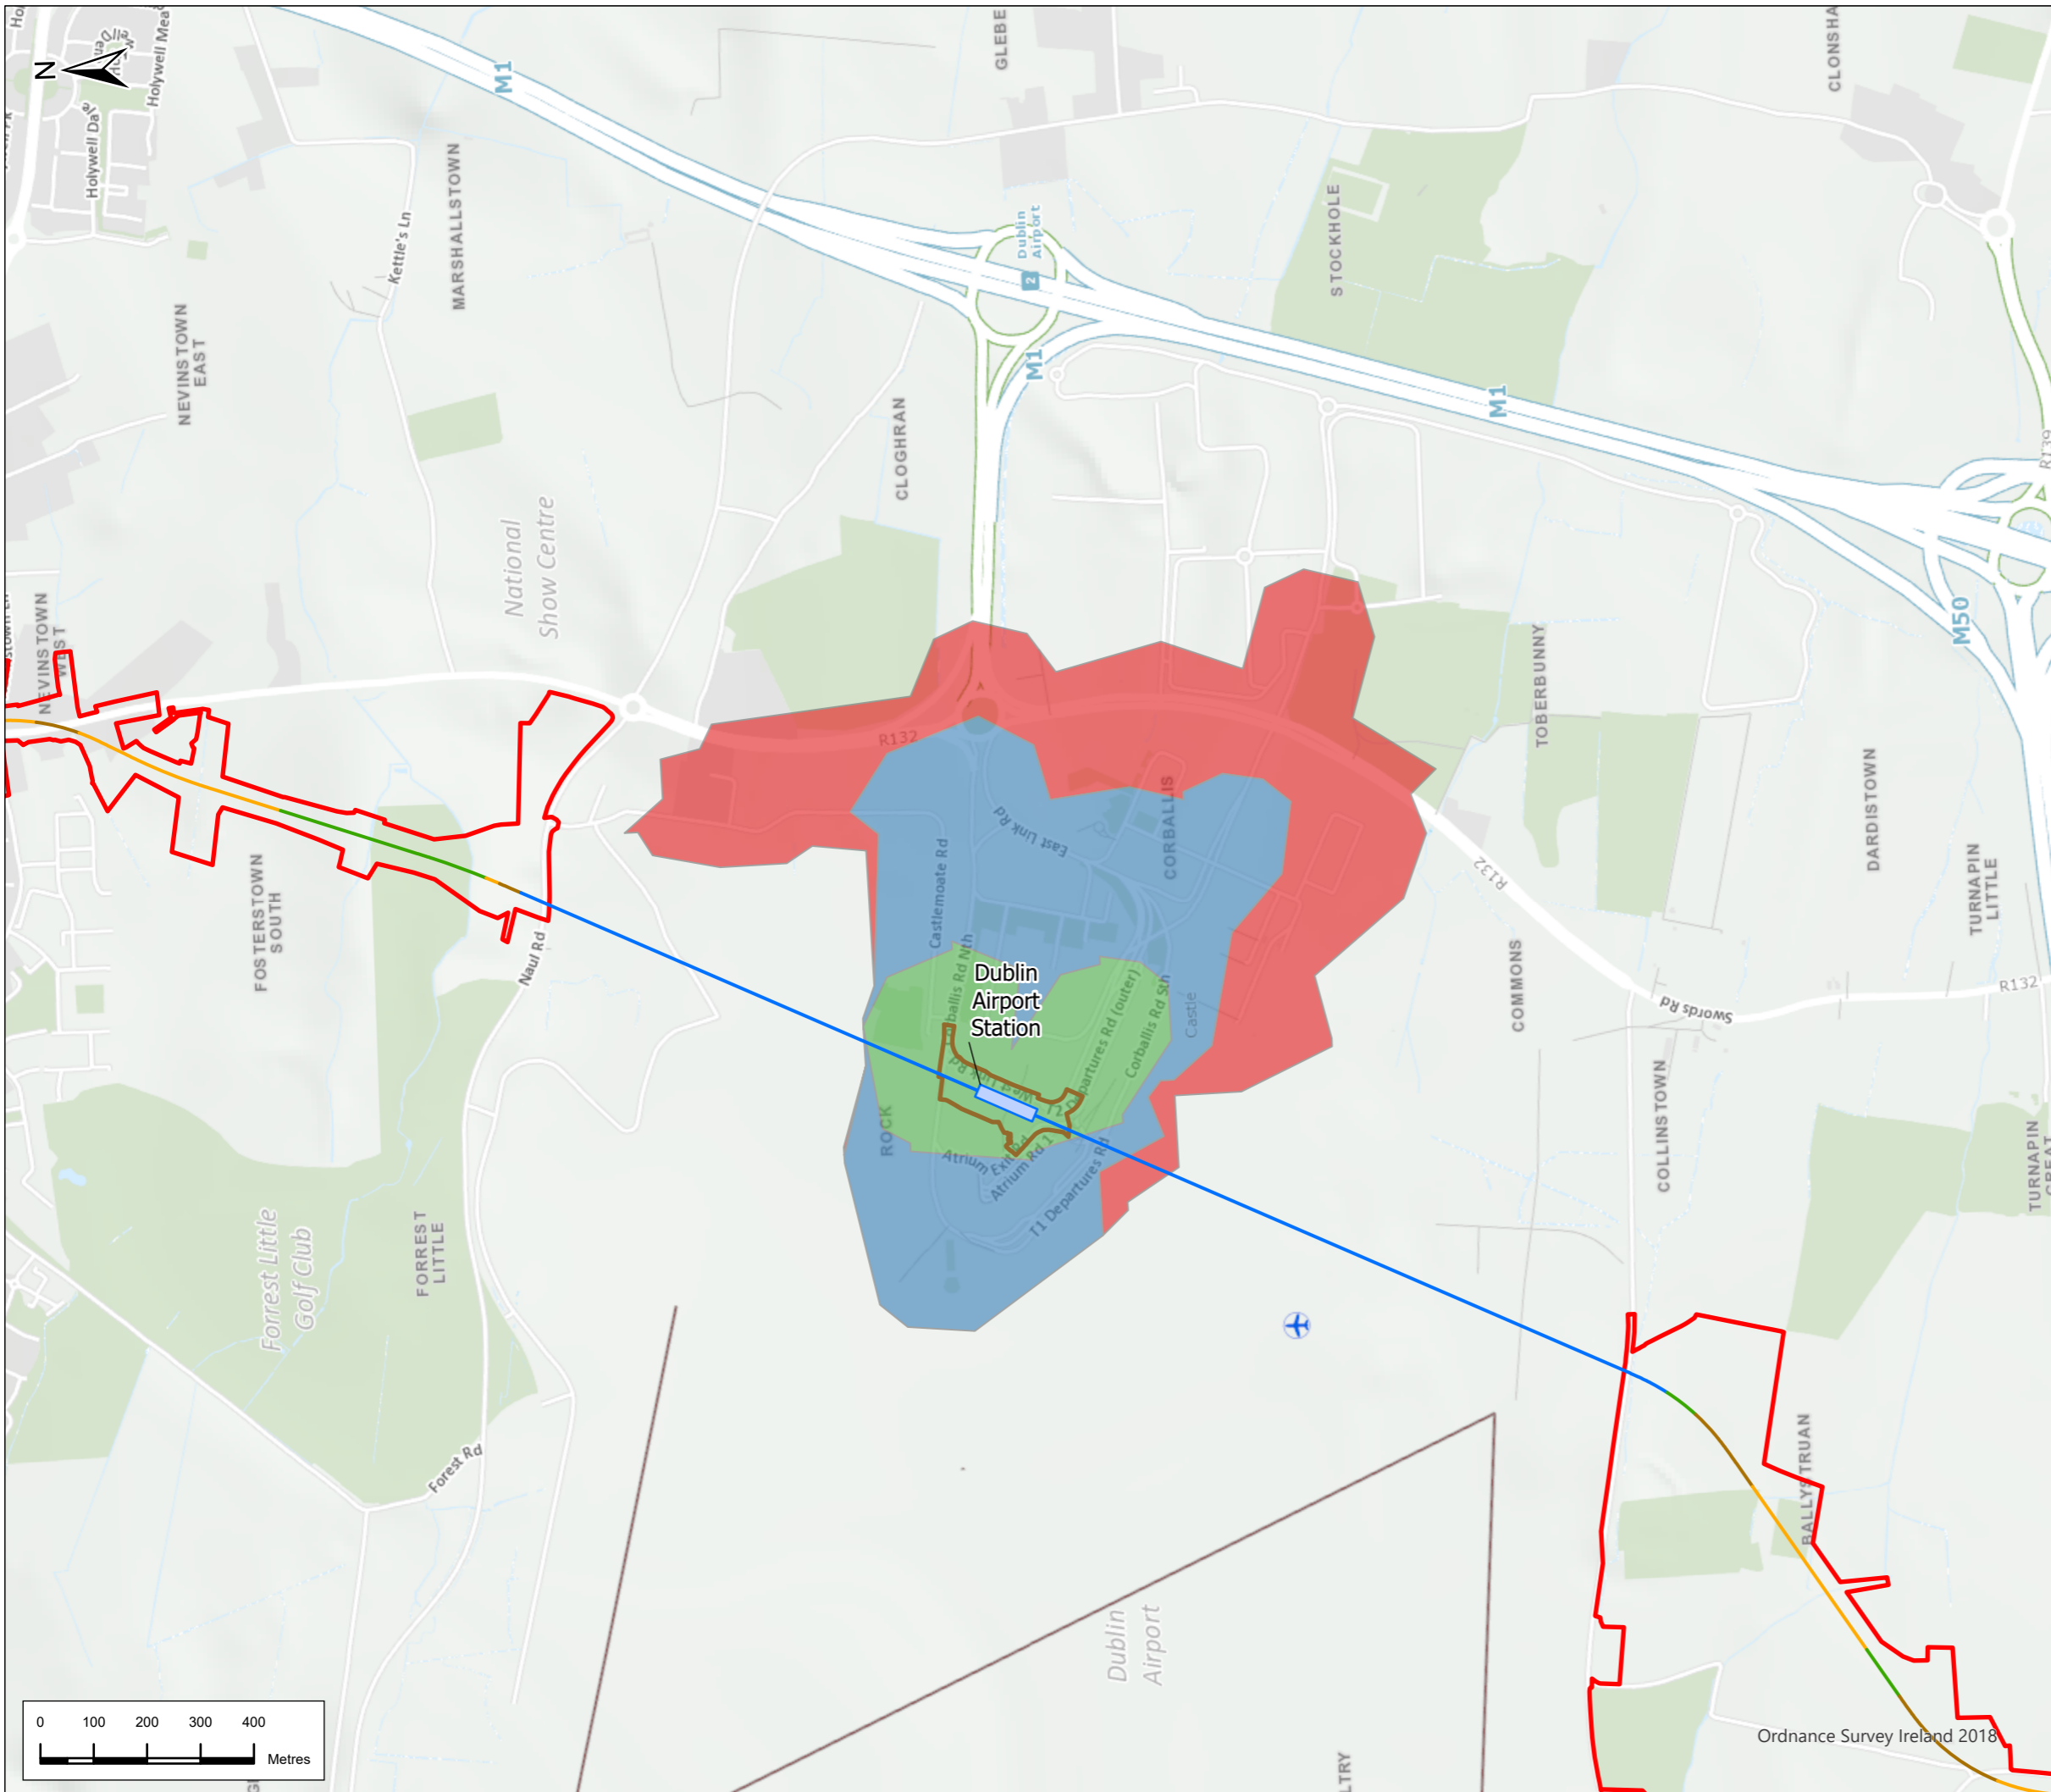

Legend

Alignment

- Cut & Cover
- Retained Cut
- Surface
- Tunnel
- Station Locations
- Project Boundary

Walking Isochrones

- 5 minutes
- 10 minutes
- 15 minutes




P02	4/8/22	Final Issue	FND	RH	RH	NC
Rev.	Date	Purpose of revision	Drawn	Check'd	Rev'd	App'r'd





Drawing Title
Figure 11.15 Walking Times From Stations
 Sheet 5 of 15

Drawing Status	FINAL	
Scale @ A3	1:12,000	DO NOT SCALE
Jacobs No.	32108600	
Client No.		
Drawing No.	ML1-JAI-EIA-ROUT_XX-DR-Y-12111	Rev P02

This drawing is not to be used in whole or in part other than for the intended purpose and project as defined on this drawing. Refer to the contract for full terms and conditions.

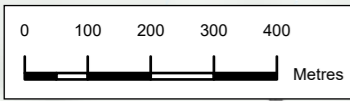

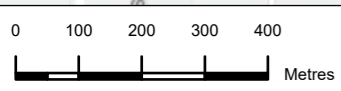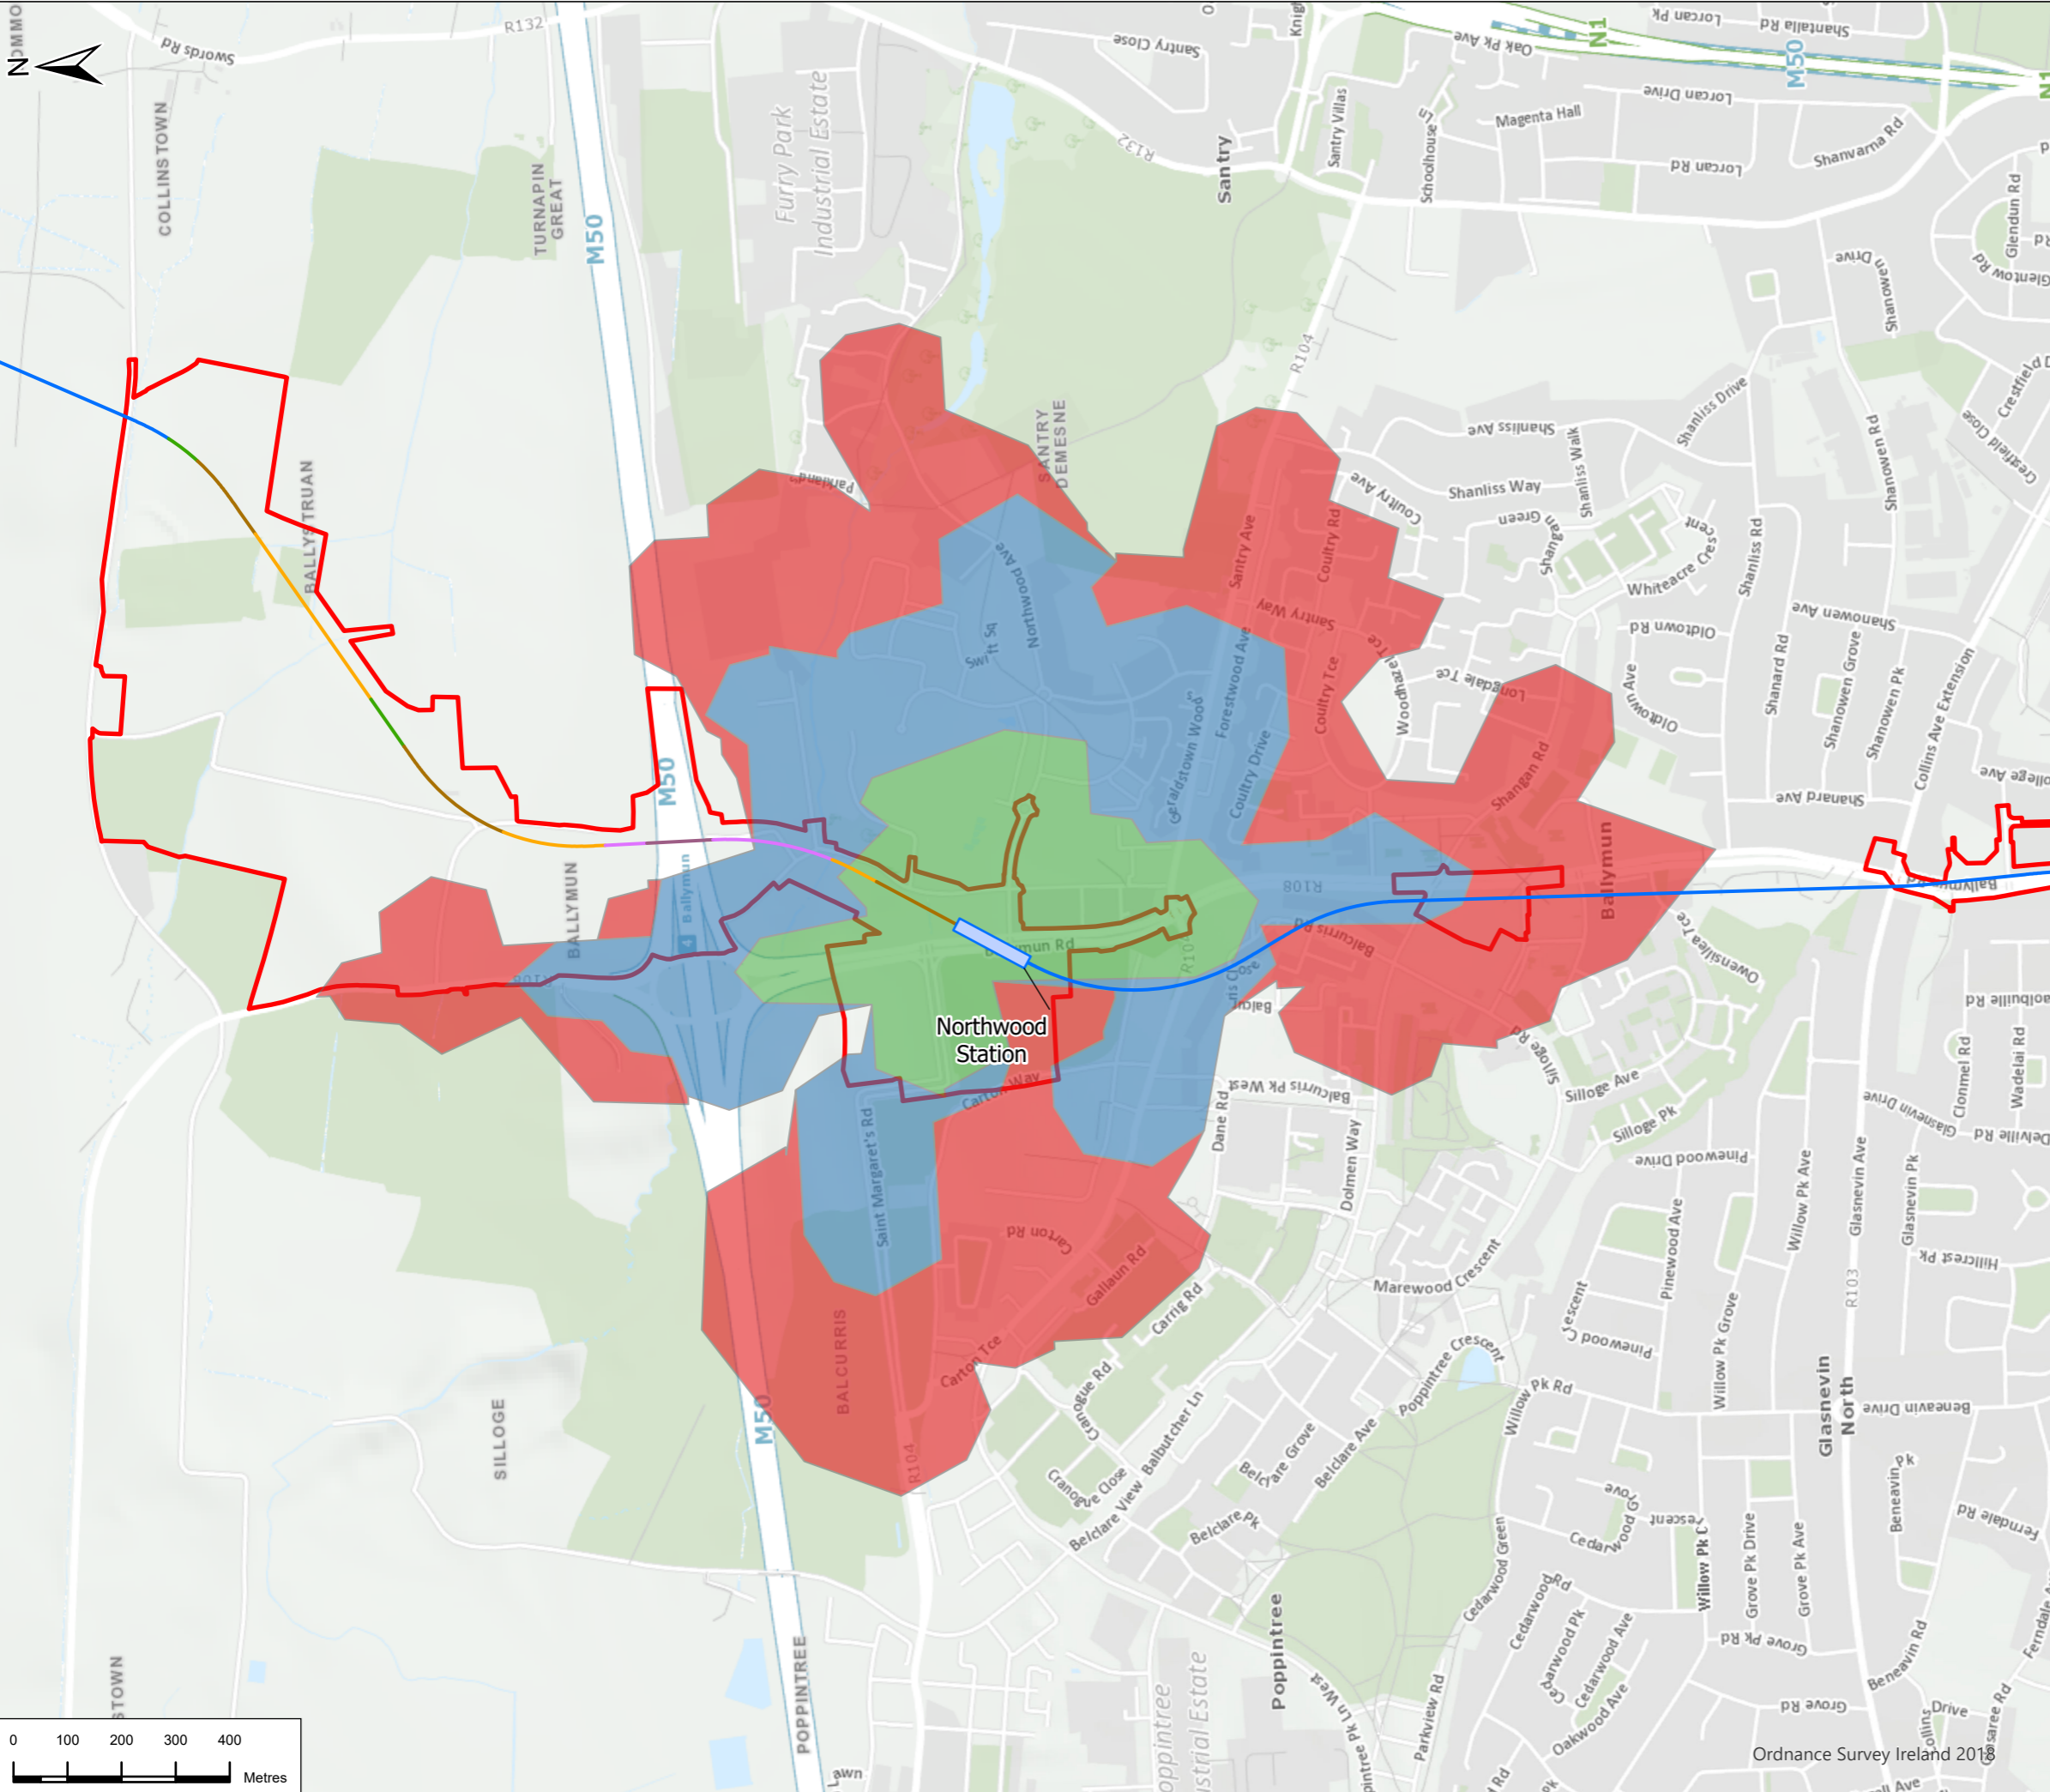

Legend

Alignment

- Cut & Cover
- Incline
- Retained Cut
- Surface
- Tunnel
- Viaduct

Station Locations

- Station Locations
- Project Boundary

Walking Isochrones

- 5 minutes
- 10 minutes
- 15 minutes



P02	4/8/22	Final Issue	FND	RH	RH	NC
Rev.	Date	Purpose of revision	Drawn	Check'd	Rev'd	Appr'd




Drawing Title
Figure 11.15 Walking Times From Stations
 Sheet 6 of 15

Drawing Status
FINAL

Scale @ A3
 1:12,000 DO NOT SCALE

Jacobs No. 32108600
 Client No.
 Drawing No. ML1-JAI-EIA-ROUT_XX-DR-Y-12112
 Rev P02

This drawing is not to be used in whole in or part other than for the intended purpose and project as defined on this drawing. Refer to the contract for full terms and conditions.

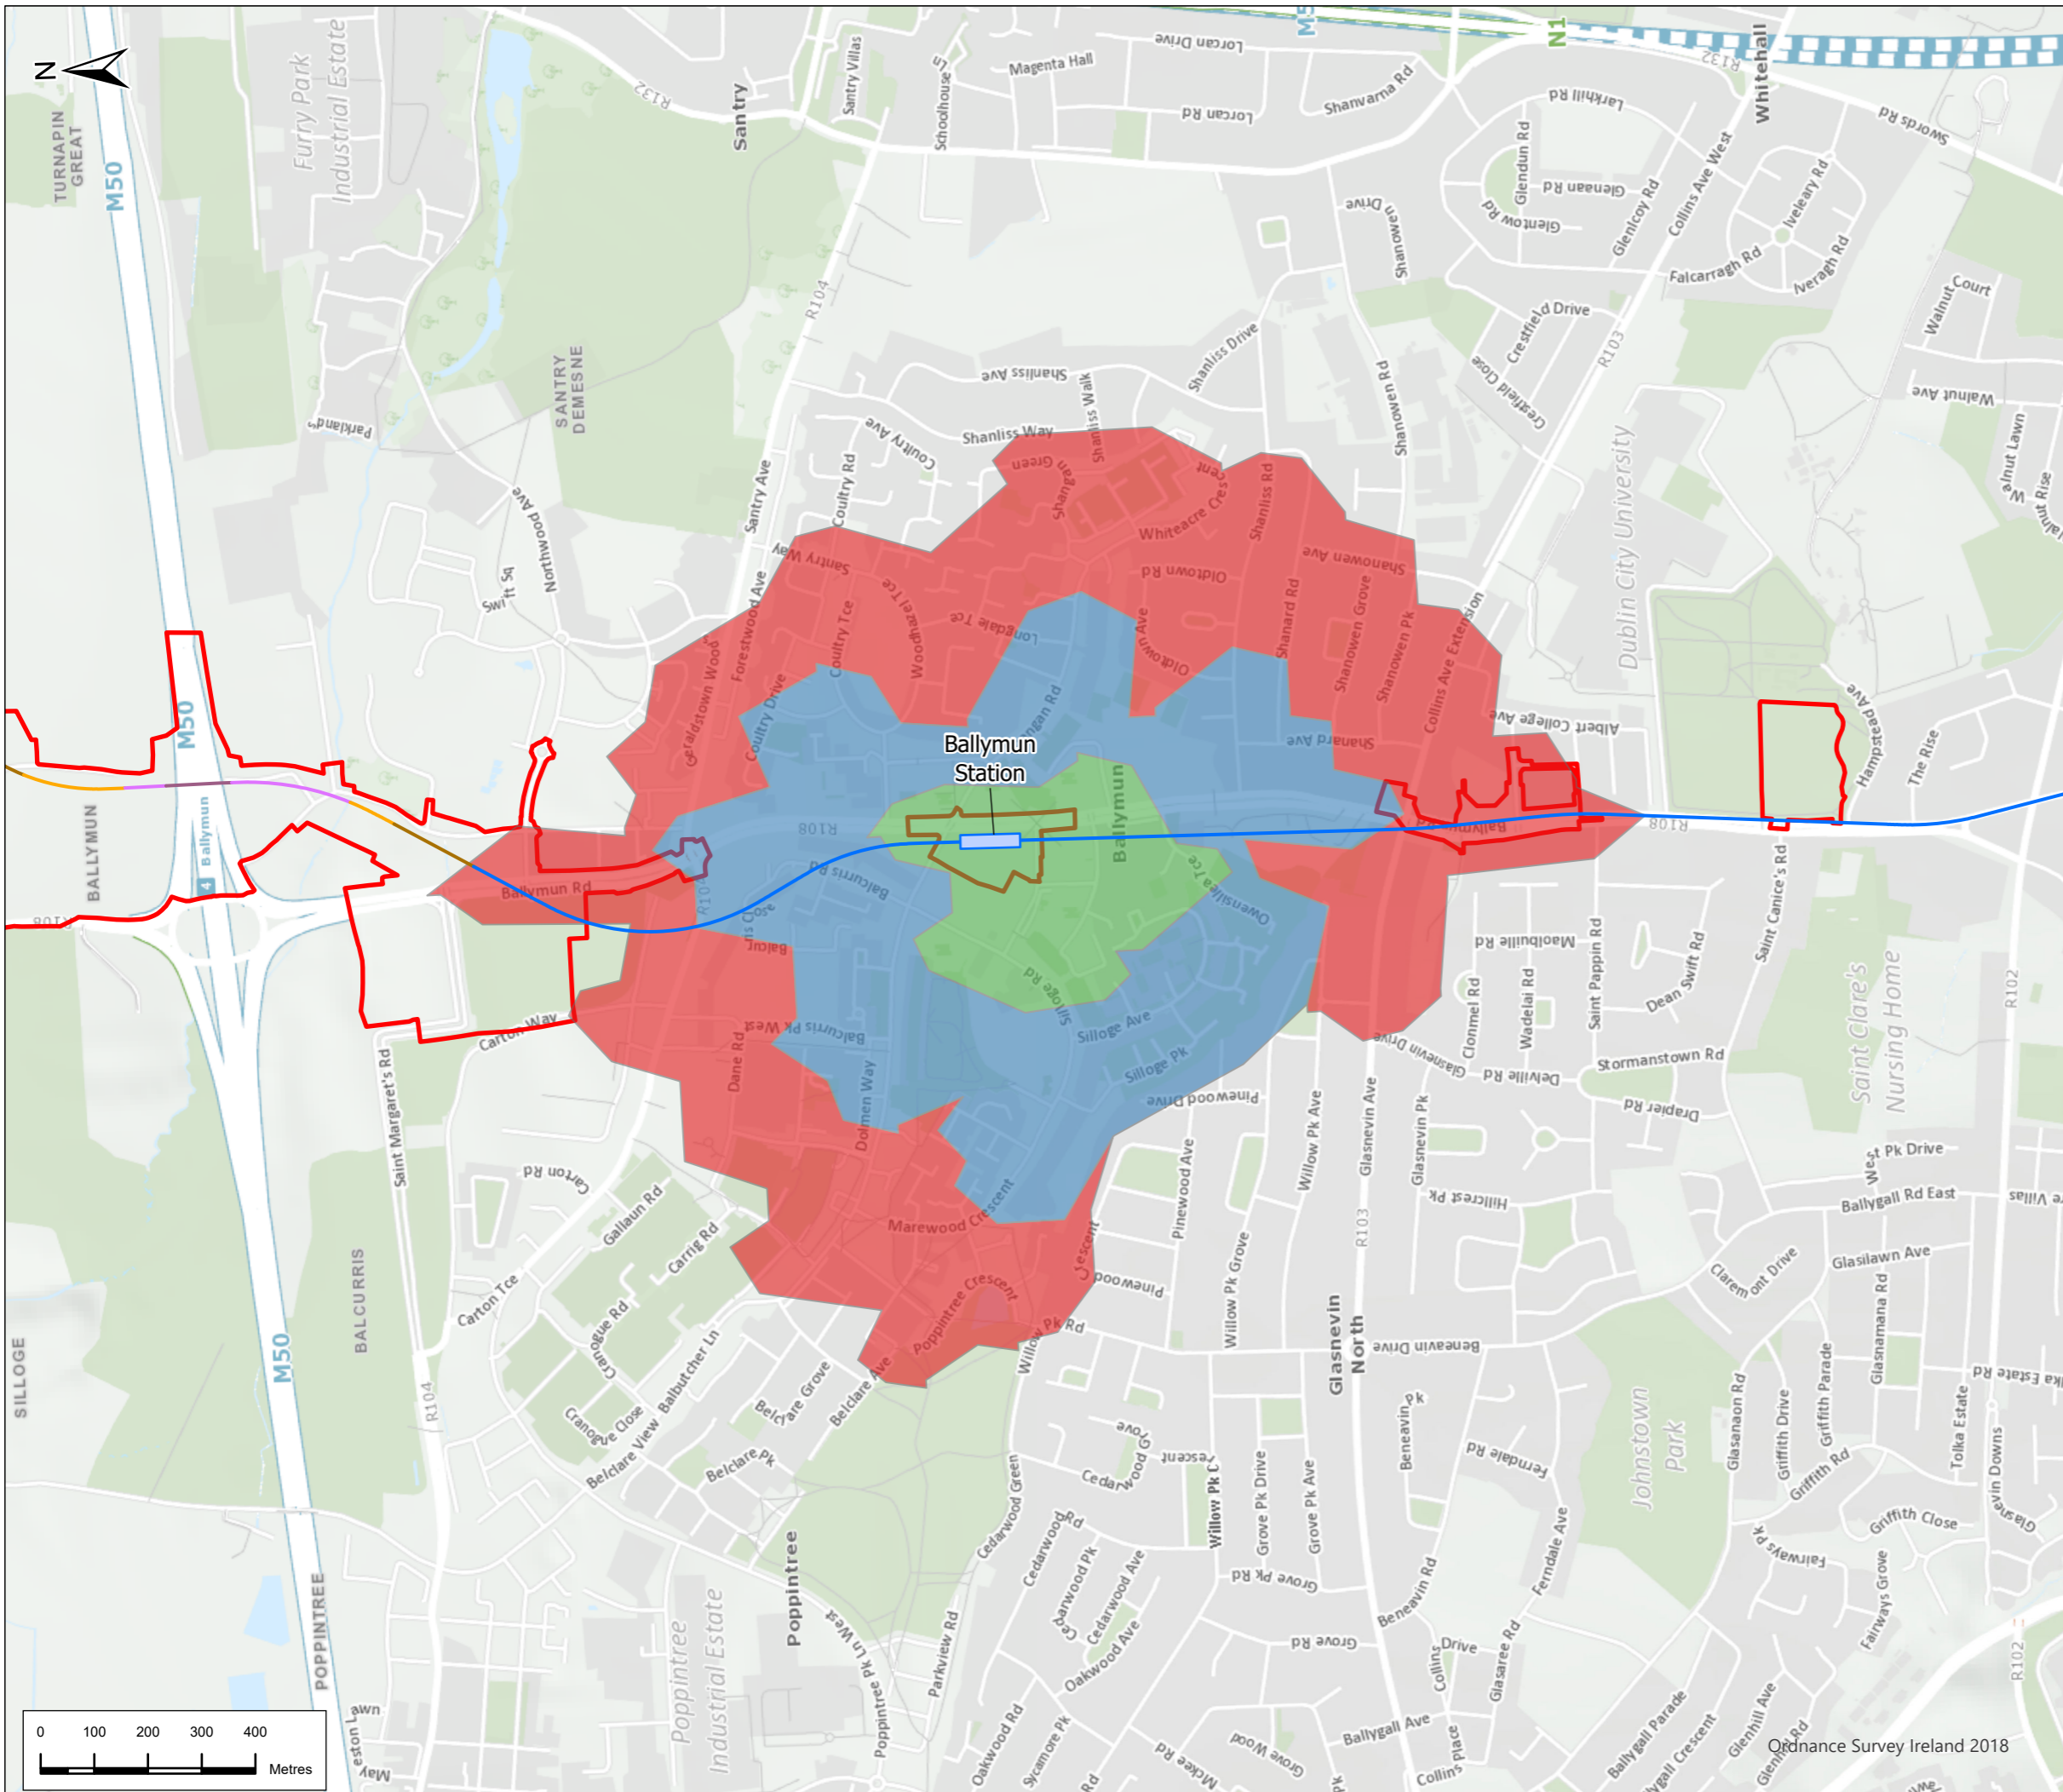

Legend

Alignment


- Cut & Cover
- Incline
- Retained Cut
- Tunnel
- Viaduct

Station Locations

Project Boundary

Walking Isochrones

- 5 minutes
- 10 minutes
- 15 minutes

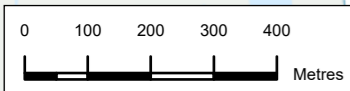

P02	4/8/22	Final Issue	FND	RH	RH	NC
Rev.	Date	Purpose of revision	Drawn	Check'd	Rev'd	Appr'd

JACOBS
IDOM

TII
Bonnegar Iompair Éireann
Transport Infrastructure Ireland

METROLINK


Drawing Title
Figure 11.15 Walking Times From Stations
Sheet 7 of 15

Drawing Status: **FINAL**
Scale @ A3: 1:12,000 DO NOT SCALE

Jacobs No.: 32108600
Client No.:

Drawing No.: **ML1-JAI-EIA-ROUT_XX-DR-Y-12113** Rev **P02**

This drawing is not to be used in whole or in part other than for the intended purpose and project as defined on this drawing. Refer to the contract for full terms and conditions.

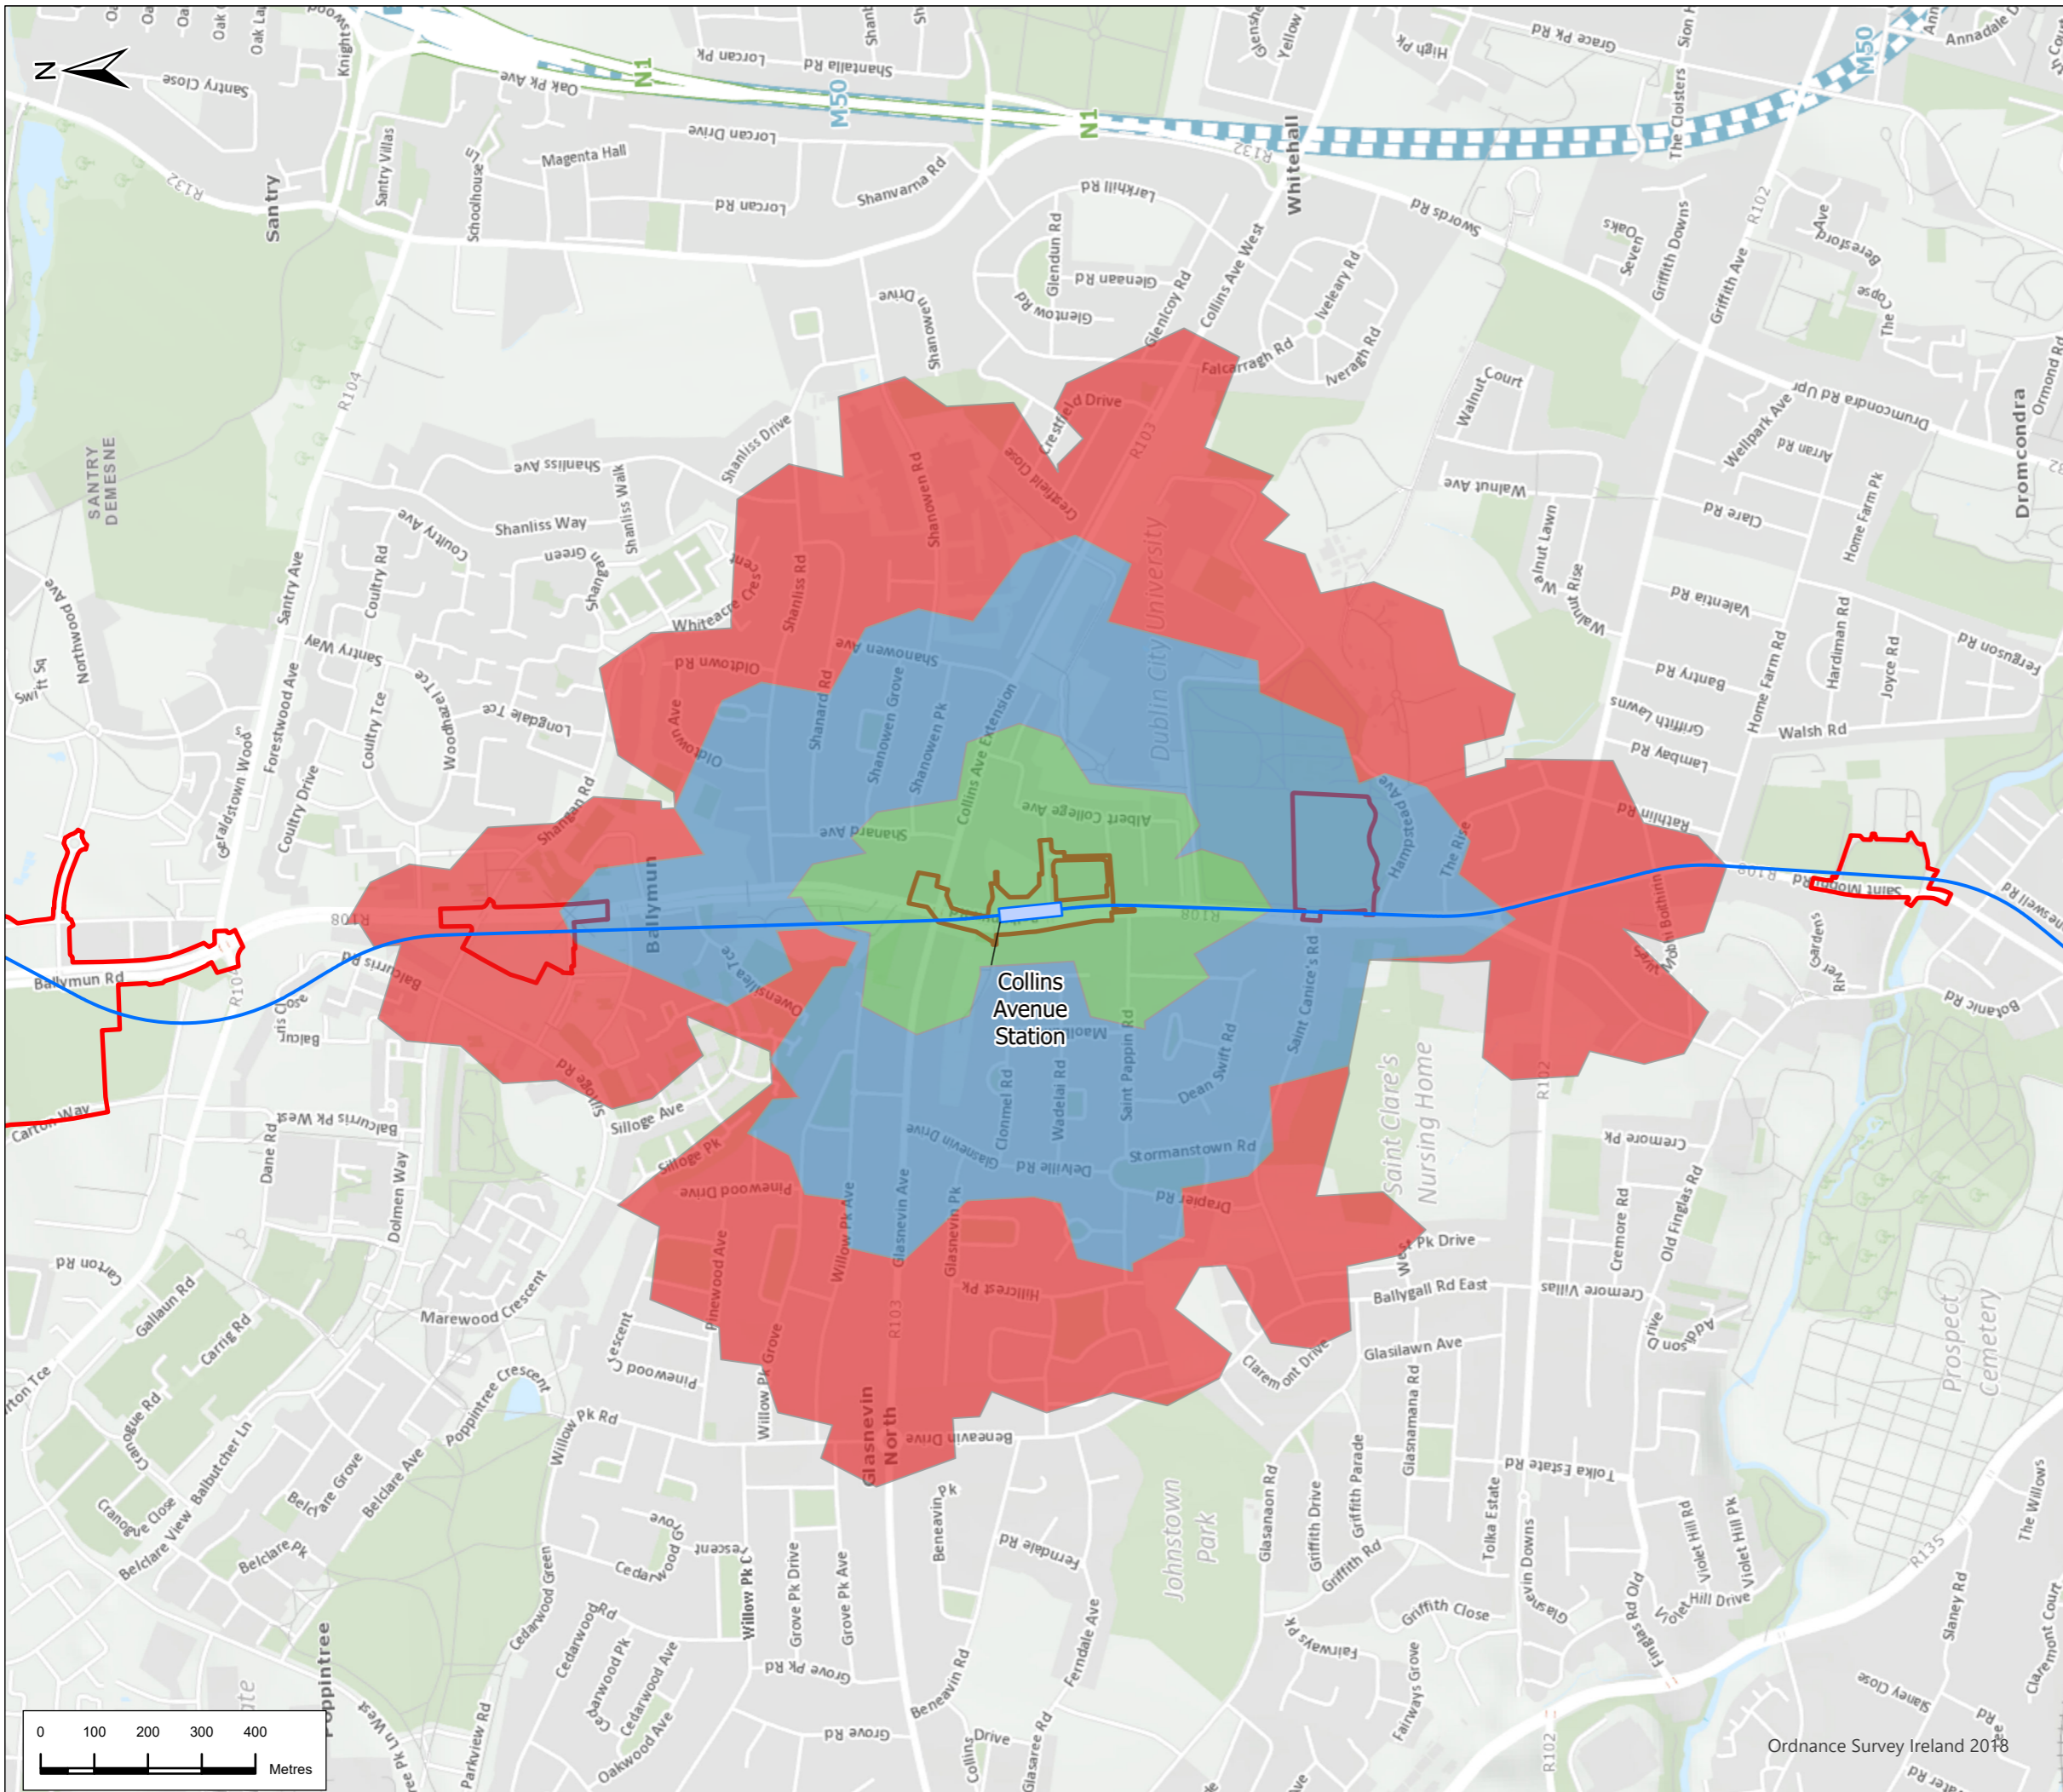

Legend

Alignment

- Cut & Cover
- Tunnel

Station Locations

- Station Locations

Project Boundary

- Project Boundary

Walking Isochrones

- 5 minutes
- 10 minutes
- 15 minutes



P02	4/8/22	Final Issue	FND	RH	RH	NC
Rev.	Date	Purpose of revision	Drawn	Check'd	Rev'd	Appr'd

JACOBS IDOM

Client
TII
Bonnegar Iompair Éireann
Transport Infrastructure Ireland

Project
METROLINK

Drawing Title
Figure 11.15 Walking Times From Stations
Sheet 8 of 15

Drawing Status
FINAL


Scale @ A3
1:12,000
DO NOT SCALE

Jacobs No.
32108600

Client No.




Drawing No.
ML1-JAI-EIA-ROUT_XX-DR-Y-12114

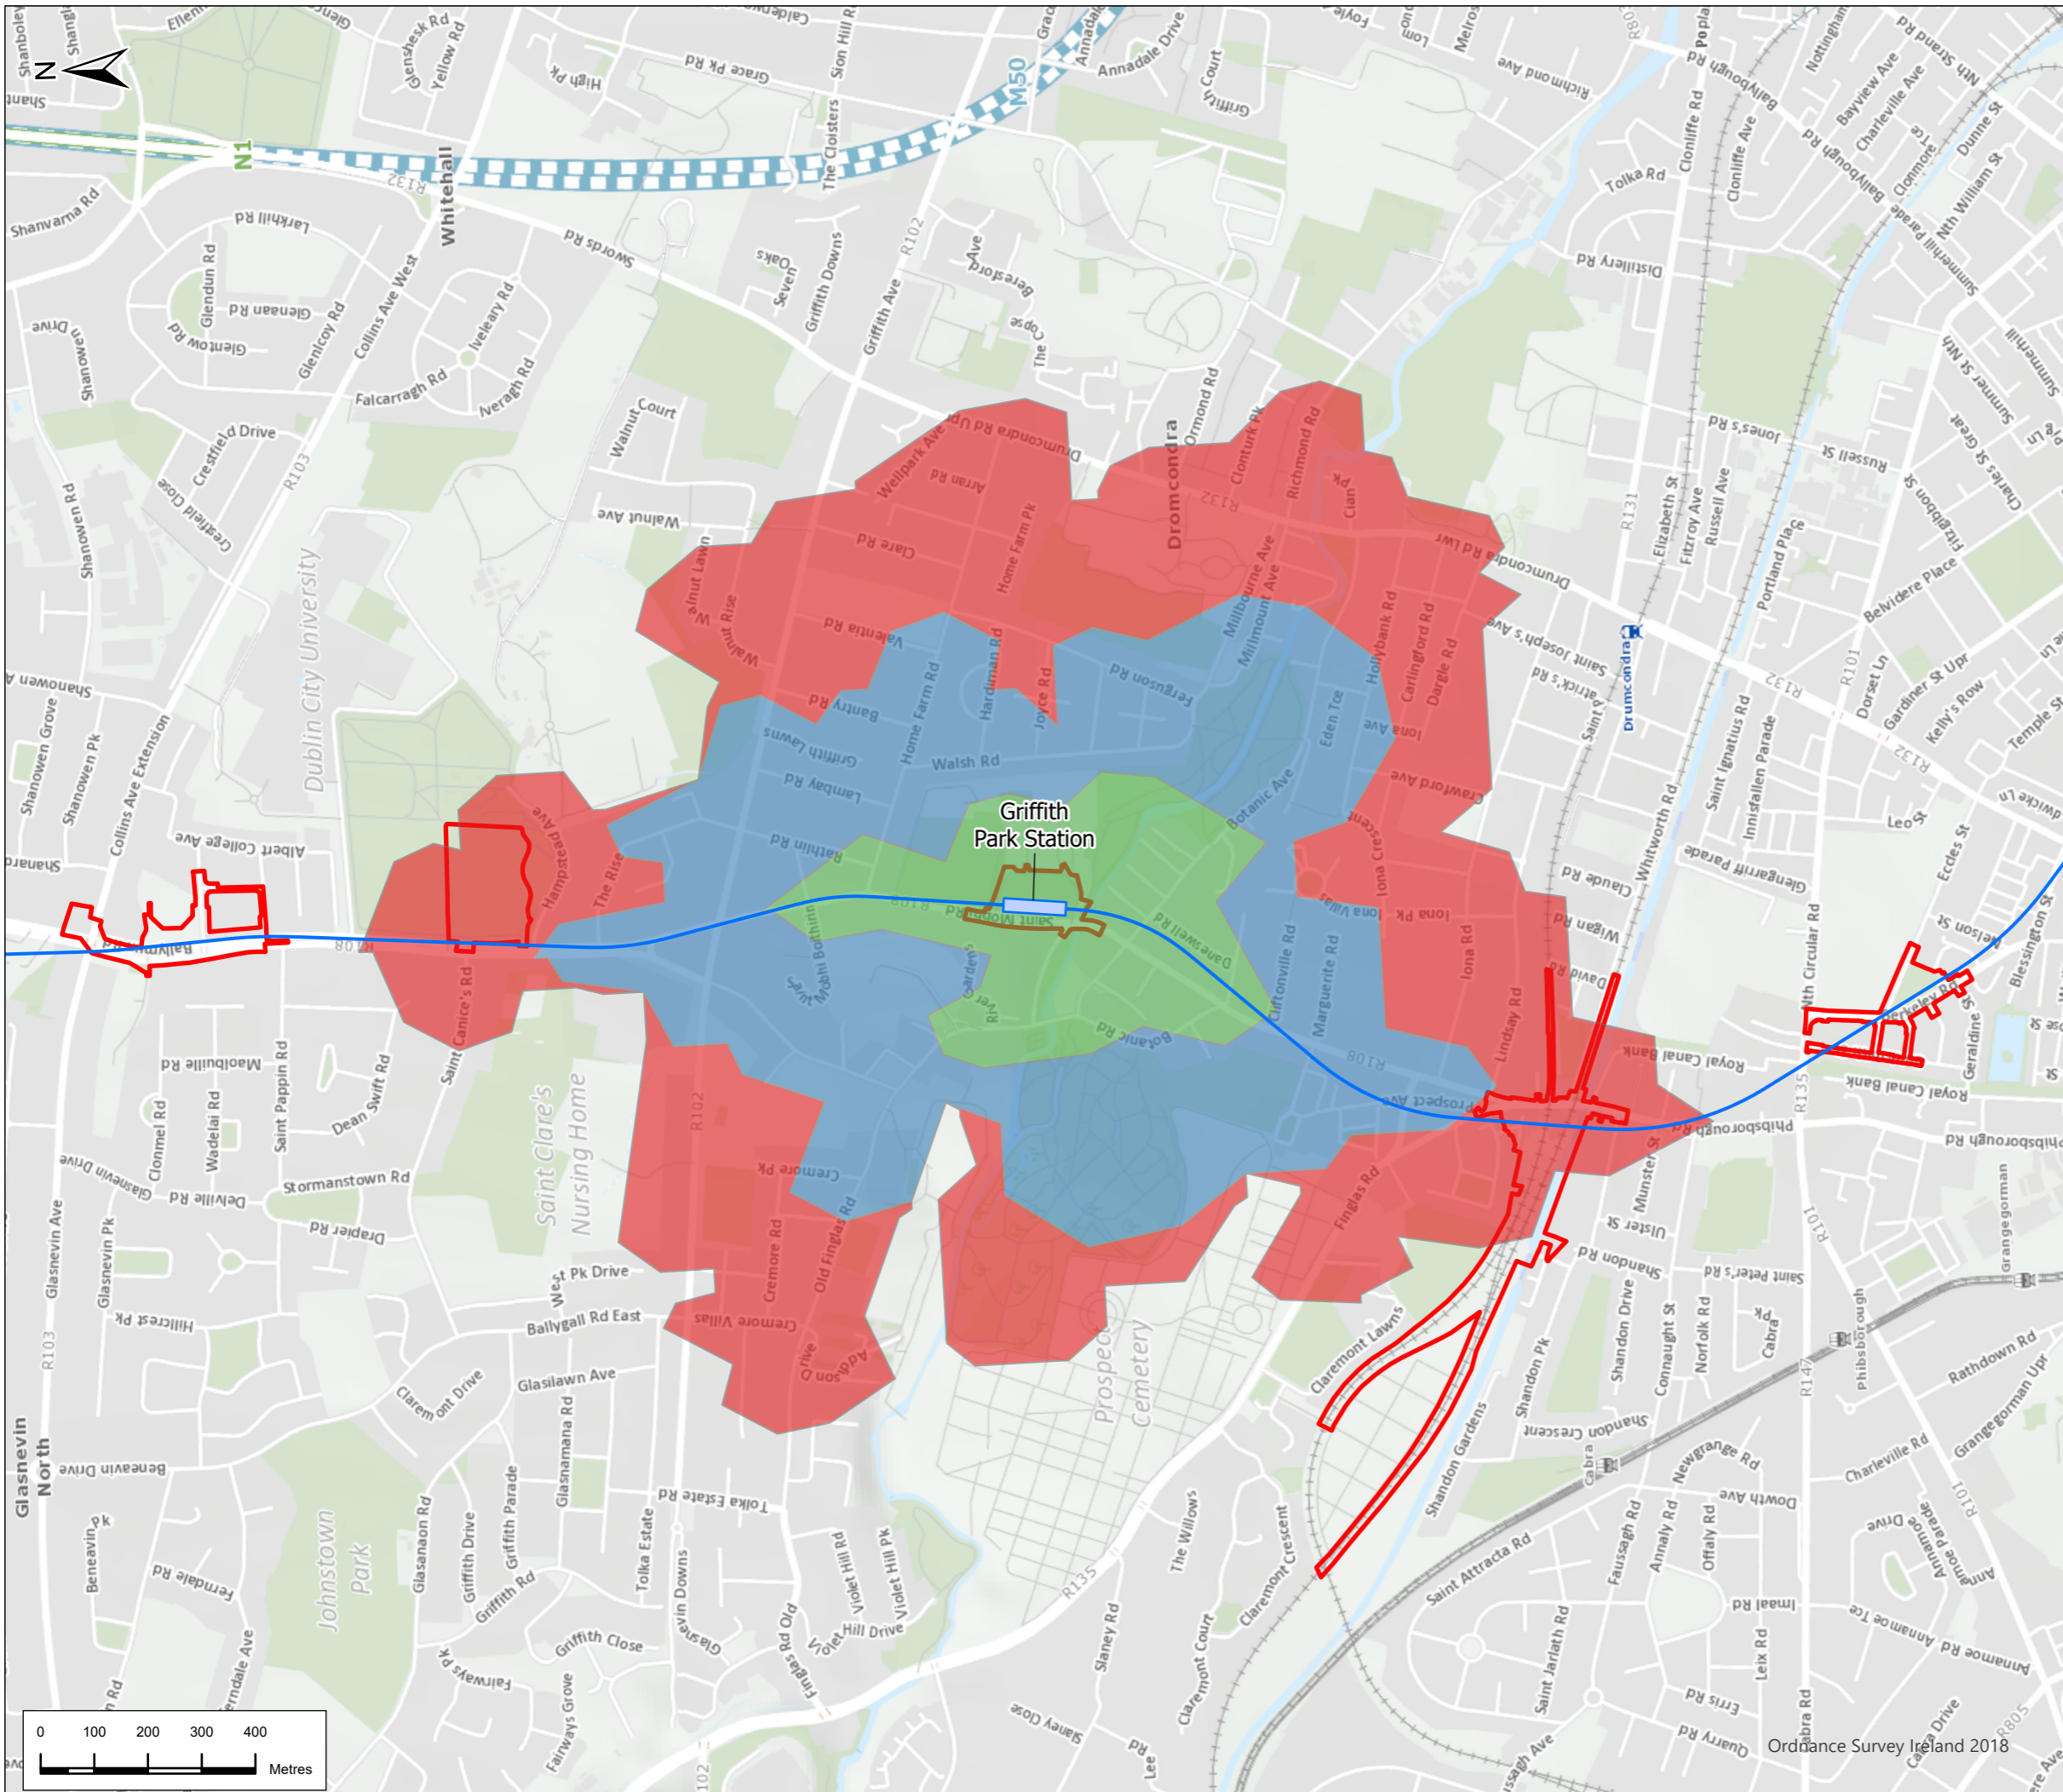Rev
P02



Legend

Alignment

-  Tunnel
-  Station Locations
-  Project Boundary

Walking Isochrones

-  5 minutes
-  10 minutes
-  15 minutes



P02	4/8/22	Final Issue	FND	RH	RH	NC
Rev.	Date	Purpose of revision	Drawn	Check'd	Rev'd	Appr'd

JACOBS
IDOM

TII
Bonnegar Iompair Éireann
Transport Infrastructure Ireland

METROLINK

Drawing Title
Figure 11.15 Walking Times From Stations
Sheet 9 of 15


Drawing Status
FINAL


Scale @ A3
1:12,000
DO NOT SCALE

Jacobs No. 32108600
Client No.

Drawing No. **ML1-JAI-EIA-ROUT_XX-DR-Y-12115** Rev **P02**

This drawing is not to be used in whole or in part other than for the intended purpose and project as defined on this drawing. Refer to the contract for full terms and conditions.

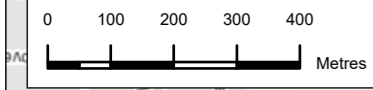

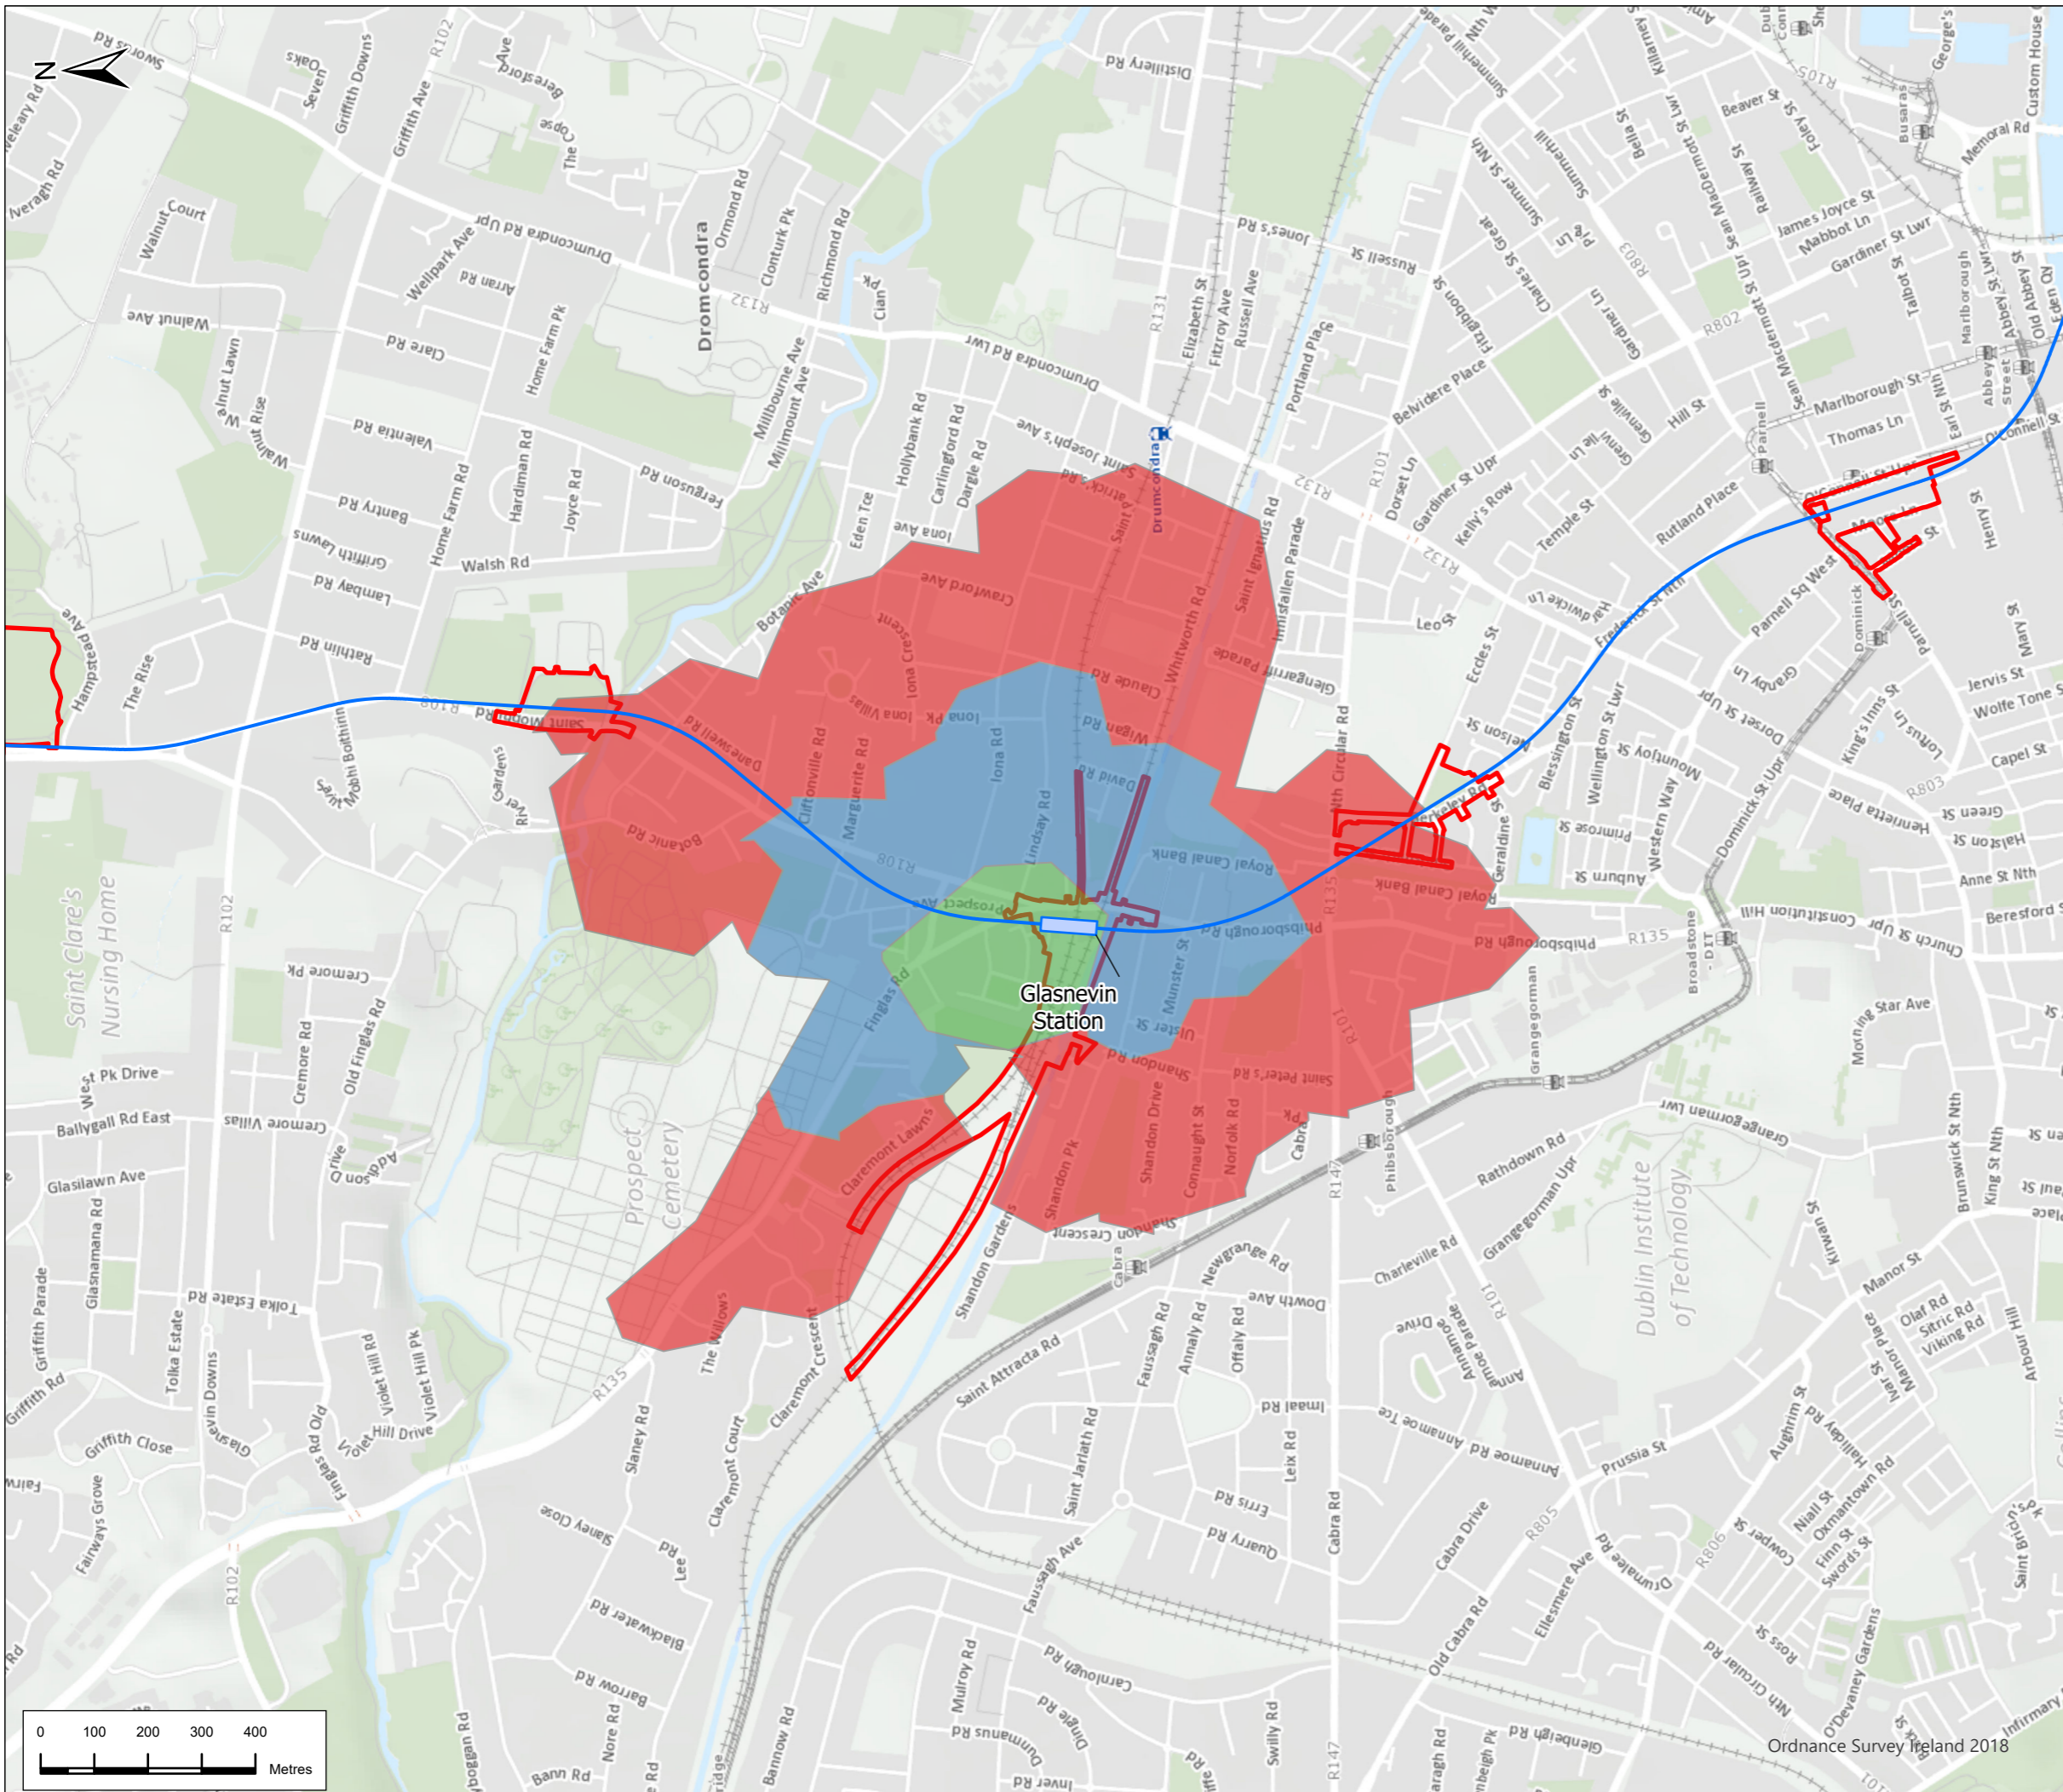

Legend

Alignment

- Tunnel
- Station Locations
- Project Boundary

Walking Isochrones

- 5 minutes
- 10 minutes
- 15 minutes



P02	4/8/22	Final Issue	FND	RH	RH	NC
Rev.	Date	Purpose of revision	Drawn	Check'd	Rev'd	Appr'd

JACOBS IDOM

Client
TII
Bonnegar Iompair Éireann
Transport Infrastructure Ireland

Project
METROLINK


Drawing Title
**Figure 11.15 Walking Times From Stations
Sheet 10 of 15**

Drawing Status
FINAL


Scale @ A3
1:12,000
DO NOT SCALE

Jacobs No. 32108600
Client No.
Drawing No. ML1-JAI-EIA-ROUT_XX-DR-Y-12116
Rev P02


This drawing is not to be used in whole or in part other than for the intended purpose and project as defined on this drawing. Refer to the contract for full terms and conditions.

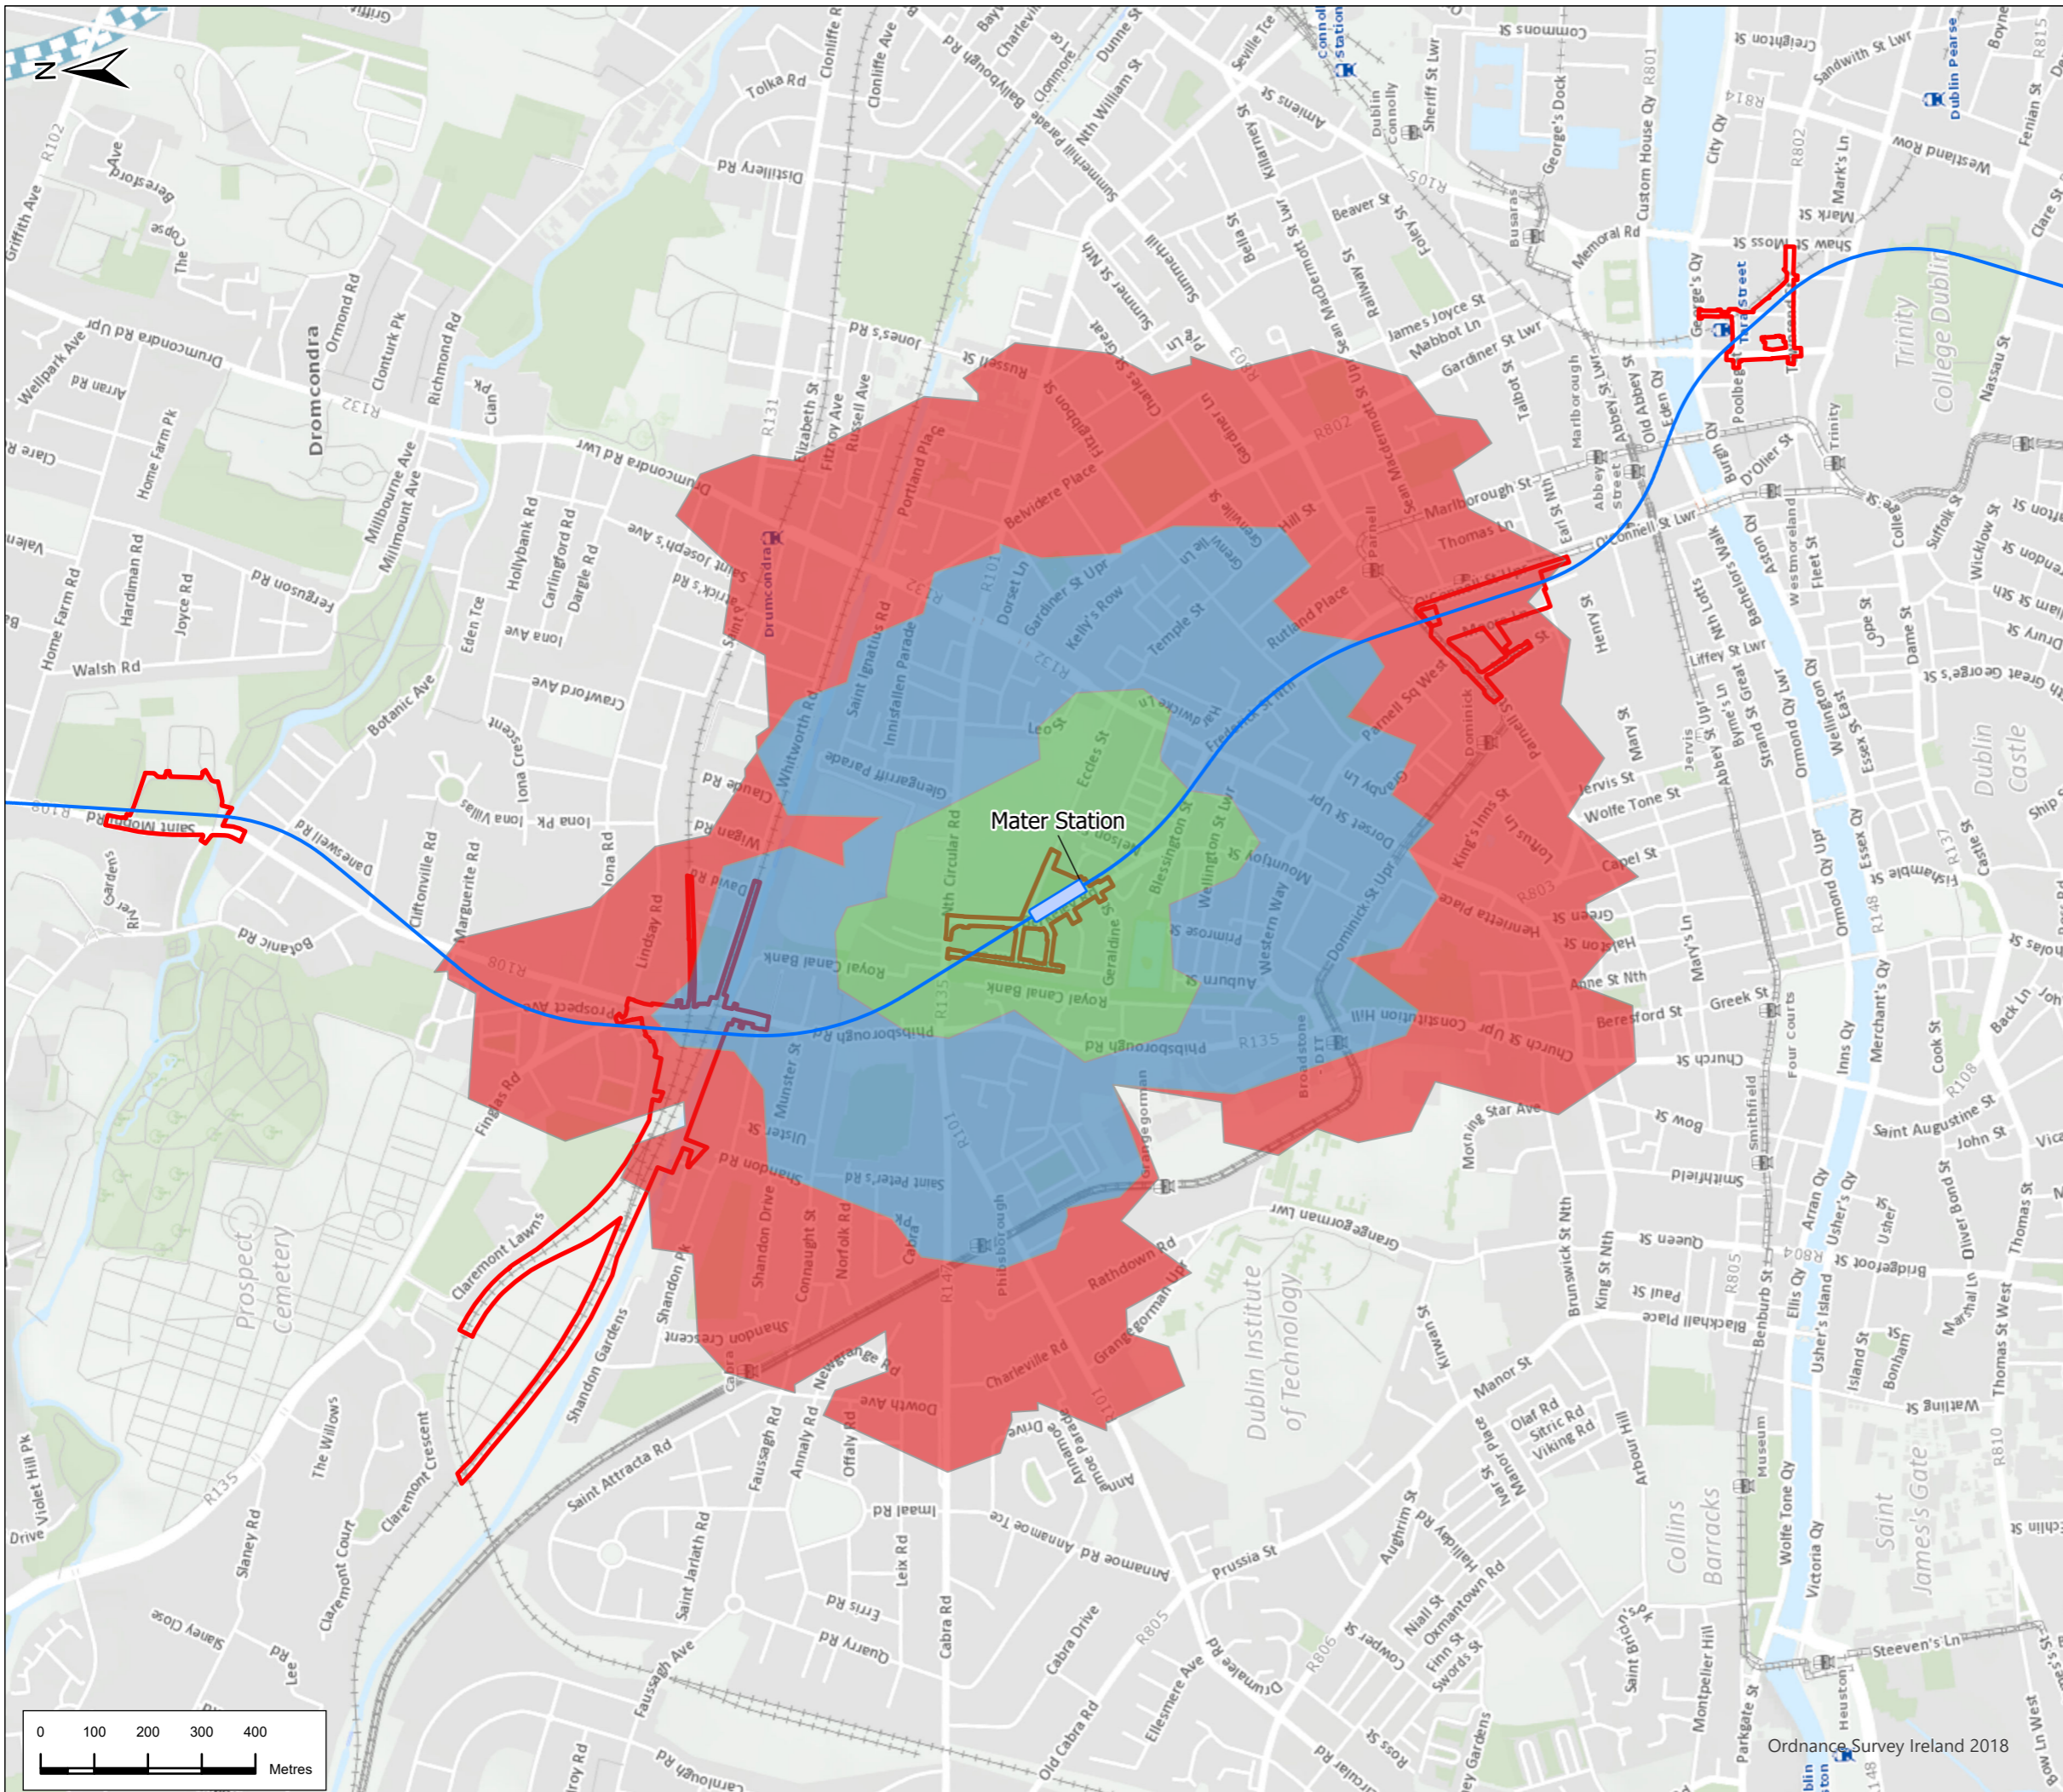

- ### Legend
- Alignment**
- Tunnel
 - Station Locations
 - Project Boundary
- Walking Isochrones**
- 5 minutes
 - 10 minutes
 - 15 minutes

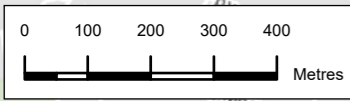

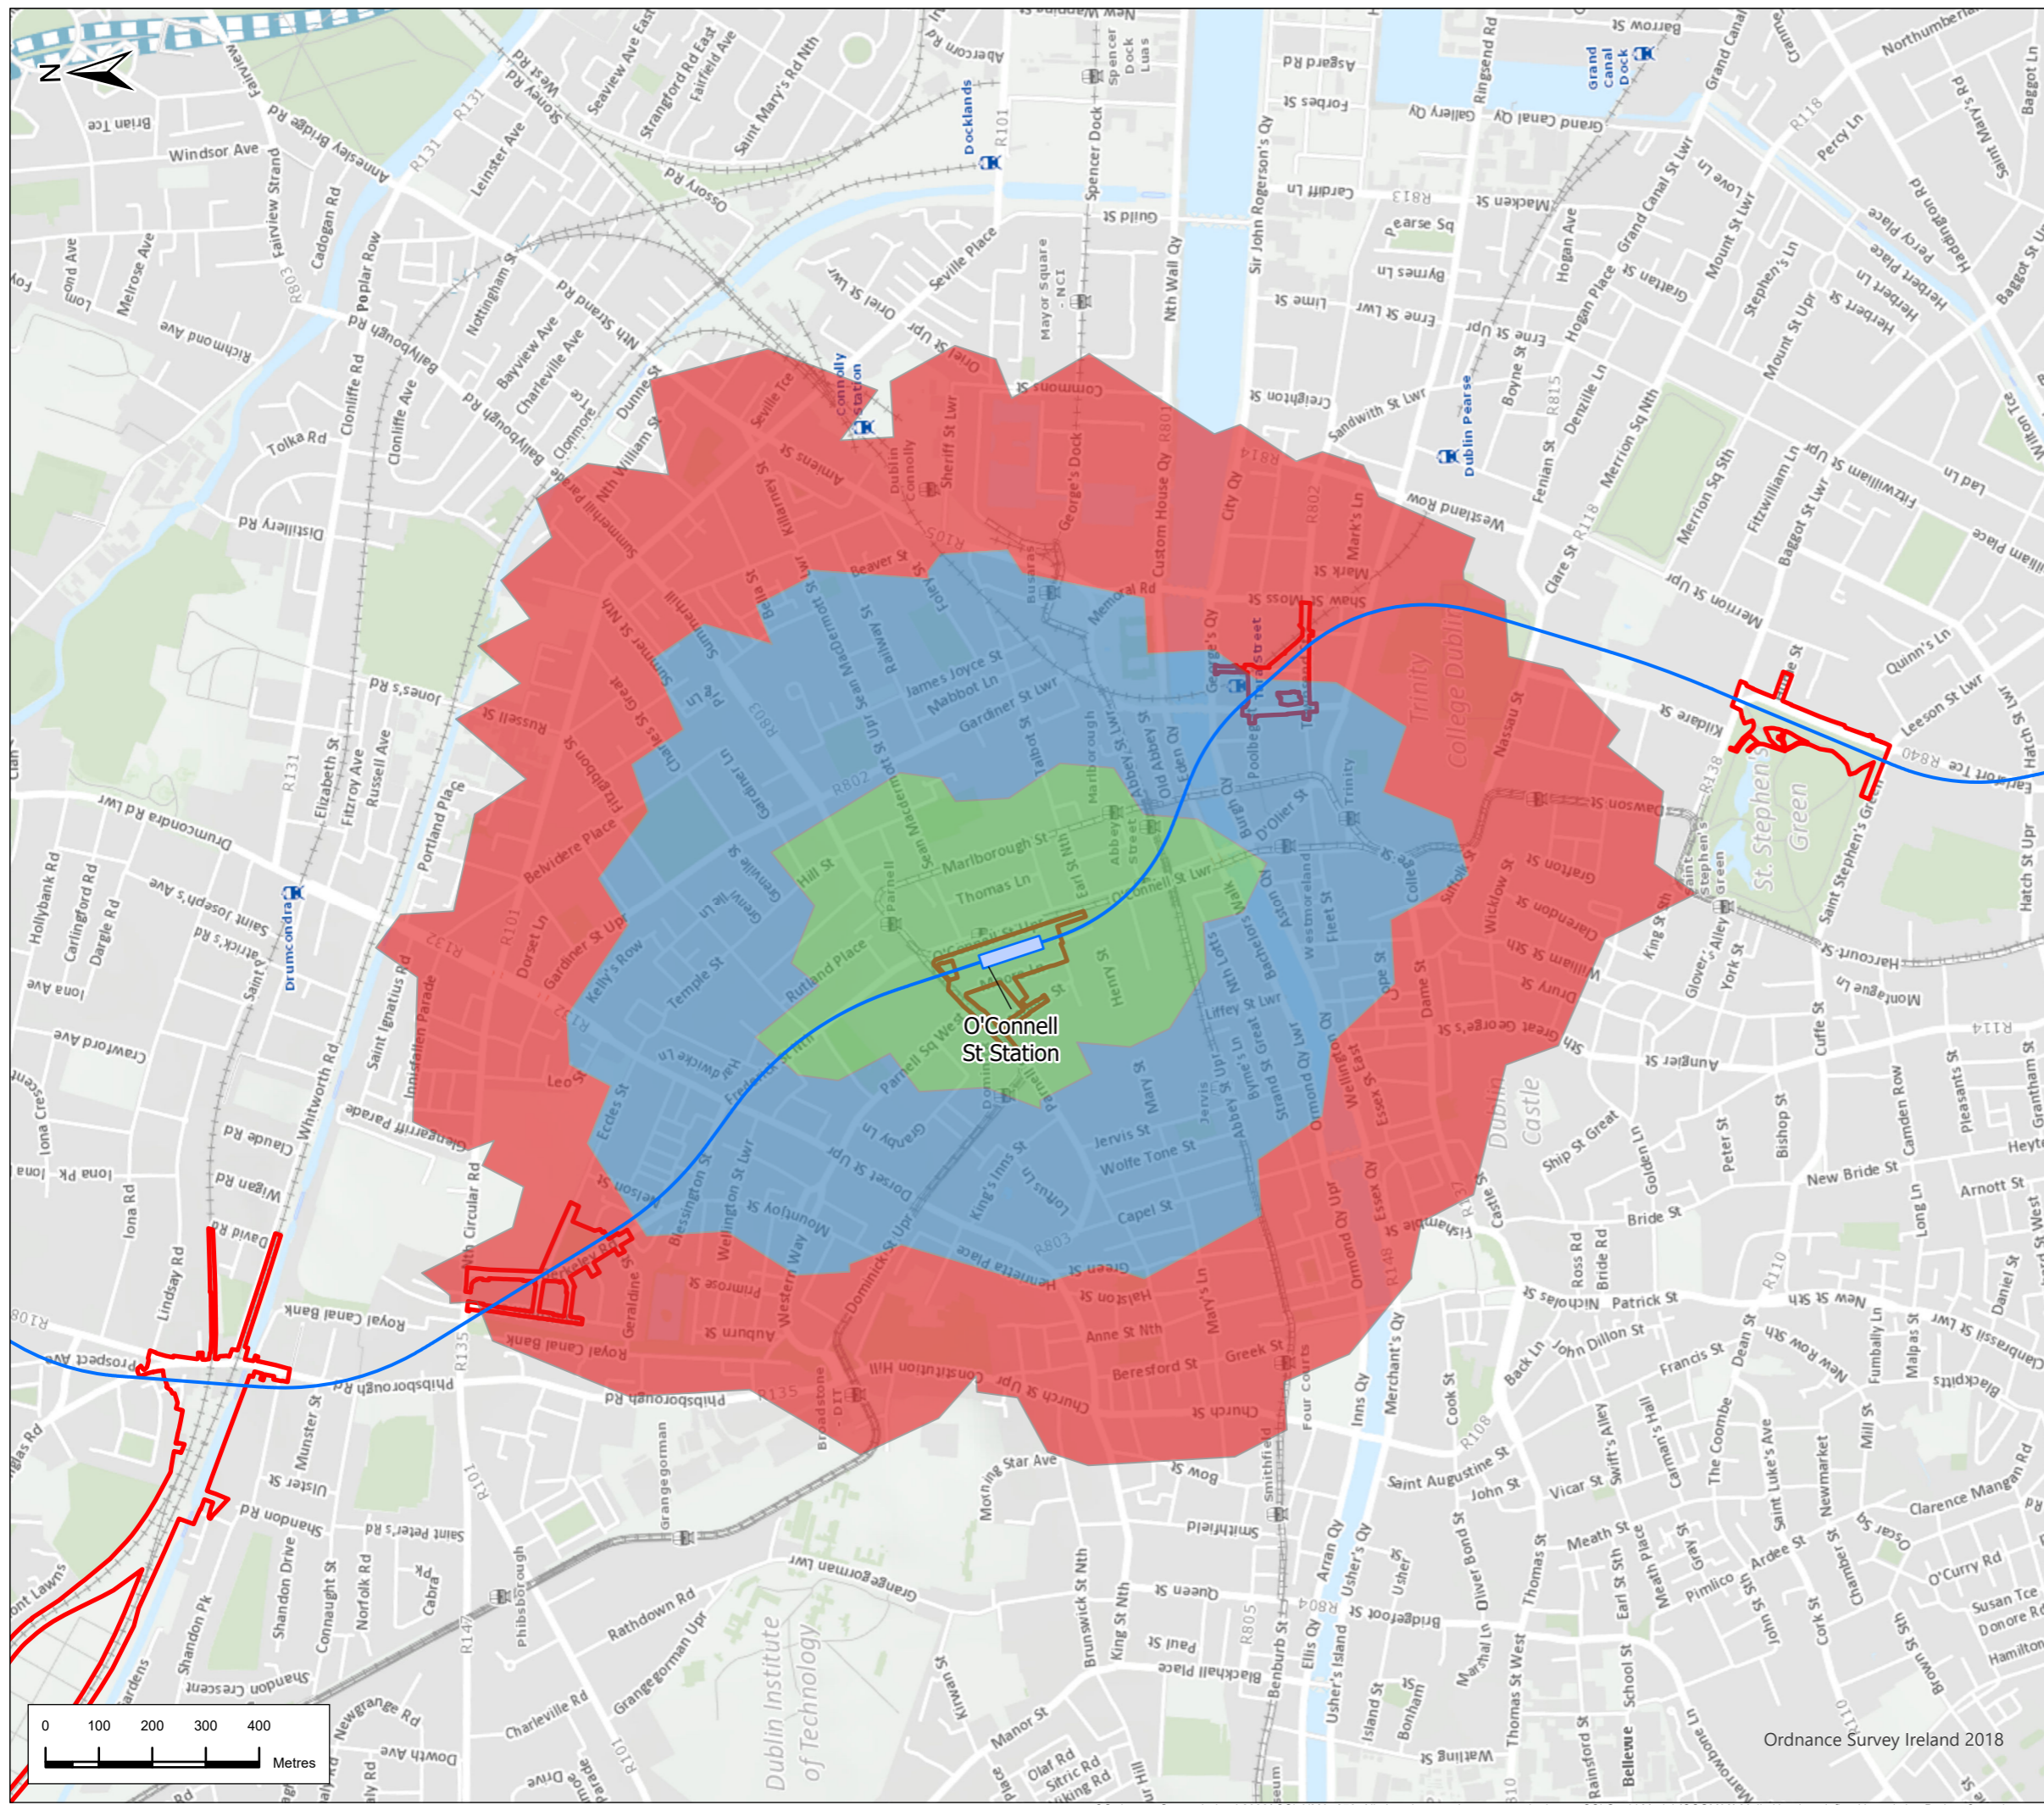


P02	4/8/22	Final Issue	FND	RH	RH	NC
Rev.	Date	Purpose of revision	Drawn	Check'd	Rev'd	Appr'd
Client						
Project						
Drawing Title		Figure 11.15 Walking Times From Stations Sheet 11 of 15				
Drawing Status		FINAL				
Scale @ A3		1:12,000		DO NOT SCALE		
Jacobs No.		32108600				
Client No.						
Drawing No.		ML1-JAI-EIA-ROUT_XX-DR-Y-12117				Rev P02
This drawing is not to be used in whole or in part other than for the intended purpose and project as defined in this drawing. Refer to the contract for full terms and conditions.						






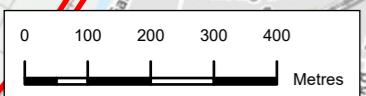
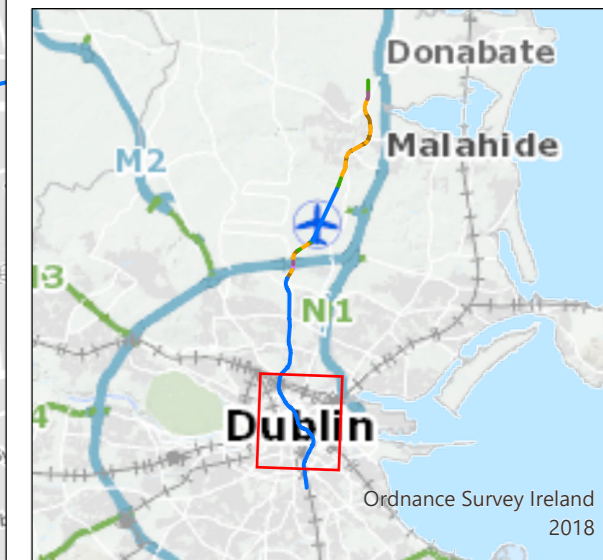
Legend

Alignment

-  Tunnel
-  Station Locations
-  Project Boundary

Walking Isochrones

-  5 minutes
-  10 minutes
-  15 minutes



P02	4/8/22	Final Issue	FND	RH	RH	NC
Rev.	Date	Purpose of revision	Drawn	Check'd	Rev'd	Appr'd




METROLINK

**Figure 11.15 Walking Times From Stations
Sheet 12 of 15**

Drawing Status	FINAL	
Scale @ A3	1:12,000	DO NOT SCALE
Jacobs No.	32108600	
Client No.		

Drawing No.	ML1-JAI-EIA-ROUT_XX-DR-Y-12118	Rev P02
-------------	--------------------------------	------------

This drawing is not to be used in whole or in part other than for the intended purpose and project as defined in this drawing. Refer to the contract for full terms and conditions.

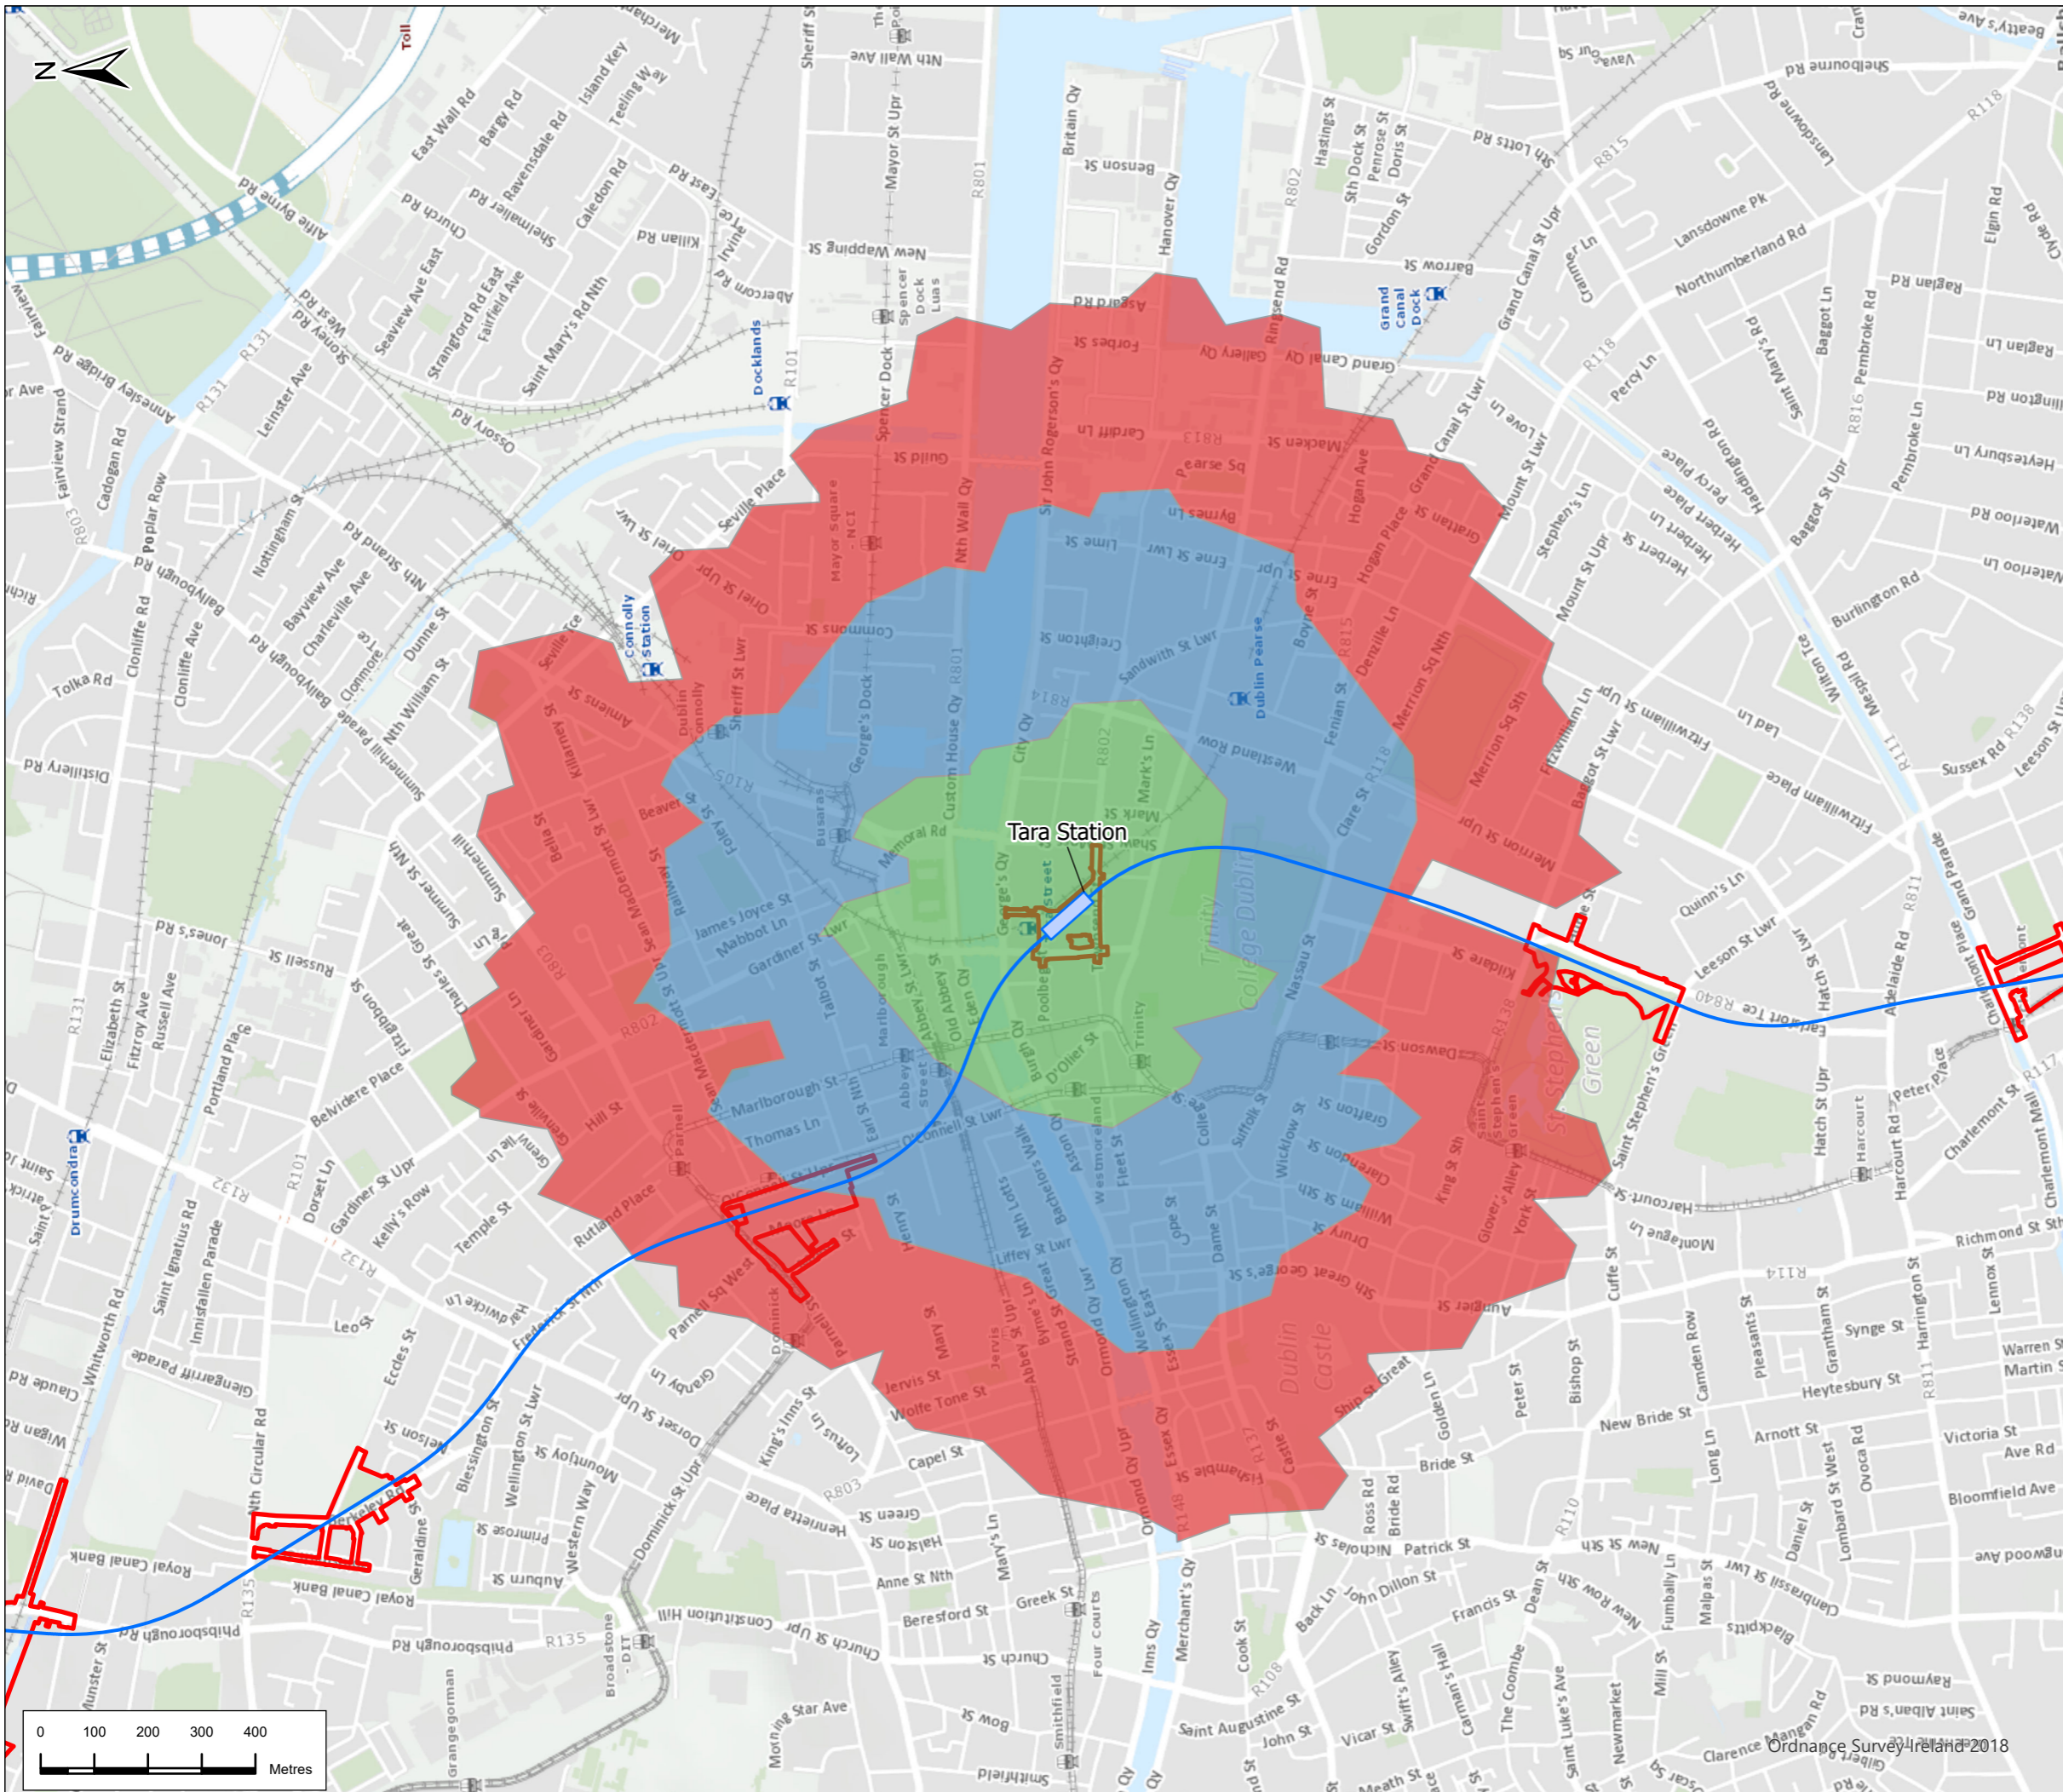

- ### Legend
- Alignment**
- Tunnel
 - Station Locations
 - Project Boundary
- Walking Isochrones**
- 5 minutes
 - 10 minutes
 - 15 minutes



P02	4/8/22	Final Issue	FND	RH	RH	NC
Rev.	Date	Purpose of revision	Drawn	Check'd	Rev'd	Appr'd



Client

METROLINK

Drawing Title

Figure 11.15 Walking Times From Stations
Sheet 13 of 15

Drawing Status

FINAL

Scale @ A3

1:12,000

DO NOT SCALE


JACOBS No. 32108600

Client No.

Drawing No. ML1-JAI-EIA-ROUT_XX-DR-Y-12119

Rev P02

This drawing is not to be used in whole or in part other than for the intended purpose and project as defined on this drawing. Refer to the contract for full terms and conditions.

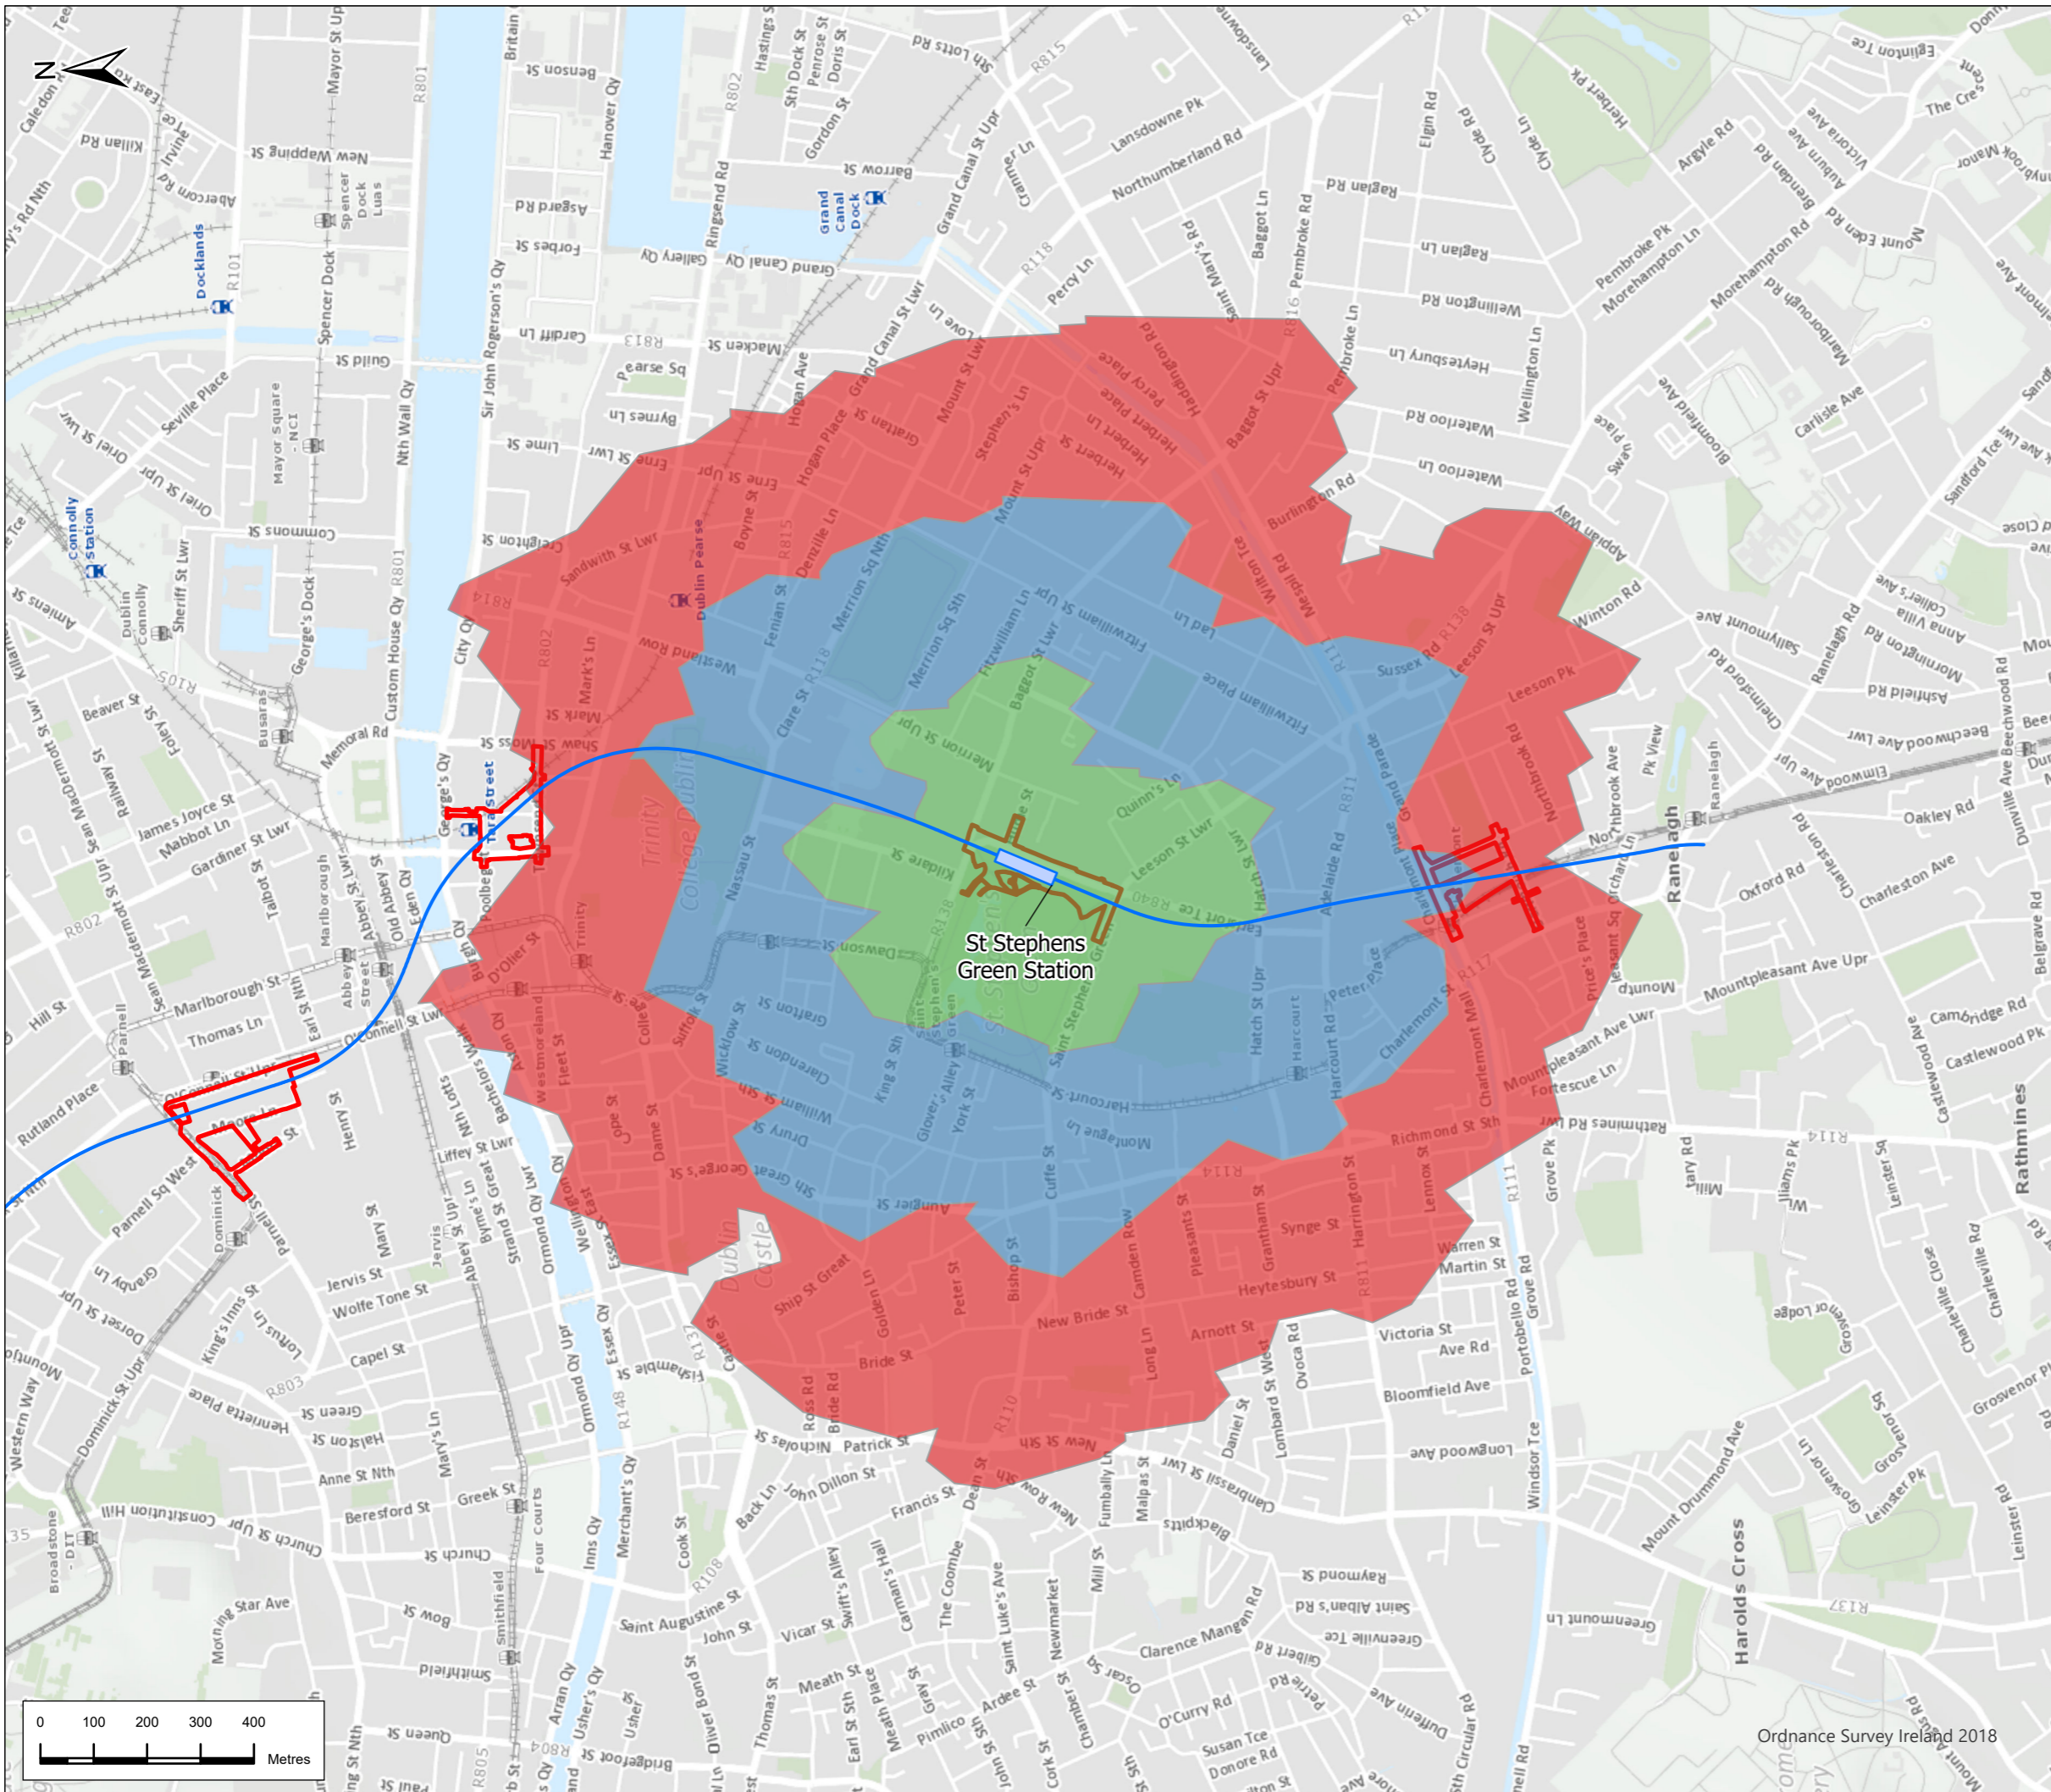

Legend

Alignment

- Tunnel
- Station Locations
- Project Boundary

Walking Isochrones

- 5 minutes
- 10 minutes
- 15 minutes



P02	4/8/22	Final Issue	FND	RH	RH	NC
Rev.	Date	Purpose of revision	Drawn	Check'd	Rev'd	Appr'd




Drawing Title
Figure 11.15 Walking Times From Stations
 Sheet 14 of 15

Drawing Status
FINAL

Scale @ A3
 1:12,000
 DO NOT SCALE

Jacobs No. 32108600
 Client No.
 Drawing No. ML1-JAI-EIA-ROUT_XX-DR-Y-12120
 Rev P02

This drawing is not to be used in whole or in part other than for the intended purpose and project as defined on this drawing. Refer to the contract for full terms and conditions.

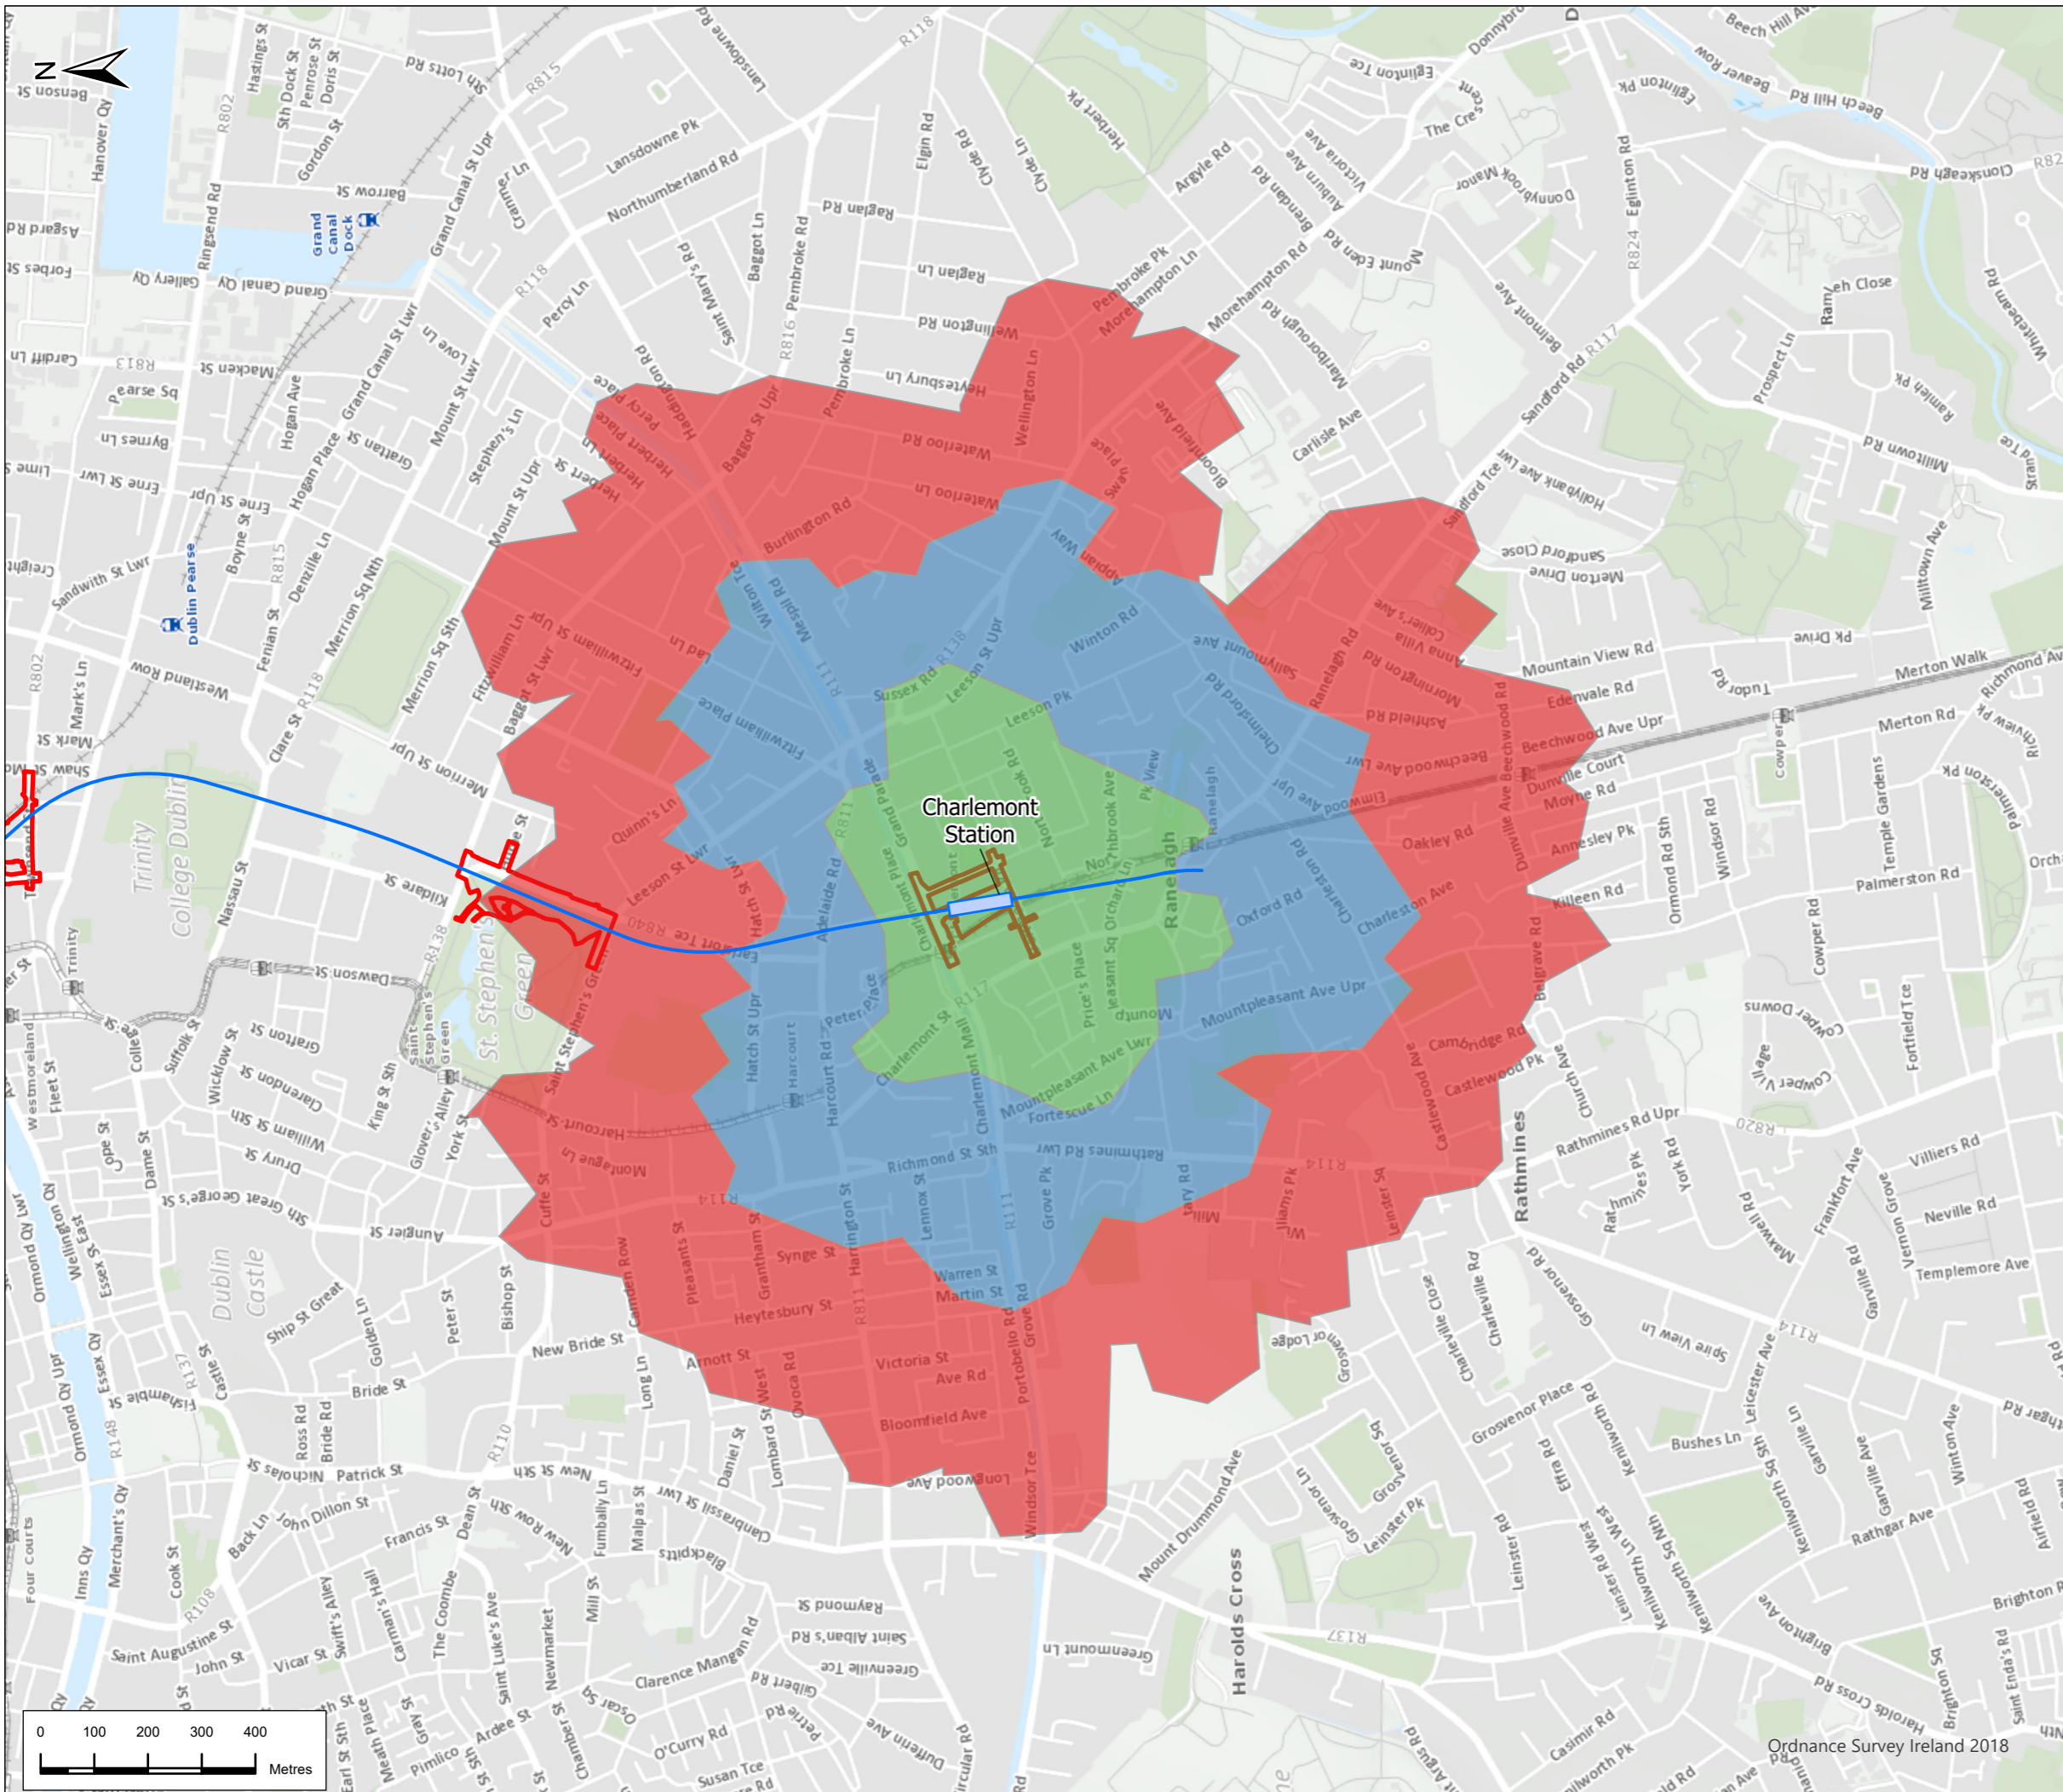

- ### Legend
- Alignment**
- Tunnel
 - Station Locations
 - Project Boundary
- Walking Isochrones**
- 5 minutes
 - 10 minutes
 - 15 minutes



P02	4/8/22	Final Issue	FND	RH	RH	NC
Rev.	Date	Purpose of revision	Drawn	Check'd	Rev'd	Appr'd



Client

METROLINK

Drawing Title

Figure 11.15 Walking Times From Stations
Sheet 15 of 15

Drawing Status

FINAL

Scale @ A3

1:12,000

DO NOT SCALE

Jacobs No.

32108600

Drawing No.

ML1-JAI-EIA-ROUT_XX-DR-Y-12121

Rev

P02

This drawing is not to be used in whole or in part other than for the intended purpose and project as defined on this drawing. Refer to the contract for full terms and conditions.