















Legend


Alignment

-  Cut & Cover
-  Retained Cut
-  Surface
-  Viaduct

-  Station Locations
-  Project Boundary
-  Study Area

Deprivation Index

   -  Very Affluent
-  Affluent
-  Marginally Above Average
-  Marginally Below Average
-  Disadvantaged

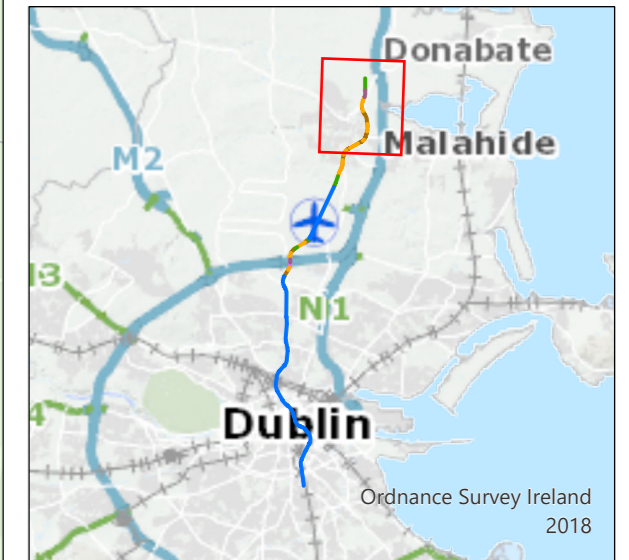

P03	5/8/22	Final Issue	FND	RH	RH	NC
Rev.	Date	Purpose of revision	Drawn	Check'd	Rev'd	Appr'd






Drawing Title
Figure 11.8 Deprivation in the Study Area
Sheet 1 of 7

Drawing Status	FINAL	
Scale @ A3	1:12,000	DO NOT SCALE
Jacobs No.	32108600	
Client No.		

Drawing No.	ML1-JAI-EIA-ROUT_XX-DR-Y-12051	Rev	P03
-------------	--------------------------------	-----	-----

This drawing is not to be used in whole or in part other than for the intended purpose and project as defined on this drawing. Refer to the contract for full terms and conditions.

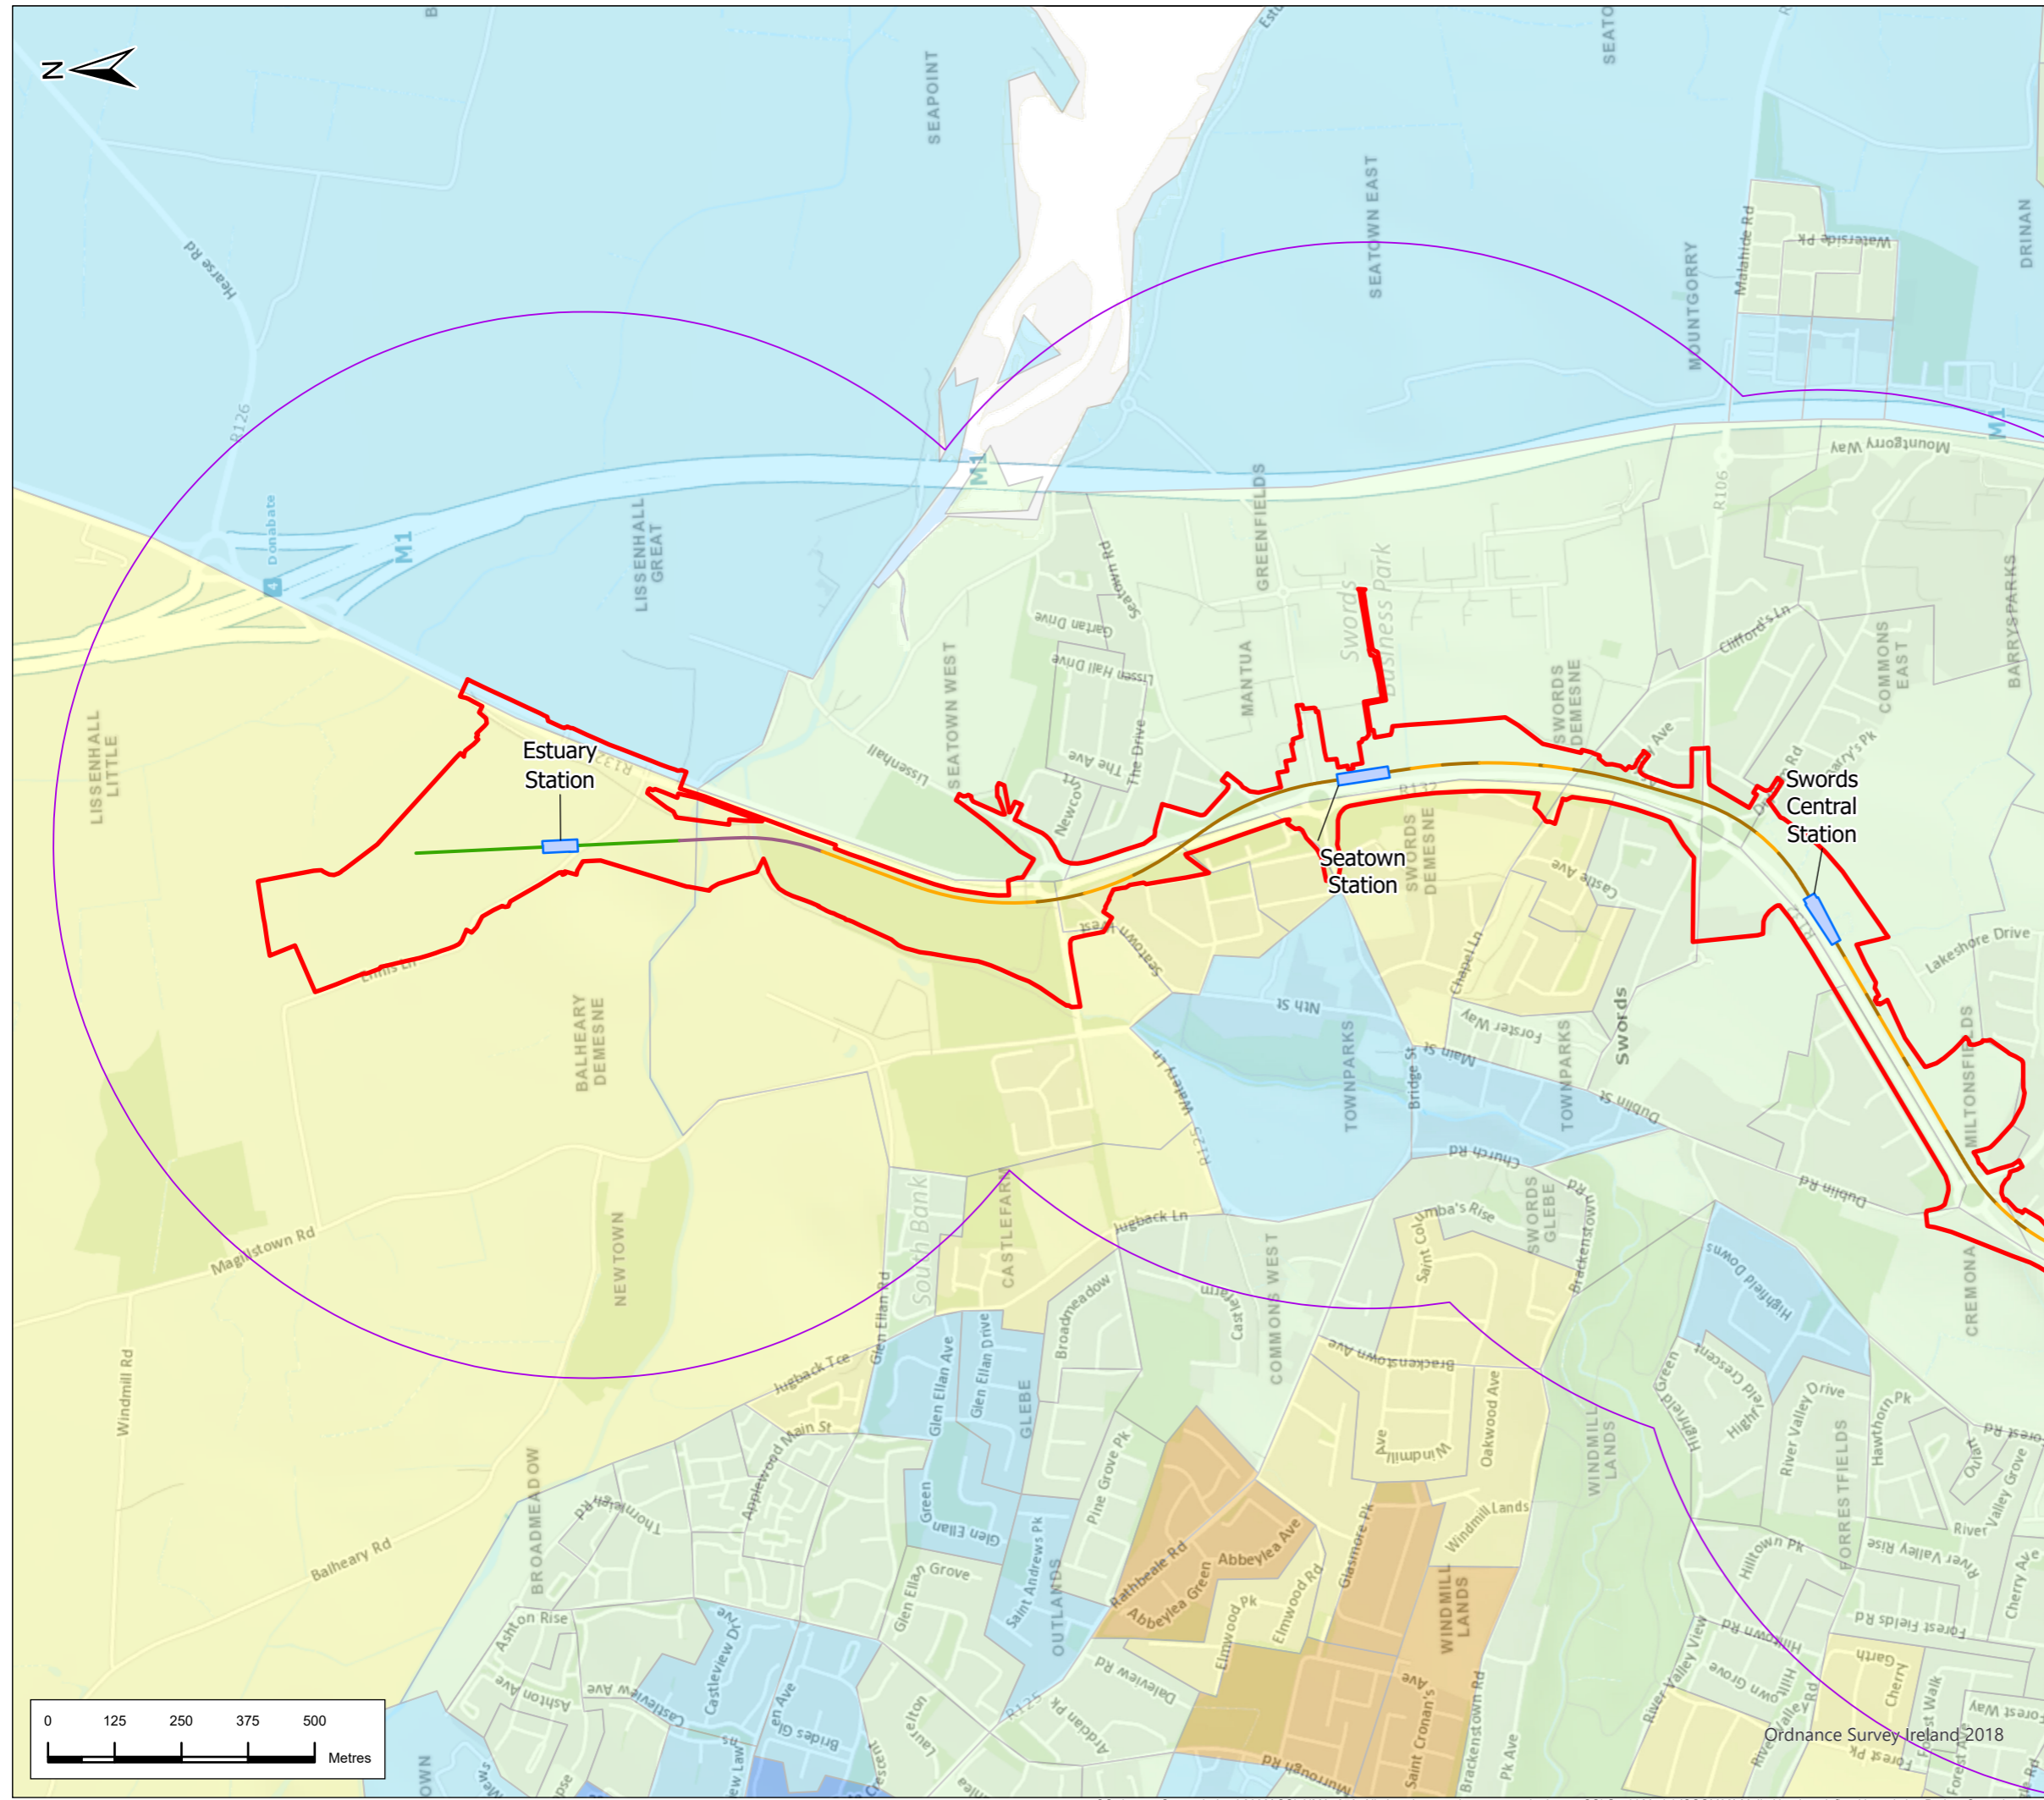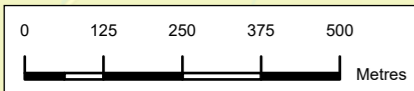

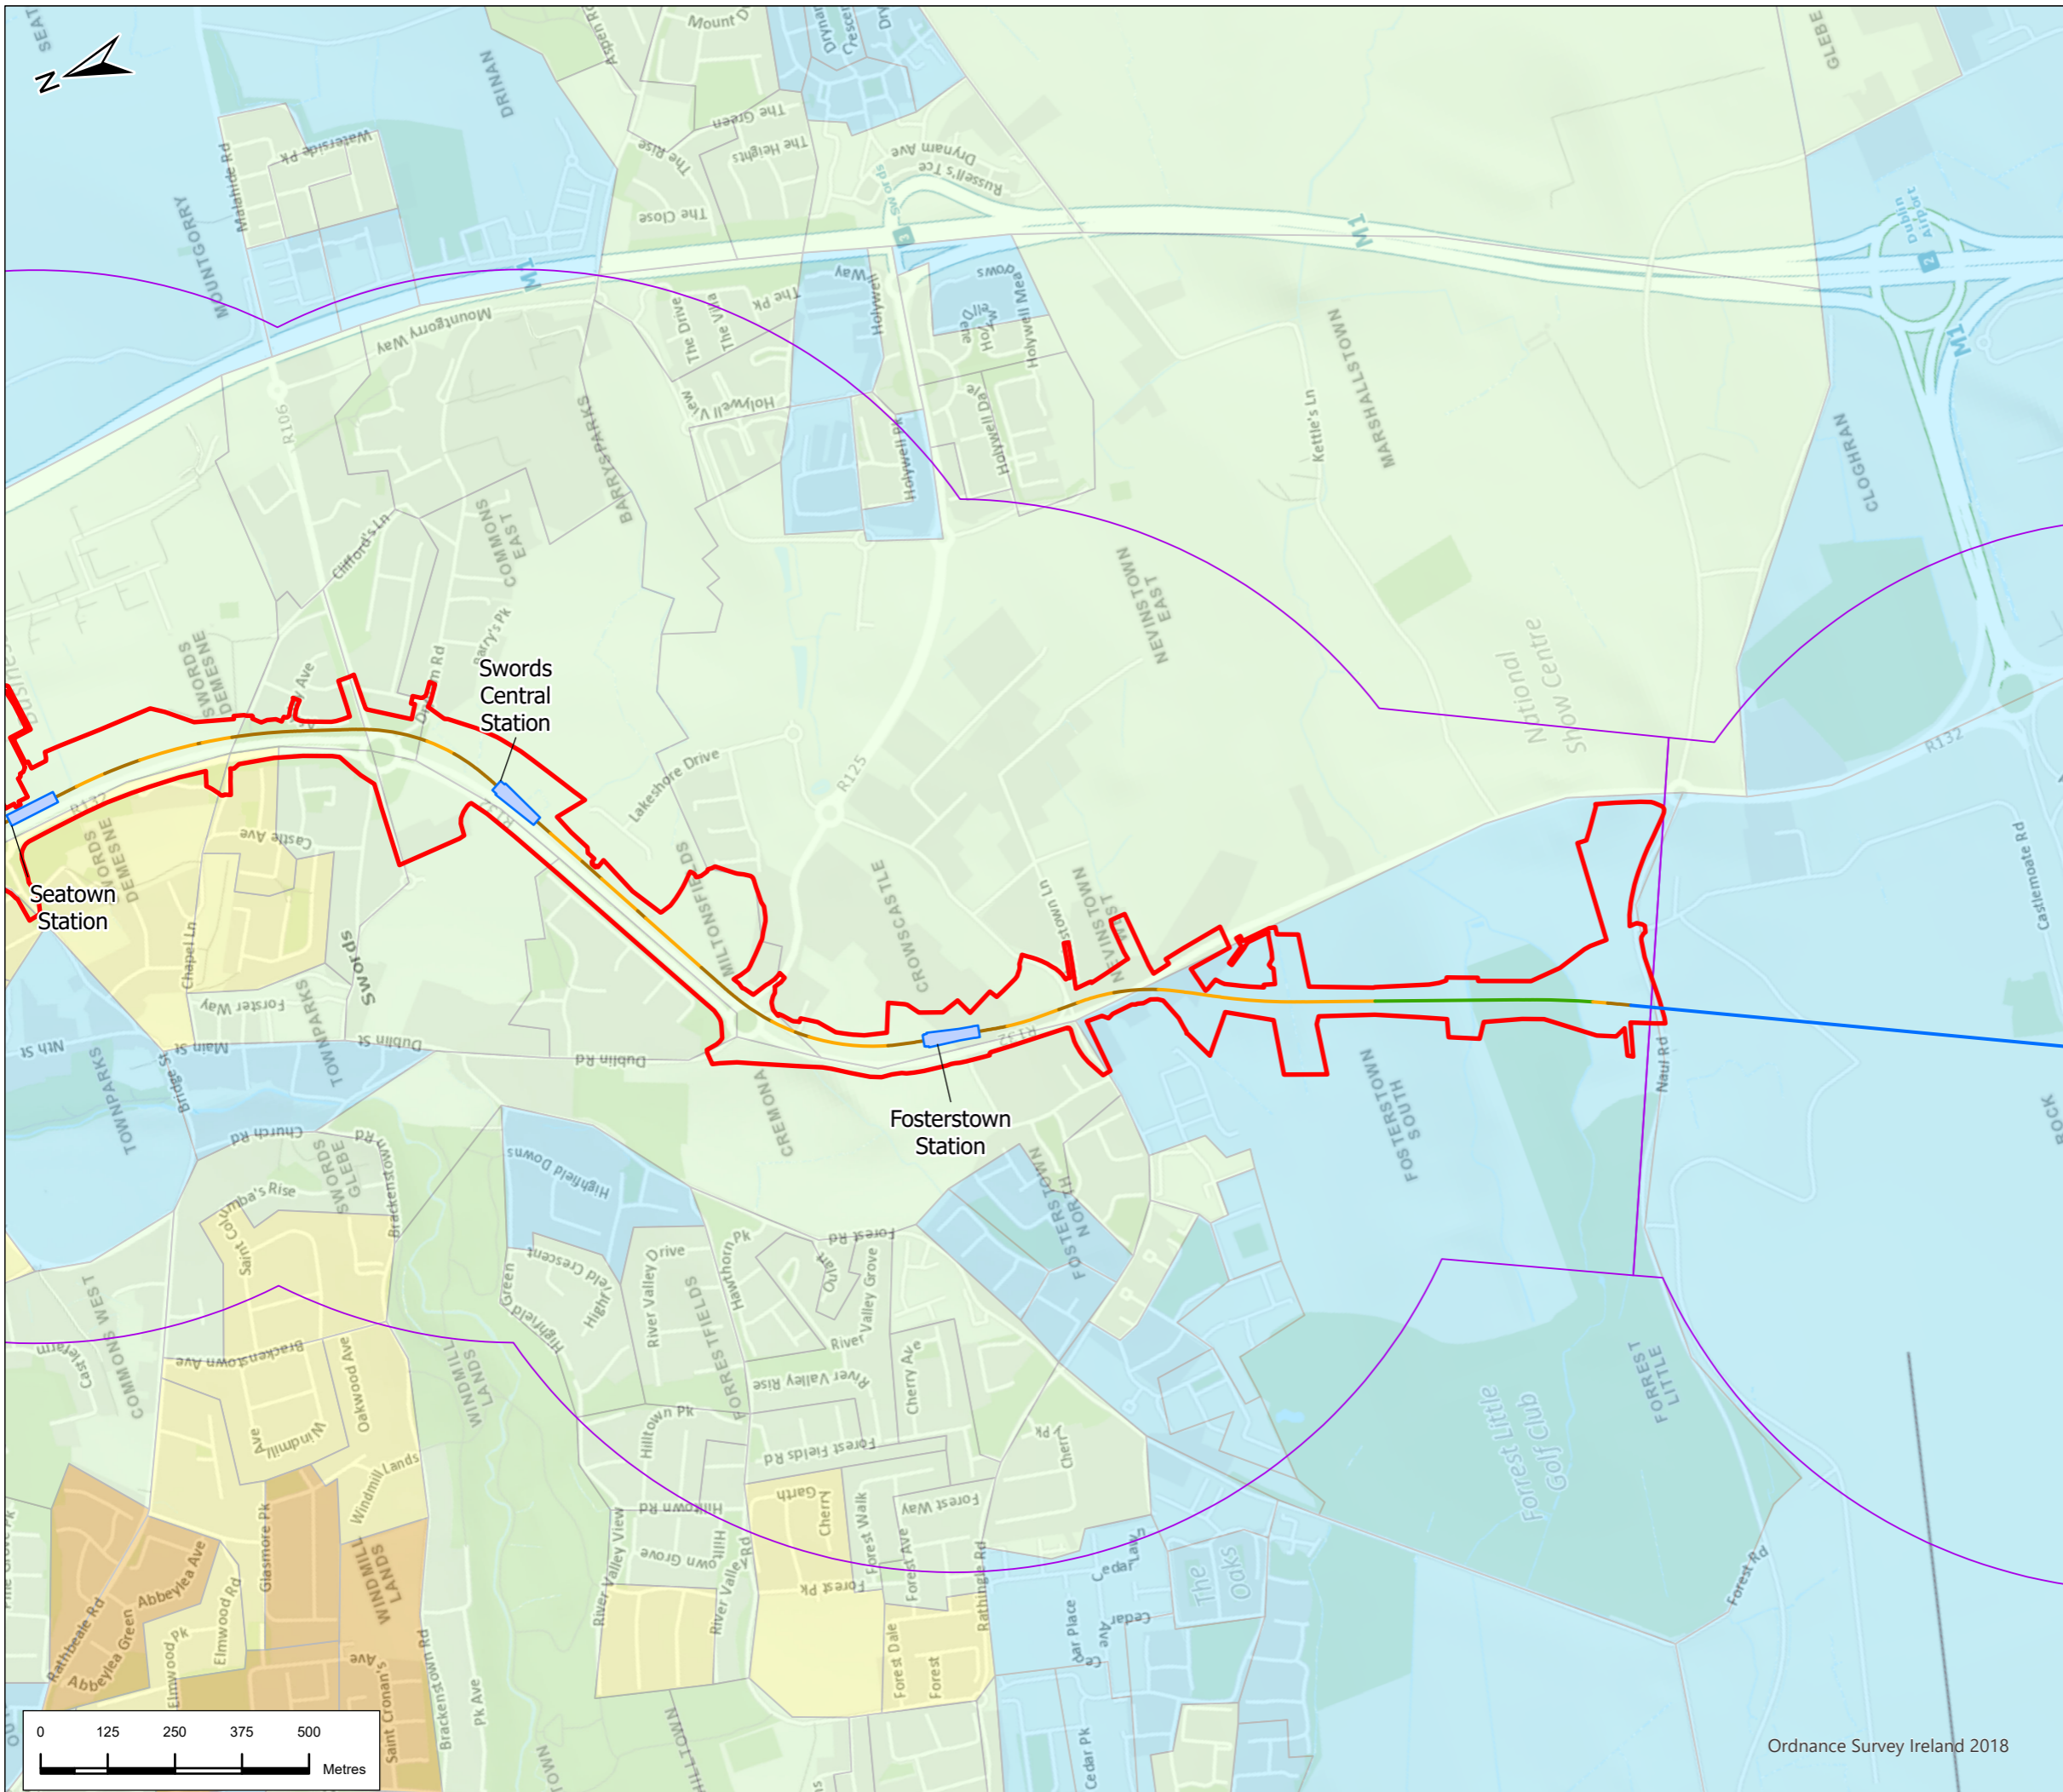


Legend

Alignment

- Cut & Cover
- Retained Cut
- Surface
- Tunnel
- Station Locations
- Project Boundary
- Study Area

Deprivation Index

- Affluent
- Marginally Above Average
- Marginally Below Average
- Disadvantaged

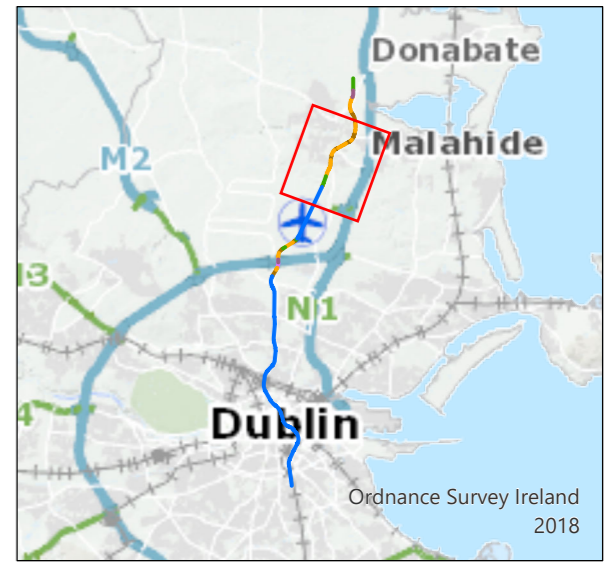

P03	5/8/22	Final Issue	FND	RH	RH	NC
Rev.	Date	Purpose of revision	Drawn	Check'd	Rev'd	App'd




Client



Drawing Title
Figure 11.8 Deprivation in the Study Area
 Sheet 2 of 7

Drawing Status	FINAL	
Scale @ A3	1:12,000	DO NOT SCALE
Jacobs No.	32108600	
Client No.		
Drawing No.	ML1-JAI-EIA-ROUT_XX-DR-Y-12052	Rev P03

This drawing is not to be used in whole or in part other than for the intended purpose and project as defined on this drawing. Refer to the contract for full terms and conditions.

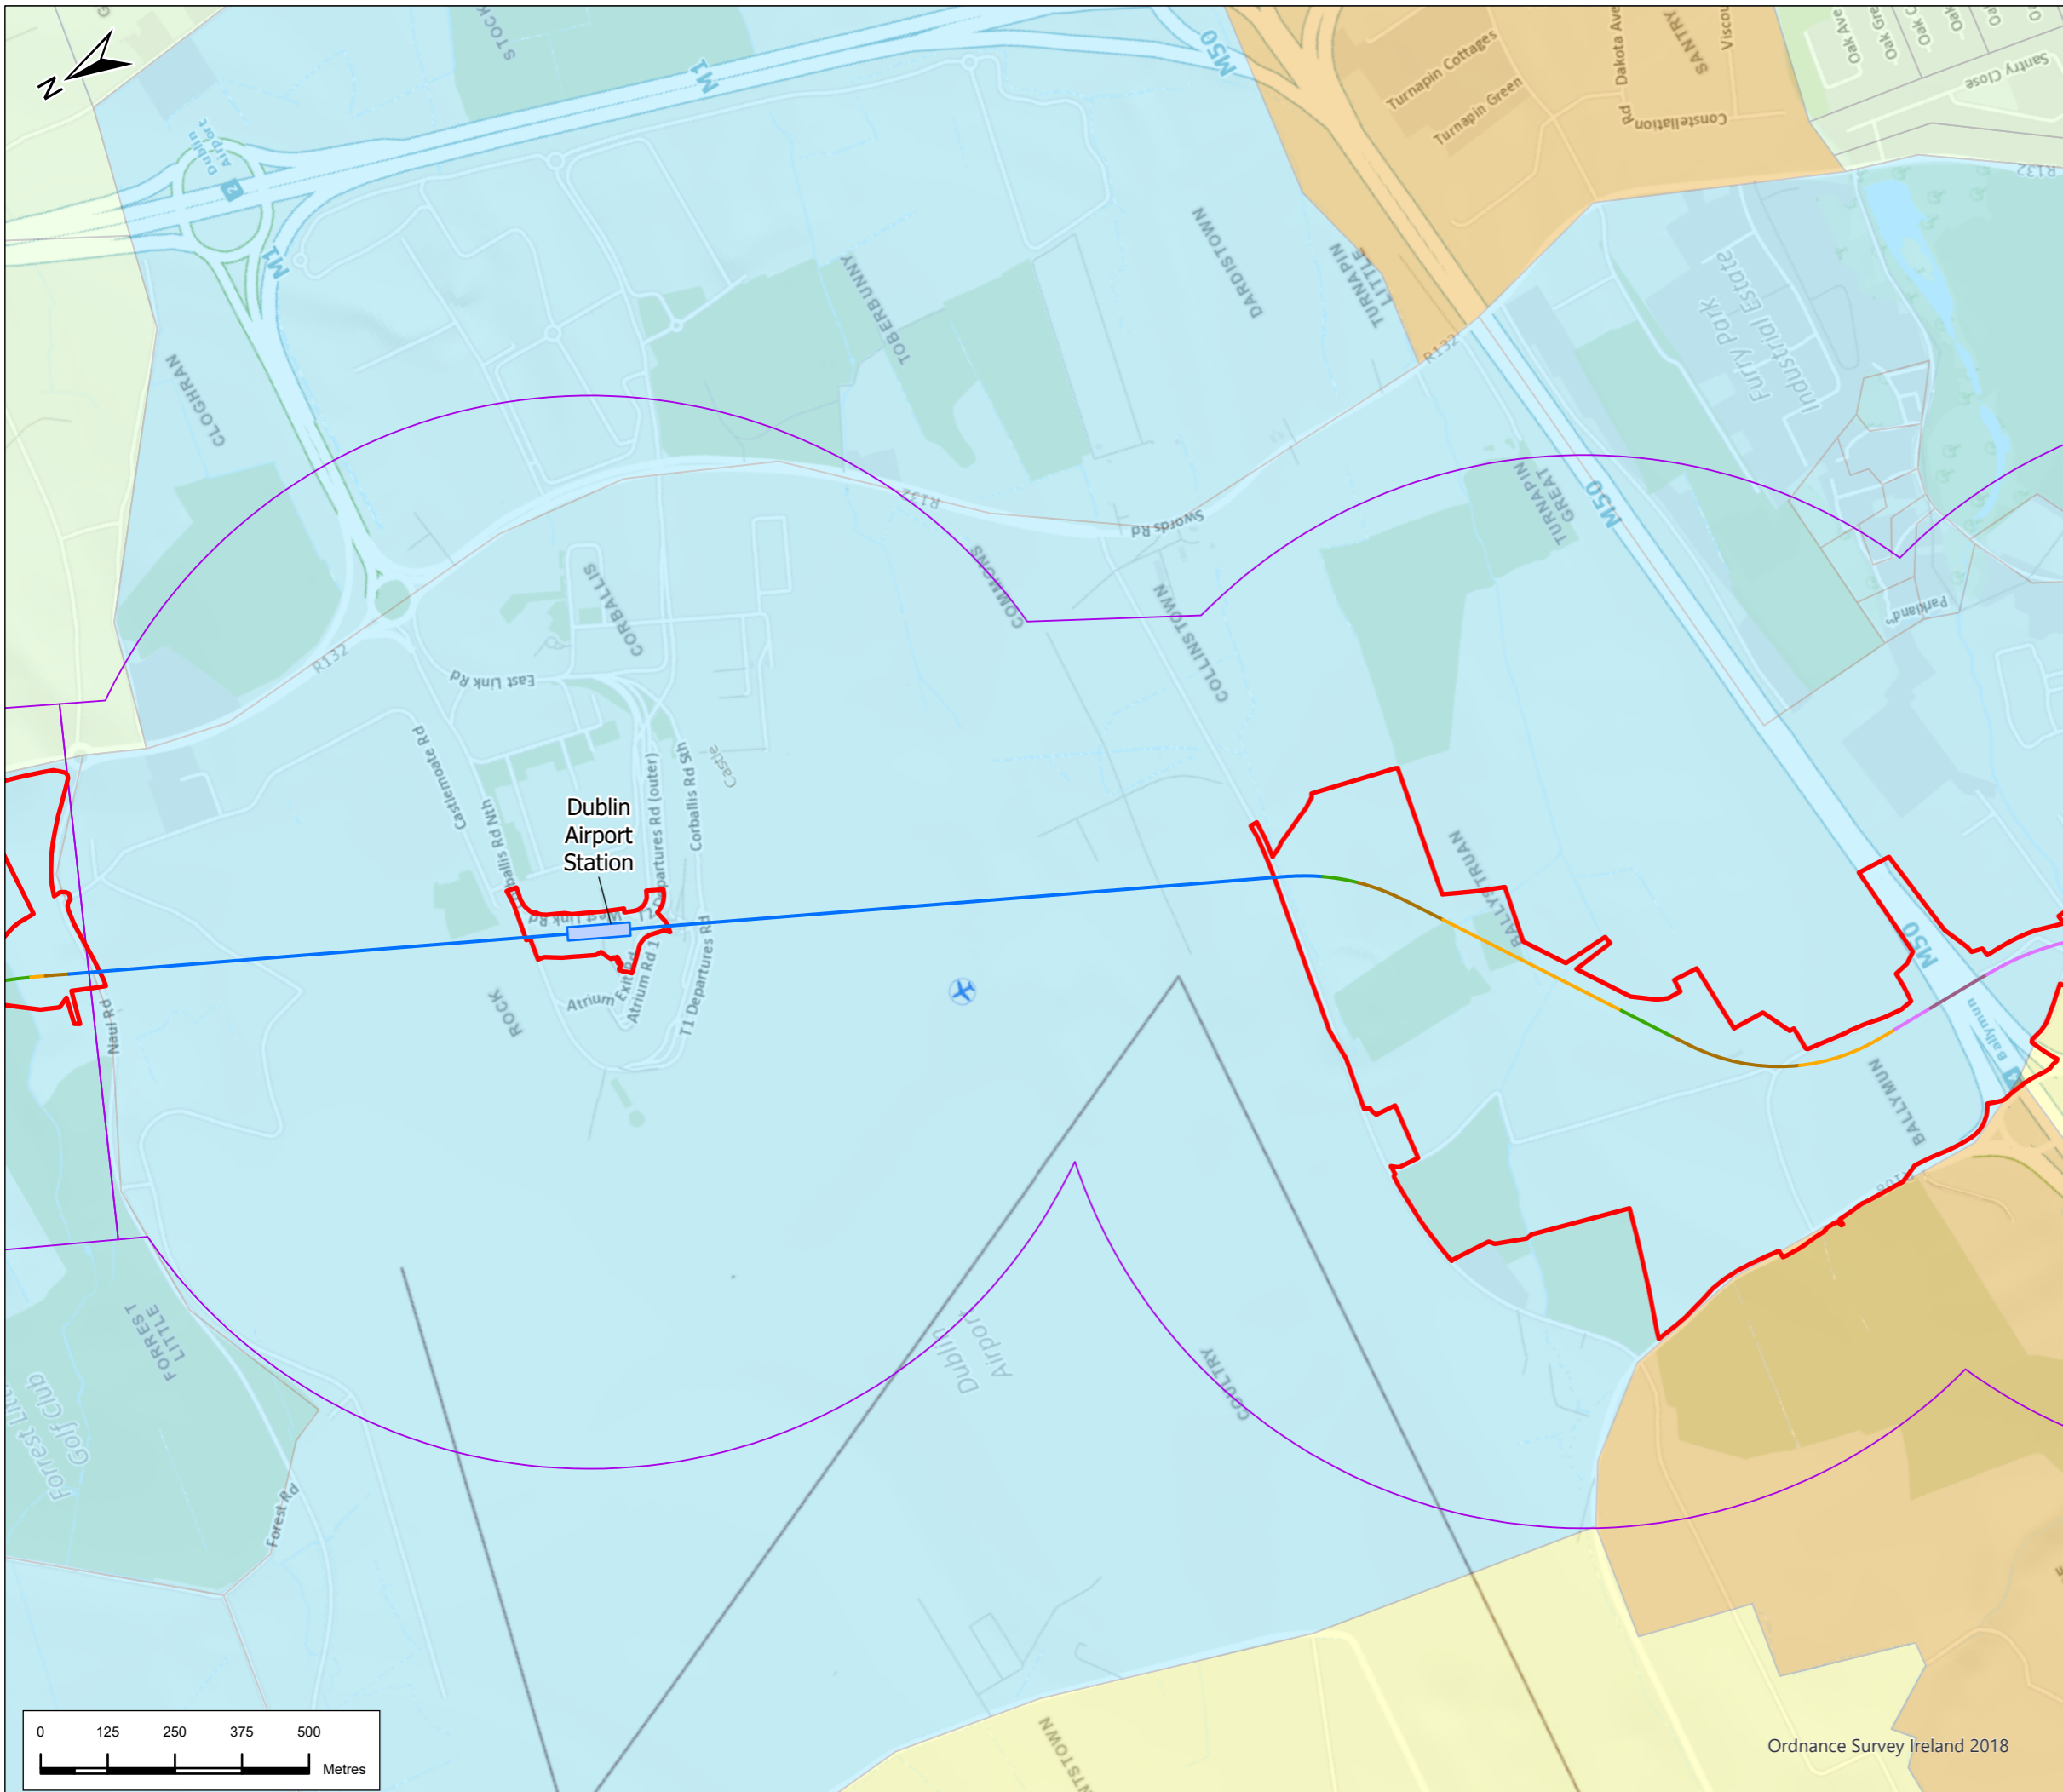

Legend

- Alignment**
- Cut & Cover
 - Incline
 - Retained Cut
 - Surface
 - Tunnel
 - Viaduct
 - Station Locations
 - Project Boundary
 - Study Area

- Deprivation Index**
- Affluent
 - Marginally Above Average
 - Marginally Below Average
 - Disadvantaged



P03	5/8/22	Final Issue	FND	RH	RH	NC
Rev.	Date	Purpose of revision	Drawn	Check'd	Rev'd	Appr'd

**JACOBS
IDOM**

Client

TII
Bonnegar Iompair Éireann
Transport Infrastructure Ireland

Project

METROLINK

Drawing Title

**Figure 11.8 Deprivation in the Study Area
Sheet 3 of 7**

Drawing Status

FINAL


Scale @ A3: **1:12,000** DO NOT SCALE

Jacobs No. 32108600

Client No.

Drawing No. **ML1-JAI-EIA-ROUT_XX-DR-Y-12053** Rev **P03**

This drawing is not to be used in whole or in part other than for the intended purpose and project as defined on this drawing. Refer to the contract for full terms and conditions.

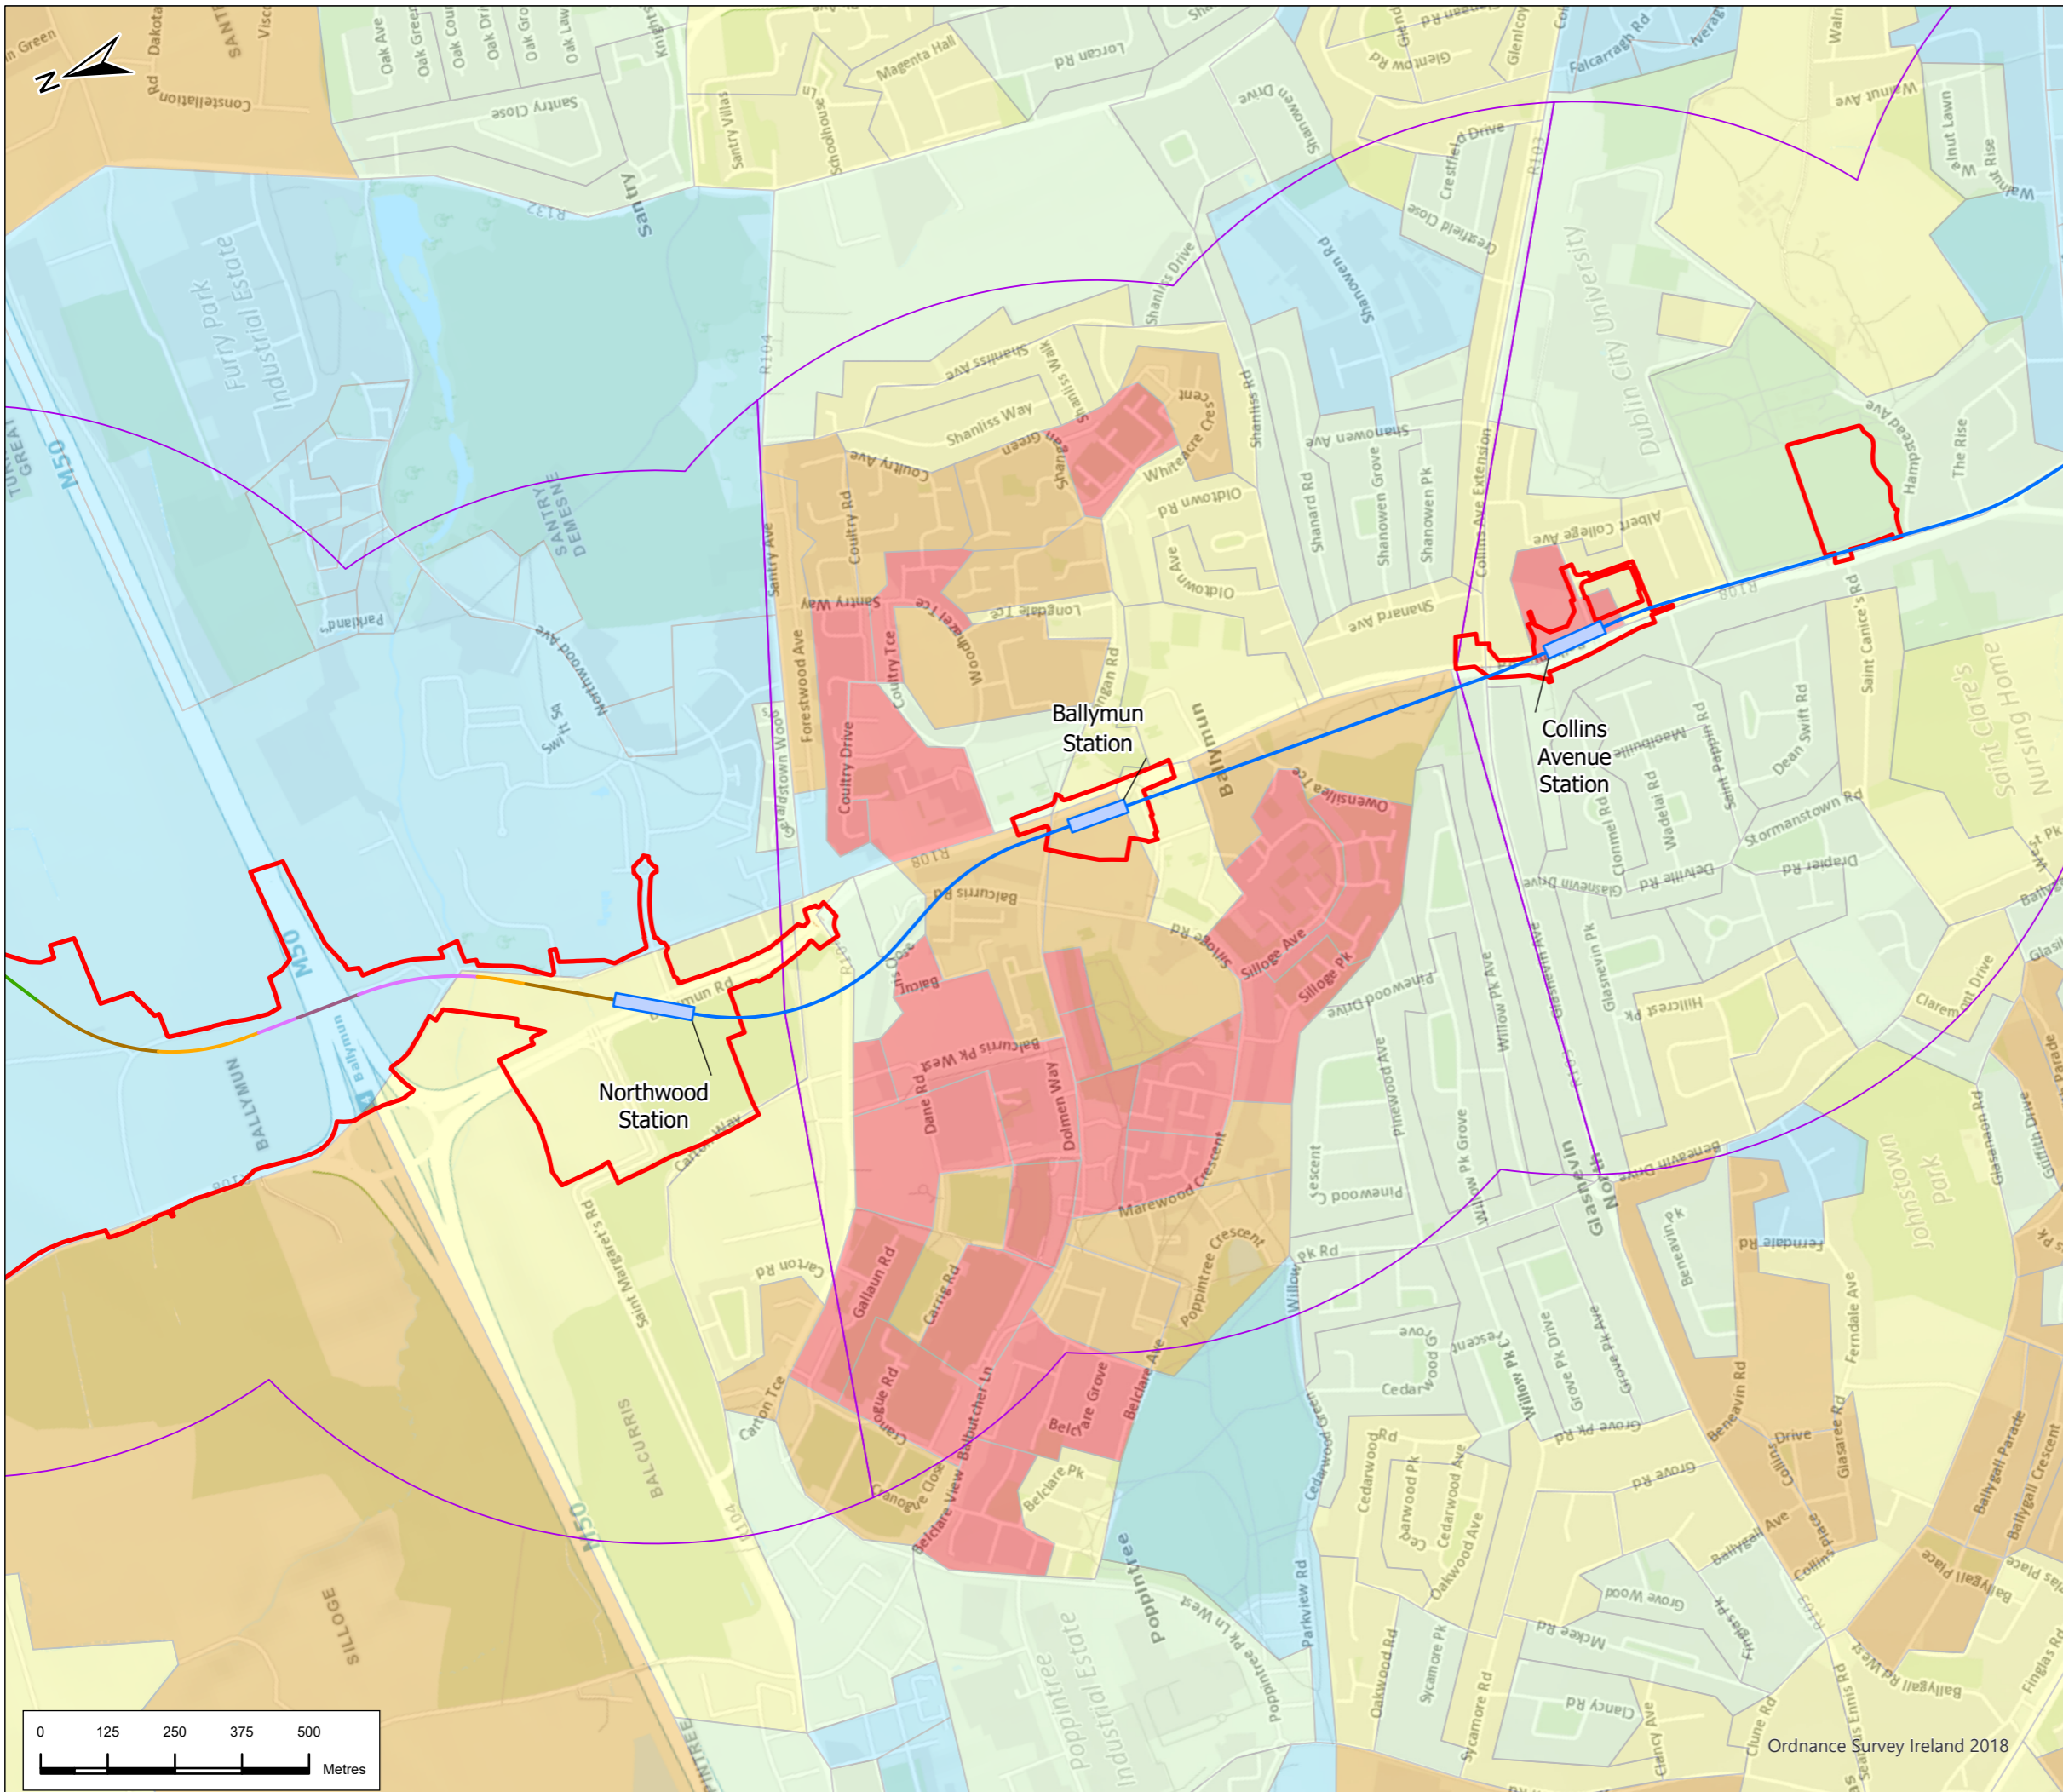

Legend

- Alignment**
- Cut & Cover
 - Incline
 - Retained Cut
 - Surface
 - Tunnel
 - Viaduct
 - Station Locations
 - Project Boundary
 - Study Area

- Deprivation Index**
- Affluent
 - Marginally Above Average
 - Marginally Below Average
 - Disadvantaged
 - Very Disadvantaged



P03	5/8/22	Final Issue	FND	RH	RH	NC
Rev.	Date	Purpose of revision	Drawn	Check'd	Rev'd	Appr'd



Drawing Title
Figure 11.8 Deprivation in the Study Area
 Sheet 4 of 7


Drawing Status: **FINAL**

Scale @ A3: 1:12,000 DO NOT SCALE

Jacobs No. 32108600
 Client No.

Drawing No. **ML1-JAI-EIA-ROUT_XX-DR-Y-12054** Rev **P03**

This drawing is not to be used in whole or in part other than for the intended purpose and project as defined on this drawing. Refer to the contract for full terms and conditions.

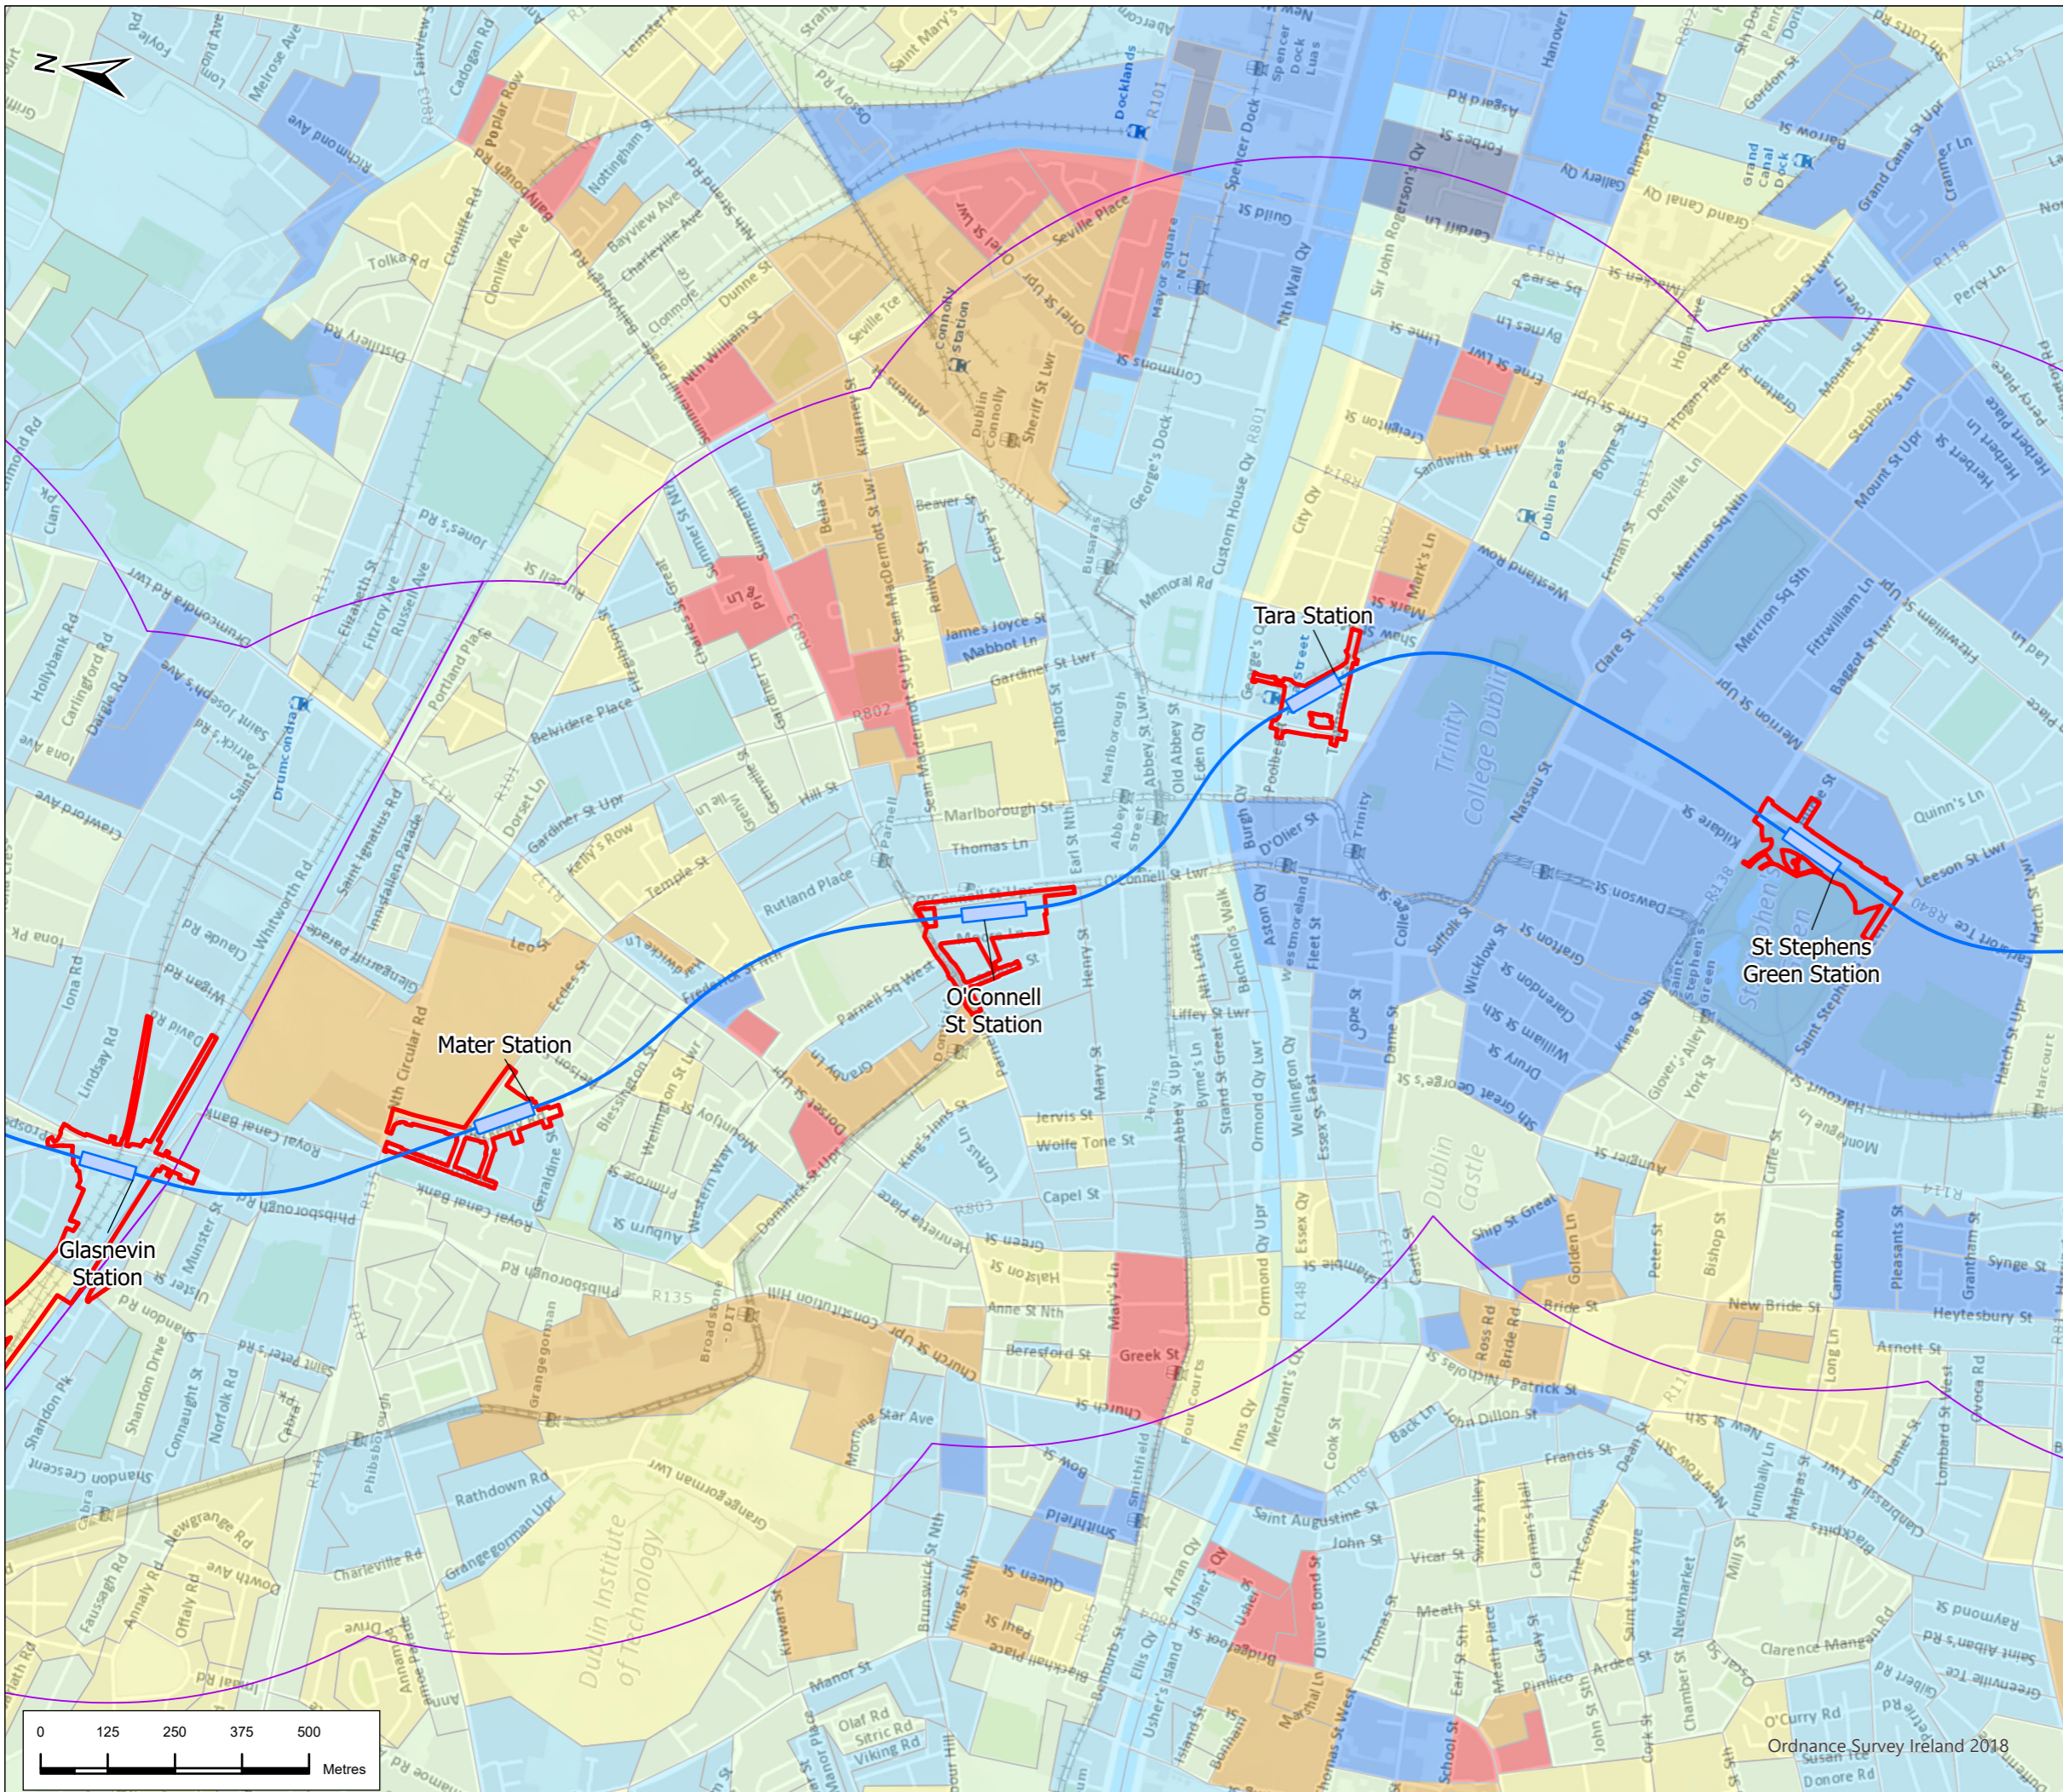

Legend

Alignment

- Tunnel
- Station Locations
- Project Boundary
- Study Area

Deprivation Index

- Extremely Affluent
- Very Affluent
- Affluent
- Marginally Above Average
- Marginally Below Average
- Disadvantaged
- Very Disadvantaged



P03	5/8/22	Final Issue	FND	RH	RH	NC
Rev.	Date	Purpose of revision	Drawn	Check'd	Rev'd	Appr'd




METROLINK

Drawing Title
Figure 11.8 Deprivation in the Study Area
 Sheet 6 of 7

Drawing Status: **FINAL**
 Scale @ A3: 1:12,000 DO NOT SCALE

Jacobs No.: 32108600
 Client No.:
 Drawing No.: **ML1-JAI-EIA-ROUT_XX-DR-Y-12056** Rev **P03**

This drawing is not to be used in whole or in part other than for the intended purpose and project as defined on this drawing. Refer to the contract for full terms and conditions.

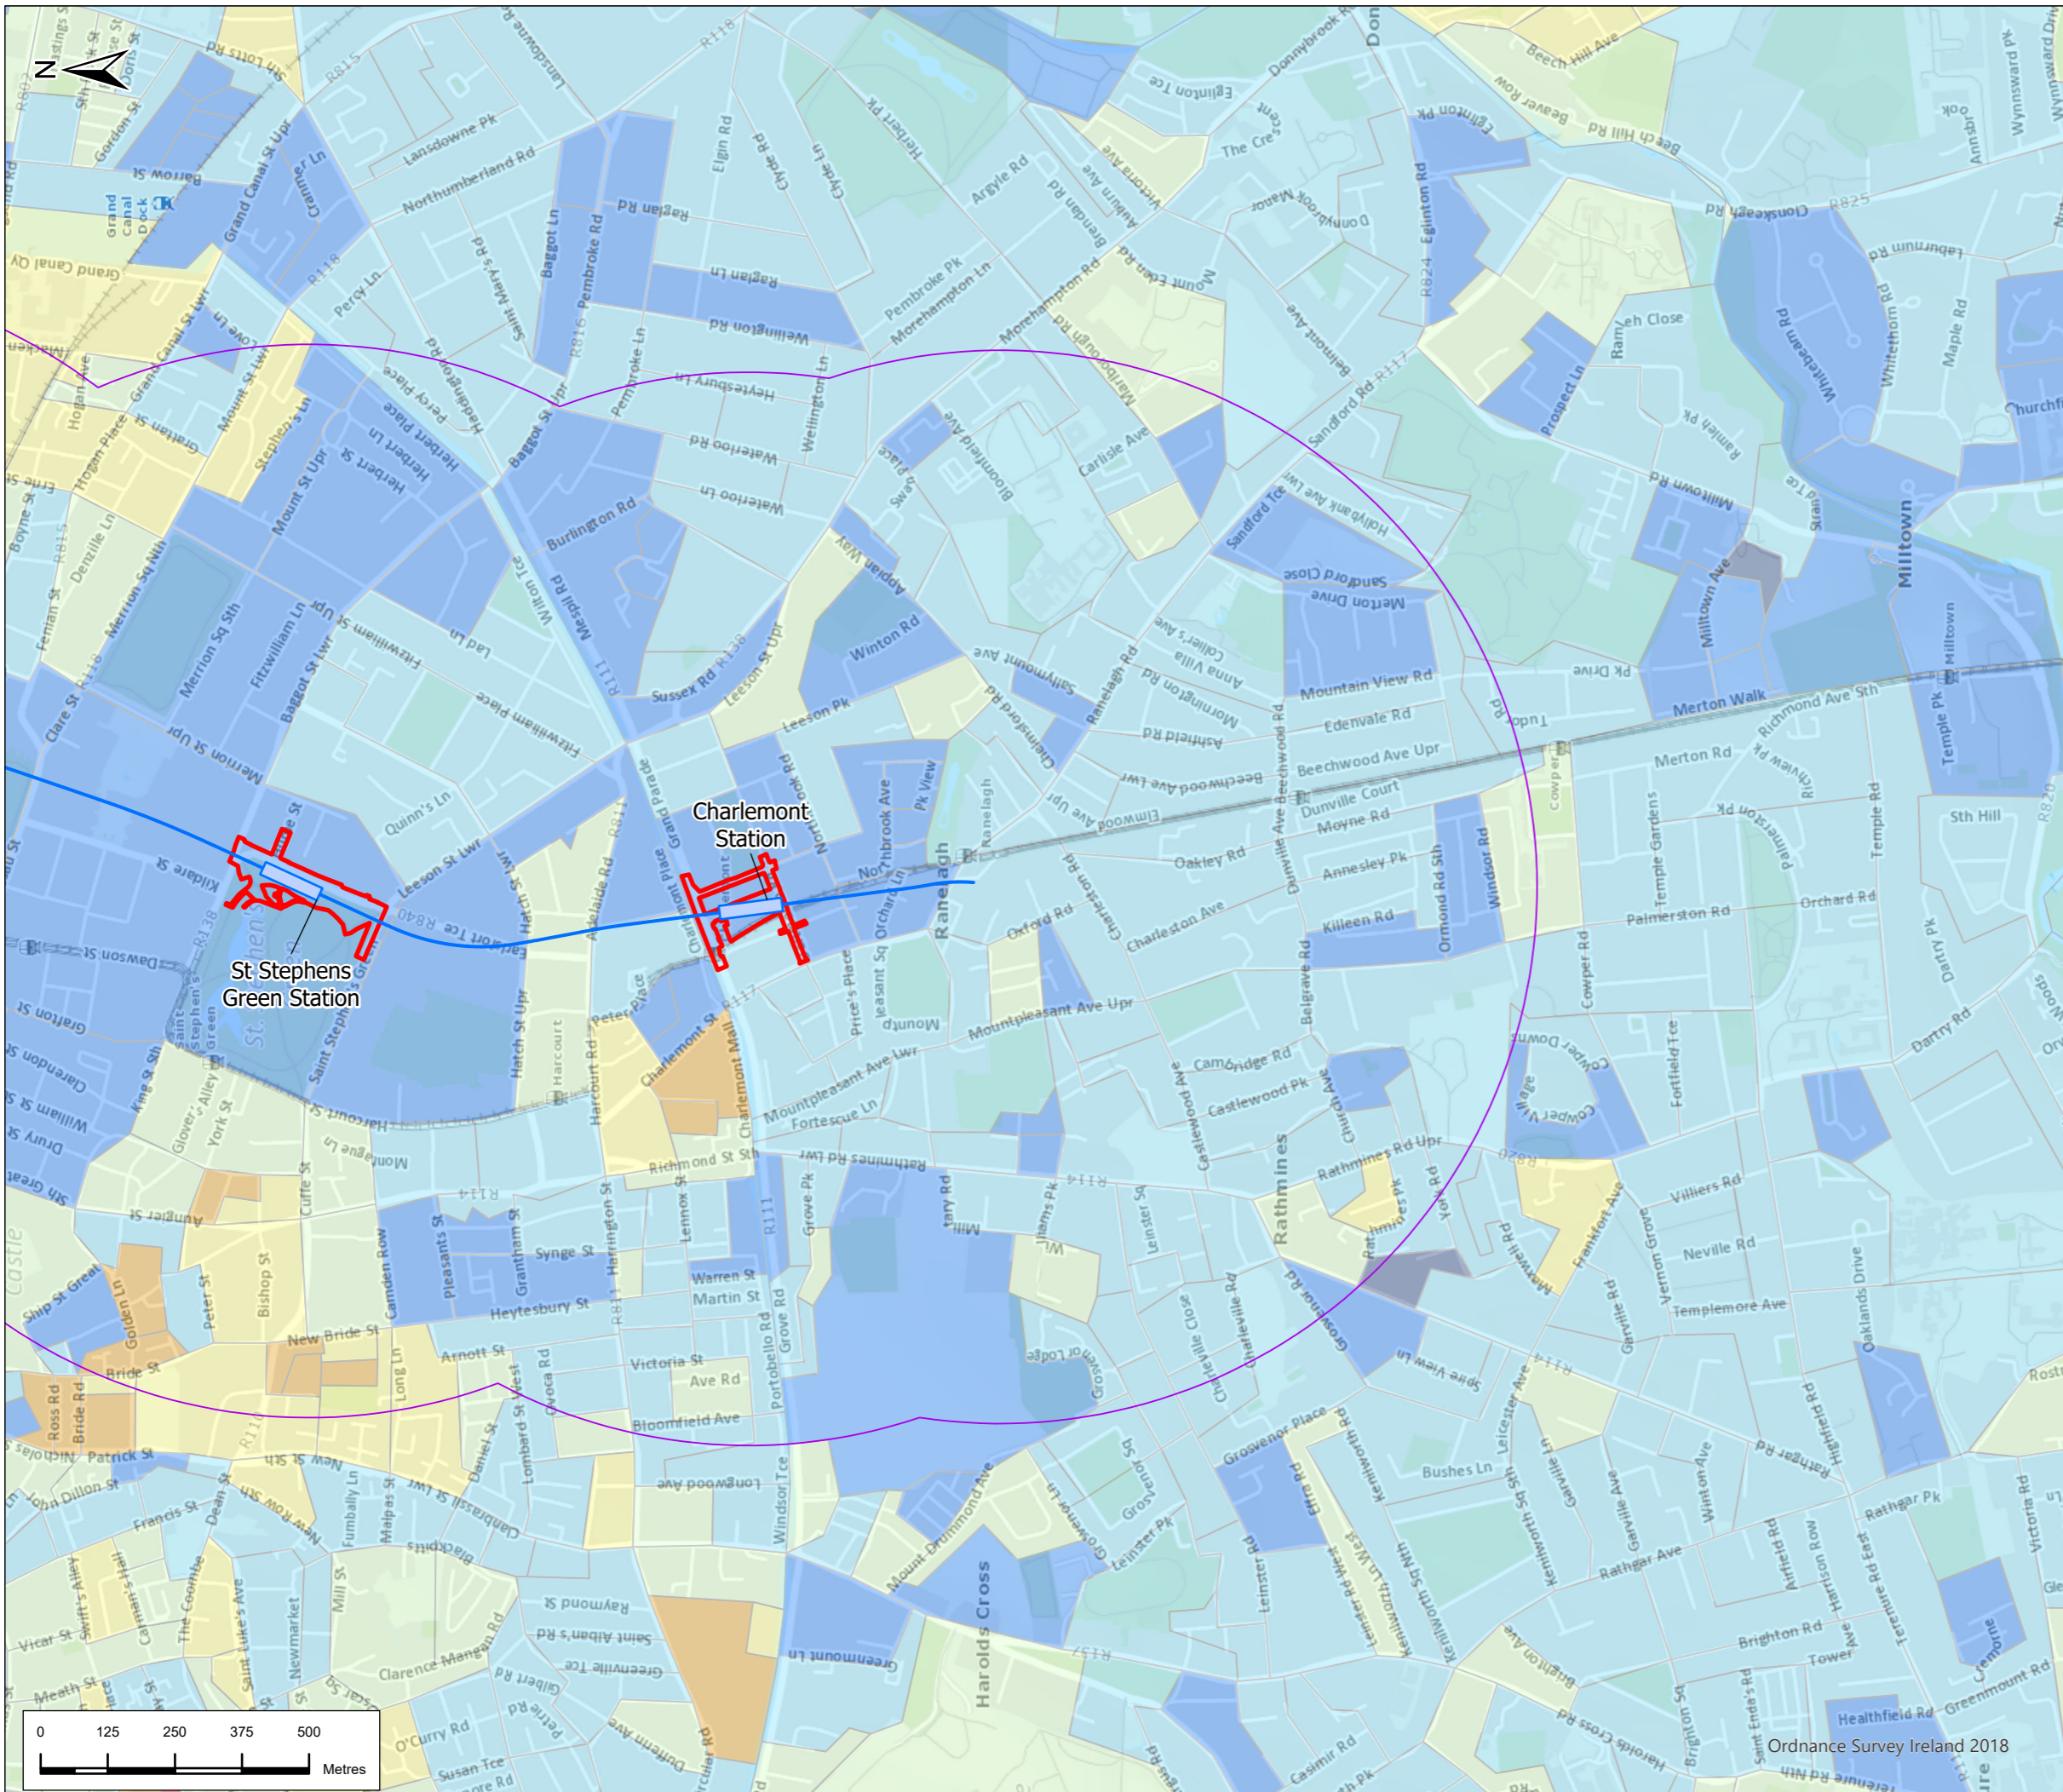

Legend

Alignment

- Tunnel
- Station Locations
- Project Boundary
- Study Area

Deprivation Index

- Extremely Affluent
- Very Affluent
- Affluent
- Marginally Above Average
- Marginally Below Average
- Disadvantaged
- Very Disadvantaged



P03	5/8/22	Final Issue	FND	RH	RH	NC
Rev.	Date	Purpose of revision	Drawn	Check'd	Rev'd	Appr'd

JACOBS
IDOM

TII
Bonnegar Iompar Éireann
Transport Infrastructure Ireland

METROLINK

Drawing Title
Figure 11.8 Deprivation in the Study Area
Sheet 7 of 7

Drawing Status: **FINAL**
Scale @ A3: 1:12,000 **DO NOT SCALE**

Jacobs No. 32108600
Client No.
Drawing No. **ML1-JAI-EIA-ROUT_XX-DR-Y-12057** Rev **P03**

This drawing is not to be used in whole or in part other than for the intended purpose and project as defined in this drawing. Refer to the contract for full terms and conditions.