











Legend


Alignment

-  Cut & Cover
-  Retained Cut
-  Surface
-  Viaduct

Station Locations

Dust Distance Buffer

-  0-20m
-  20-50m
-  50-100m
-  100-350m

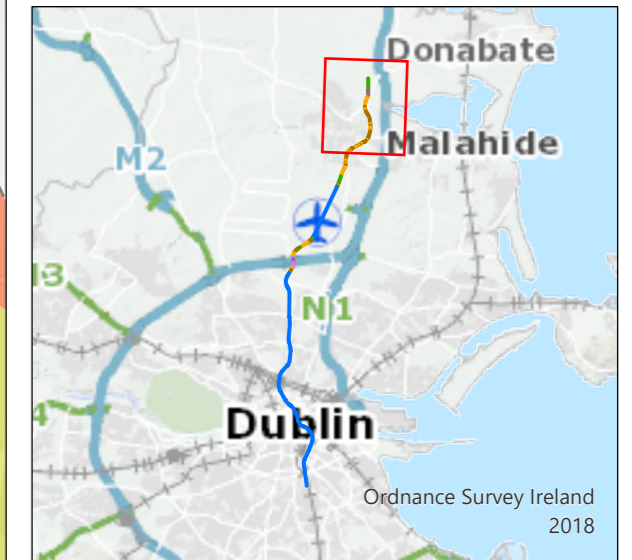



P02	21/7/22	Final Issue	FND	RH	RH	NC
Rev.	Date	Purpose of revision	Drawn	Check'd	Rev'd	Appr'd





Drawing Title
Figure 16.1 Dust Distance Buffers
Sheet 1 of 7

Drawing Status	FINAL	
Scale @ A3	1:12,000	DO NOT SCALE
Jacobs No.	32108600	
Client No.		
Drawing No.	ML1-JAI-EIA-ROUT_XX-DR-Y-17004	Rev P02

This drawing is not to be used in whole or in part other than for the intended purpose and project as defined on this drawing. Refer to the contract for full terms and conditions.
File: \\uorpc-jacobs.com\ Dublin\ Data\ 3\ Sustainable Solutions\Metro North\ 11 - Mapping\ Working\ EIA\ Drawings\ CH 16 - Fig 16.1 Dust Distance Buffers.dwg

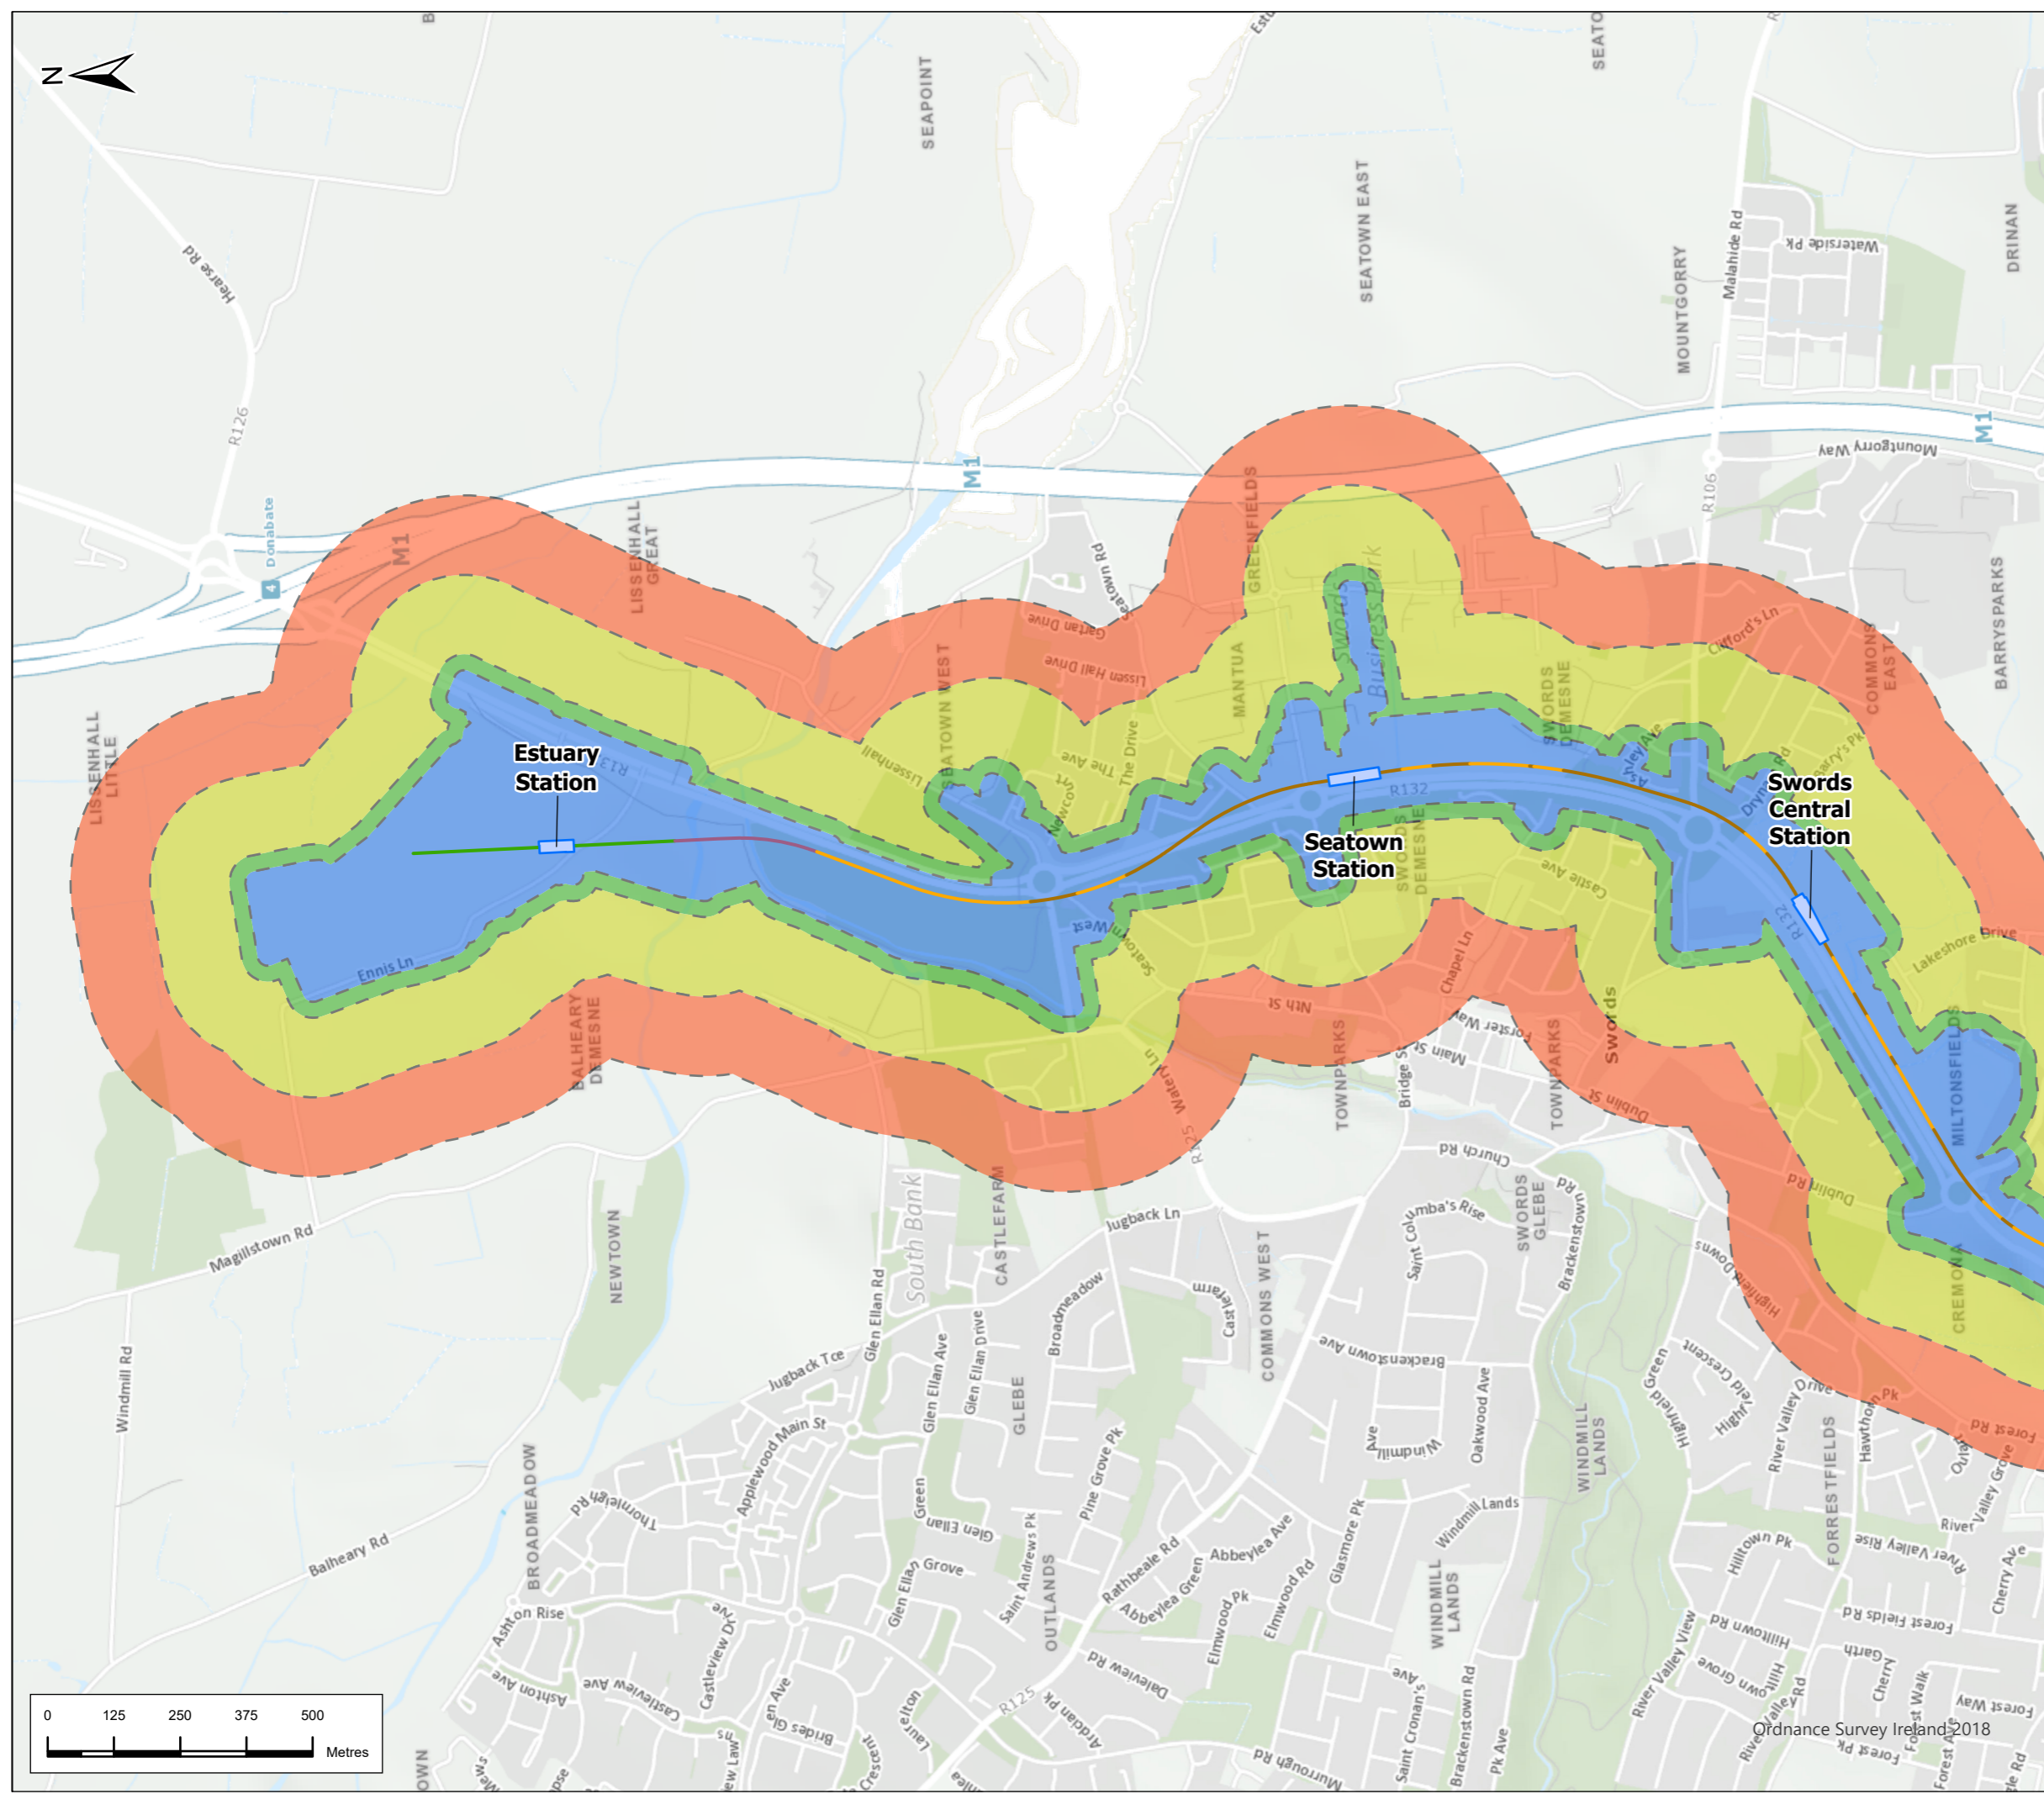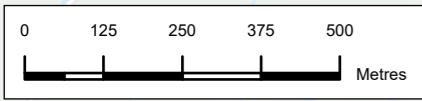

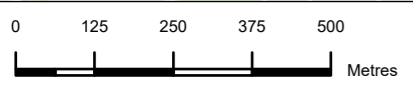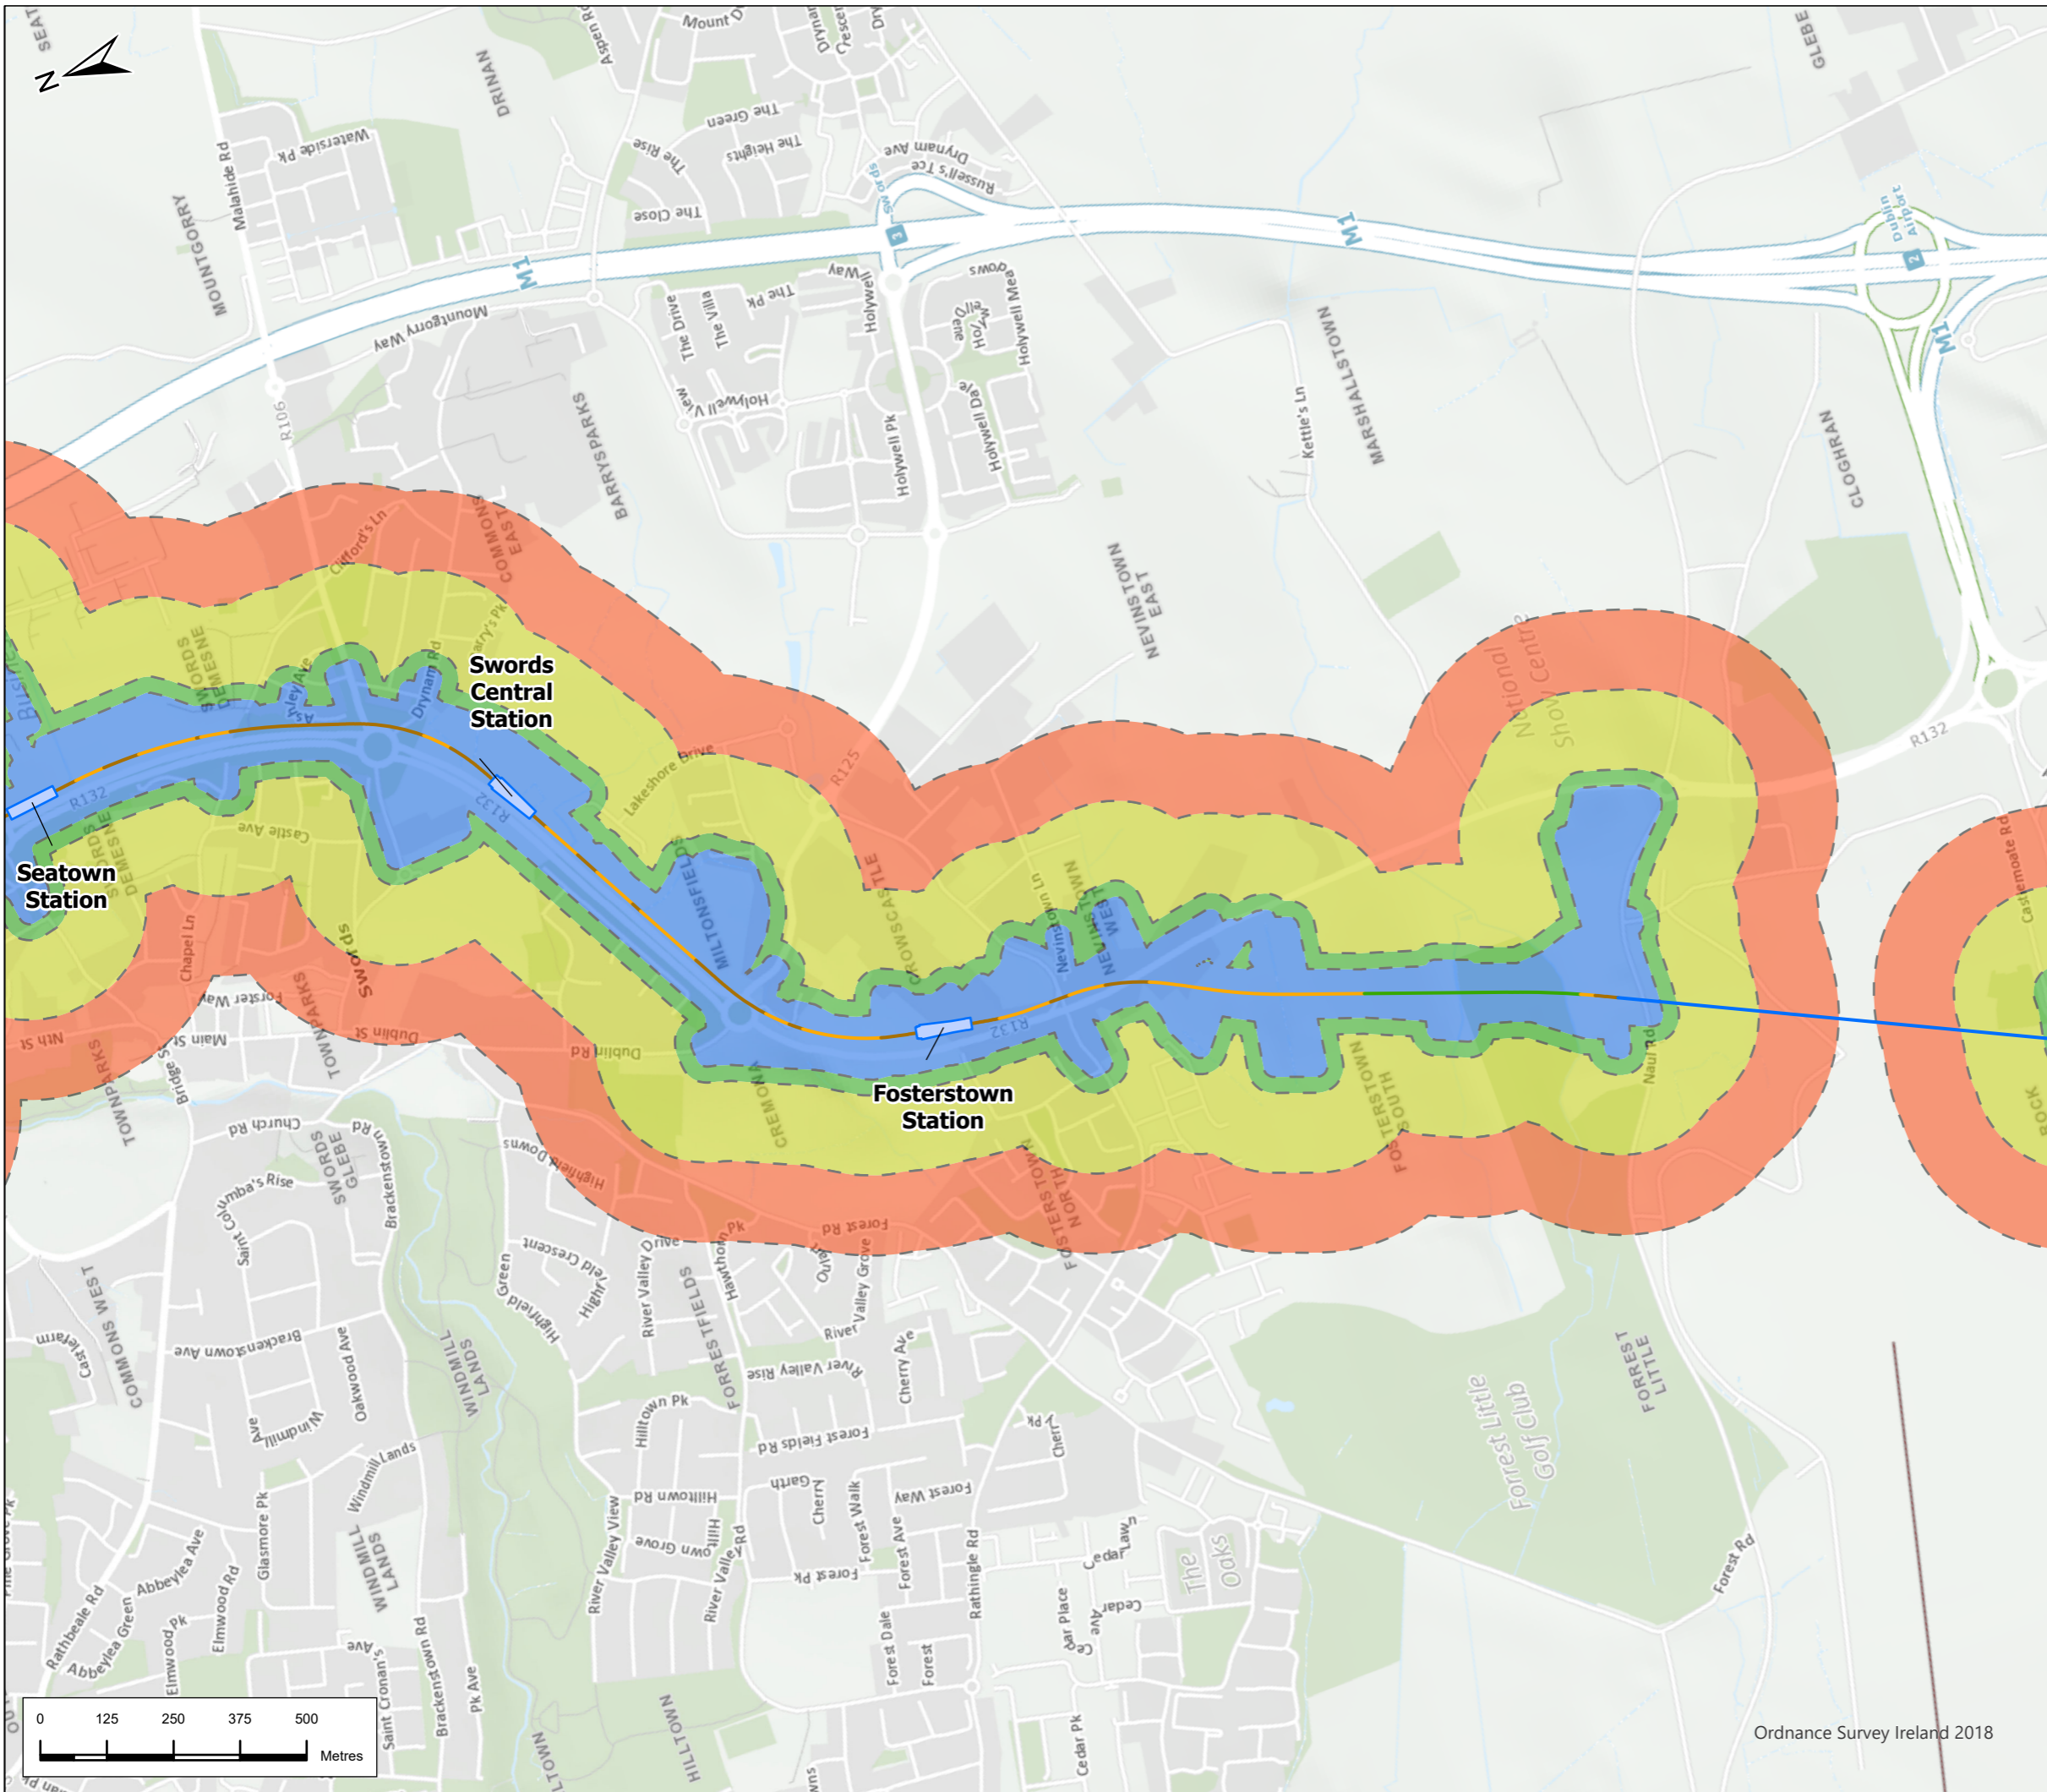

Legend

Alignment

- Cut & Cover
- Retained Cut
- Surface
- Tunnel

Station Locations

Dust Distance Buffer

- 0-20m
- 20-50m
- 50-100m
- 100-350m



P02	21/7/22	Final Issue	FND	RH	RH	NC
Rev.	Date	Purpose of revision	Drawn	Check'd	Rev'd	Appr'd



Client



Project

METROLINK

Drawing Title

Figure 16.1 Dust Distance Buffers Sheet 2 of 7

Drawing Status


FINAL

Scale @ A3: 1:12,000 DO NOT SCALE

JACOBS No. 32108600

Drawing No. ML1-JAI-EIA-ROUT_XX-DR-Y-17005 Rev P02

This drawing is not to be used in whole or in part other than for the intended purpose and project as defined on this drawing. Refer to the contract for full terms and conditions.

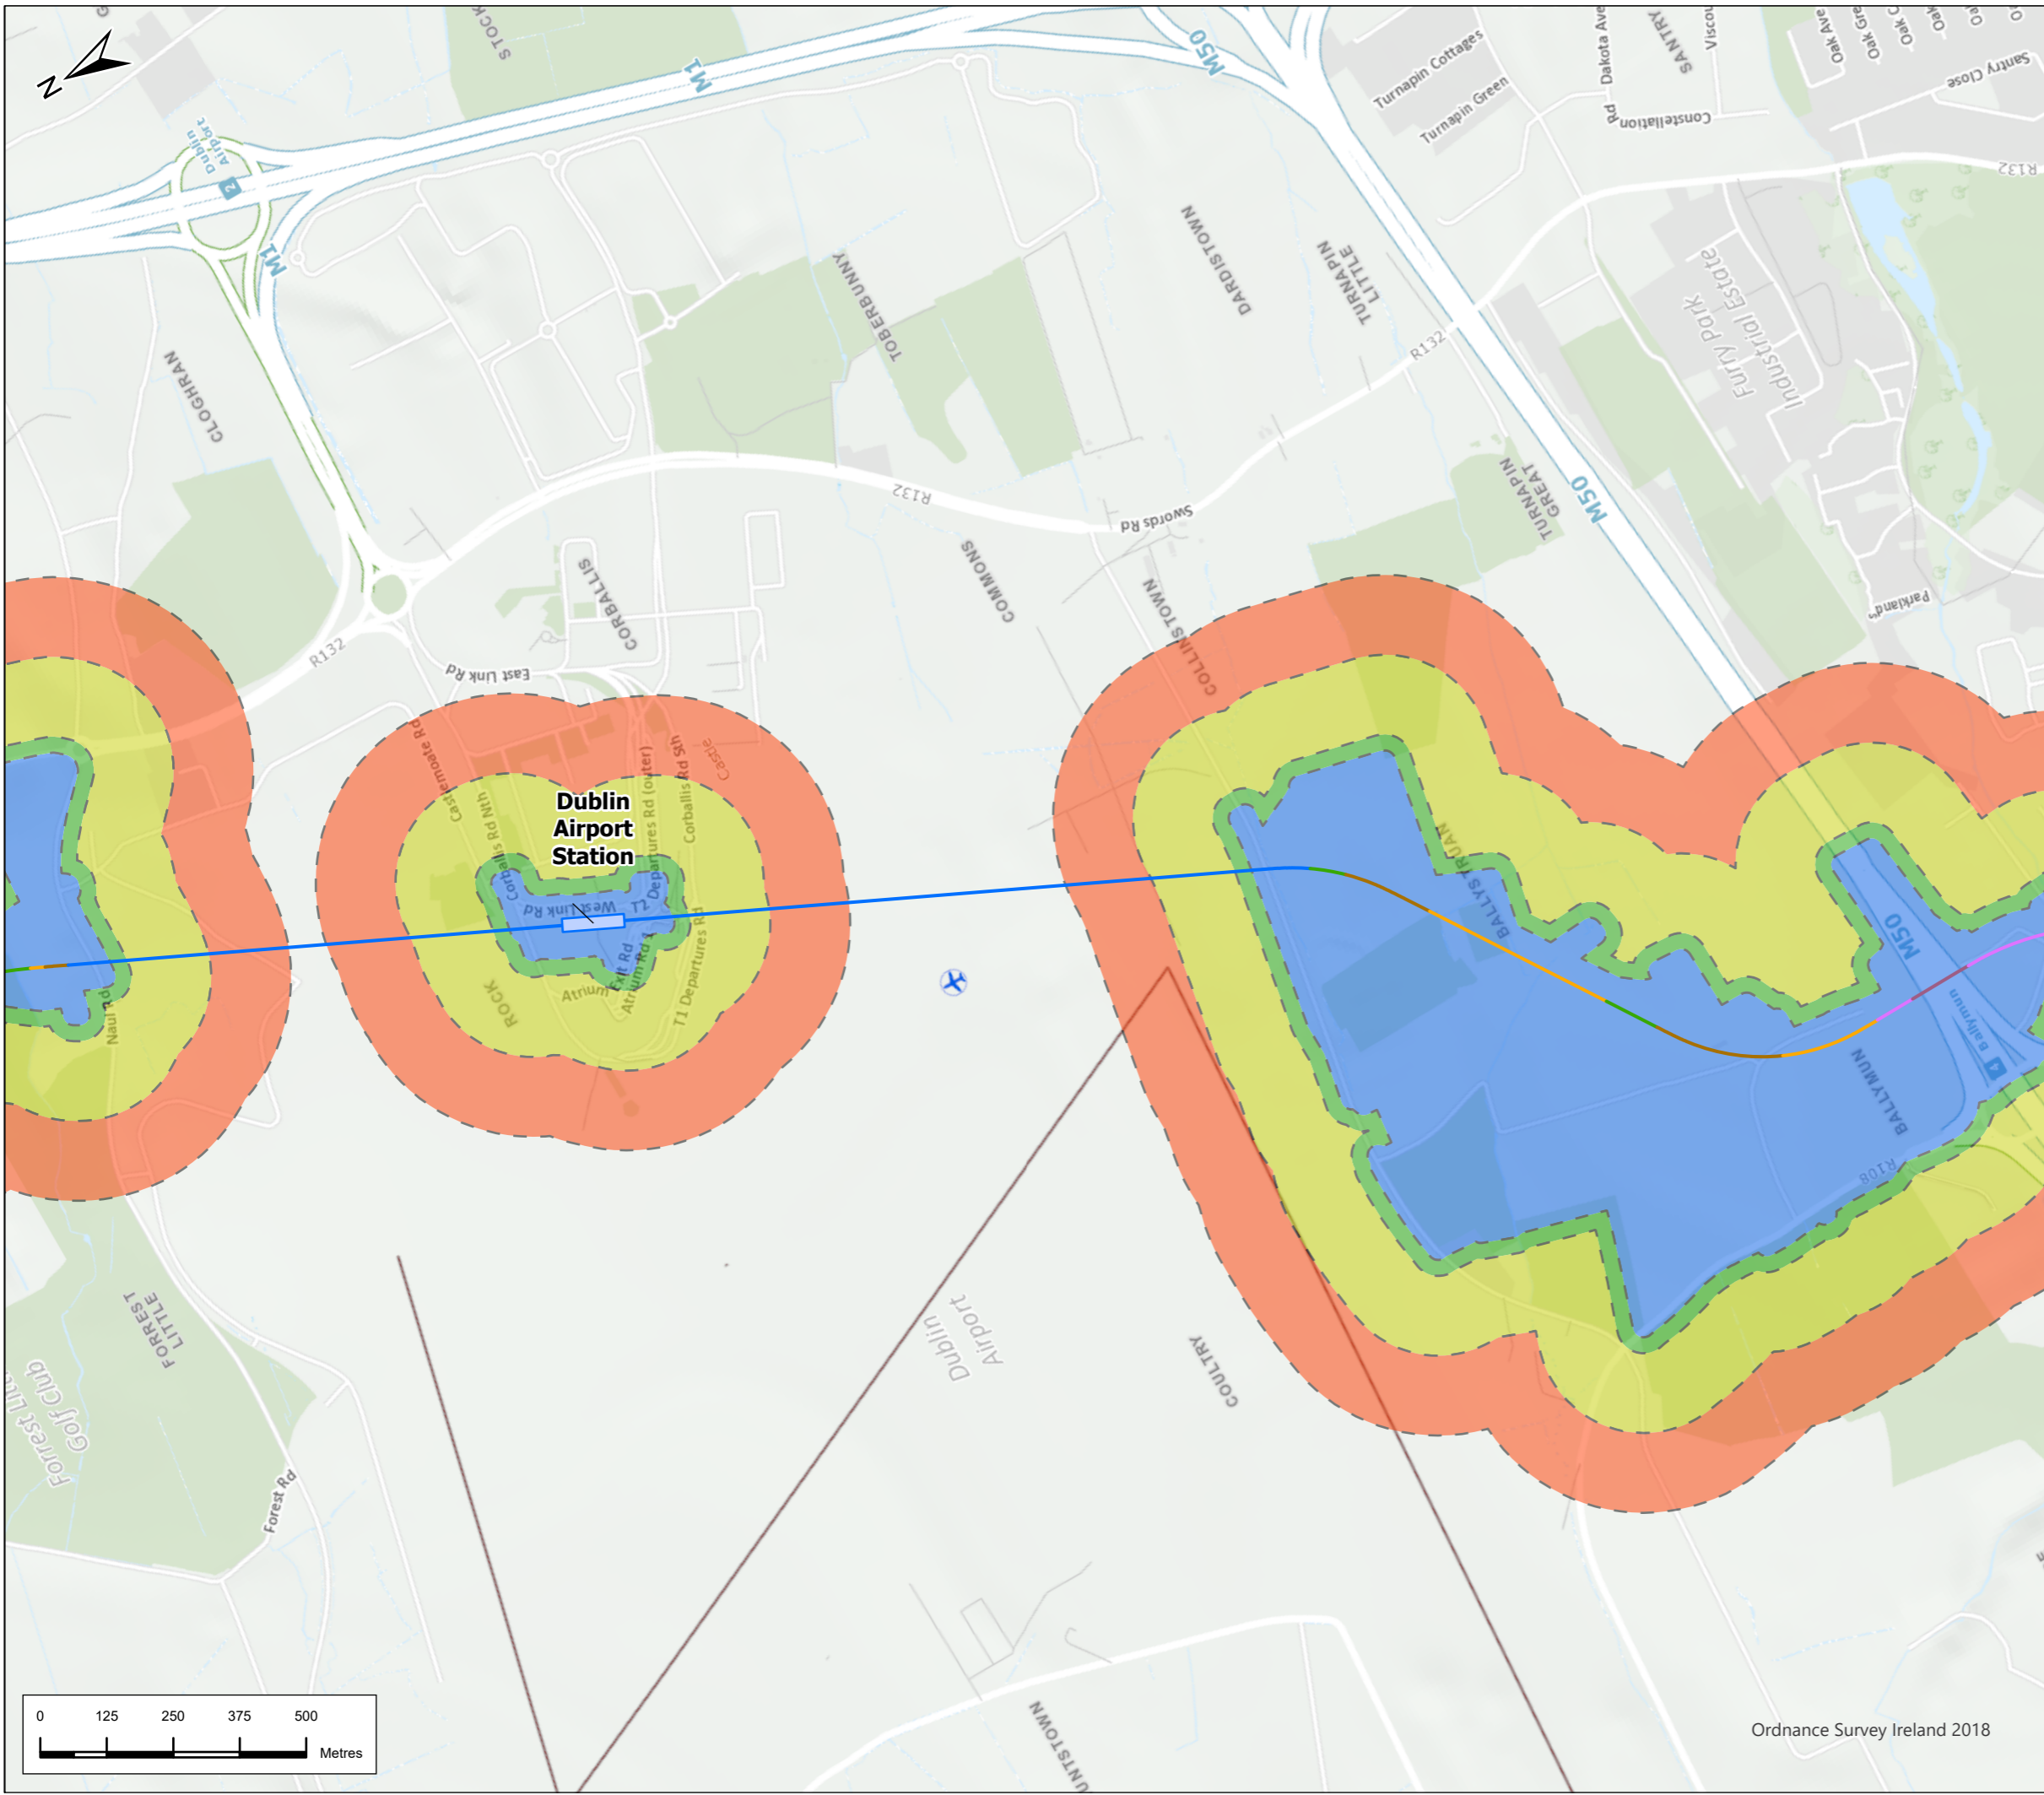

Legend

Alignment

- Cut & Cover
- Incline
- Retained Cut
- Surface
- Tunnel
- Viaduct
- Station Locations

Dust Distance Buffer

- 0-20m
- 20-50m
- 50-100m
- 100-350m



P02	21/7/22	Final Issue	FND	RH	RH	NC
Rev.	Date	Purpose of revision	Drawn	Check'd	Rev'd	Appr'd




METROLINK


Drawing Title
**Figure 16.1 Dust Distance Buffers
Sheet 3 of 7**

Drawing Status	FINAL	
Scale @ A3	1:12,000	DO NOT SCALE
JACOBS No.	32108600	
Client No.		

Drawing No.	ML1-JAI-EIA-ROUT_XX-DR-Y-17006	Rev	P02
-------------	--------------------------------	-----	-----

This drawing is not to be used in whole or in part other than for the intended purpose and project as defined on this drawing. Refer to the contract for full terms and conditions.

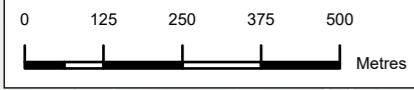

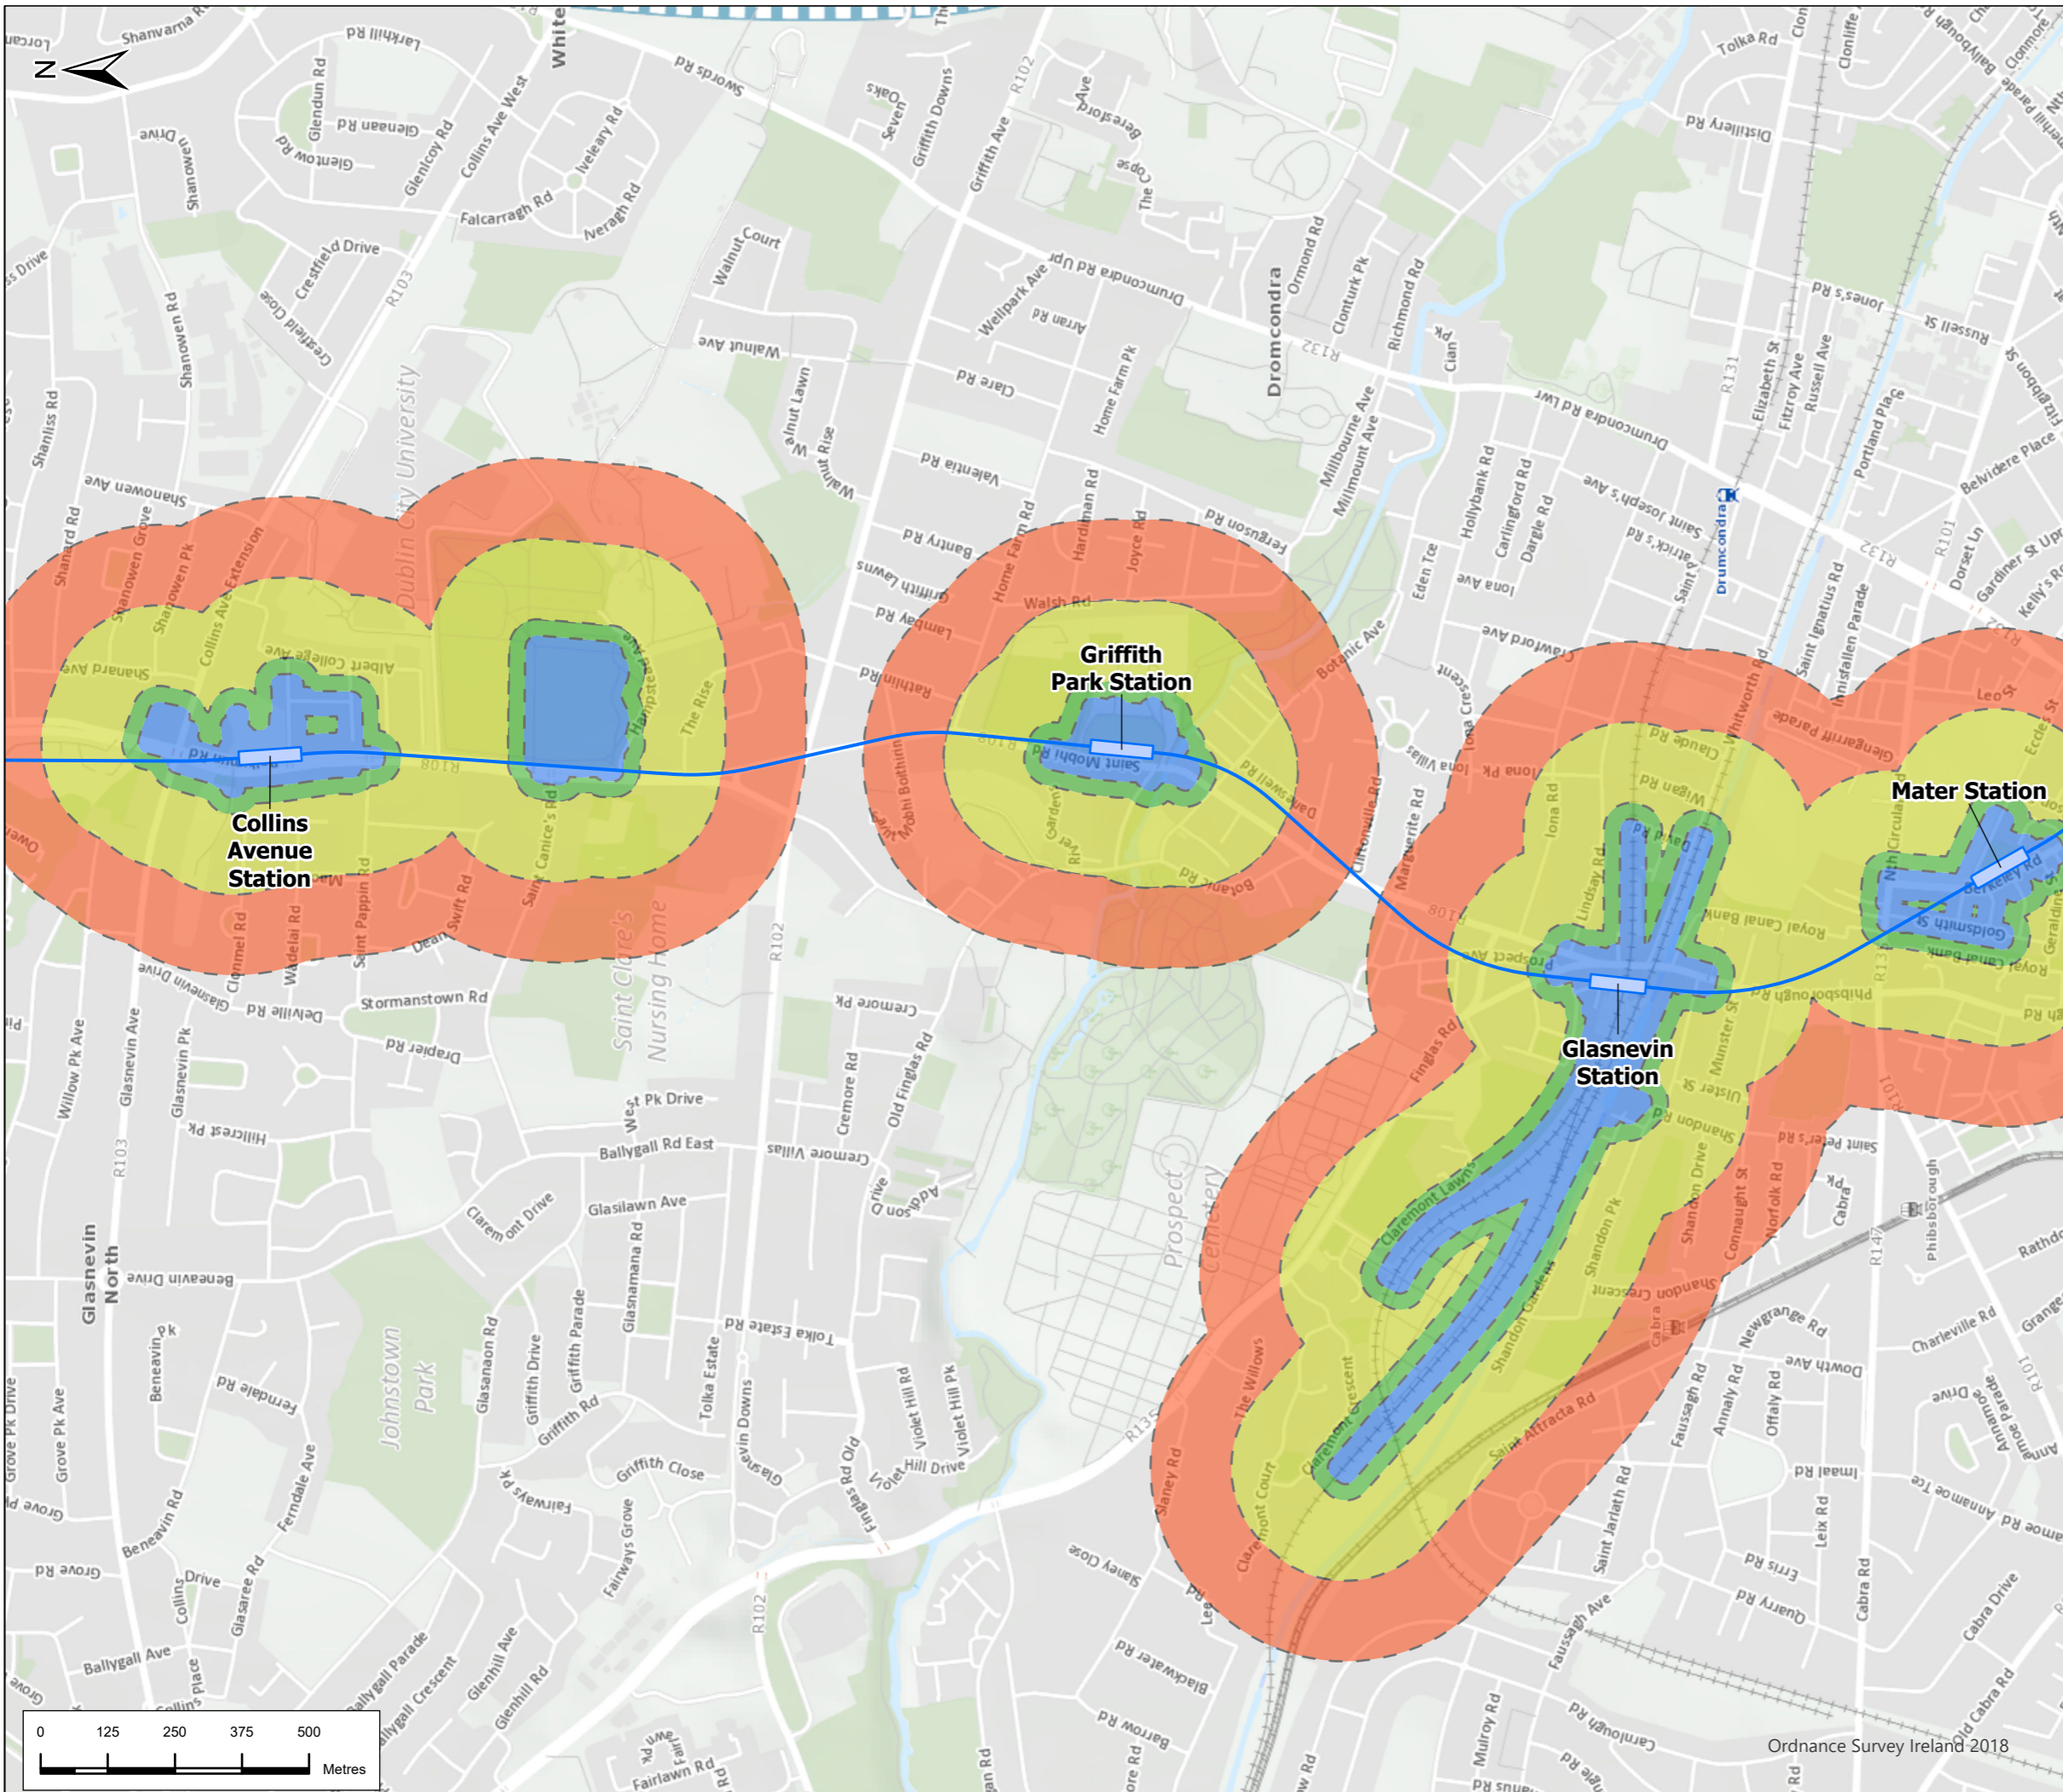

Legend

Alignment

— Tunnel

Station Locations

Dust Distance Buffer

0-20m

20-50m

50-100m

100-350m



P02	21/7/22	Final Issue	FND	RH	RH	NC
Rev.	Date	Purpose of revision	Drawn	Check'd	Rev'd	Appr'd

JACOBS
IDOM

TII
Bonnegar Iompair Éireann
Transport Infrastructure Ireland

METROLINK


Figure 16.1 Dust Distance Buffers
Sheet 5 of 7

Drawing Status: **FINAL**
Scale @ A3: 1:12,000 DO NOT SCALE

Jacobs No. 32108600
Client No.
Drawing No. ML1-JAI-EIA-ROUT_XX-DR-Y-17008 Rev P02

This drawing is not to be used in whole or in part other than for the intended purpose and project as defined on this drawing. Refer to the contract for full terms and conditions.



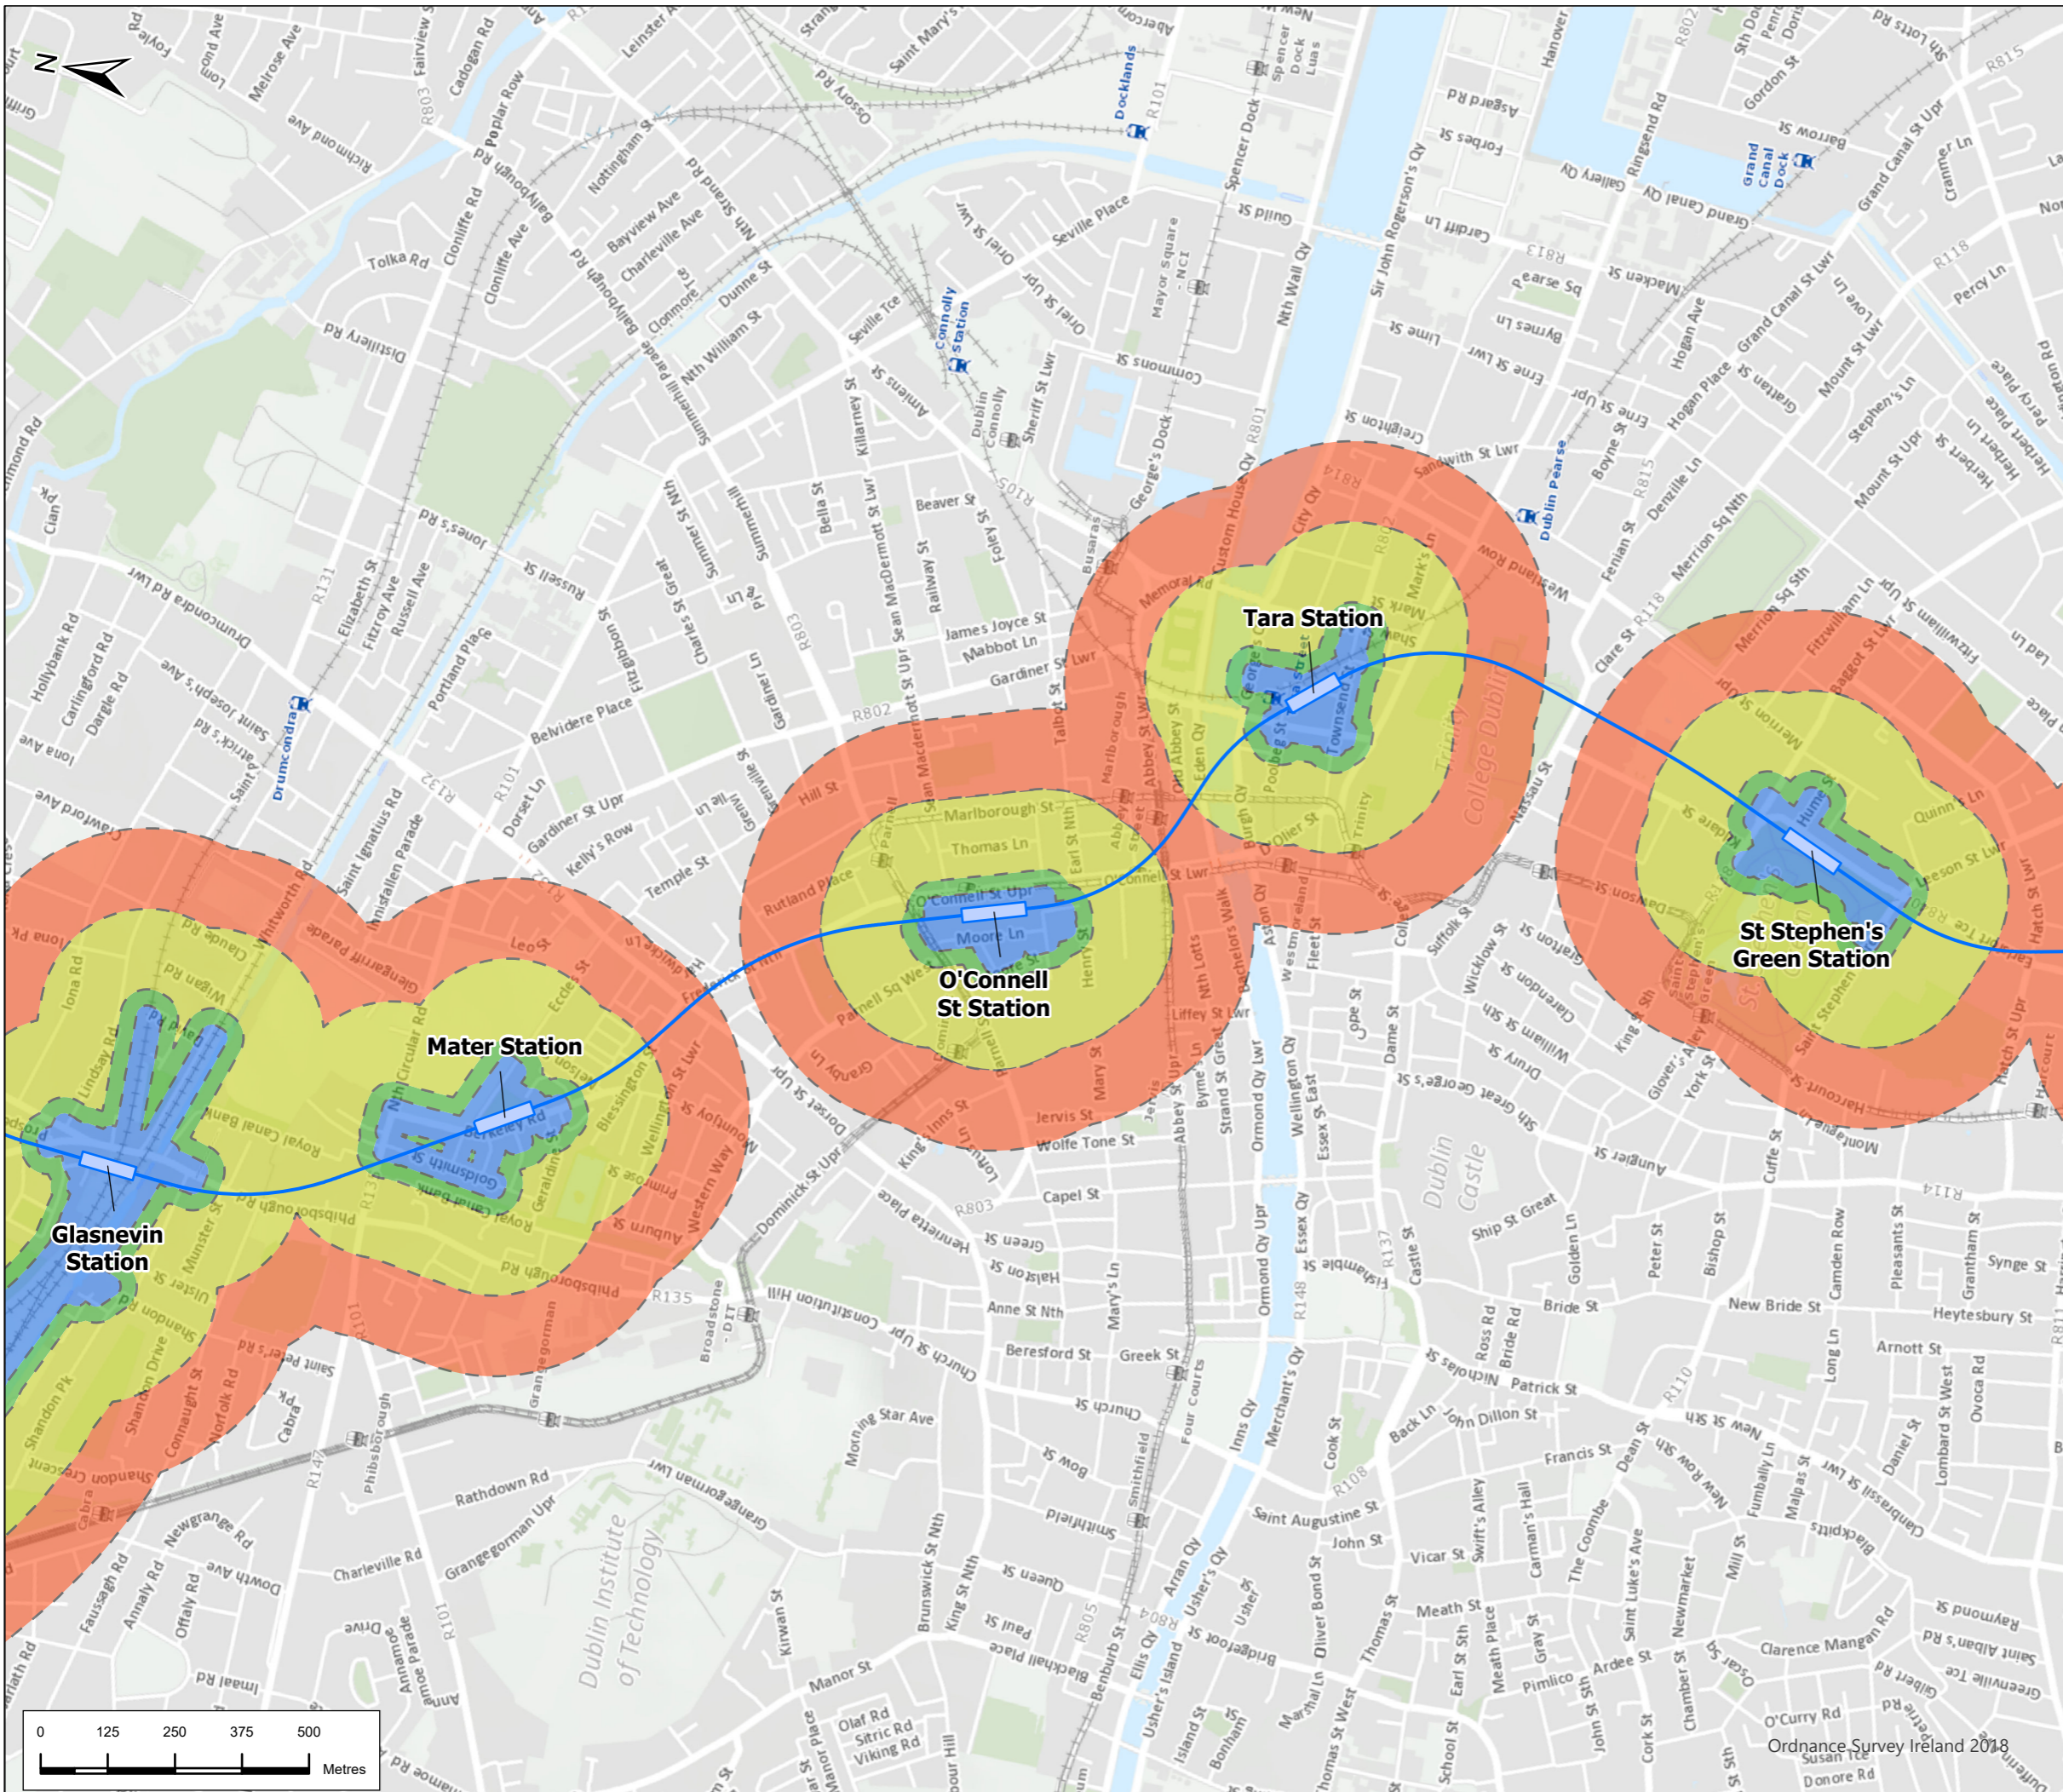

Legend

Alignment

Tunnel

Station Locations


Dust Distance Buffer

0-20m

20-50m

50-100m

100-350m

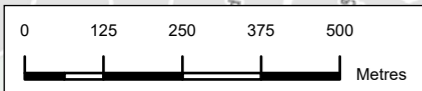

P02	21/7/22	Final Issue	FND	RH	RH	NC
Rev.	Date	Purpose of revision	Drawn	Check'd	Rev'd	Appr'd

JACOBS
IDOM


TII
Bonnéagar Iompair Éireann
Transport Infrastructure Ireland

METROLINK

Figure 16.1 Dust Distance Buffers
Sheet 6 of 7

Drawing Status	FINAL	
Scale @ A3	1:12,000	DO NOT SCALE
Jacobs No.	32108600	
Client No.		
Drawing No.	ML1-JAI-EIA-ROUT_XX-DR-Y-17009	Rev P02

This drawing is not to be used in whole or in part other than for the intended purpose and project as defined on this drawing. Refer to the contract for full terms and conditions.

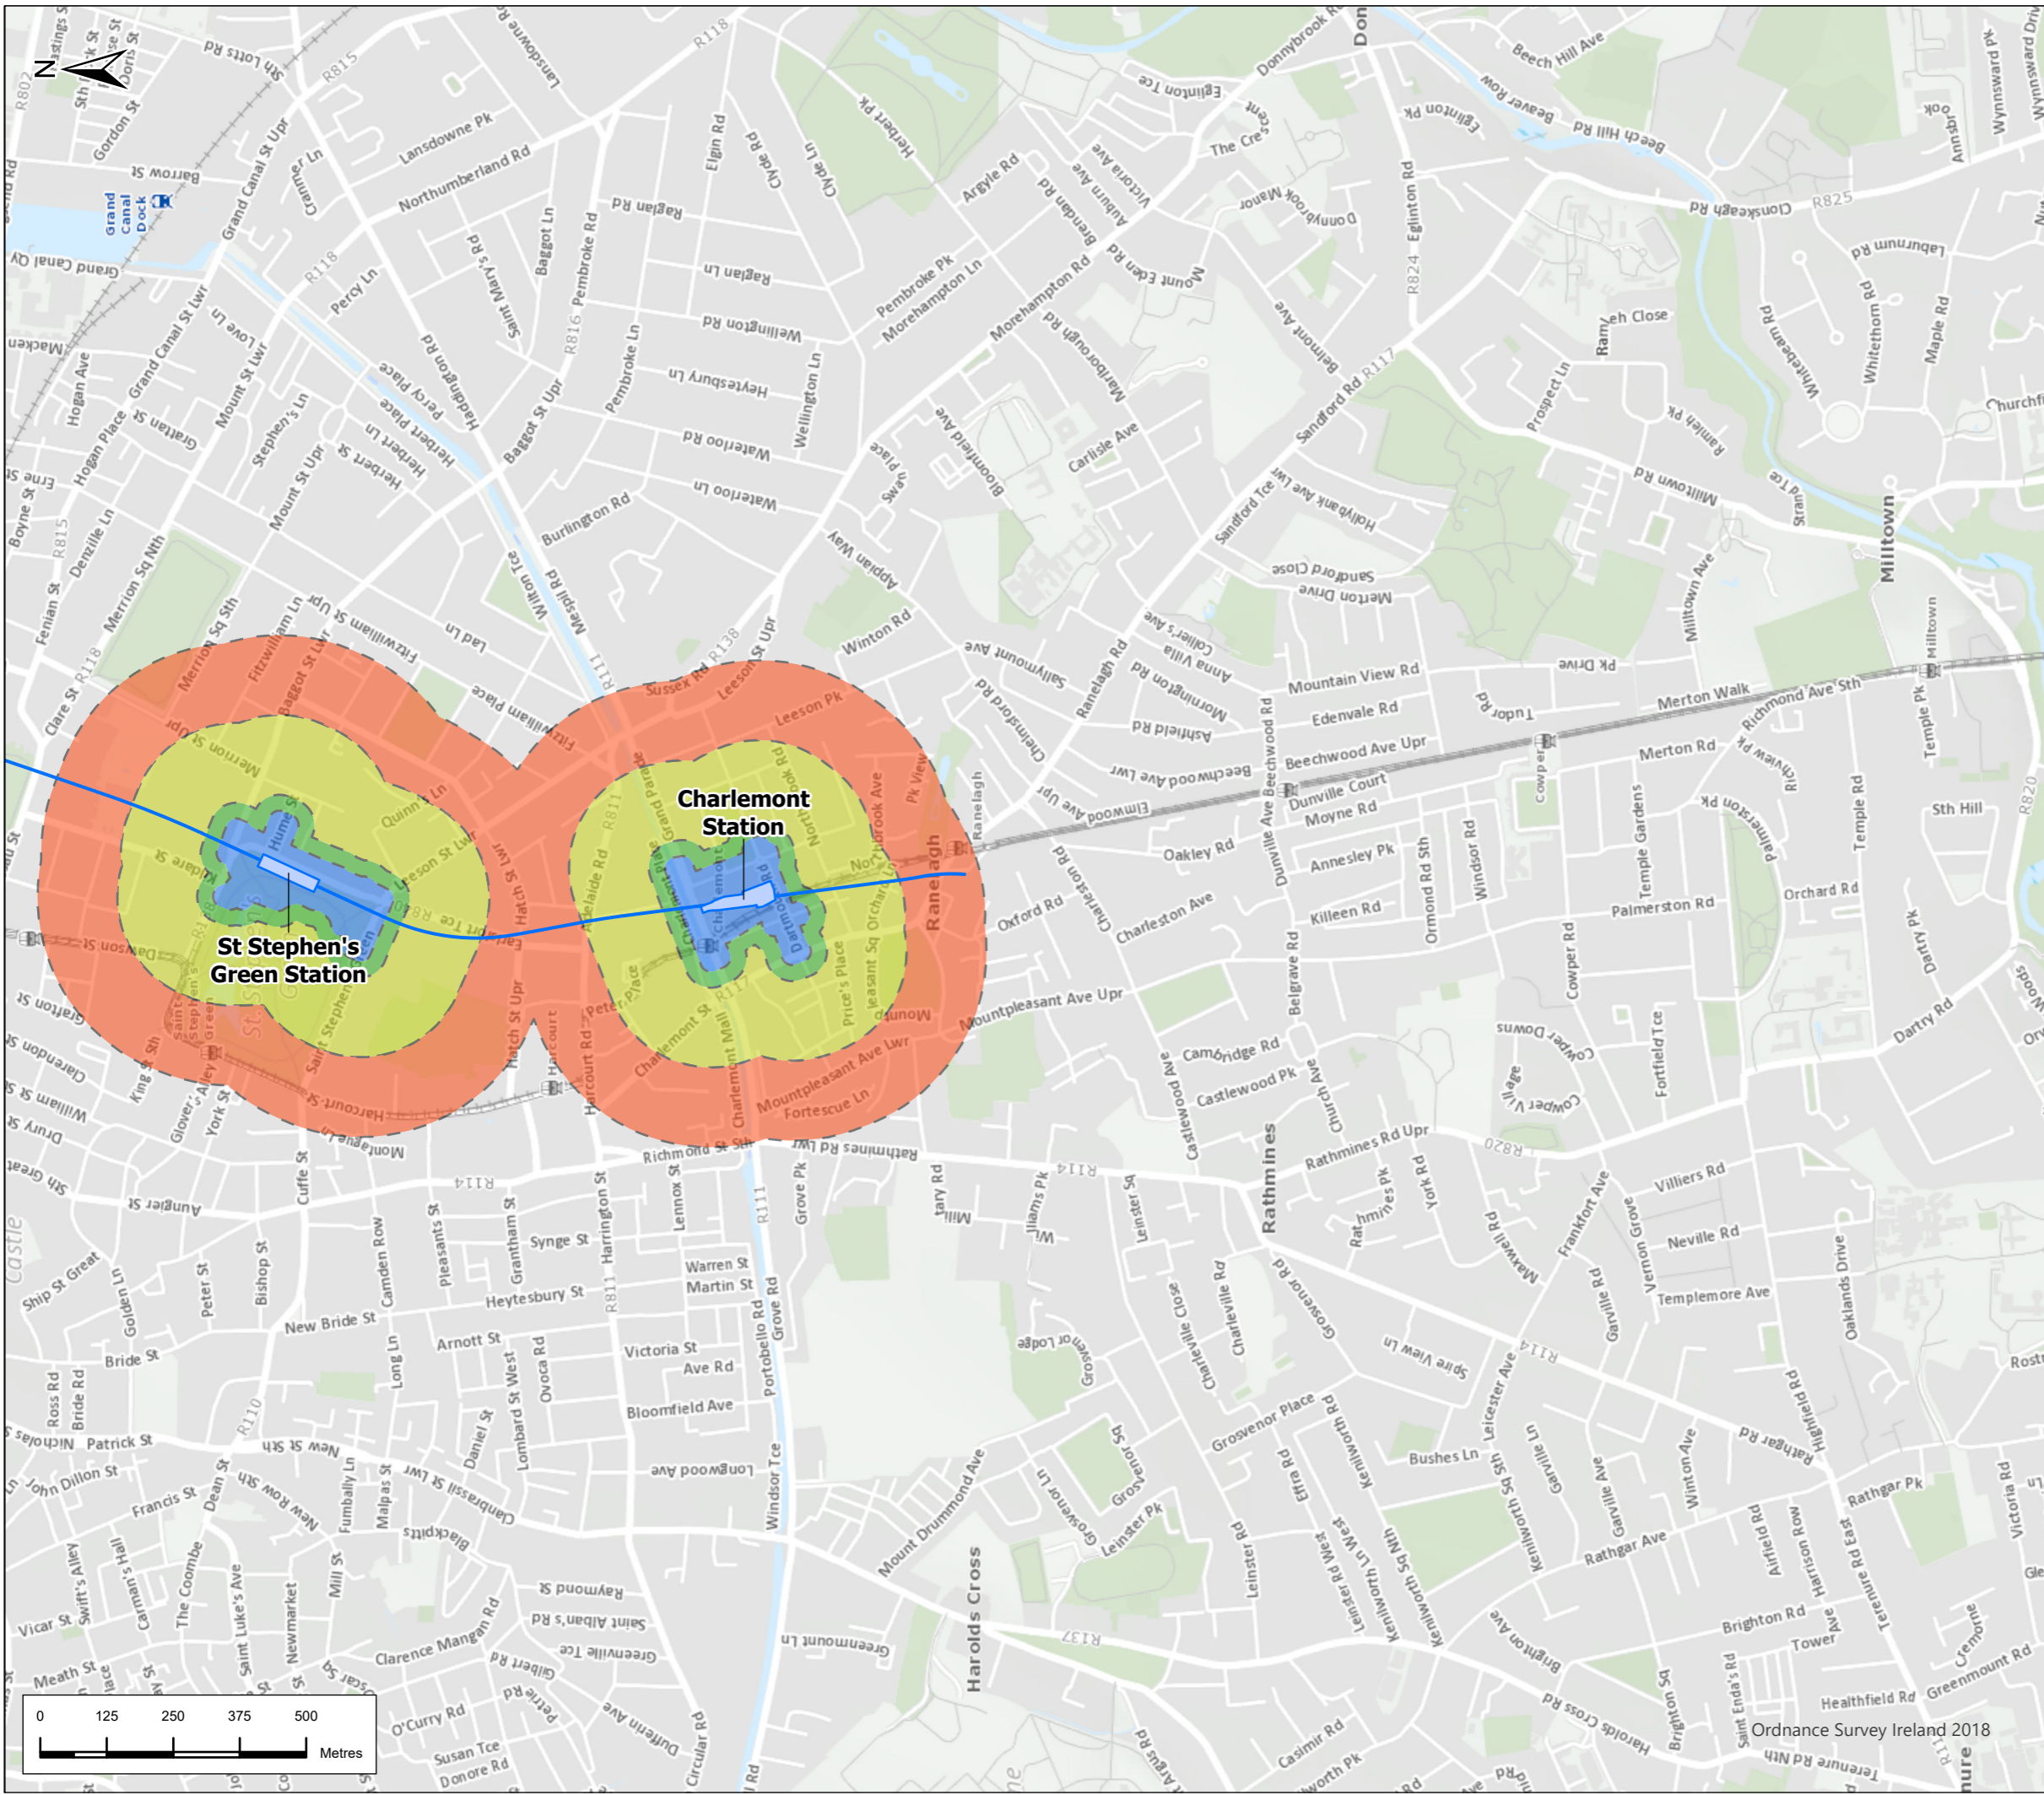

Legend

Alignment

— Tunnel

Station Locations


Dust Distance Buffer

0-20m

20-50m

50-100m

100-350m

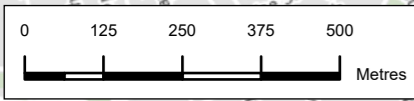

P02	21/7/22	Final Issue	FND	RH	RH	NC
Rev.	Date	Purpose of revision	Drawn	Check'd	Rev'd	Appr'd



Drawing Title
Figure 16.1 Dust Distance Buffers
Sheet 7 of 7

Drawing Status: **FINAL**

Scale @ A3: 1:12,000 **DO NOT SCALE**

JACOBS No. 32108600

Client No.

Drawing No. **ML1-JAI-EIA-ROUT_XX-DR-Y-17010**

Rev **P02**

This drawing is not to be used in whole or in part other than for the intended purpose and project as defined in this drawing. Refer to the contract for full terms and conditions.