

Legend

Alignment

- Above Ground/Retained Cut/
Cut & Cover
- Tunnel
- Station Locations
- Geographic Split

National Groundwater Vulnerability Ireland (2022)

- Rock at or near Surface or Karst
- Extreme
- High
- Moderate
- Low
- Water



P02	21/7/22	Final Issue	FND	RH	RH	NC
Rev.	Date	Purpose of revision	Drawn	Check'd	Rev'd	Appr'd

**JACOBS
IDOM**

Client
TII
Bonneagar Iompair Éireann
Transport Infrastructure Ireland

Project
METROLINK

Drawing Title
Figure 19.3 Aquifer Vulnerability


Drawing Status
FINAL

Scale @ A3: 1:75,000 DO NOT SCALE

Jacobs No. 32108600

Drawing No. ML1-JAI-EIA-ROUT_XX-DR-Y-20003 Rev P02

This drawing is not to be used in whole or in part other than for the intended purpose and project as defined on this drawing. Refer to the contract for full terms and conditions.

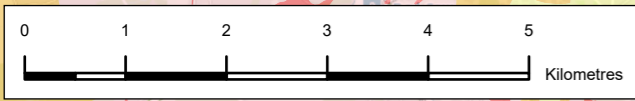

Ordnance Survey Ireland 2018