


### Legend

- Alignment**
- Above Ground/Retained Cut/Cut & Cover
  - Tunnel
  - Station Locations
- Ground Waterbody WFD Status 2013-2018**
- Good
  - Poor
  - Groundwater Body Boundary
  - - - Geographic Split

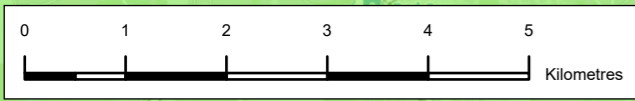

P02	21/7/22	Final Issue	FND	RH	RH	NC
Rev.	Date	Purpose of revision	Drawn	Check'd	Rev'd	Appr'd



Drawing Title  
**Figure 19.4 WFD Groundwater Body Status**

Drawing Status: **FINAL**

Scale @ A3: 1:75,000 DO NOT SCALE

Jacobs No. 32108600

Drawing No. ML1-JAI-EIA-ROUT\_XX-DR-Y-20004 Rev P02

This drawing is not to be used in whole or in part other than for the intended purpose and project as defined on this drawing. Refer to the contract for full terms and conditions.

© National Roads Authority (NRA) 1994-2022. This drawing is confidential and the copyright in it is owned by NRA. This drawing must not be either loaned, copied or otherwise reproduced in whole or in part or used for any purpose without the prior permission of NRA. Transport Infrastructure Ireland (TII) is an operational name of the National Roads Authority.

© Ordnance Survey Ireland 2022/ OSI, NMA, 273. All elevations are in metres and relate to OSI Geoid Model (OSGM02) Malin Head as defined by existing Project Control. All Co-ordinates are in Irish Transverse Mercator Grid (ITM) as defined by OSI active GPS station Tallaght College (TLLG).

Path: \\uonpc-jacobs.com\Dublin\Bios\GIS\GIS\Maping\Working\EAIR\_Drawing\CH 19 - Fig 19.4 WFD Groundwater Bodies Status.aprx

Ordnance Survey Ireland 2018