

### Legend

**Alignment**

- Above Ground/Retained Cut/Cut & Cover
- Tunnel
- Station Locations
- - - Geographic Split


**Groundwater Recharge (GSI 2022)**

**Annual Recharge (mm)**

- 251-300 mm
- 201-250 mm
- 151-200 mm
- 101-150 mm
- 51-100 mm
- 1-50 mm



P02	21/7/22	Final Issue	FND	RH	RH	NC
Rev.	Date	Purpose of revision	Drawn	Check'd	Rev'd	Appr'd
<b>JACOBS IDOM</b>						
Client			<b>TII</b> Bonnéagar Iompair Éireann Transport Infrastructure Ireland			
Project			<b>METROLINK</b>			
Drawing Title			Figure 19.7 Groundwater Recharge			
Drawing Status			FINAL			
Scale @ A3	1:75,000		DO NOT SCALE			
Jacobs No.	32108600					
Client No.						
Drawing No.	ML1-JAI-EIA-ROUT_XX-DR-Y-20007		Rev		P02	
This drawing is not to be used in whole or in part other than for the intended purpose and project as defined on this drawing. Refer to the contract for full terms and conditions.						

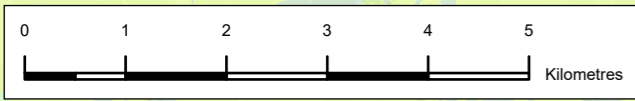

Ordnance Survey Ireland 2018