



Legend

Alignment

- Cut & Cover
- Retained Cut
- Surface
- Viaduct
- Station Locations
- Project Boundary

Geographic Split

- AZ1 Northern Section

Landslide Susceptibility (GSI)

- Low
- Low (inferred)
- Moderately Low
- Moderately High
- Made
- Water




P02	5/8/22	Final Issue	FND	EP	RH	NC
Rev.	Date	Purpose of revision	Drawn	Check'd	Rev'd	Appr'd




Drawing Title
**Figure 20.8 Geohazards
Sheet 1 of 7**

Drawing Status	Final	
Scale @ A3	1:10,000	DO NOT SCALE
Jacobs No.	32108600	
Client No.		
Drawing No.	ML1-JAI-EIA-ROUT_XX-DR-Y-21045	Rev P02

This drawing is not to be used in whole or in part other than for the intended purpose and project as defined on this drawing. Refer to the contract for full terms and conditions.

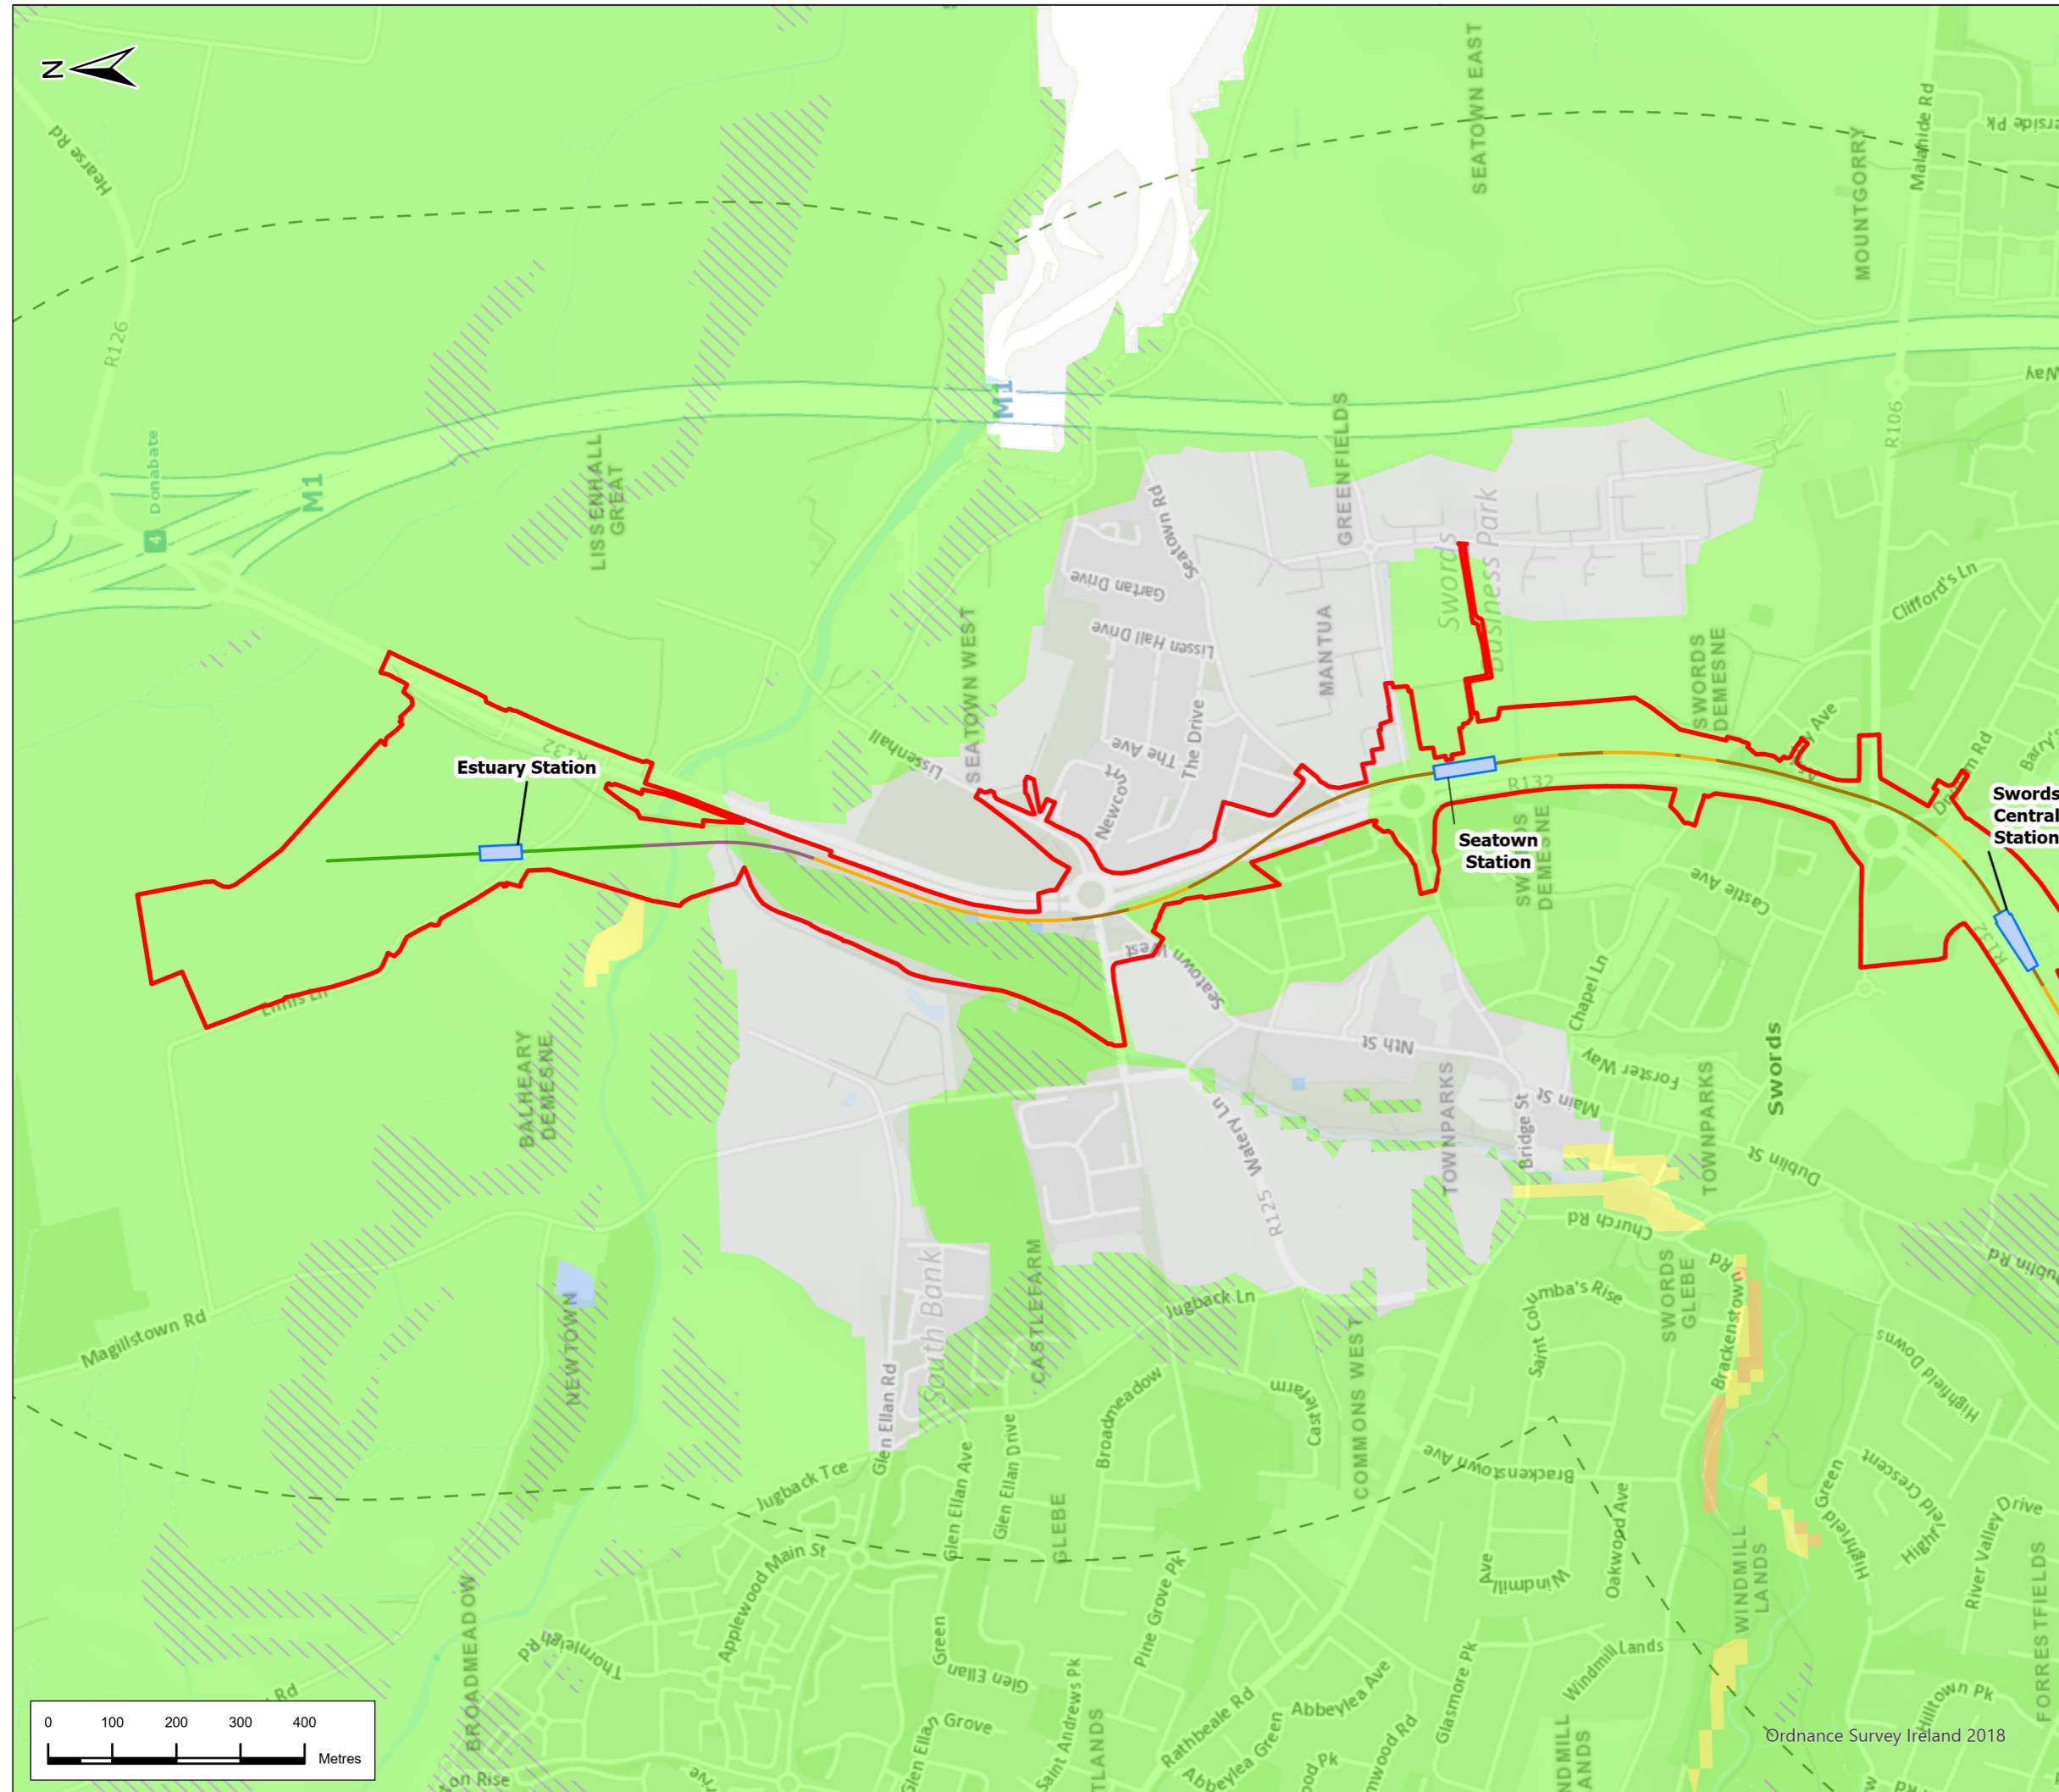

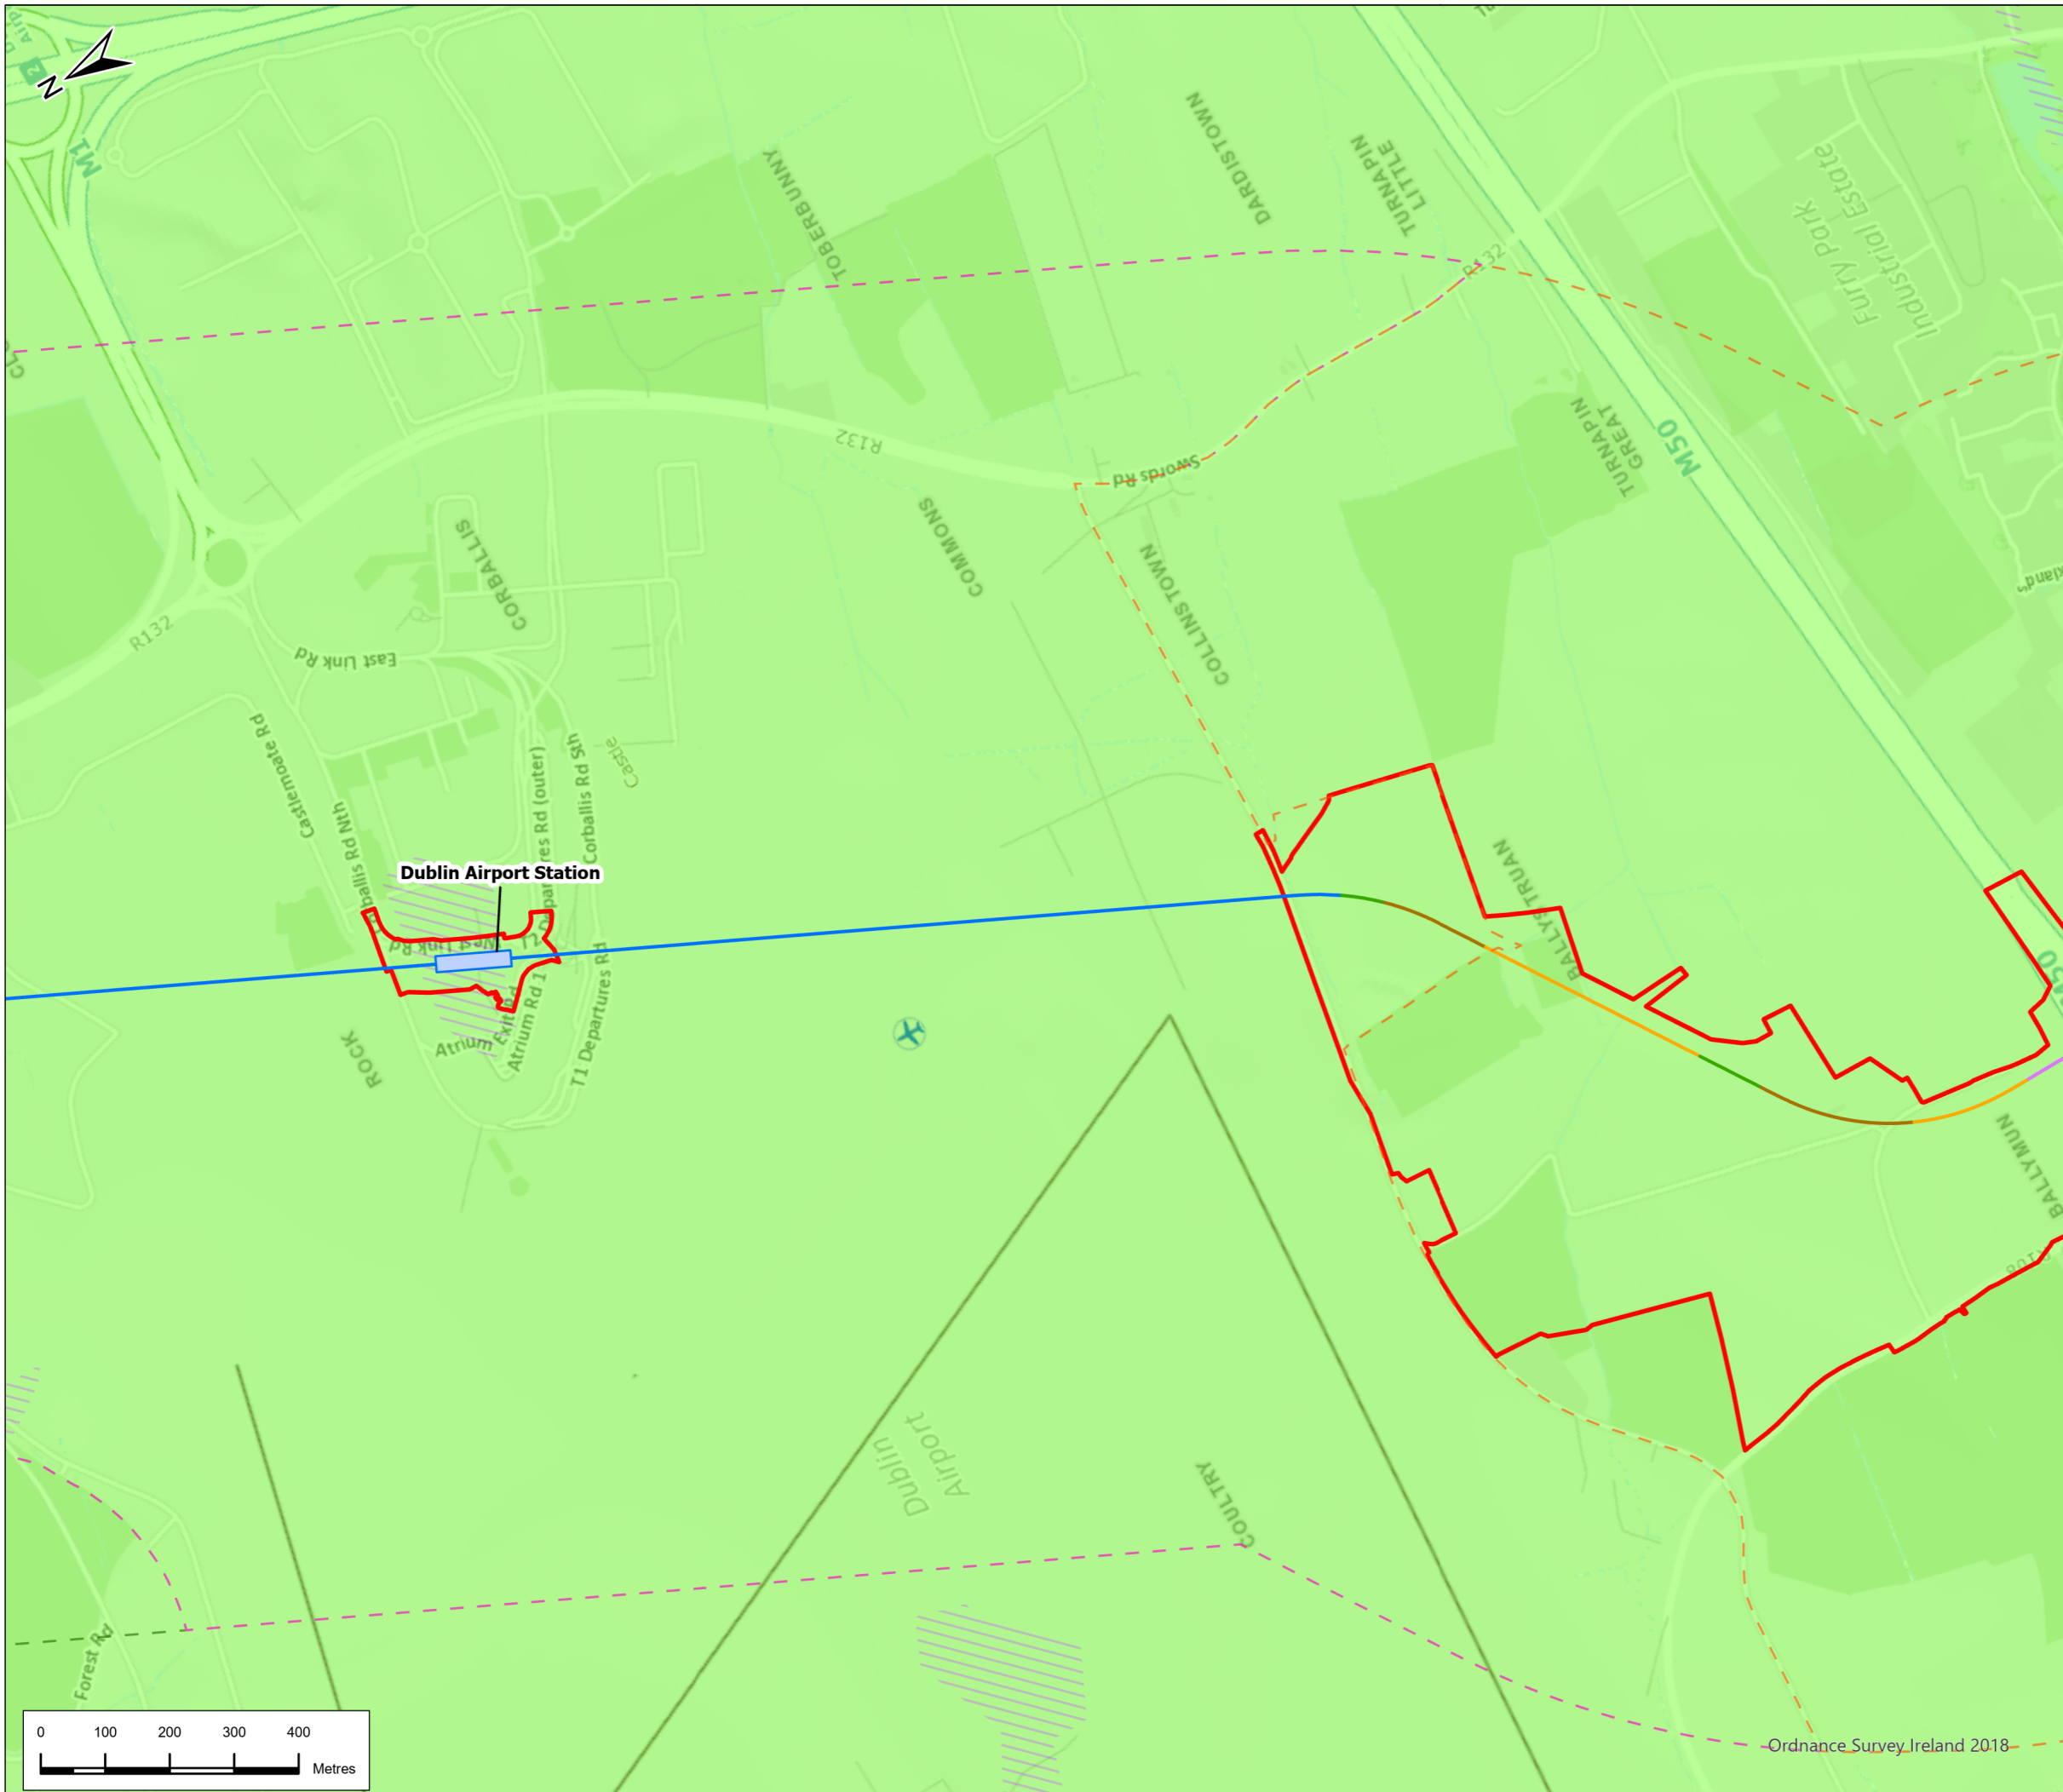

Legend

Alignment

- Cut & Cover
- Incline
- Retained Cut
- Surface
- Tunnel
- Station Locations
- Project Boundary

Geographic Split

- AZ1 Northern Section
- AZ2 Airport Section
- AZ3 Dardistown to Northwood

Landslide Susceptibility (GSI)

- Low
- Low (inferred)
- Moderately Low



P02	5/8/22	Final Issue	FND	EP	RH	NC
Rev.	Date	Purpose of revision	Drawn	Check'd	Rev'd	App'd




Drawing Title
**Figure 20.8 Geohazards
Sheet 3 of 7**


Drawing Status: **Final**

Scale @ A3	1:10,000	DO NOT SCALE
JACOBS No.	32108600	
Client No.		

Drawing No.	ML1-JAI-EIA-ROUT_XX-DR-Y-21047	Rev	P02
-------------	--------------------------------	-----	-----

This drawing is not to be used in whole or in part other than for the intended purpose and project as defined on this drawing. Refer to the contract for full terms and conditions.

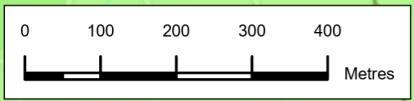

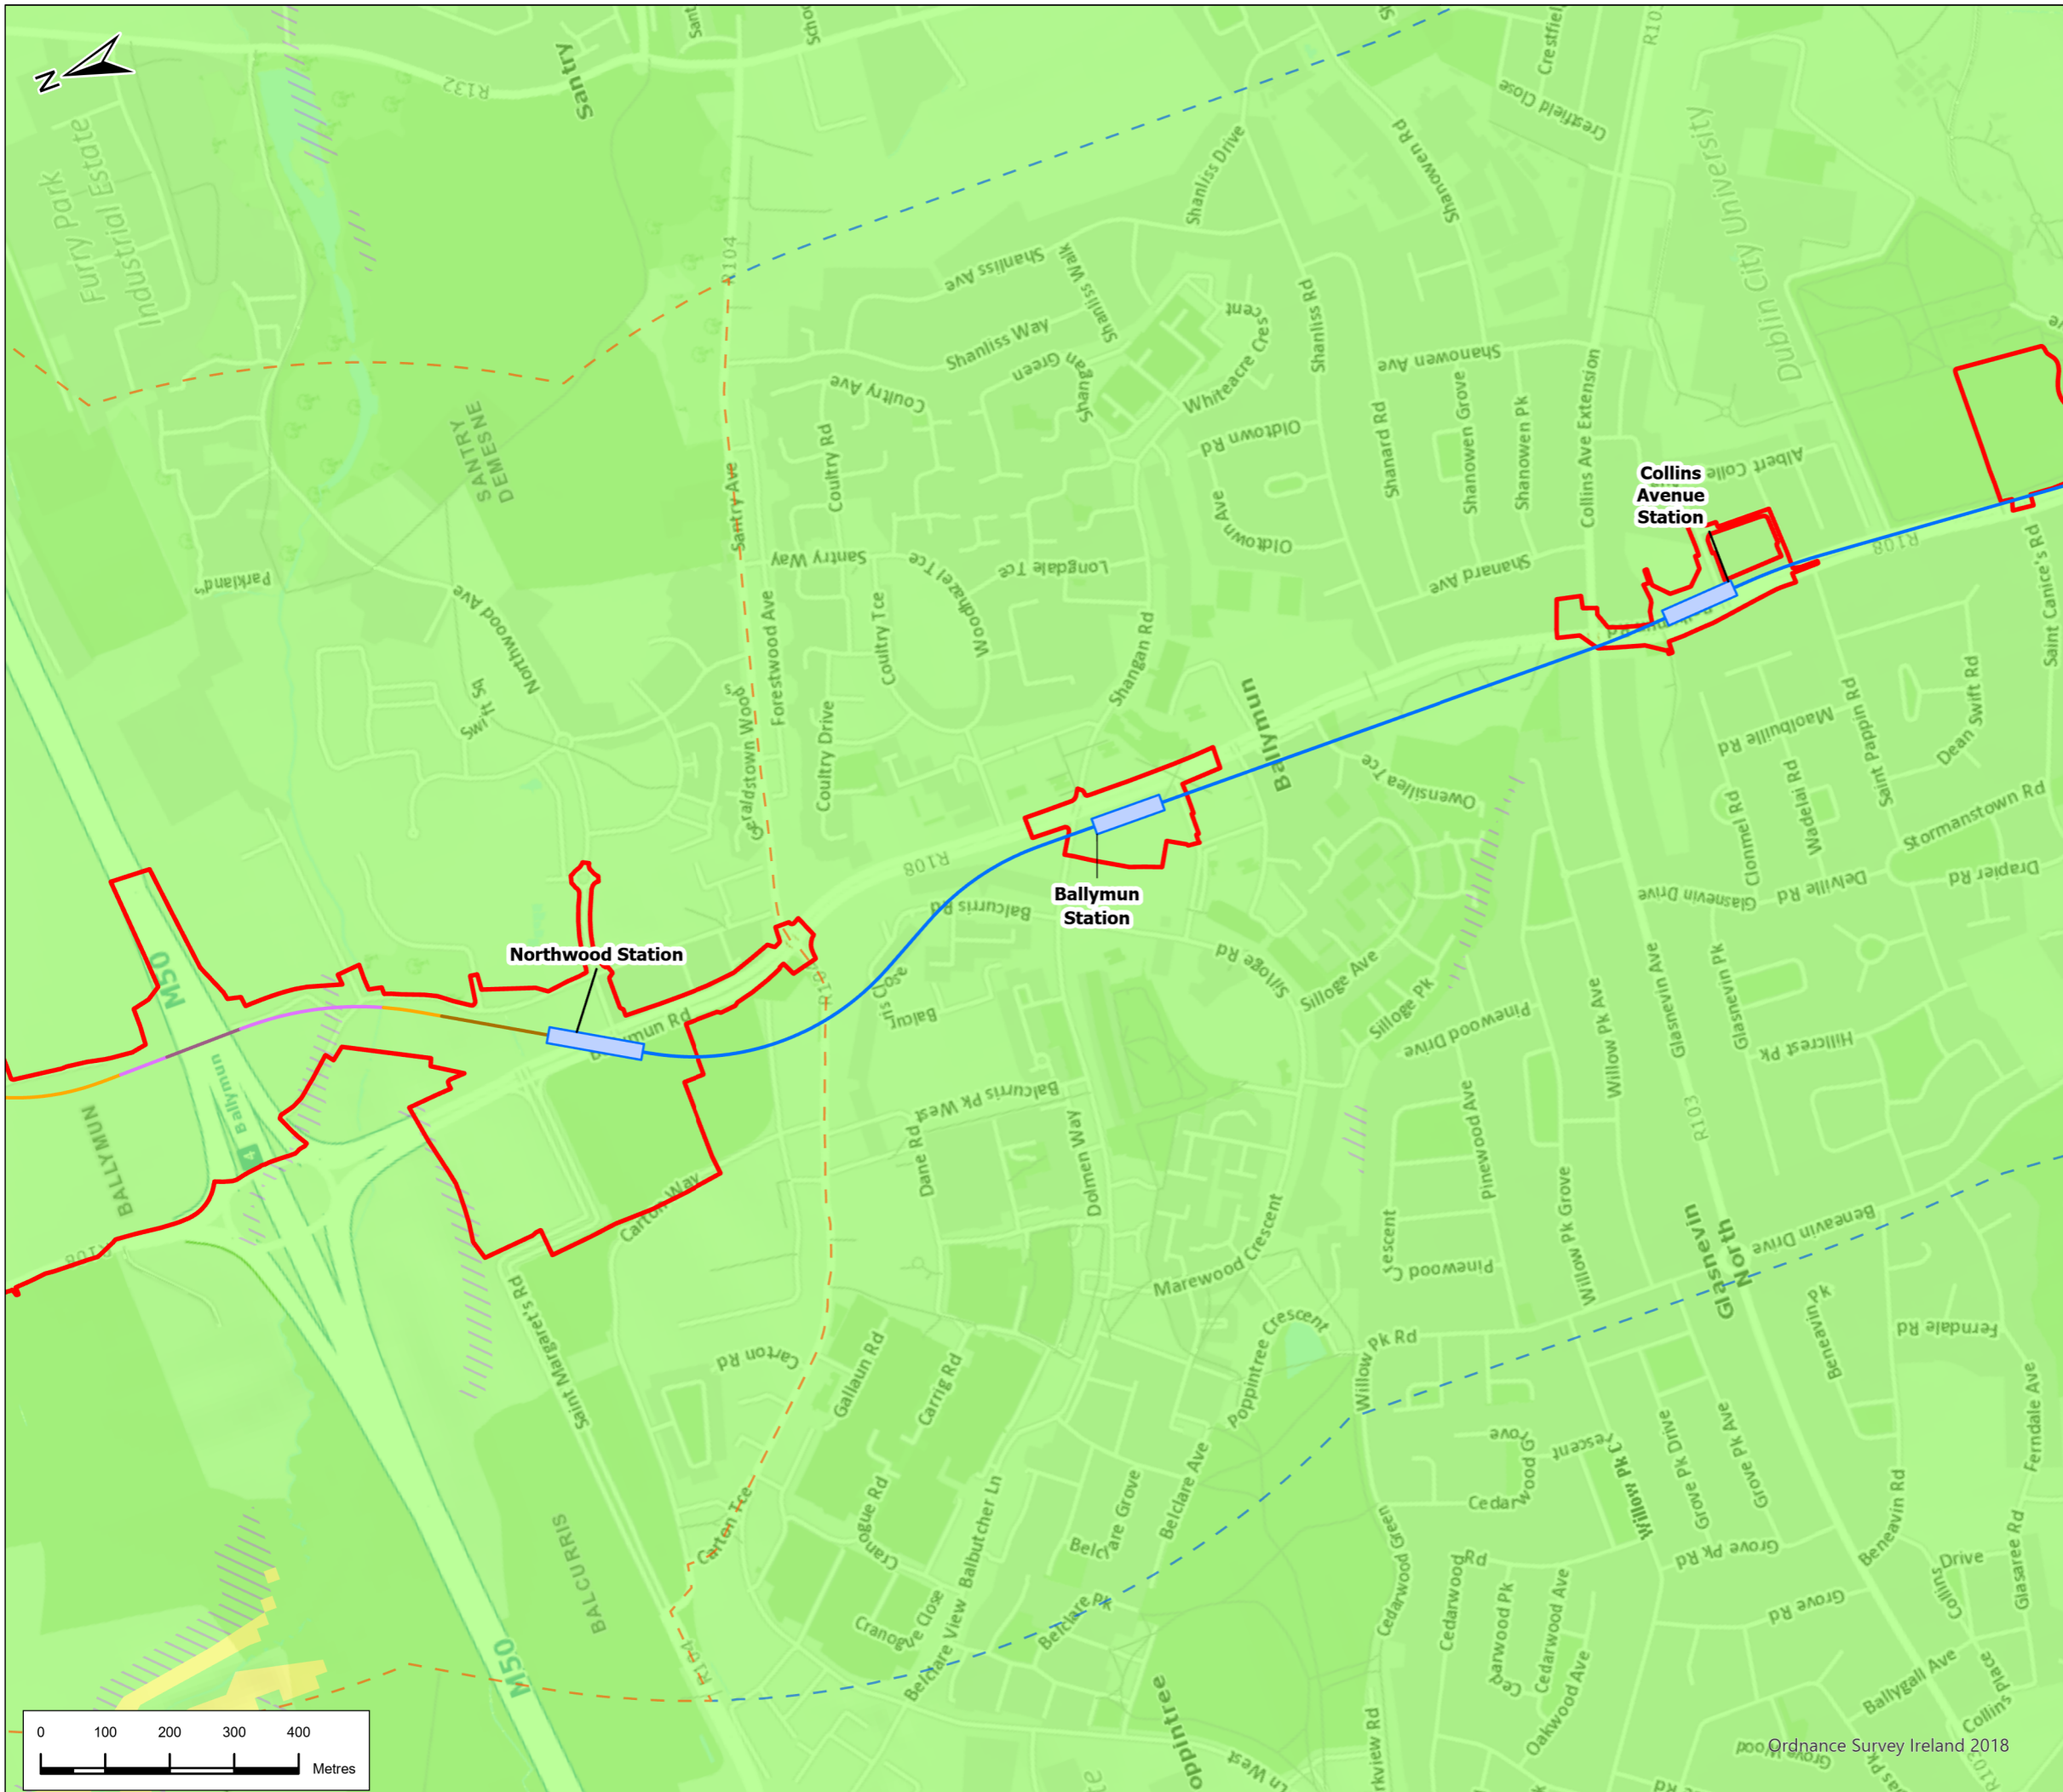

Legend

Alignment



- Cut & Cover
- Incline
- Retained Cut
- Tunnel
- Viaduct
- Station Locations
- Project Boundary

Geographic Split


- AZ3 Dardistown to Northwood
- AZ4 Northwood to Charlemont

Landslide Susceptibility (GSI)

- Low
- Low (inferred)
- Moderately Low

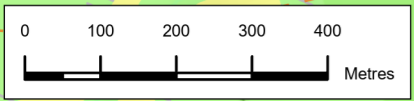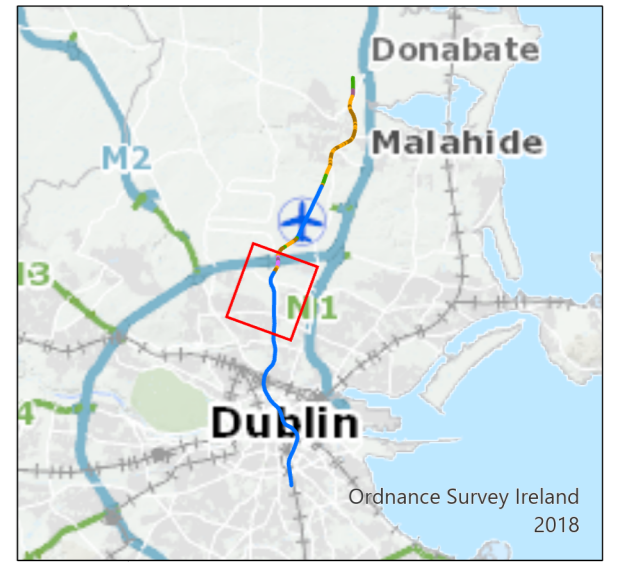

P02	5/8/22	Final Issue	FND	EP	RH	NC
Rev.	Date	Purpose of revision	Drawn	Check'd	Rev'd	Appr'd

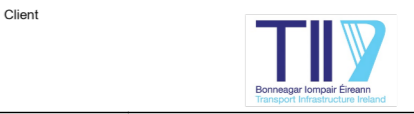

Drawing Title
**Figure 20.8 Geohazards
Sheet 4 of 7**


Drawing Status: **Final**

Scale @ A3: 1:10,000 DO NOT SCALE

Jacobs No.: 32108600

Drawing No.	ML1-JAI-EIA-ROUT_XX-DR-Y-21048	Rev	P02
-------------	--------------------------------	-----	-----

This drawing is not to be used in whole or in part other than for the intended purpose and project as defined on this drawing. Refer to the contract for full terms and conditions.

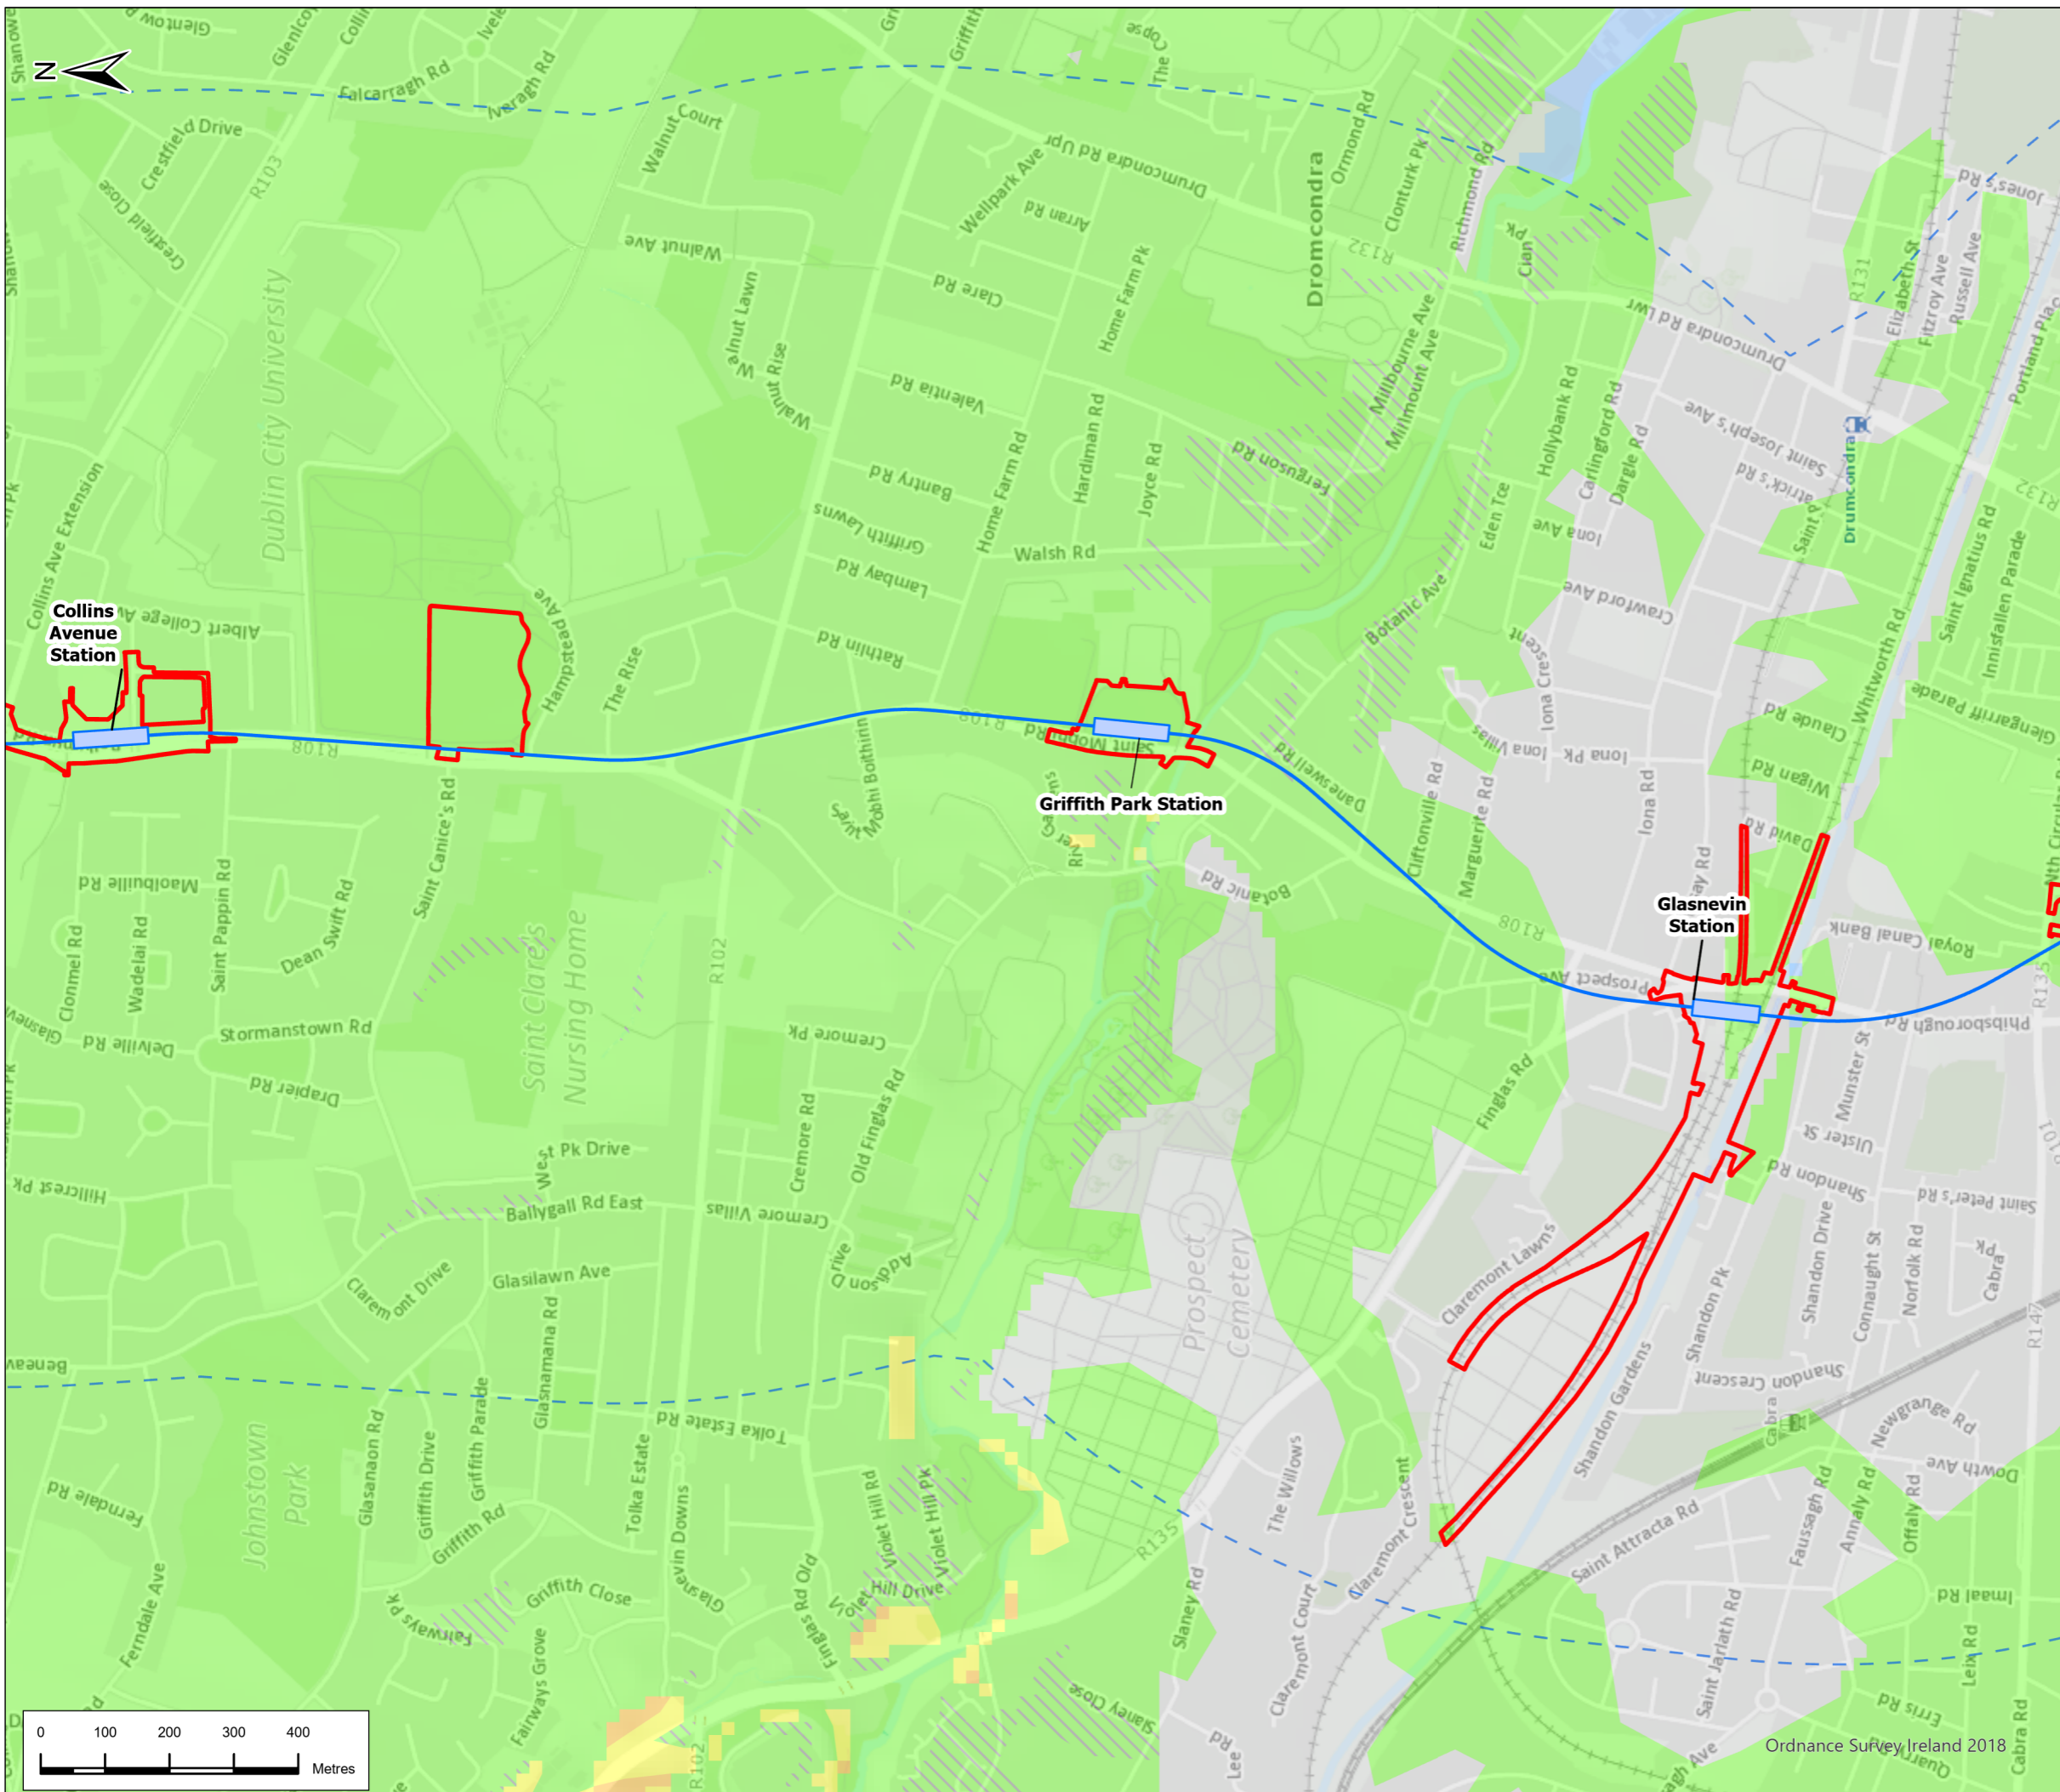

Legend

Alignment

- Tunnel
- Station Locations
- Project Boundary

Geographic Split

- A24 Northwood to Charlemont

Landslide Susceptibility (GSI)

- Low
- Low (inferred)
- Moderately Low
- Moderately High
- Made
- Water



P02	5/8/22	Final Issue	FND	EP	RH	NC
Rev.	Date	Purpose of revision	Drawn	Check'd	Rev'd	Appr'd




Drawing Title
Figure 20.8 Geohazards
Sheet 5 of 7


Drawing Status: **Final**

Scale @ A3: 1:10,000 DO NOT SCALE

Jacobs No.: 32108600
Client No.:
Drawing No.: **ML1-JAI-EIA-ROUT_XX-DR-Y-21049** Rev **P02**

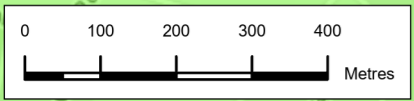


This drawing is not to be used in whole or in part other than for the intended purpose and project as defined in this drawing. Refer to the contract for full terms and conditions.

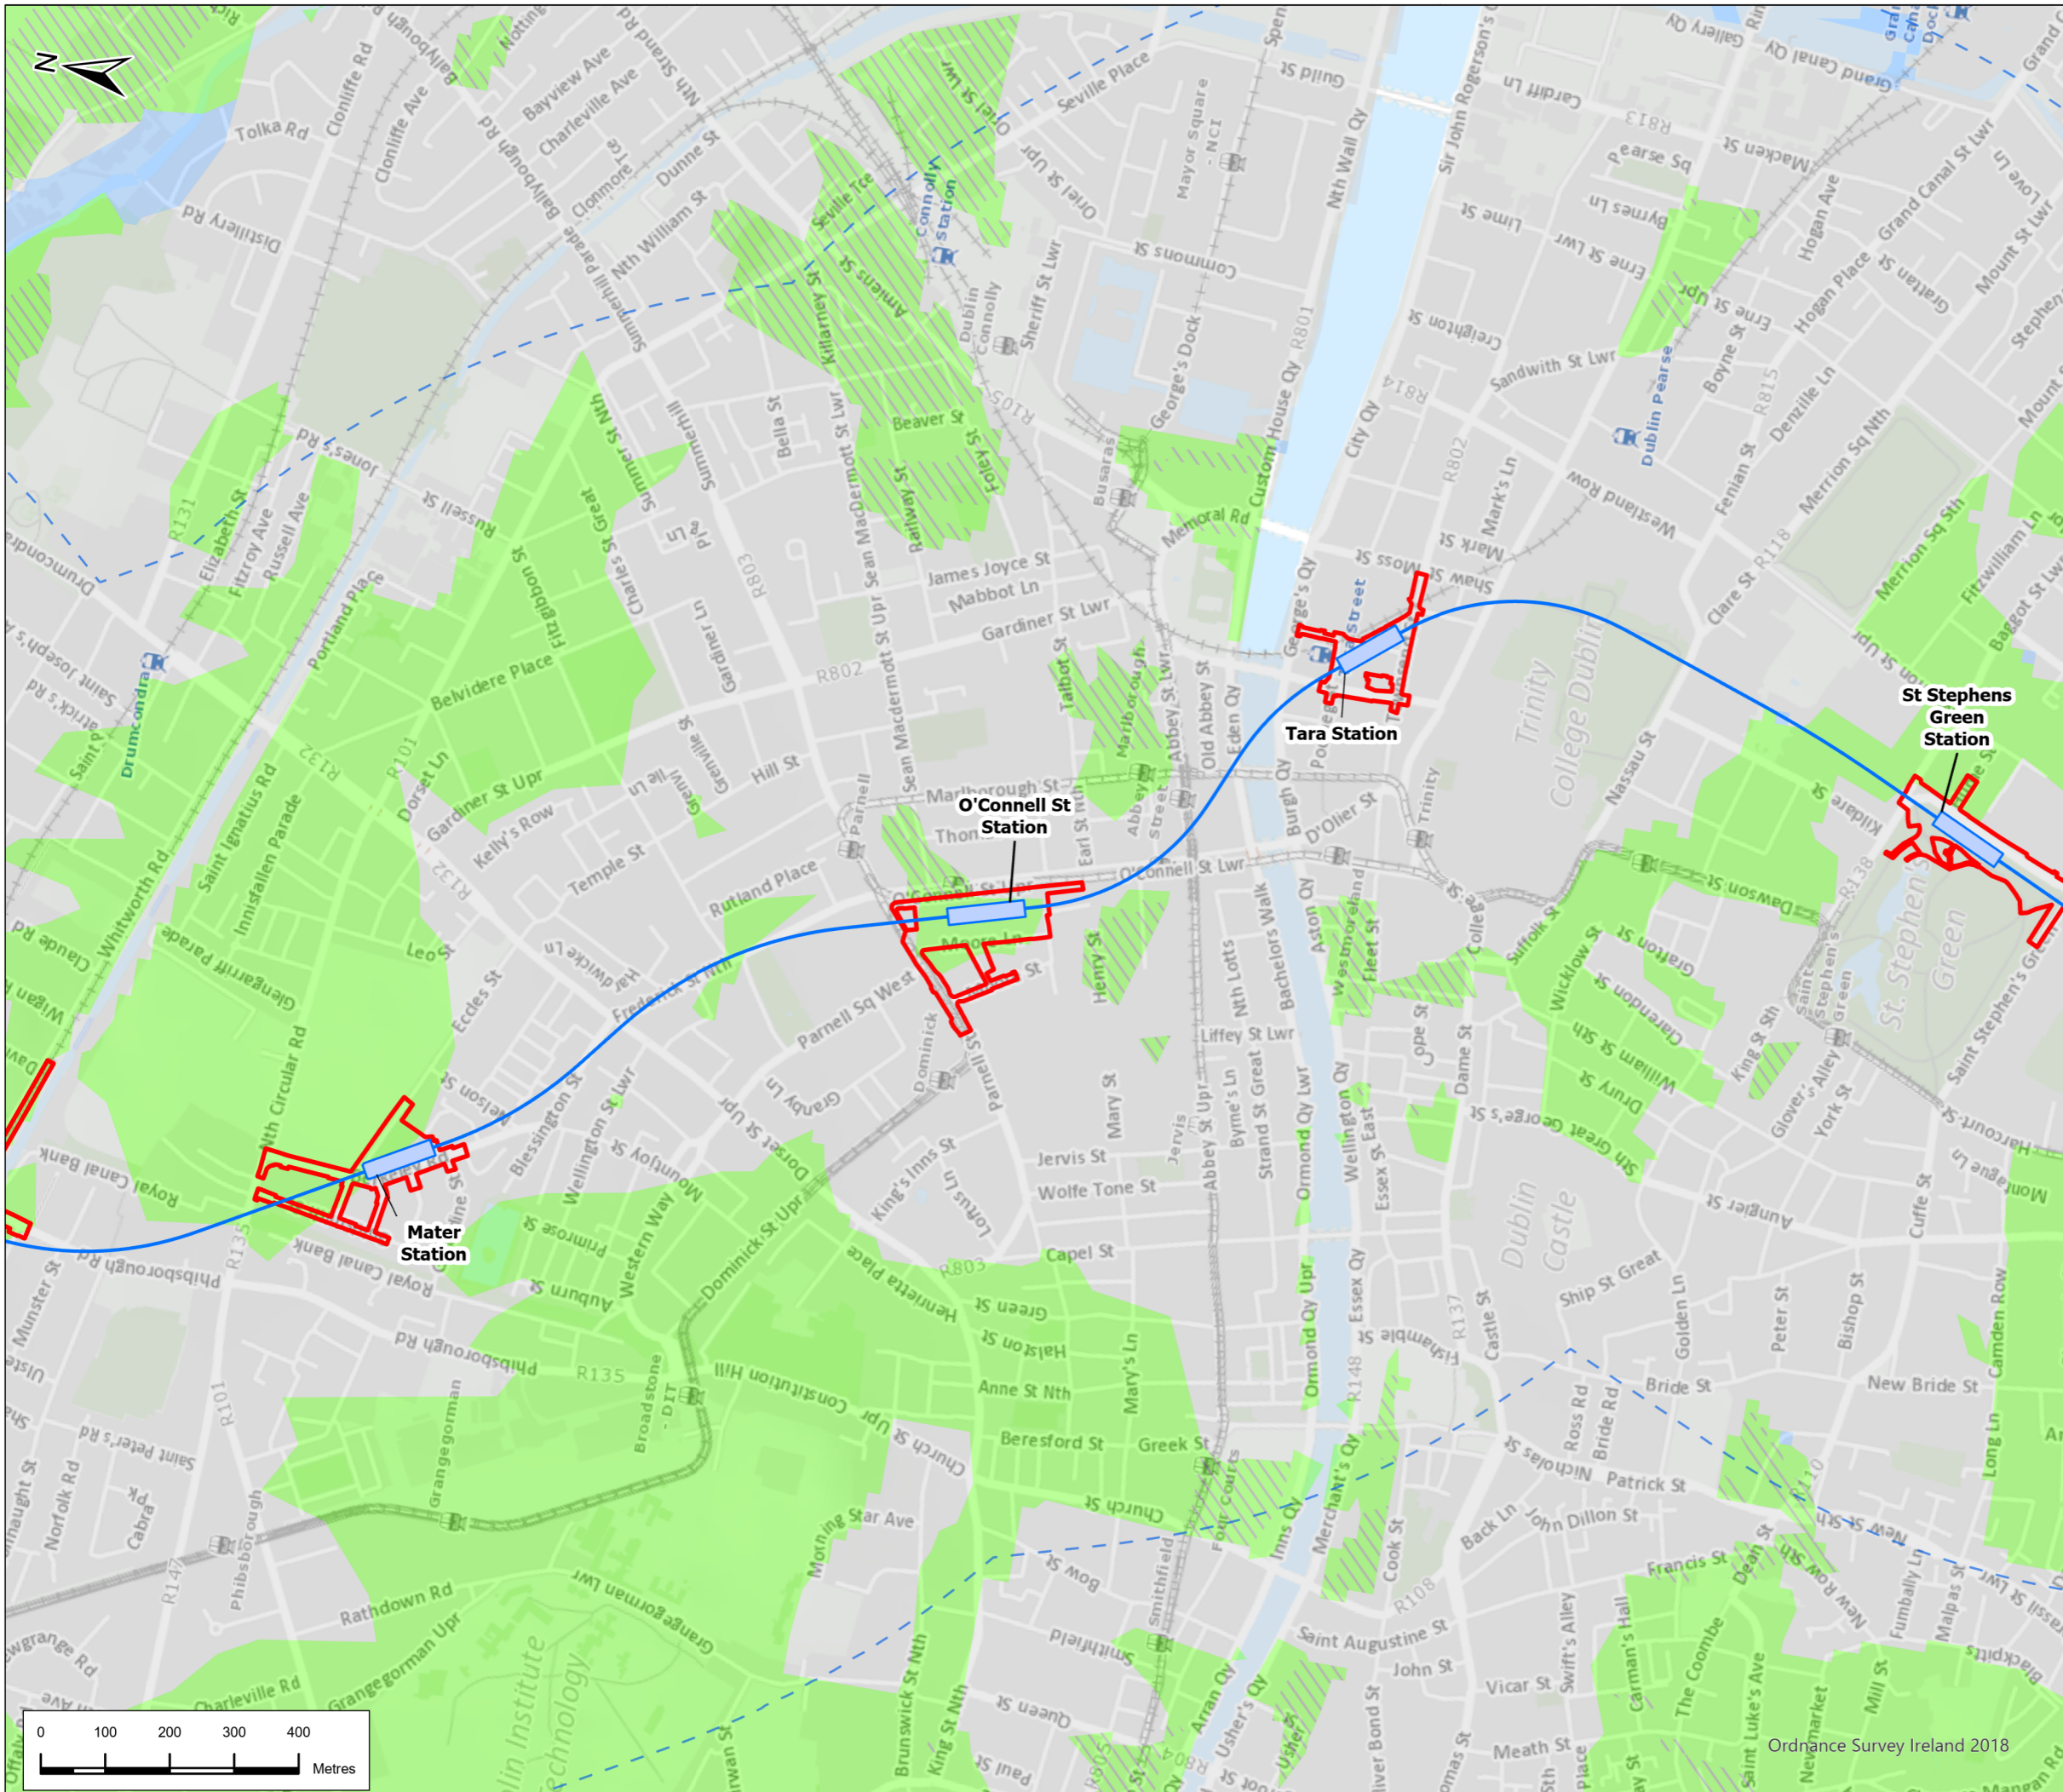




Legend





Alignment


-  Tunnel
-  Station Locations
-  Project Boundary

Geographic Split

-  AZ4 Northwood to Charlemont

Landslide Susceptibility (GSI)

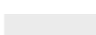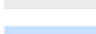-  Low
-  Low (inferred)
-  Made
-  Water

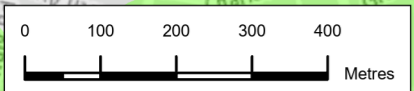

P02	5/8/22	Final Issue	FND	EP	RH	NC
Rev.	Date	Purpose of revision	Drawn	Check'd	Rev'd	Appr'd




Drawing Title
Figure 20.8 Geohazards
Sheet 6 of 7

Drawing Status: **Final**
 Scale @ A3: 1:10,000 **DO NOT SCALE**




JACOBS No. 32108600
 Client No.
 Drawing No. **ML1-JAI-EIA-ROUT_XX-DR-Y-21050** Rev **P02**

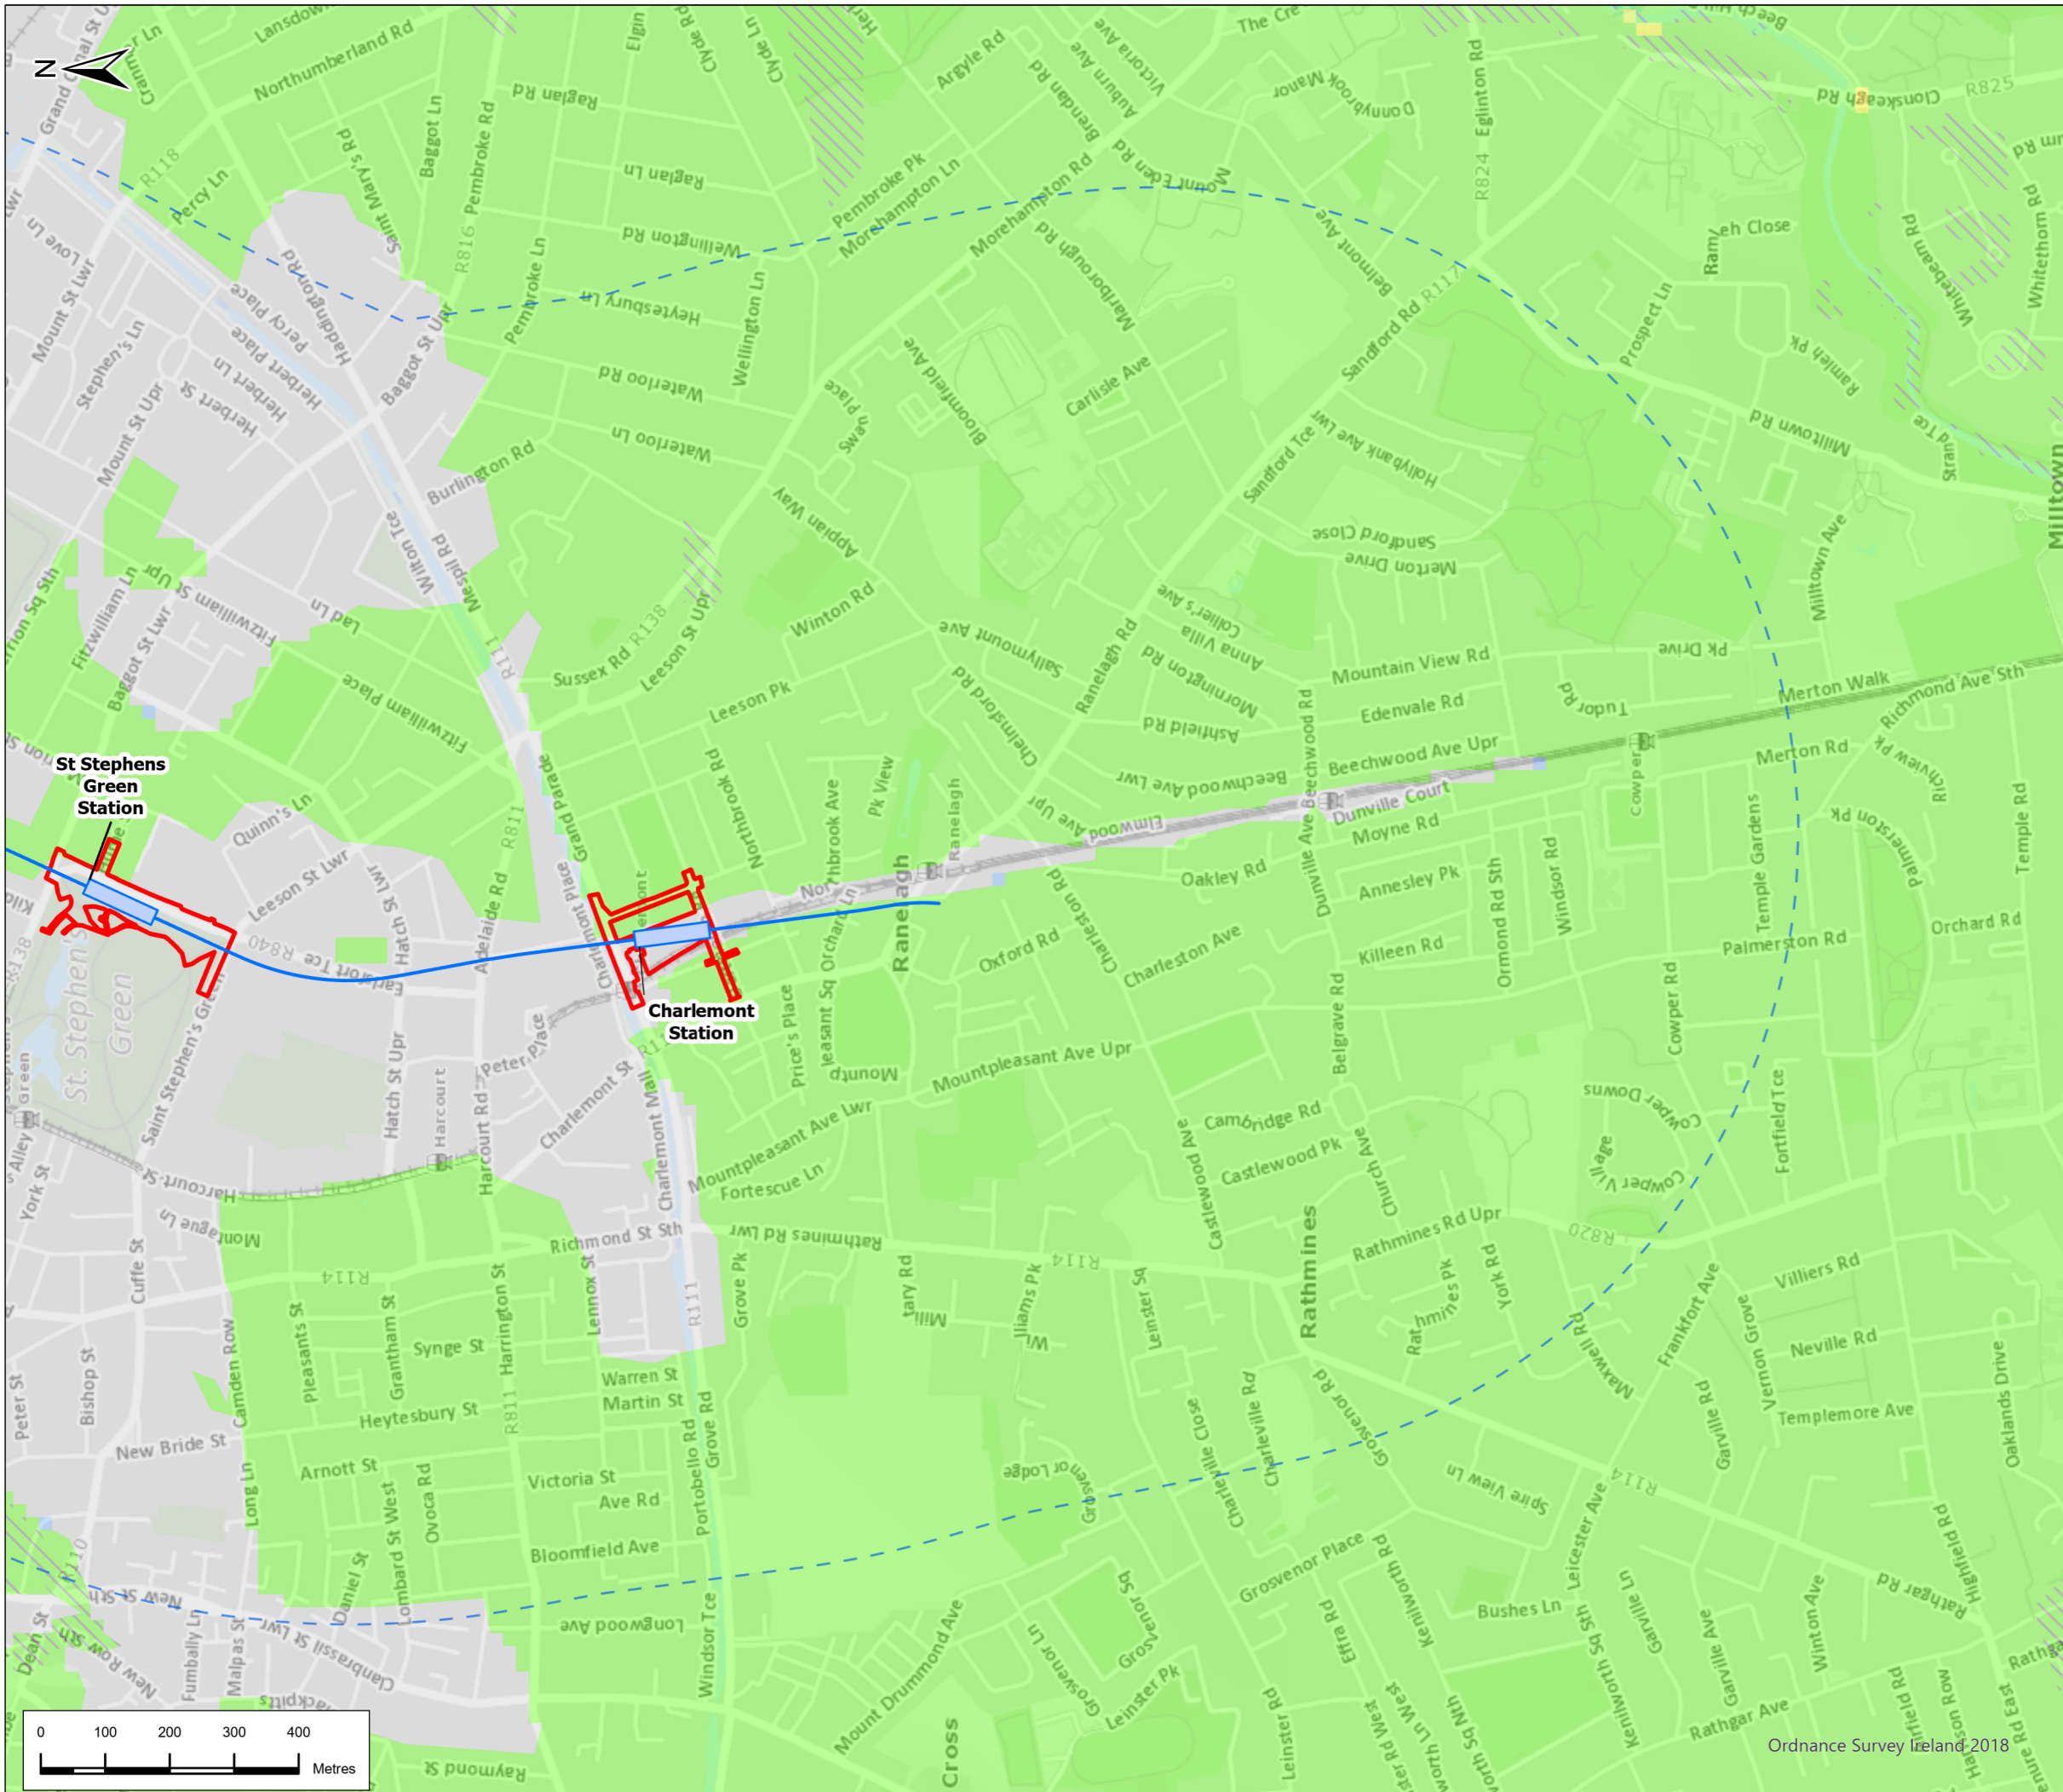This drawing is not to be used in whole or in part other than for the intended purpose and project as defined on this drawing. Refer to the contract for full terms and conditions.




Legend






Alignment


-  Tunnel
-  Station Locations
-  Project Boundary

Geographic Split

-  AZ4 Northwood to Charlemont

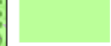Landslide Susceptibility (GSI)

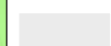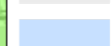-  Low
-  Low (inferred)
-  Moderately Low
-  Made
-  Water

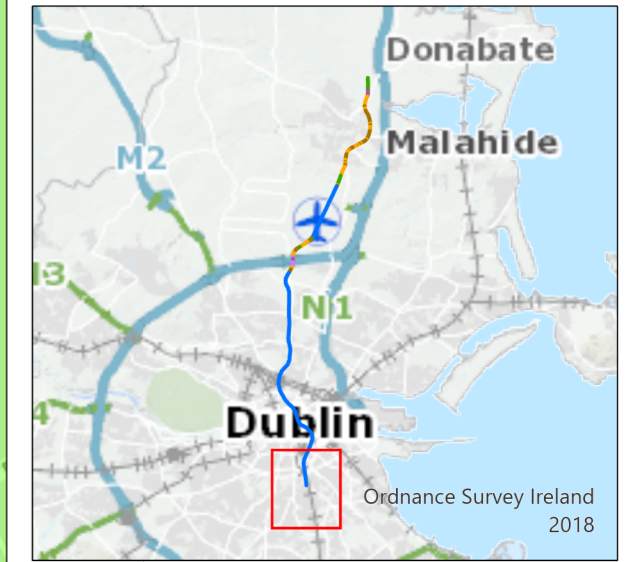

P02	5/8/22	Final Issue	FND	EP	RH	NC
Rev.	Date	Purpose of revision	Drawn	Check'd	Rev'd	App'r'd



Drawing Title
Figure 20.8 Geohazards
Sheet 7 of 7

Drawing Status: **Final**

Scale @ A3: 1:10,000 DO NOT SCALE

Jacobs No.: 32108600

Drawing No.: **ML1-JAI-EIA-ROUT_XX-DR-Y-21051** Rev **P02**

This drawing is not to be used in whole or in part other than for the intended purpose and project as defined in this drawing. Refer to the contract for full terms and conditions.