


Legend

- Alignment**
- Cut & Cover
 - Incline
 - Retained Cut
 - Surface
 - Tunnel
 - Viaduct
 - Station Locations
 - ESNB Sub-station
 - ESNB Cable Route B Green
 - ESNB Cable Route B Orange
 - ESNB Cable Route B Red
 - ESNB Cable Route C Green
 - ESNB Cable Route C Orange
 - ESNB Cable Route D Green
- MV Cable Route Tunnel Portals**
- Connection Point
 - ⋯ MV Route Option 01 Green
 - ⋯ MV Route Option 01 Orange
 - ⋯ MV Route Option 01 RED
 - MV Route Option 02 Orange
 - MV Route Option 02 RED
 - MV Route Option 02a Green

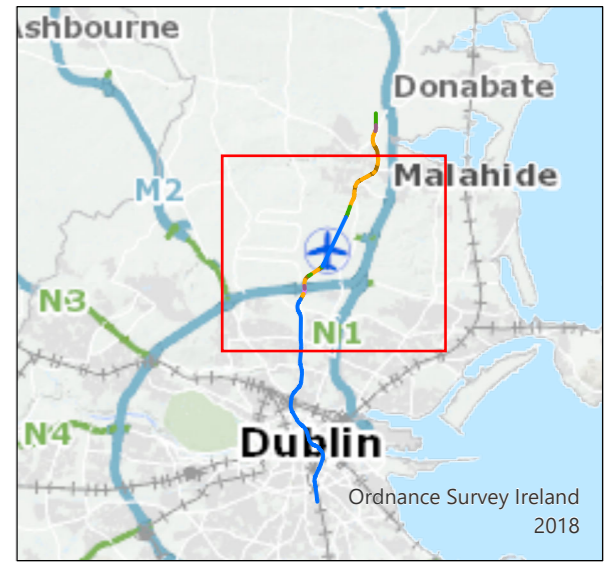

P01	7/21/2022	Final Issue	JL	RH	RH	NC
Rev.	Date	Purpose of revision	Drawn	Check'd	Rev'd	Appr'd

JACOBS IDOM

TII
Bonnéagar Iompair Éireann
Transport Infrastructure Ireland

METROLINK

Figure 22.5 Proposed ESNB Cable Routes

Drawing Status	Final	
Scale @ A3	1:30,000	DO NOT SCALE
Jacobs No.	32108600	
Client No.		
Drawing No.	ML1-JAI-EIA-ROUT_XX-DR-Y-22125	Rev P01

This drawing is not to be used in whole or in part other than for the intended purpose and project as defined on this drawing. Refer to the contract for full terms and conditions.