


### Legend

- Alignment
- Cut & Cover
- Incline
- Retained Cut
- Surface
- Tunnel
- Viaduct
- Station Locations
- ESNB Sub-station
- ESNB Cable Route B Green
- ESNB Cable Route B Orange
- ESNB Cable Route B Red
- ESNB Cable Route C Green
- ESNB Cable Route C Orange
- ESNB Cable Route D Green
- ESNB Cable Route D Red
- ESNB Cable Route D Orange
- MV Cable Route Tunnel Portals
- Connection Point
- MV Route Option 01 Green
- MV Route Option 01 Orange
- MV Route Option 01 RED
- MV Route Option 02 Orange
- MV Route Option 02 RED
- MV Route Option 02a Green
- Archaeology and Cultural Heritage Site
- Archaeology and Cultural Heritage Site

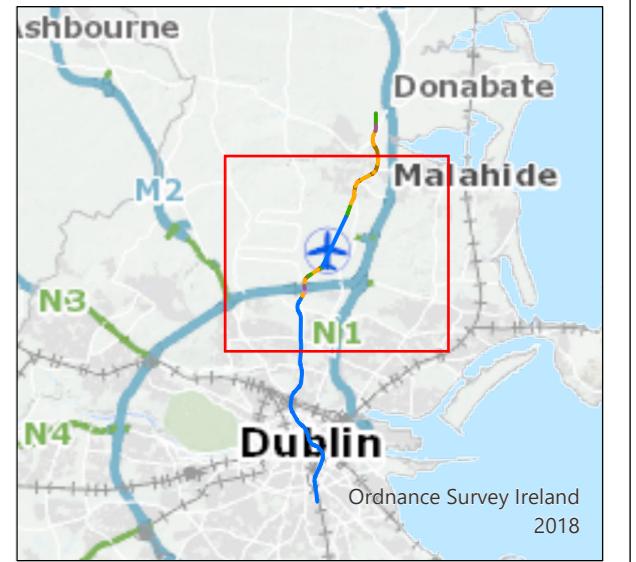

P01	8/12/2022	Final Issue	JL	RH	RH	NC
Rev.	Date	Purpose of revision	Drawn	Check'd	Rev'd	Appr'd



Drawing Title  
**Figure 25.2 Archaeology & Cultural Heritage along Proposed ESNB Route**

Drawing Status: **Final**

Scale @ A3: 1:30,000 DO NOT SCALE

Jacobs No. 32108600  
 Client No.

Drawing No. **ML1-JAI-EIA-ROUT\_XX-DR-Y-25101** Rev **P01**

This drawing is not to be used in whole or in part other than for the intended purpose and project as defined on this drawing. Refer to the contract for full terms and conditions.