


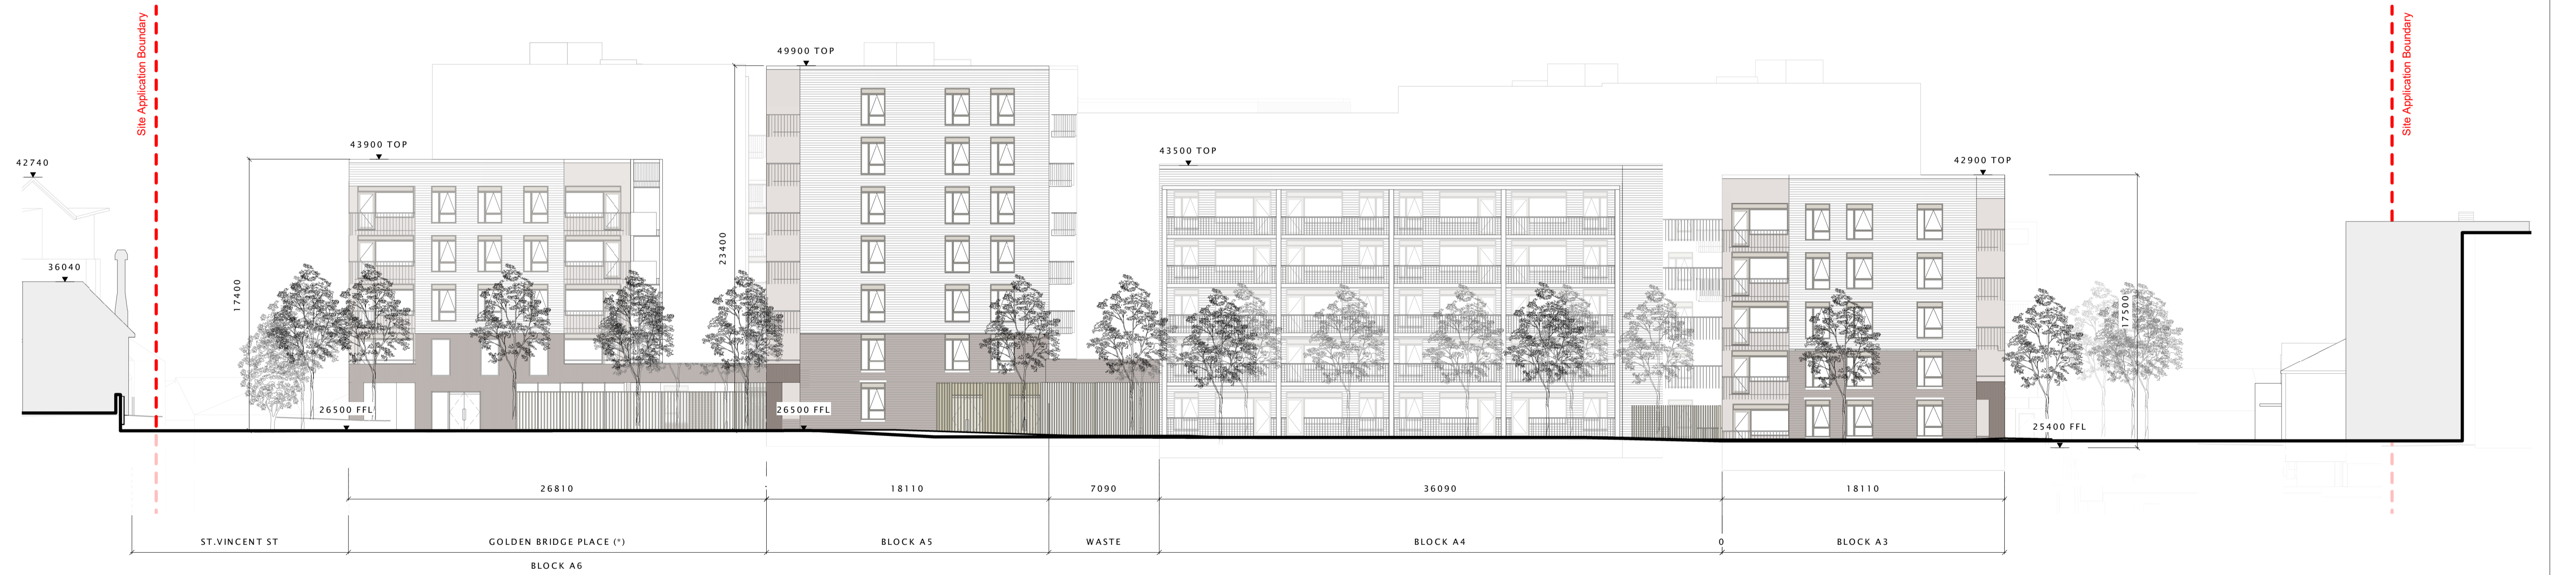


1 CONTEXTUAL ELEVATION - N (EMMET ROAD)
1 : 200



2 CONTEXTUAL ELEVATION - S
1 : 200

| revision | drawn | checked | date | no. |
|----------|-------|---------|------|-----|
| | | | | |
| | | | | |
| | | | | |
| | | | | |
| | | | | |
| | | | | |
| | | | | |
| | | | | |

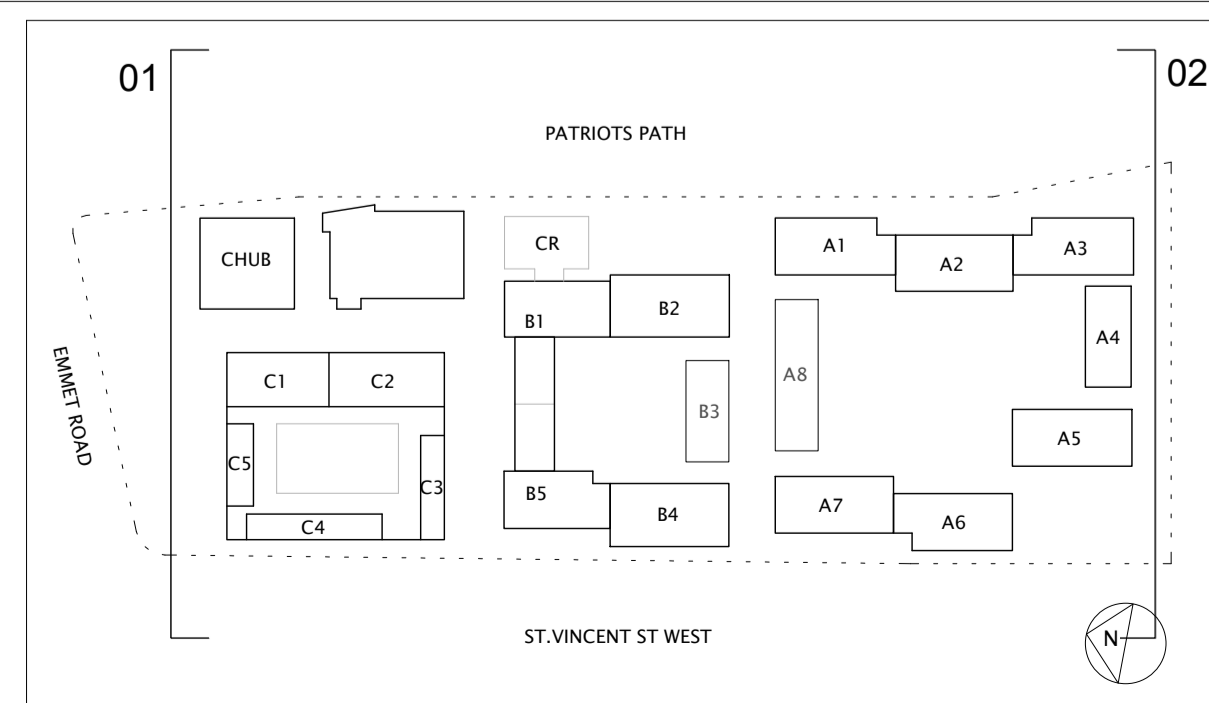

NOTES:
No dimensions on this drawing are to be scaled.
All levels and dimensions on this drawing are to be checked on site. Any discrepancies on this drawing are to be reported to and verified with the architect.
This drawing is to be read in conjunction with all other application documentation and information as issued.
This is not a construction drawing, it is unsuitable for the purpose of construction and must on no account be used as such.
(*) Placeholder names are used for ease of reference in the Application Documents
This drawing is the copyright of Bucholz McEvoy Architects Ltd and may not be copied, altered, or reproduced in any form or passed to a third party without license or written consent.

| PLANNING | | | | |
|--------------------------------|--|----------------------------|---------------|---------|
| drawing | CONTEXTUAL ELEVATION NORTH-SOUTH | | | |
| drawing no. | scale | drawn | project no. | 0318 |
| 0318-S-A4-11 | 1 : 200@A1 | MA/SJ | checked | revised |
| project | EMMET ROAD MIXED-USE DEVELOPMENT, DUBLIN 8 | | | |
| client | DUBLIN CITY COUNCIL | | | |
| bucholzmcEvoyARCHITECTS | | | | |
| UNIT C | MOUNTPLEASANT BUSINESS CENTRE | UPPER MOUNTPLEASANT AVENUE | DUBLIN 6 | IRELAND |
| T +353 1 496 6340 | F +353 1 496 6341 | INFO@BMCEA.COM | WWW.BMCEA.COM | |