





1 CONTEXTUAL ELEVATION - EAST (PATRIOTS PATH) 1/3
1:200

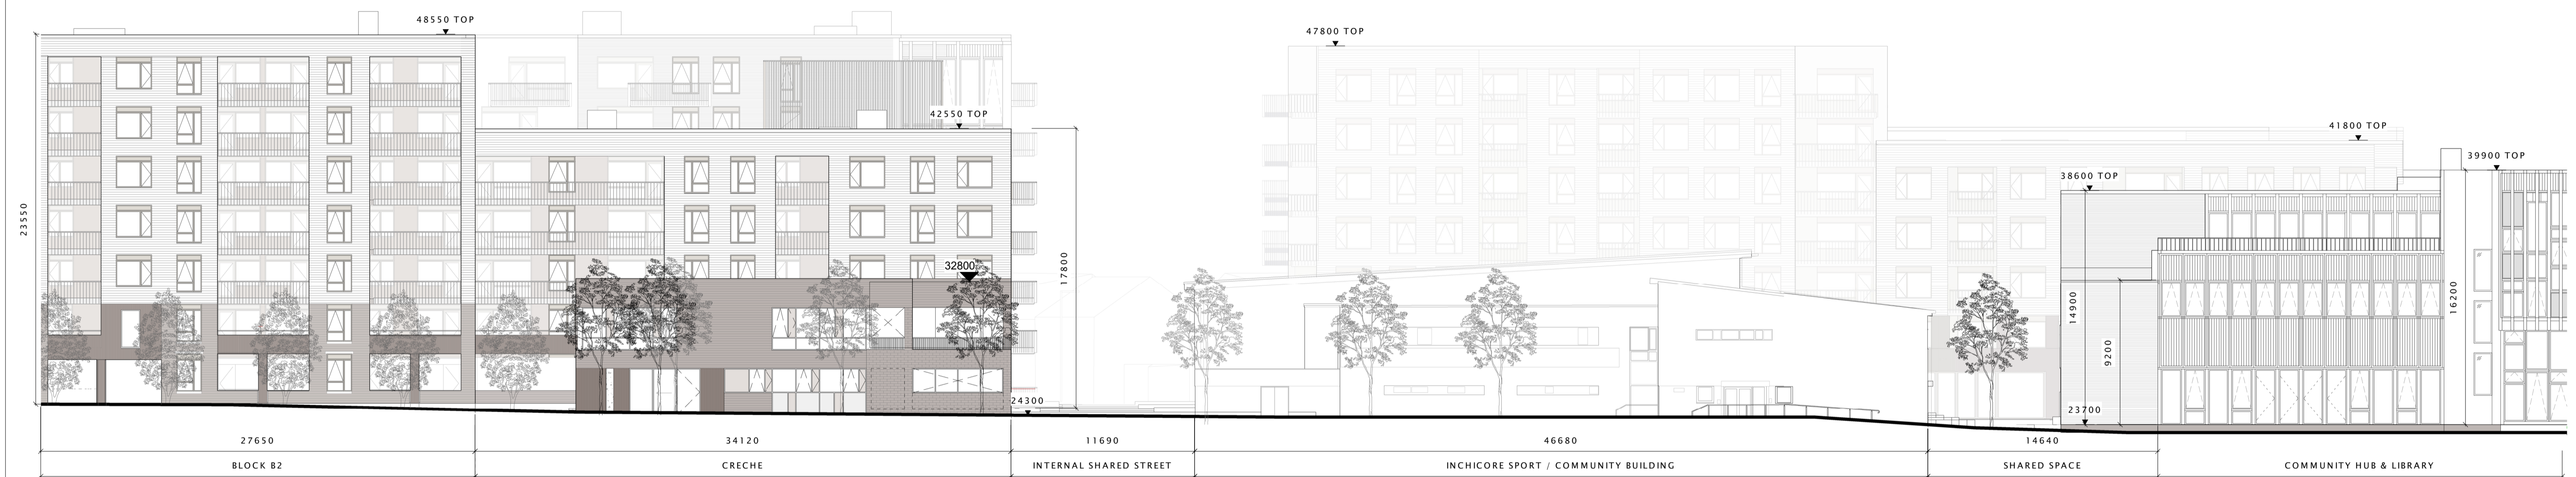


2 CONTEXTUAL ELEVATION - EAST (PATRIOTS PATH) 2/3
1:200

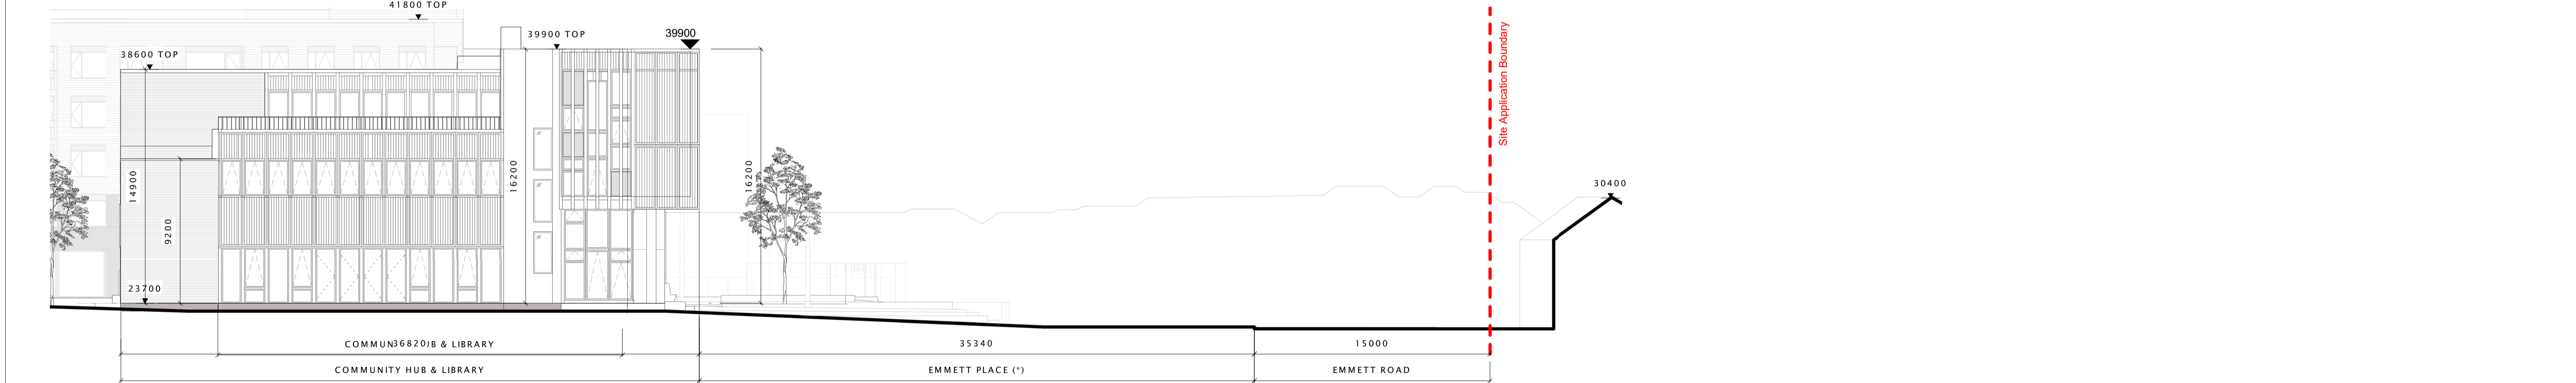

3 CONTEXTUAL ELEVATION - EAST (PATRIOTS PATH) 3/3
1:200

revision	drawn	checked	date	no.

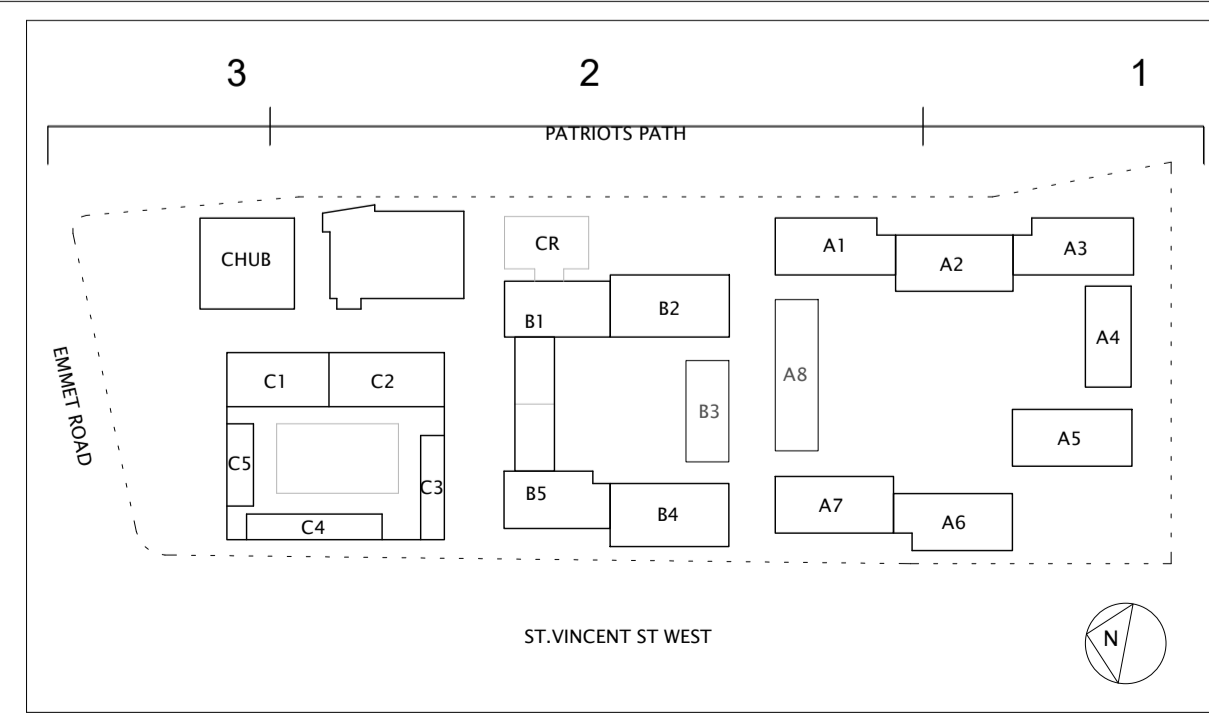

NOTES:
No dimensions on this drawing are to be scaled.
All levels and dimensions on this drawing are to be checked on site. Any discrepancies on this drawing are to be reported to and verified with the architect.
This drawing is to be read in conjunction with all other application documentation and information as issued. This is not a construction drawing, it is unsuitable for the purpose of construction and must on no account be used as such.
(*). Placeholder names are used for ease of reference in the Application Documents
This drawing is the copyright of Bucholz McEvoy Architects Ltd and may not be copied, altered, or reproduced in any form or passed to a third party without license or written consent.

PLANNING			
drawing	CONTEXTUAL ELEVATION EAST		
drawing no.	scale	drawn	project no.
0318-S-A4-12	1:200@A1	MA/SJ	0318
	date	checked	revision
	SEPT 2022	KH	
project	EMMET ROAD MIXED-USE DEVELOPMENT, DUBLIN 8		
client	DUBLIN CITY COUNCIL		
bucholzmcEvoyARCHITECTS			
UNIT C	MOUNTPLEASANT BUSINESS CENTRE	UPPER MOUNTPLEASANT AVENUE	DUBLIN 6 IRELAND
T +353 1 496 6340	F +353 1 496 6341	INFO@BMCEA.COM	WWW.BMCEA.COM