


1 SITE LONG SECTION 1/3
1 : 200

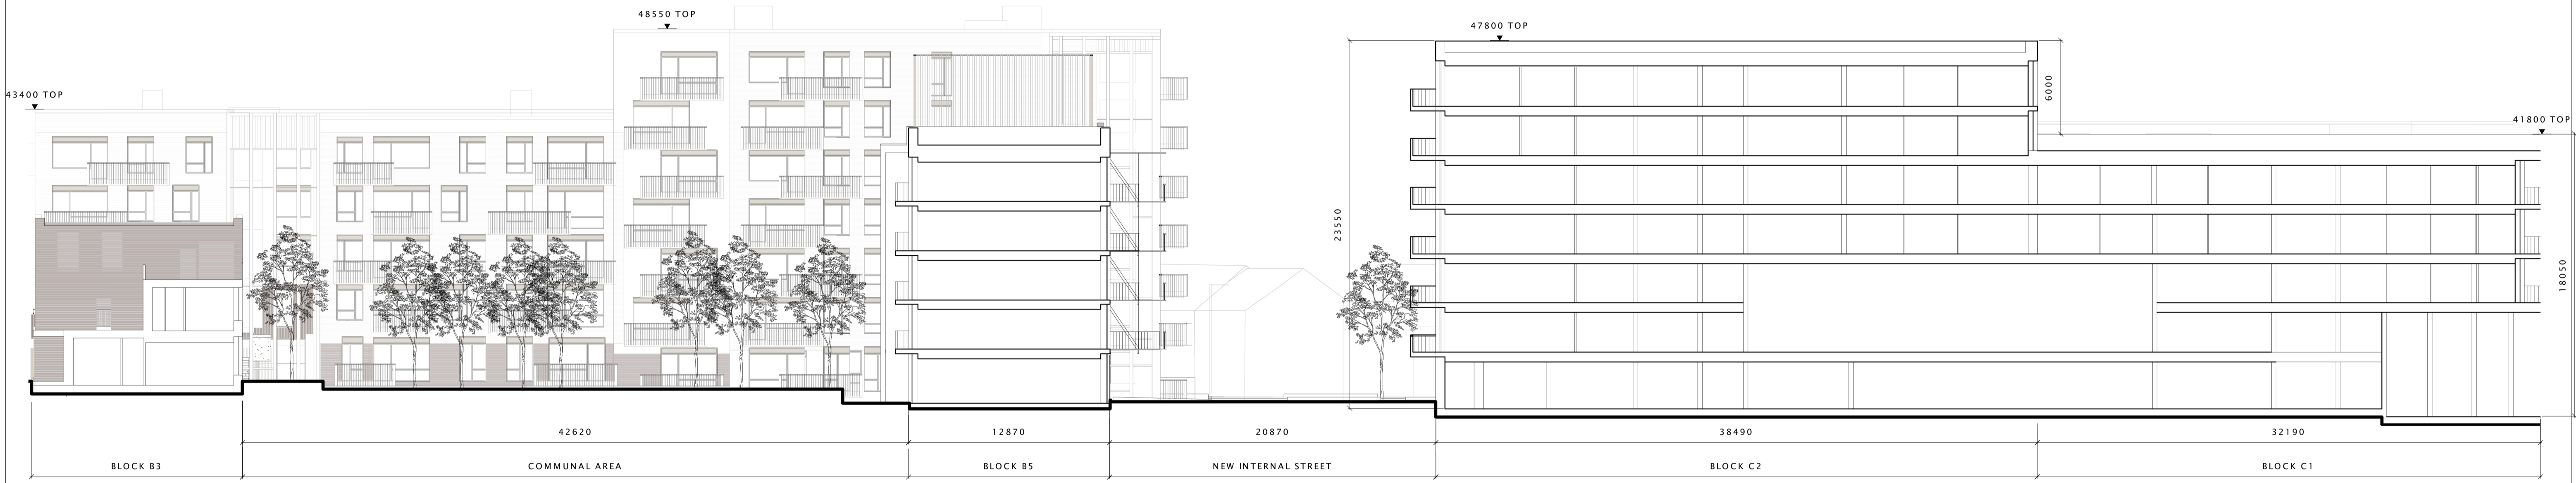


2 SITE LONG SECTION 2/3
1 : 200



3 SITE LONG SECTION 3/3
1 : 200

revision	drawn	checked	date	no.

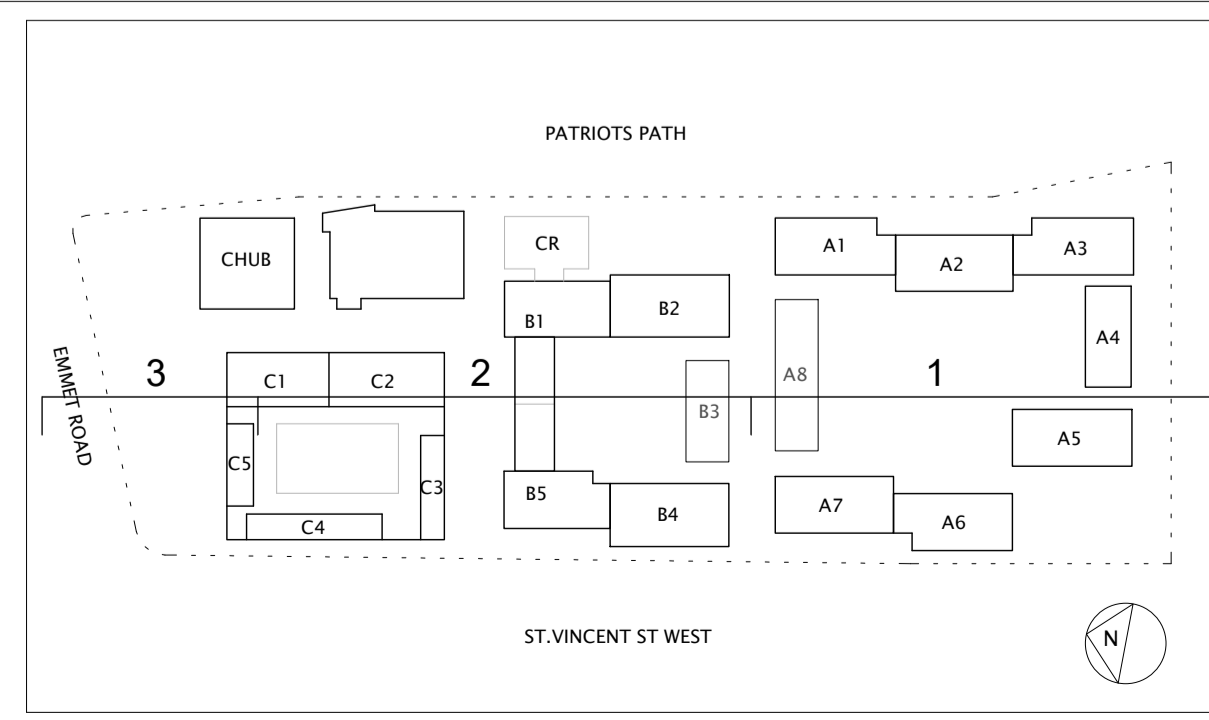

NOTES:
No dimensions on this drawing are to be scaled.
All levels and dimensions on this drawing are to be checked on site. Any discrepancies on this drawing are to be reported to and verified with the architect.
This drawing is to be read in conjunction with all other application documentation and information as issued.
This is not a construction drawing, it is unsuitable for the purpose of construction and must on no account be used as such.
(*) Placeholder names are used for ease of reference in the Application Documents
This drawing is the copyright of Bucholz McEvoy Architects Ltd and may not be copied, altered, or reproduced in any form or passed to a third party without license or written consent.

PLANNING

drawing **CONTEXTUAL SECTION PROPOSED**

drawing no.	scale	drawn	project no.
0318-S-A4-14	1 : 200@A1	SJ/MA	0318
date	checked	revision	
SEPT 2022	KH		

project **EMMET ROAD MIXED-USE DEVELOPMENT, DUBLIN 8**

client **DUBLIN CITY COUNCIL**

bucholzmcEvoyARCHITECTS

UNIT C MOUNTPLEASANT BUSINESS CENTRE UPPER MOUNTPLEASANT AVENUE DUBLIN 6 IRELAND
T +353 1 496 6340 F +353 1 496 6341 INFO@BMCEA.COM WWW.BMCEA.COM