

PLANNING DRAWING.
 NOT FOR CONSTRUCTION.
 ALL LEVELS GIVEN ARE
 RELATIVE TO ORDNANCE DATUM.
 THIS DRAWING HAS BEEN ISSUED FOR INFORMATION
 PURPOSES ONLY AND MUST NOT BE USED
 FOR CONSTRUCTION UNDER ANY CIRCUMSTANCES

LEGEND:


SITE BOUNDARY	
ROOF EXTENT	
CATCHMENT A	
CATCHMENT B	
CATCHMENT C	
UPVC TWINWALL SURFACE WATER DRAINAGE OR SIMILAR APPROVED	
SURFACE WATER DRAINAGE PRECAST / INSITU CONCRETE MANHOLE	
600mm x 600mm SW INSPECTION CHAMBER	
UPVC TWINWALL PERFORATED SURFACE WATER DRAINAGE OR SIMILAR APPROVED	
FILTER DRAIN / c/1505 DRAINAGE MATERIAL WRAPPED IN GEOTEXTILE	
EXISTING SURFACE WATER DRAINAGE	
EXISTING SURFACE WATER DRAINAGE TO BE DECOMMISSIONED	
TRAPPED ROAD GULLY	
FLOW CONTROL	
CHANNEL DRAIN TO LANDSCAPE ARCHITECT SPECIFICATION	
LINEAR SLOT DRAIN WITH SUMP OUTLET ACO MD150 No. 20.0 (OR EQUAL APPROVED)	

ORDNANCE SURVEY OF IRELAND LICENCE NO. EN0000821 © GOVERNMENT OF IRELAND

- FOR SETTING OUT REFER TO ARCHITECT'S DRAWINGS.
- THIS DRAWING TO BE READ IN CONJUNCTION WITH ALL OTHER ARCHITECTURAL AND ENGINEERING DRAWINGS AND ALL OTHER RELEVANT DRAWINGS AND SPECIFICATIONS.
- DO NOT SCALE THIS DRAWING. USE FIGURED DIMENSIONS ONLY.
- NO PART OF THIS DOCUMENT MAY BE REPRODUCED OR TRANSMITTED IN ANY FORM OR STORED IN ANY RETRIEVAL SYSTEM OF ANY NATURE WITHOUT THE WRITTEN PERMISSION OF O'CONNOR SUTTON CRONIN AS COPYRIGHT HOLDER EXCEPT AS AGREED FOR USE ON THE PROJECT FOR WHICH THE DOCUMENT WAS ORIGINALLY ISSUED.

Rev No.	Date	Revision Note	Drn by	Chkd by
P01	23.09.22	SUITABLE FOR PLANNING	EH	MK

Rev No.	Date	Revision Note	Drn by	Chkd by

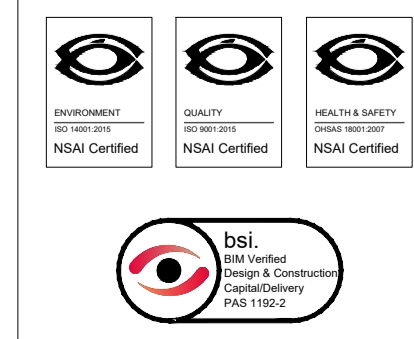

Head Office,
 9 Prussia Street,
 Dublin 7,
 D07 KT57

TEL +353 (0)1 8682000

e: contactus@ocsc.ie
 w: www.ocsc.ie

Dublin | London | Belfast | Galway | Cork | Birmingham



Client: DUBLIN CITY COUNCIL
 Project: PROPOSED DEVELOPMENT AT EMMET ROAD

Title: STORM WATER CATCHMENTS

Code	Originator	Zone	Level	Type	Role	Number	Status	Revision
B967	OCSC	ZZ	GF	DR	C	0525	S4	P01

Date: SEPT'21 Scale: 1:500 @ A1 Drn by:EH Chkd by:MK Aprvd by:AH