


Richmond Place

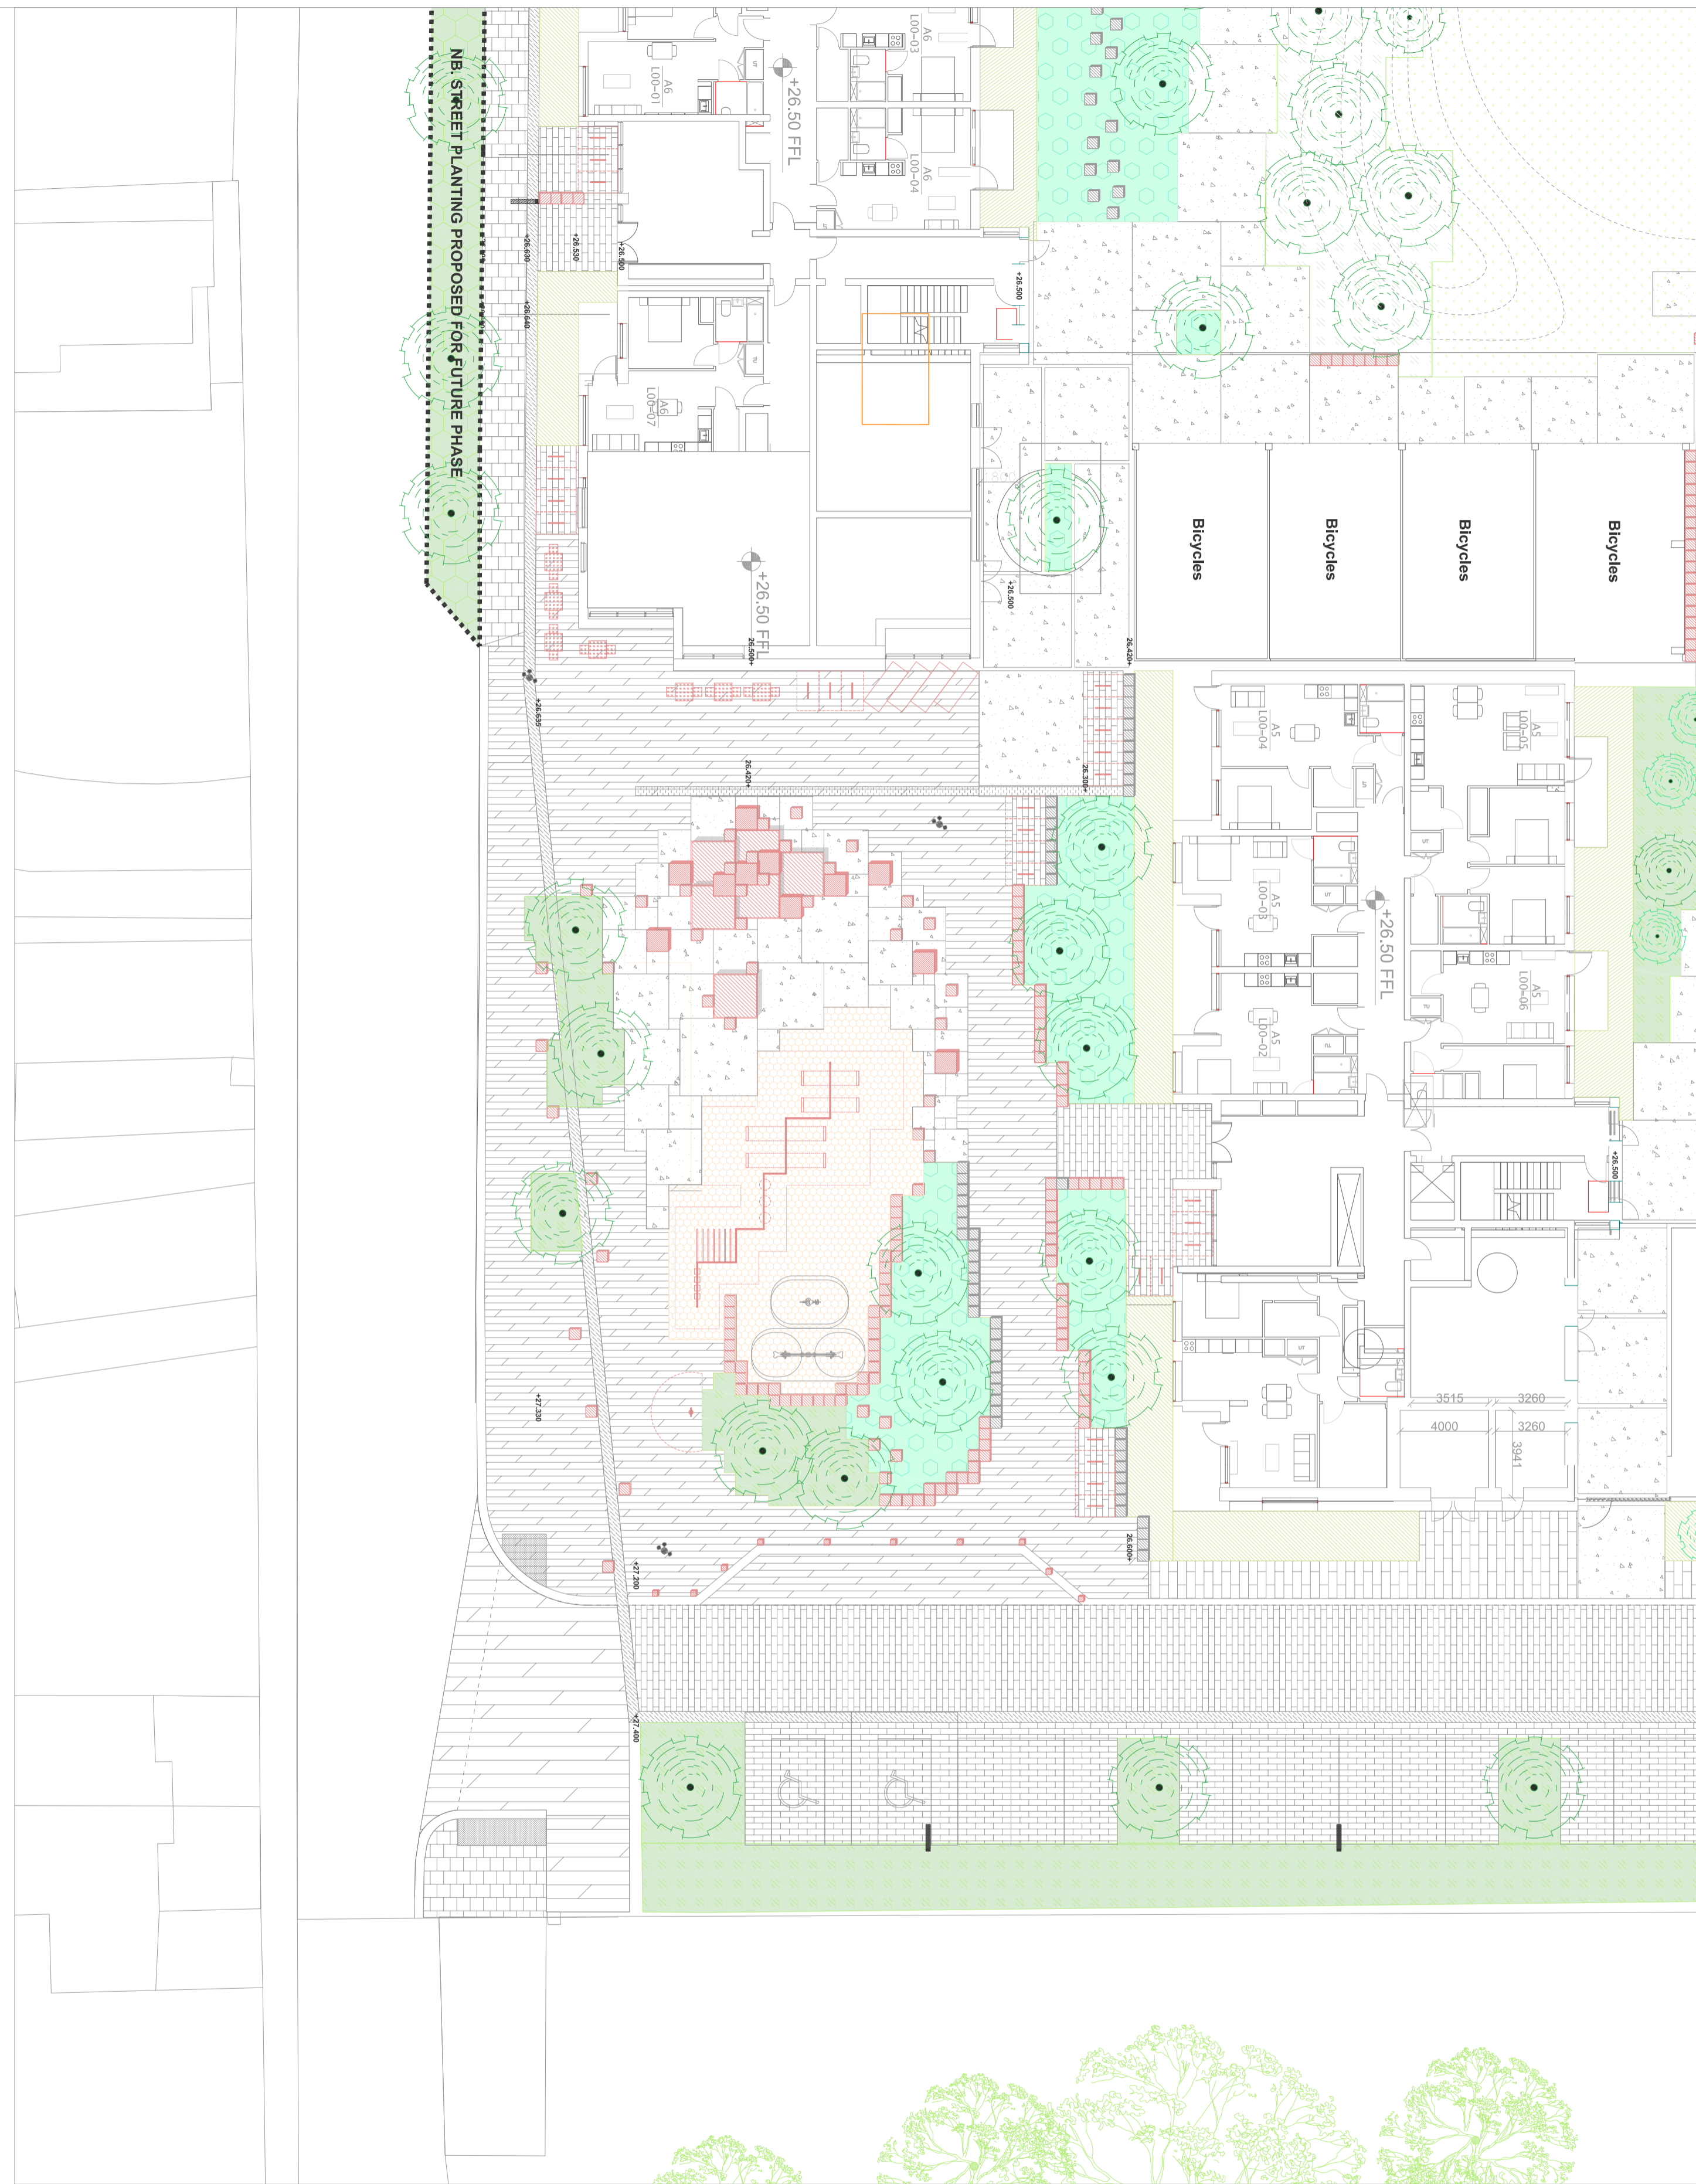

Goldenbridge Place

NB: The Place-names of proposed new Spaces are indicative, and are to be agreed subsequently


--	--	--	---	---	---	---	---	---	---	---

**Bernard Seymour Landscape Architects**  
 4 MOXY ABBEY, DUBLIN 7 | +353 1 8747764 | info@bsla.com

 Date: 19/05/20 | Scale: 1:500 (A1) | Stage: Planning | Sheet No: 01 | Checked by: [Blank] | Date: Rev 00