


**PALISADE FENCE**

**BOUNDARY DETAILS**

1

1:50

**PALISADE FENCE ON TOP OF CONCRETE RETAINING WALL**

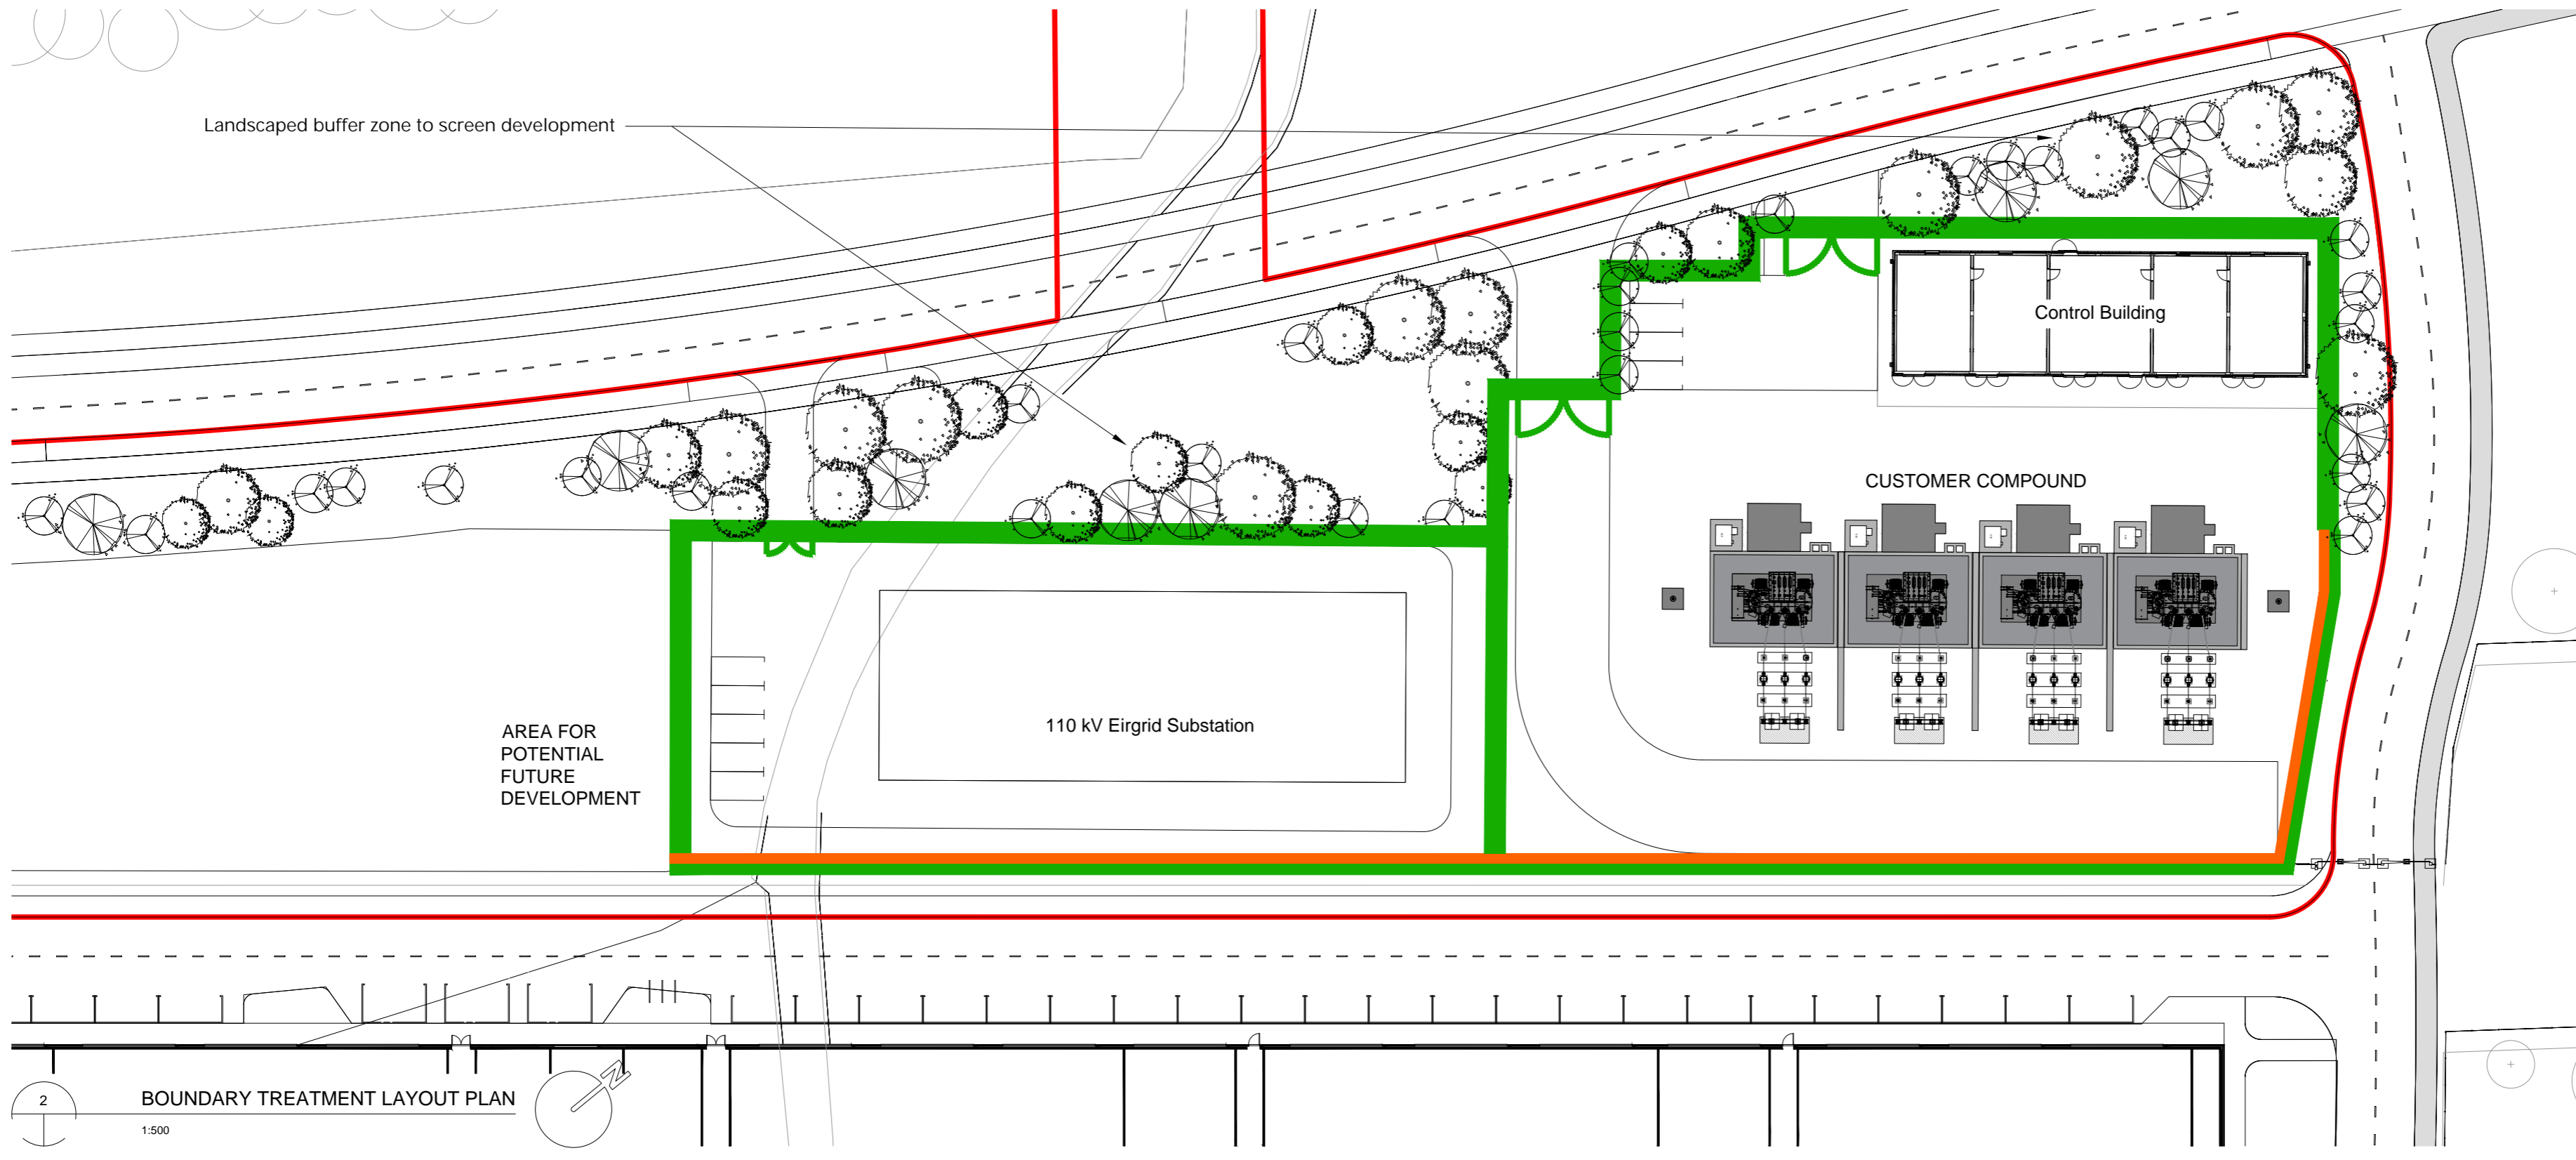

Notes:  
 Do not scale from this drawing. Use figured dimensions in all cases. Verify dimensions on site and report any discrepancies to the architects immediately. This drawing to be read in conjunction with the Architects Specification, Fire Certificate, DMC, other consultants issued drawings and reports. Contractor is responsible for:  
 1. All dimensions, quantities and performance requirements to be confirmed on site  
 2. All information that pertains solely to the fabrication processes or to the techniques of construction  
 3. All coordination of the work of all trades  
 4. Assuring consistency with the contract documents  
 © This drawing is copyright and may only be reproduced with the architects permission

Drawing Notes:

- SITE BOUNDARY
- LANDS IN OWNERSHIP OF APPLICANT
- PALISADE FENCE
- PALISADE FENCE ON TOP OF CONCRETE RETAINING WALL

REV	DATE	DRN	DESCRIPTION
P02-02	19/10/2022	ML	Revised Boundary
P02-01	12/10/2022	ML	Issued for Planning

**reddy architecture + urbanism**

Reddy Architecture + Urbanism  
 41 Dean Street,  
 Kilkenny,  
 R95 P921

T: +353 (0)56 7762697  
 W: www.reddyarchitecture.com  
 E: kilkenny@reddyarchitecture.com

Client Details:  
 CRAG WICKLOW LIMITED

Project Details:  
 DUB 30  
 ELECTRICITY SID  
 BOGLAND, ARKLOW, WICKLOW

Drawing Title:  
**BOUNDARY TREATMENTS**

Job No: P20-051K	Date: AUGUST 2022	Scale@A2: AS SHOWN
Status: ISSUED FOR PLANNING	Drawn By: ML	
Purpose: 02 PLANNING	Checked By: JN	
Drawing Number DUB20-02-ZZZ-XXX-DR-RAU-AR-7001	Revision P02.02	