


Baile
Toim
Ballint

LEGEND:

- PROPOSED CIRCUIT 'A' ROUTE
- PROPOSED CIRCUIT 'B' ROUTE
- PROPOSED JOINT BAY
- EXISTING 110kV OVERHEAD LINE / MAST
- EXISTING GROUND LEVEL
- SITE BOUNDARY

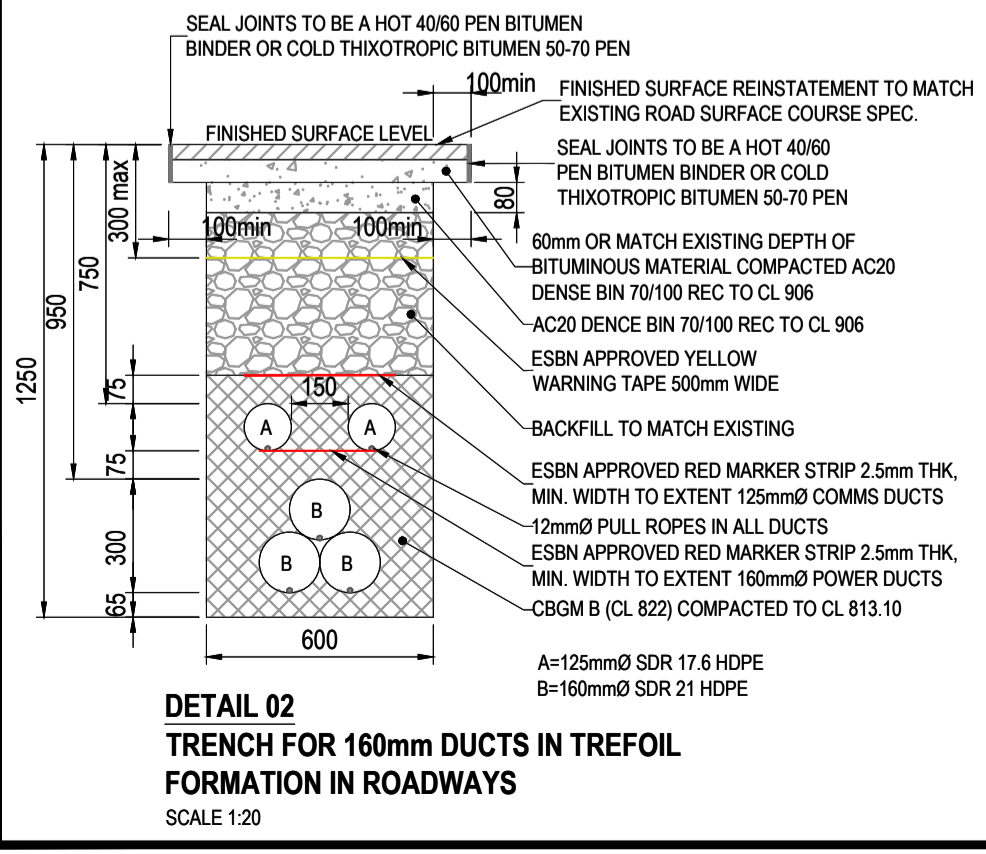

Rev	Issue for Planning	Description	KT	DRL	21/10/22

Clifton Scannell Emerson Associates
 Consulting Engineers,
 3rd Floor, The Highgate,
 Bakers Point, Pottery Road,
 Dun Laoghaire, Co. Dublin,
 Ireland, A96 KW29
 T: +353 1 288 5006
 F: +353 1 283 3466
 E: info@csea.ie
 W: www.csea.ie

Client	CRAG WICKLOW LIMITED				
Project	DUB 30 GRID CONNECTION CIRCUIT 'A' ROUTE SHEET 2 OF 10				
Dwg. Title					
Drawn By	KT	Date	SEP. 2022	22_131	
Checked By	DRL	Scale	1:500 @ A1	CSEA Job No.	
Project Code	Originator	Zone/Phase	Level	Type	Role
22_131 - CSE - GEN - XX - DR - C - 1512					
Status Code	S2 SUITABLE FOR INFORMATION				
P01	PLANNING				
Revision	Project Status				