
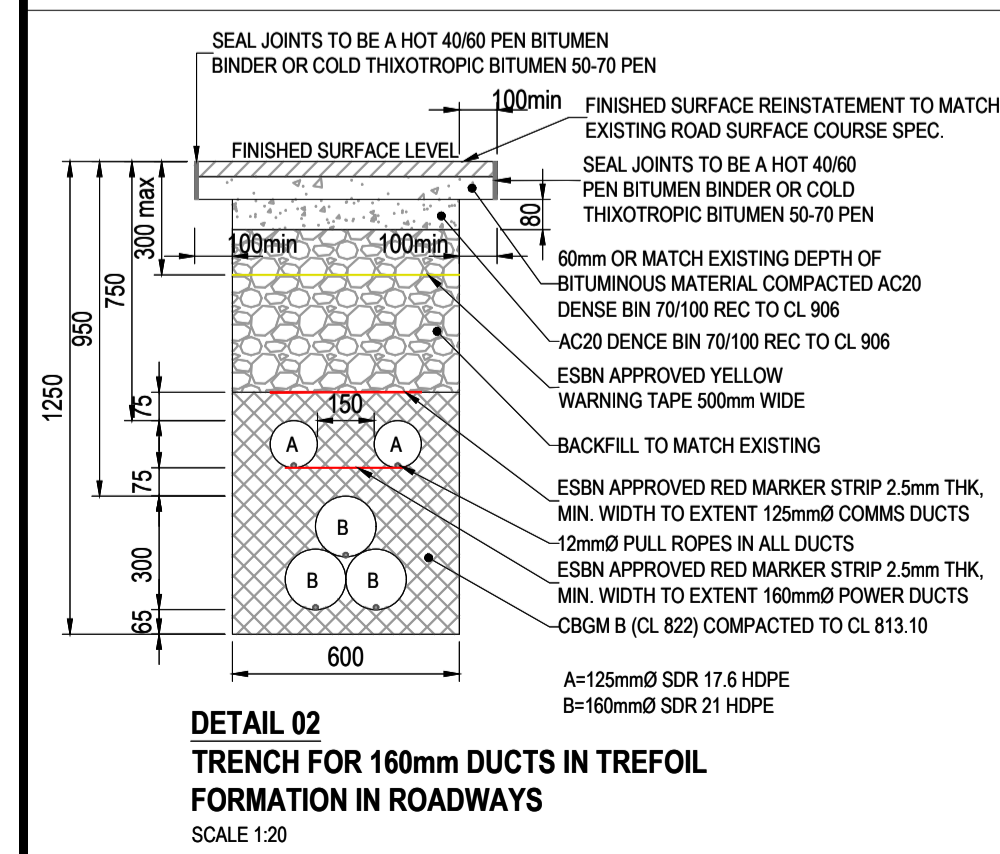


LEGEND:

- PROPOSED CIRCUIT 'A' ROUTE
- PROPOSED CIRCUIT 'B' ROUTE
- PROPOSED JOINT BAY
- EXISTING 110KV OVERHEAD LINE / MAST
- EXISTING GROUND LEVEL
- SITE BOUNDARY

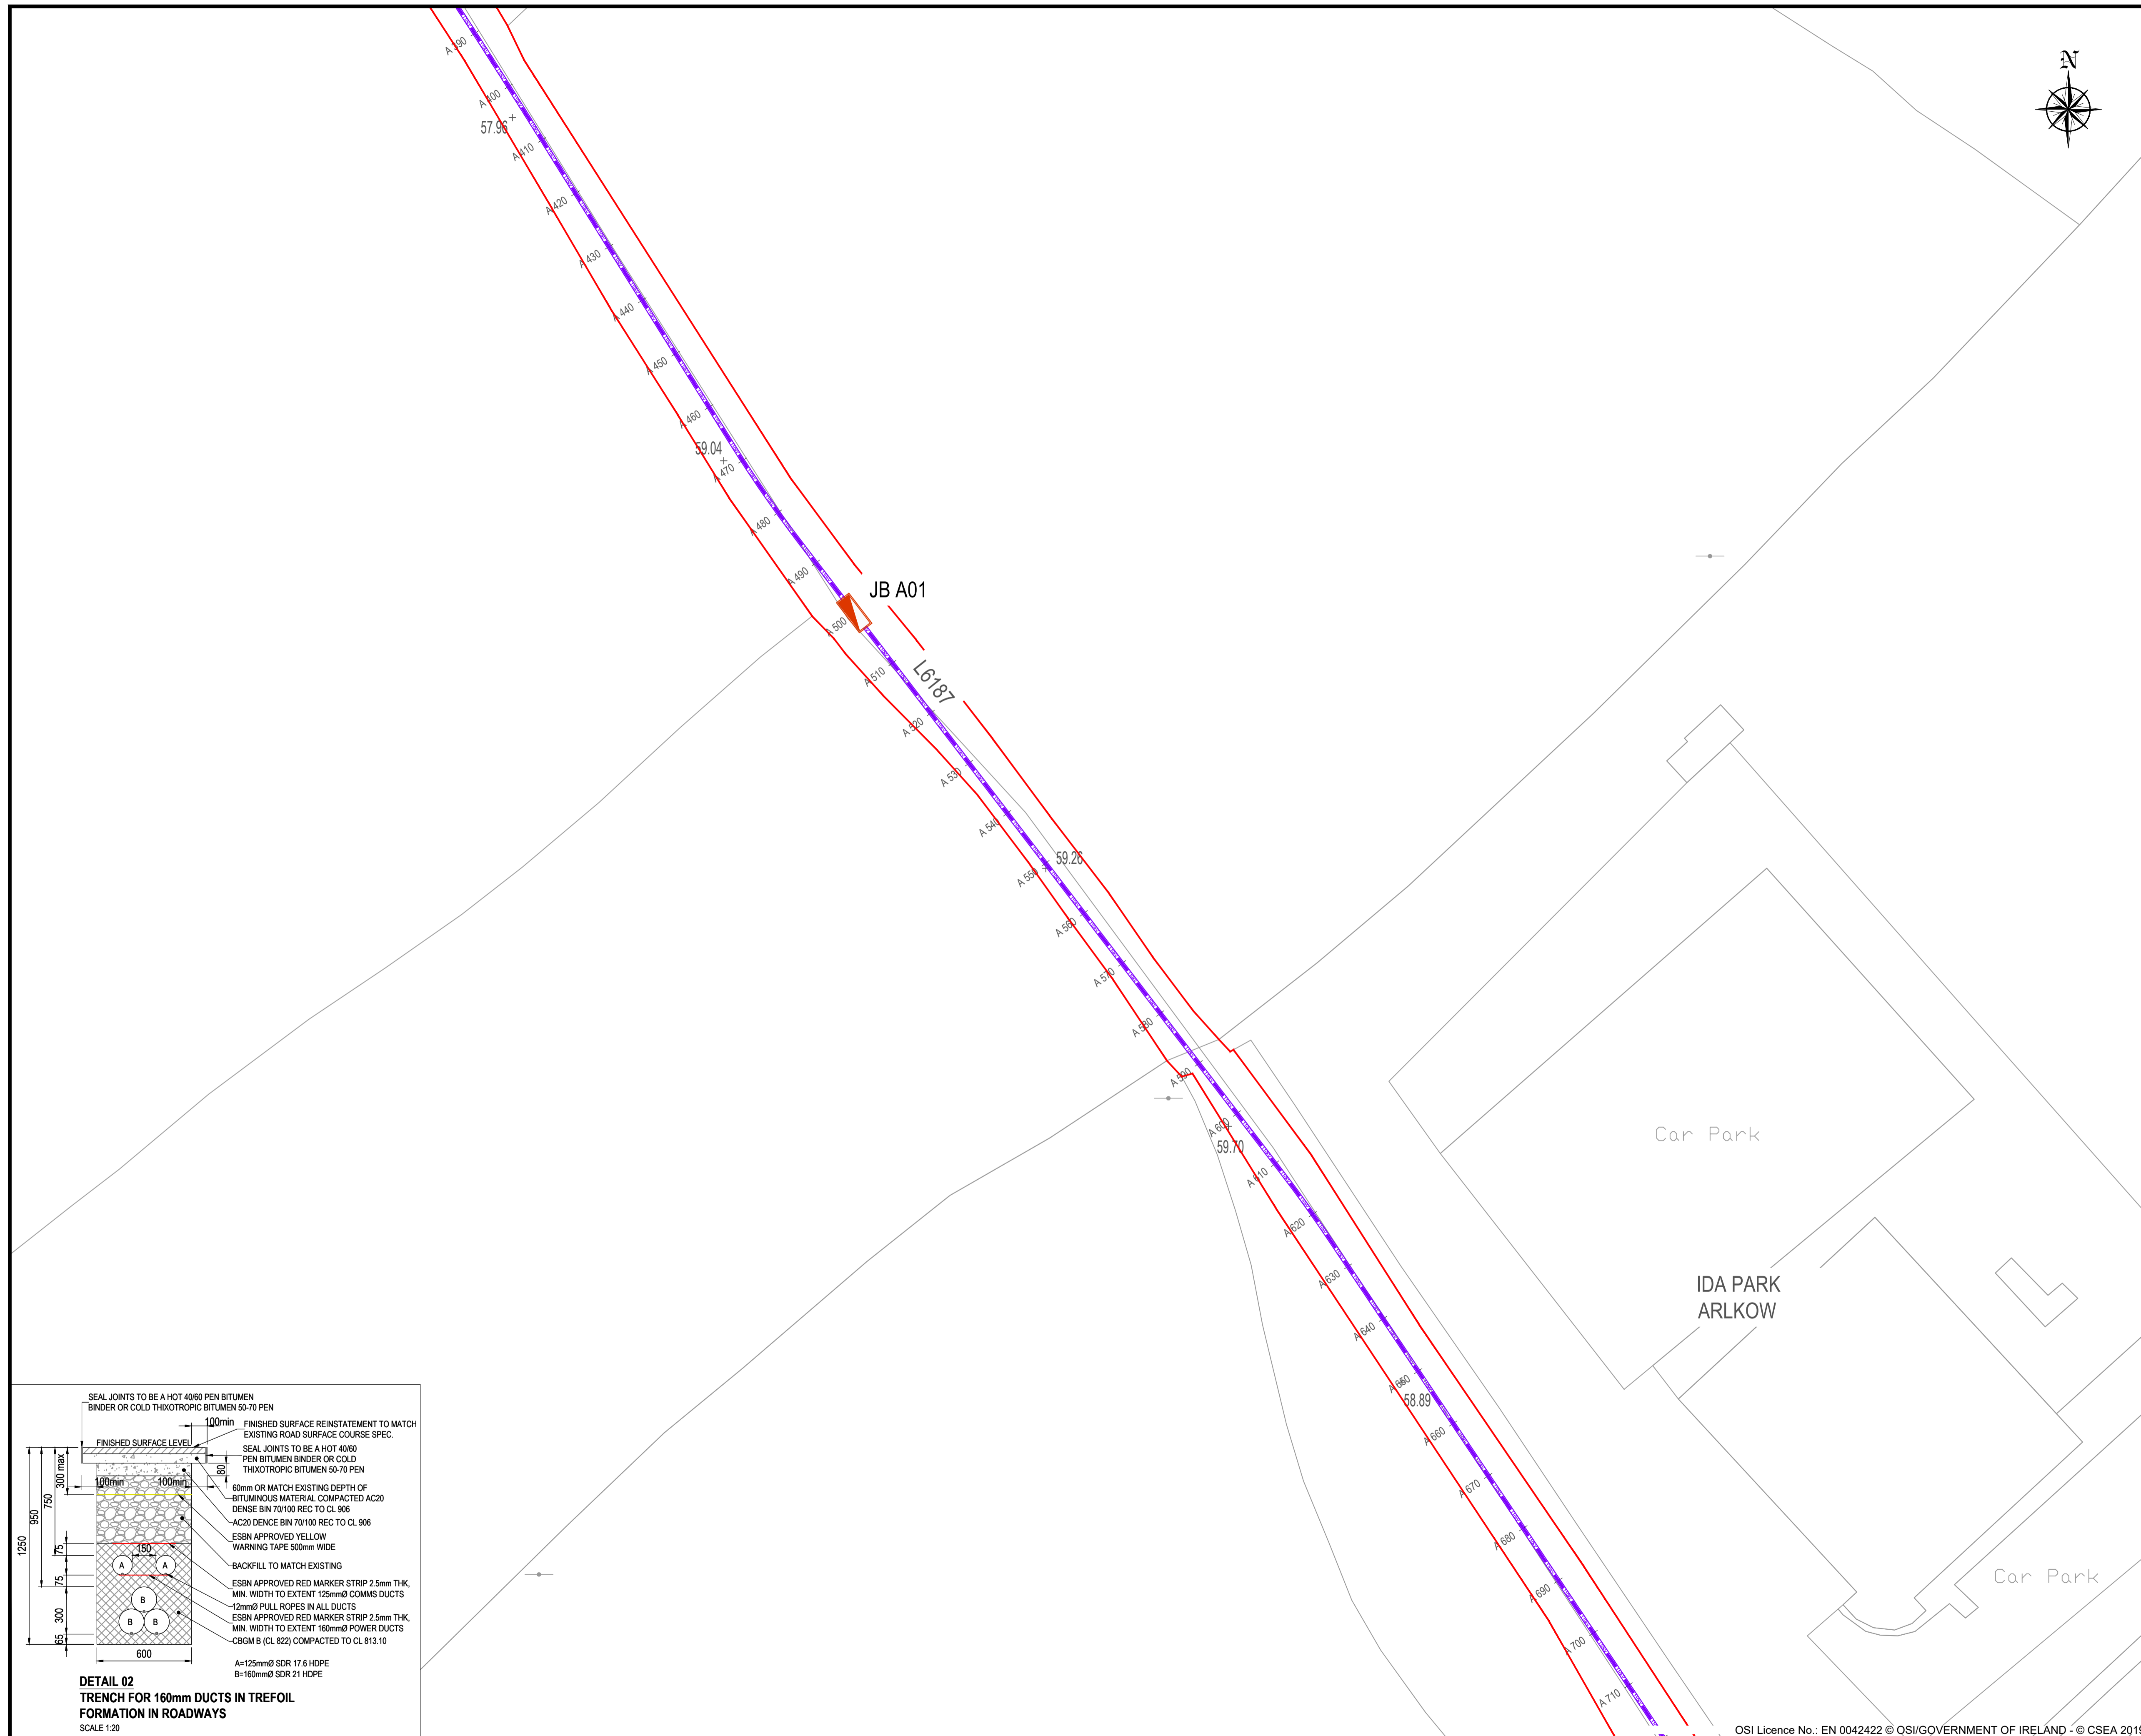

Rev	Description	Drawn	Checked	Date
P01	ISSUE FOR PLANNING	KT	DRL	21/10/22

Clifton Scannell Emerson Associates
Clifton Scannell Emerson Associates Limited
Consulting Engineers,
3rd Floor, The Highline,
Bakers Point, Pottery Road,
Dun Laoghaire, Co. Dublin,
Ireland, A96 KW29
T: +353 1 288 5006
F: +353 1 283 3466
E: info@csea.ie
W: www.csea.ie

Client	CRAG WICKLOW LIMITED		
Project	DUB 30 GRID CONNECTION CIRCUIT 'A' ROUTE SHEET 3 OF 10		
Dwg. Title	KT	Date	SEP. 2022
Checked By	DRL	Scale	1:500 @ A1
Project Code	Originator	Zone/Phase	Level Type Role Dwg. No.
22_131 - CSE - GEN - XX - DR - C - 1513			
S2	SUITABLE FOR INFORMATION		
Status Code	Suitability Description		
P01	PLANNING		
Revision	Project Status		