




IDA PARK
ARLKOW

Baile an
Aitinn
Ballynattin

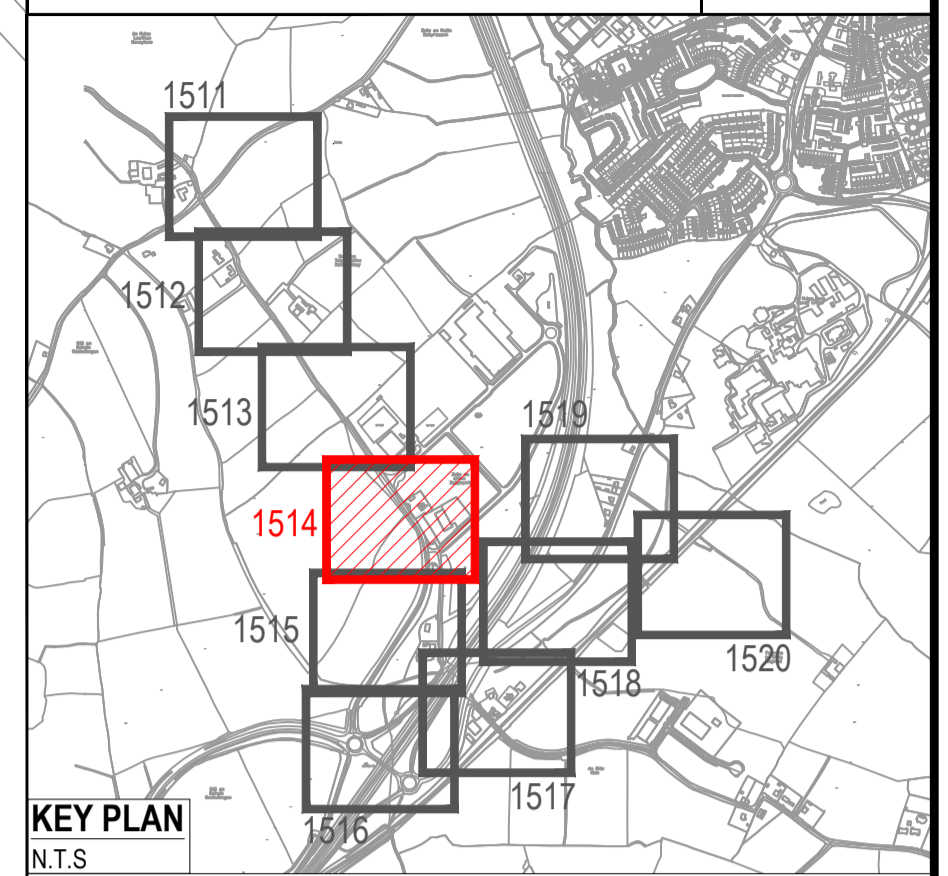

LEGEND:

- PROPOSED CIRCUIT 'A' ROUTE
- PROPOSED CIRCUIT 'B' ROUTE
- PROPOSED JOINT BAY
- EXISTING 110kV OVERHEAD LINE / MAST
- EXISTING GROUND LEVEL
- SITE BOUNDARY

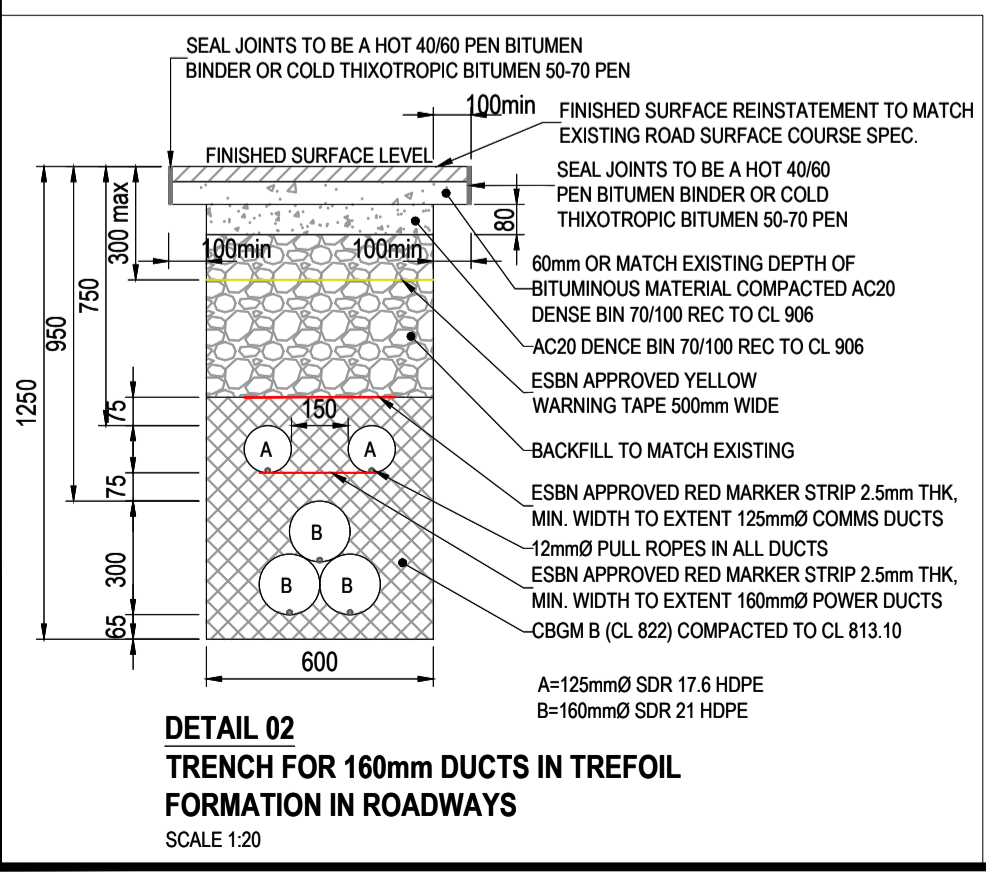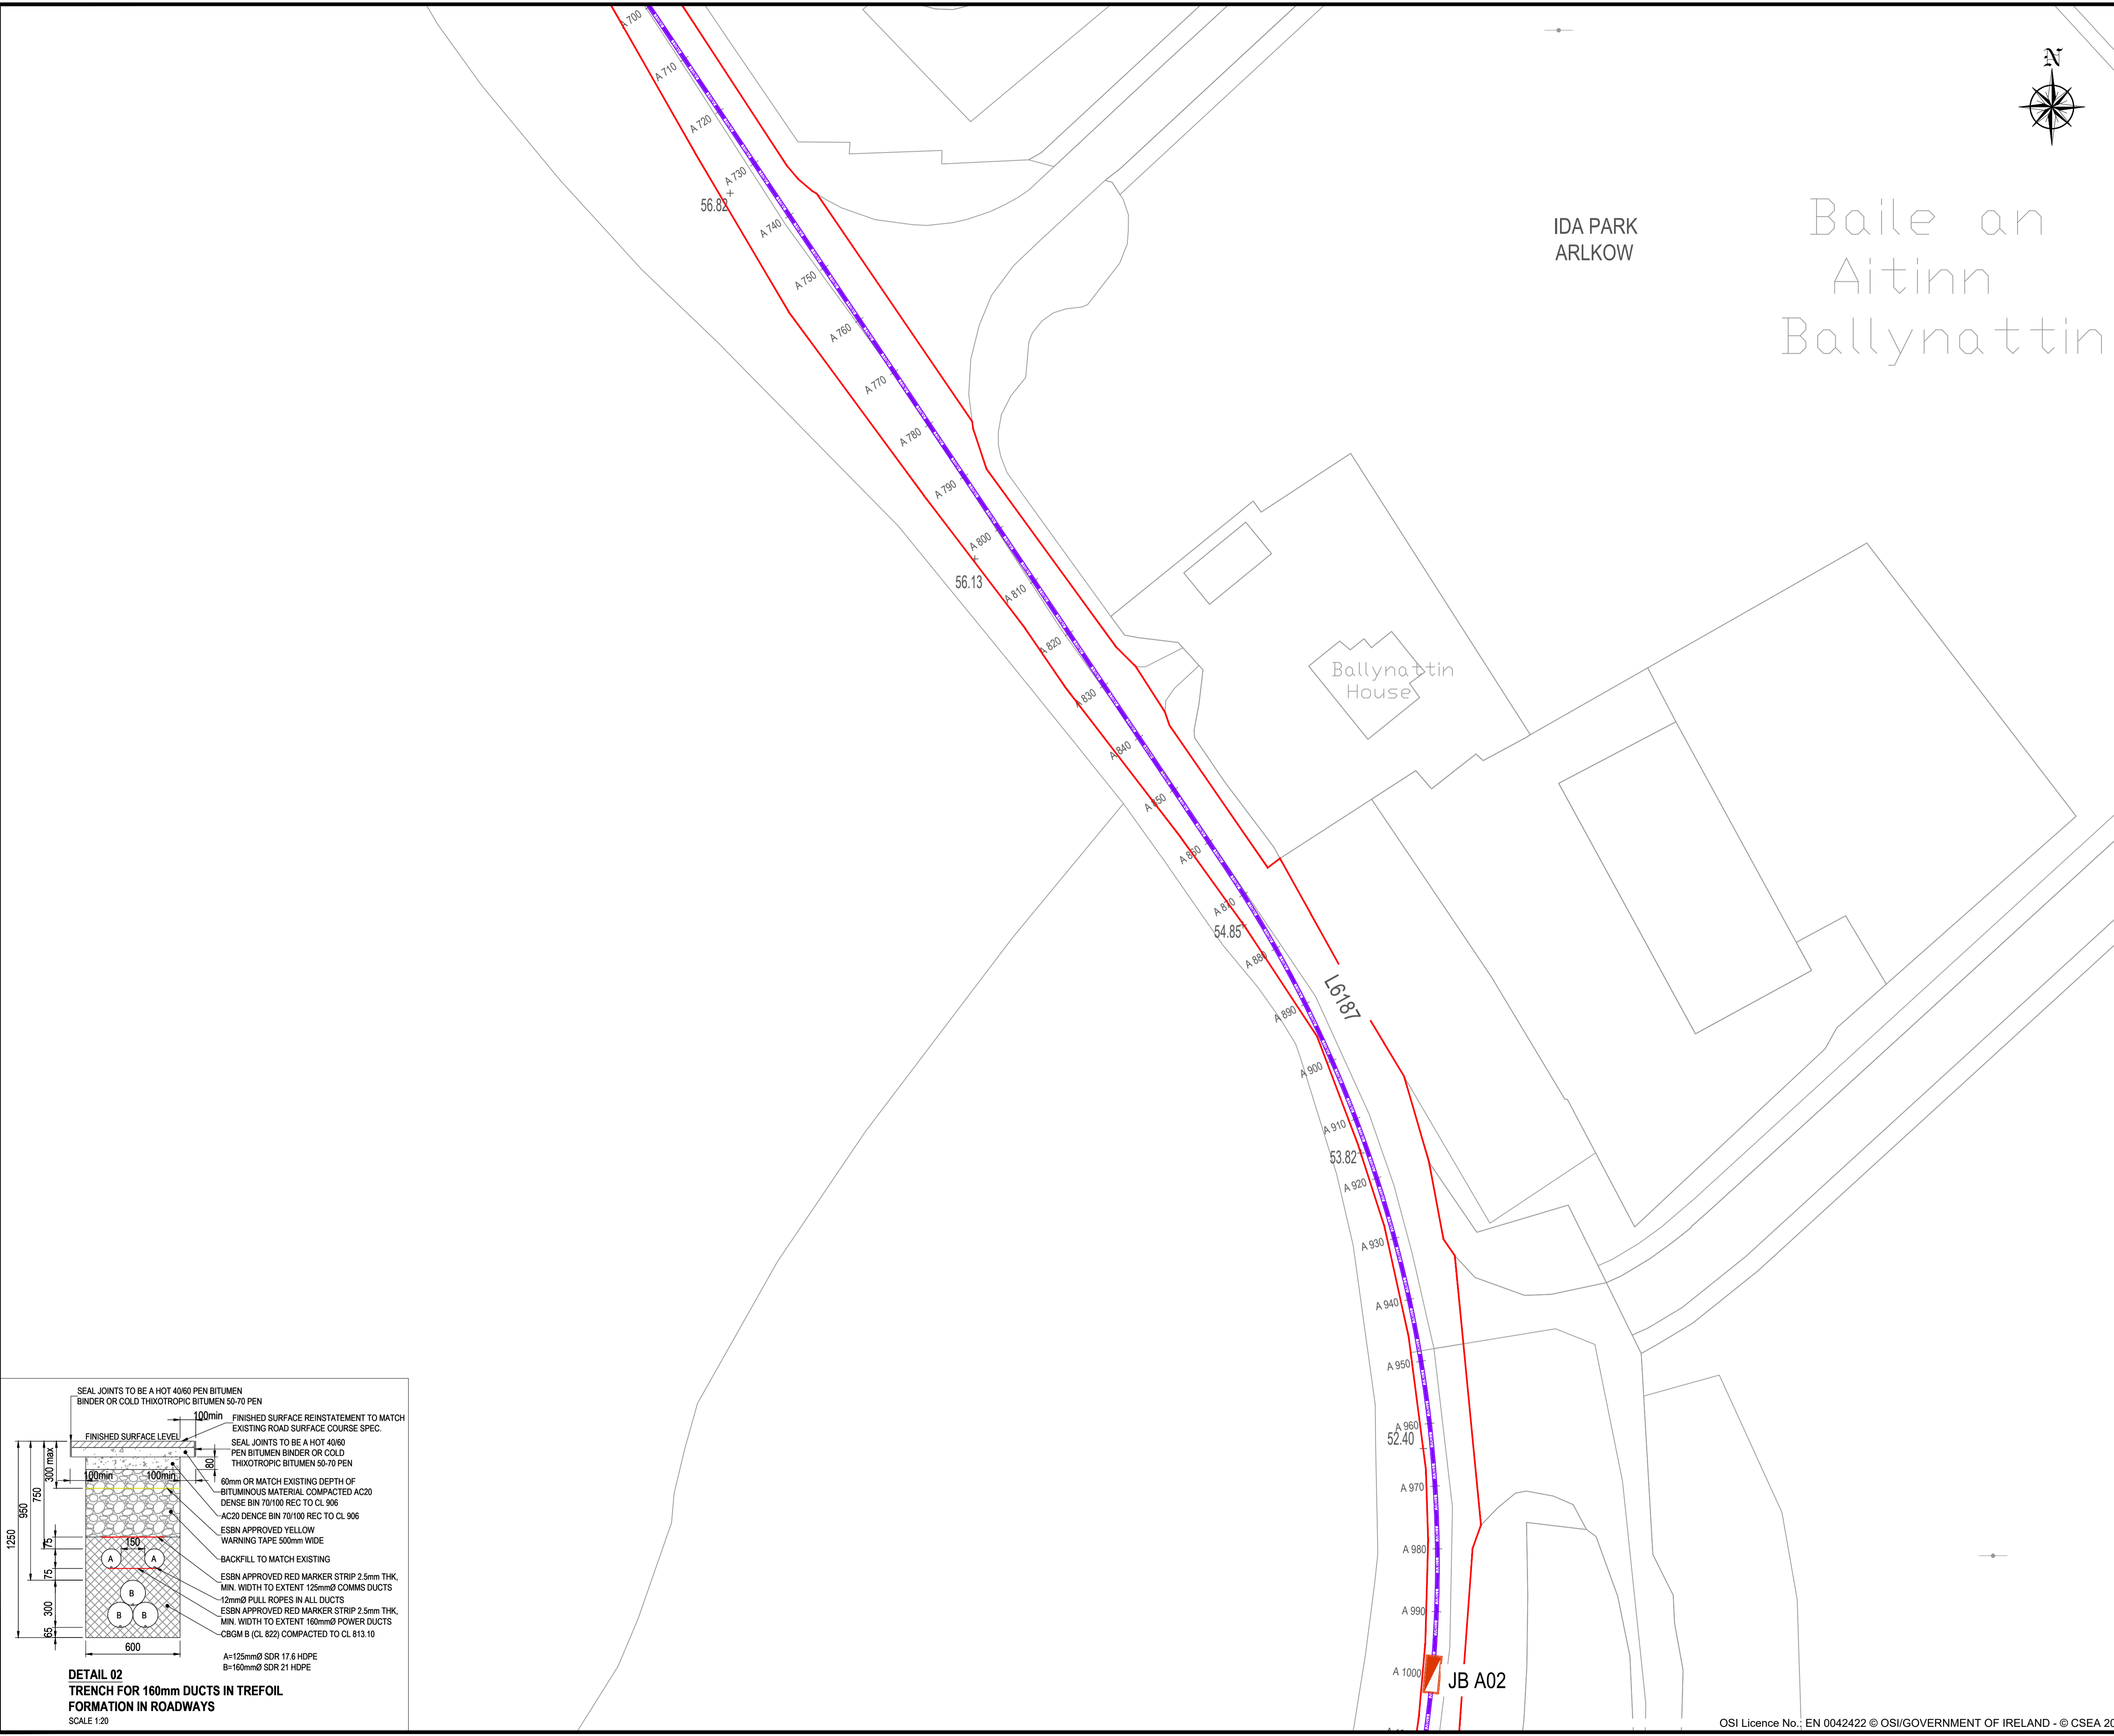

Rev	Issue for Planning	Description	KT	DRL	21/10/22

Clifton Scannell Emerson Associates Limited
Consulting Engineers,
3rd Floor, The Highline,
Bakers Point, Pottery Road,
Dun Laoghaire, Co. Dublin,
Ireland, A96 KW29

T: +353 1 288 5006
F: +353 1 283 3466
E: info@csea.ie
W: www.csea.ie

Client	CRAG WICKLOW LIMITED				
Project	DUB 30 GRID CONNECTION CIRCUIT 'A' ROUTE SHEET 4 OF 10				
Dwg. Title	KT	Date	SEP. 2022	22_131	
Drawn By	DRL	Scale	1:500 @ A1	CSEA Job No.	
Checked By	22_131 - CSE - GEN - XX - DR - C - 1514				
Status Code	S2	SUITABLE FOR INFORMATION			
Project Status	P01	PLANNING			