
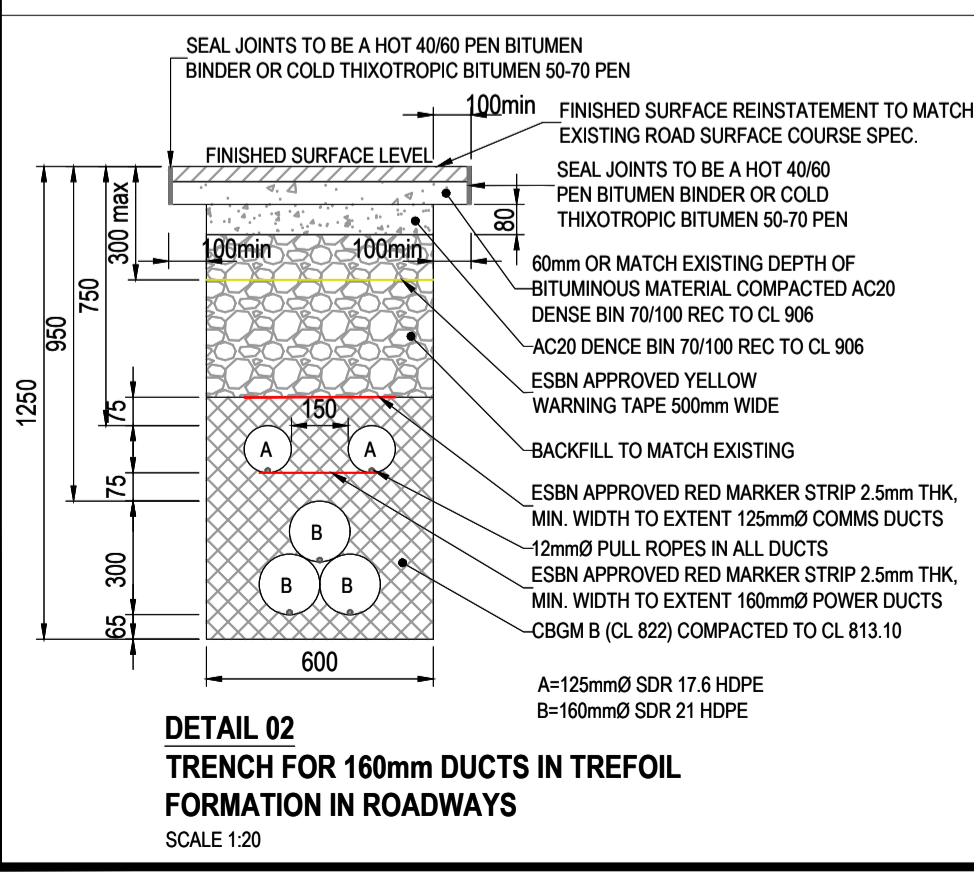


LEGEND:

- PROPOSED CIRCUIT 'A' ROUTE
- PROPOSED CIRCUIT 'B' ROUTE
- PROPOSED JOINT BAY
- EXISTING 110kV OVERHEAD LINE / MAST
- EXISTING GROUND LEVEL
- SITE BOUNDARY

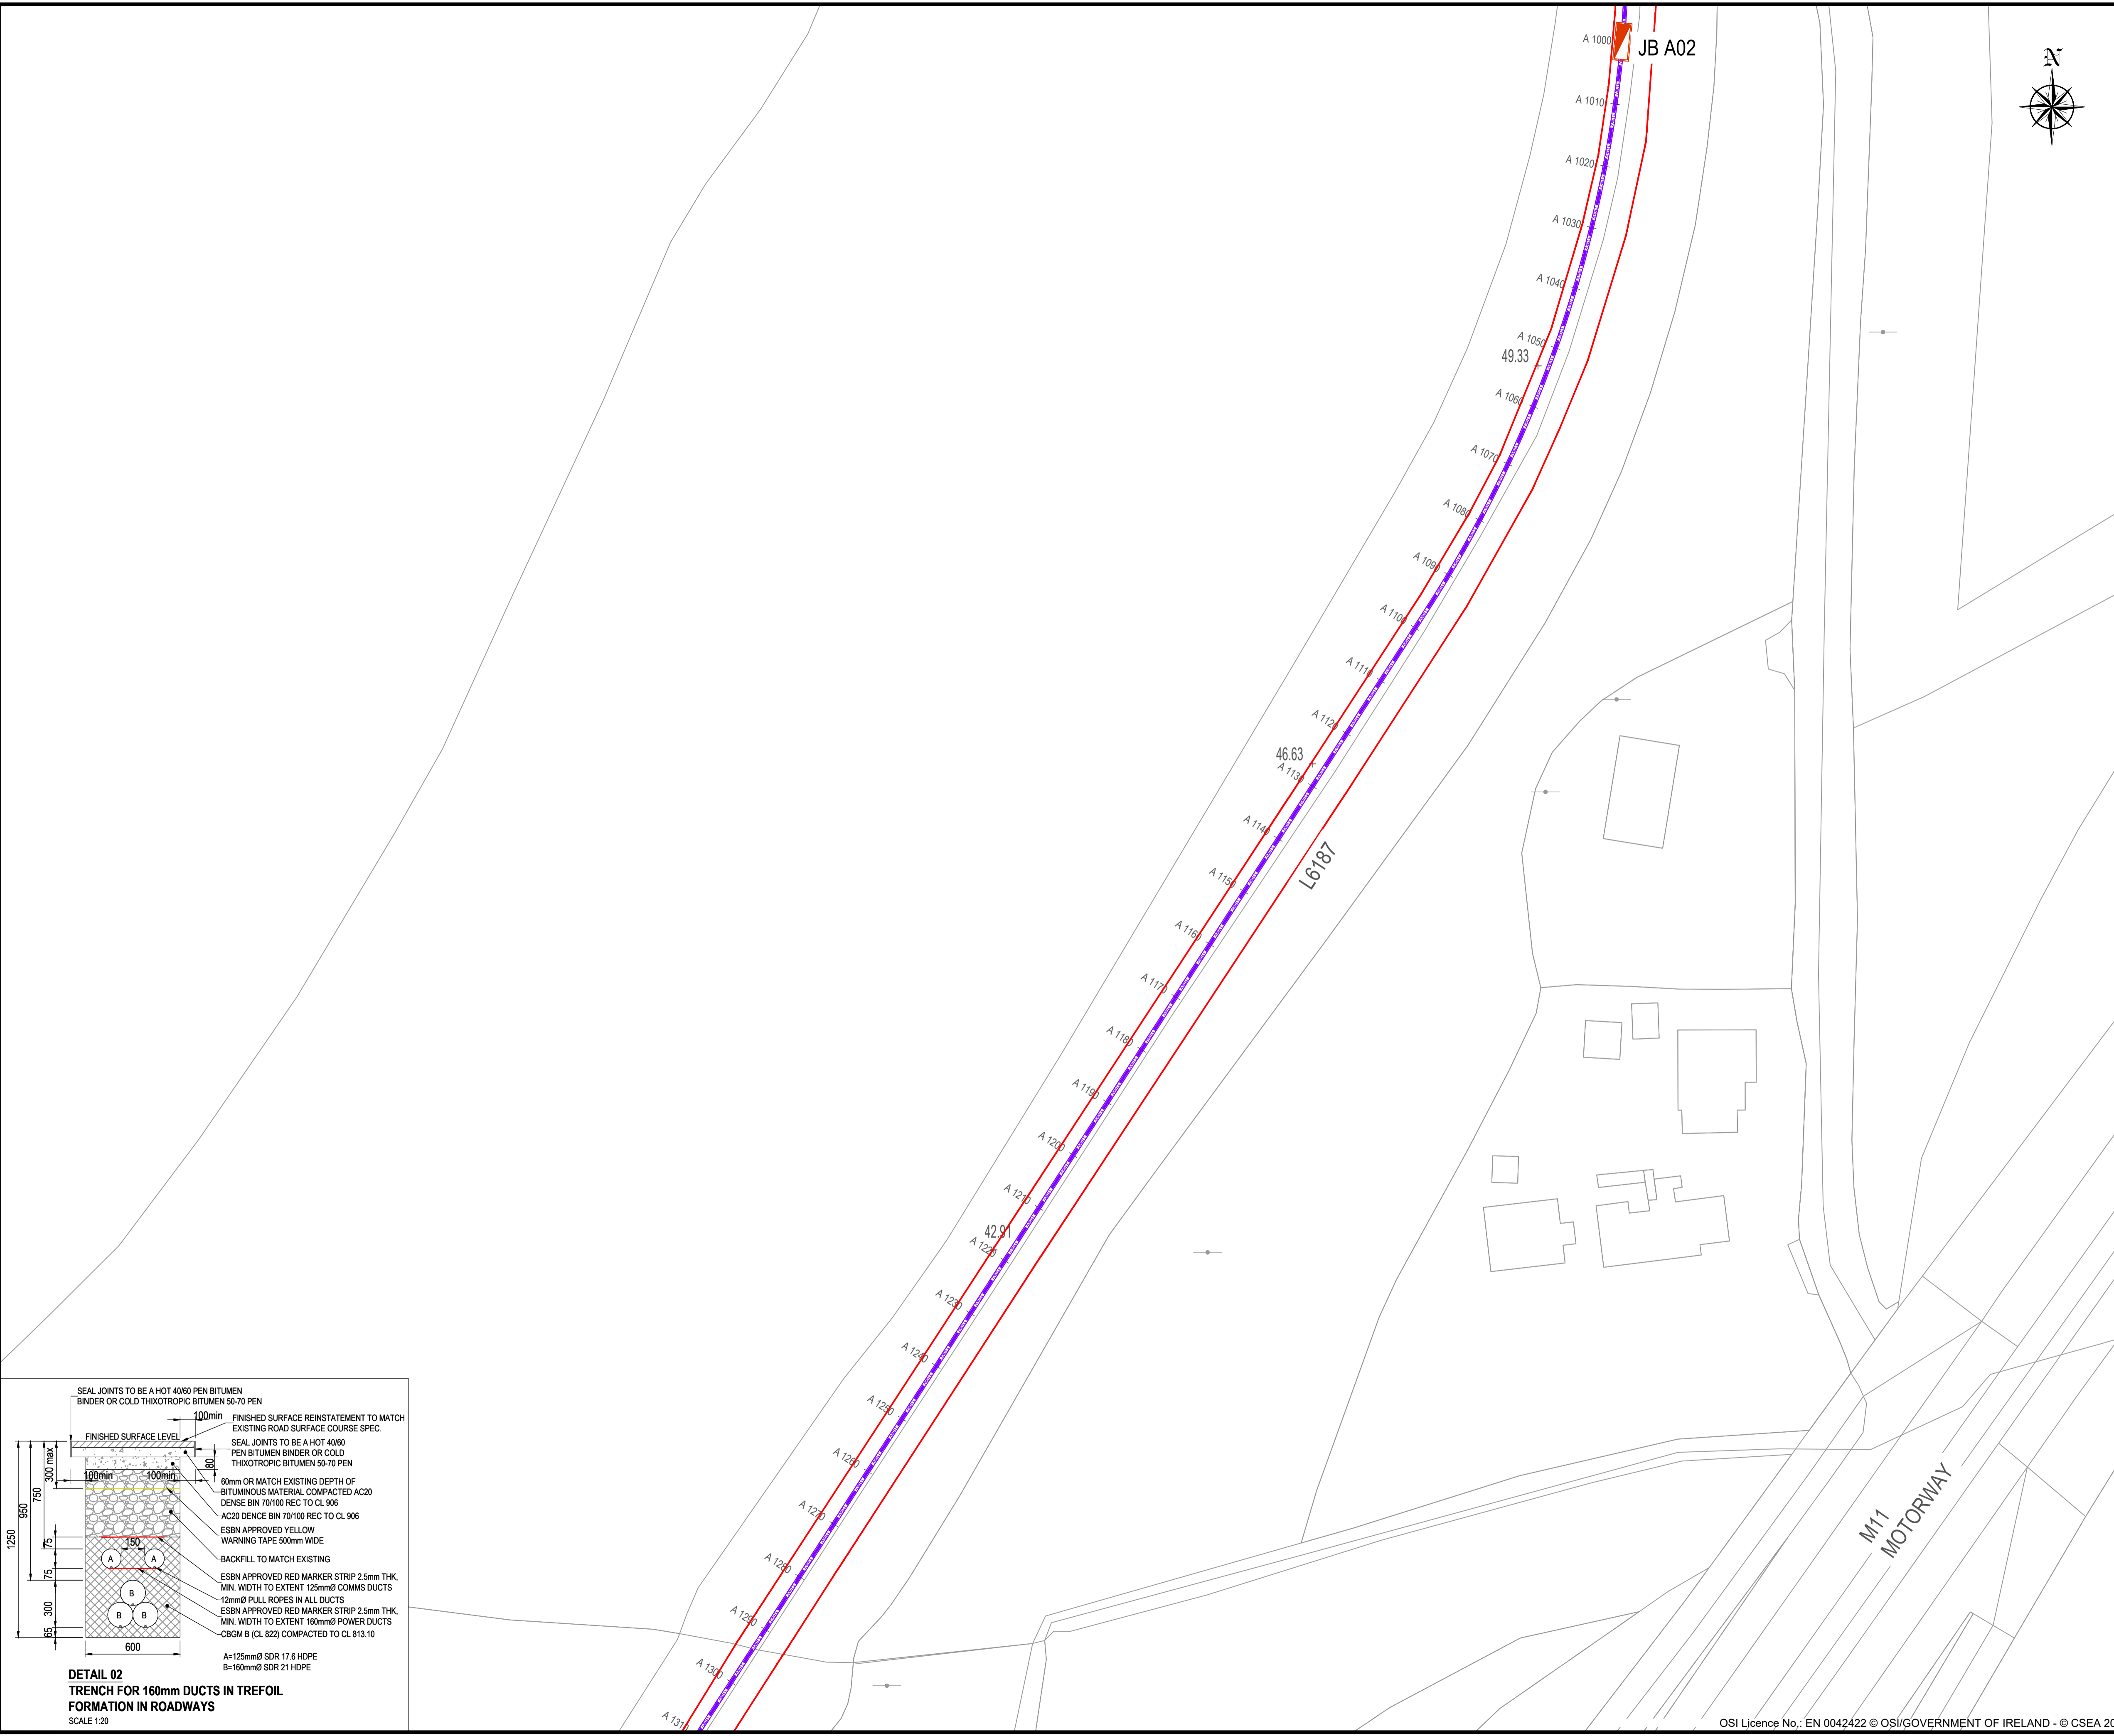

Rev	Description	KT	DRL	21/10/22
P01	ISSUE FOR PLANNING			

Clifton Scannell Emerson Associates Limited
 Consulting Engineers,
 3rd Floor, The Highline,
 Bakers Point, Pottery Road,
 Dun Laoghaire, Co. Dublin,
 Ireland, A96 KW29
 T: +353 1 288 5006
 F: +353 1 283 3466
 E: info@csea.ie
 W: www.csea.ie

Client	CRAG WICKLOW LIMITED			
Project	DUB 30 GRID CONNECTION CIRCUIT 'A' ROUTE SHEET 5 OF 10			
Dwg. Title	KT	Date	SEP. 2022	22_131
Drawn By	DRL	Scale	1:500 @ A1	CSEA Job No.
Checked By				
Project Code	Originator	Zone/Phase	Level	Type
22_131 - CSE - GEN - XX - DR - C - 1515				
S2	SUITABLE FOR INFORMATION			
Status Code	Suitability Description			
P01	PLANNING			
Revision	Project Status			