


LEGEND:

- PROPOSED CIRCUIT 'A' ROUTE
- PROPOSED CIRCUIT 'B' ROUTE
- PROPOSED JOINT BAY
- EXISTING 110KV OVERHEAD LINE / MAST
- EXISTING GROUND LEVEL
- SITE BOUNDARY

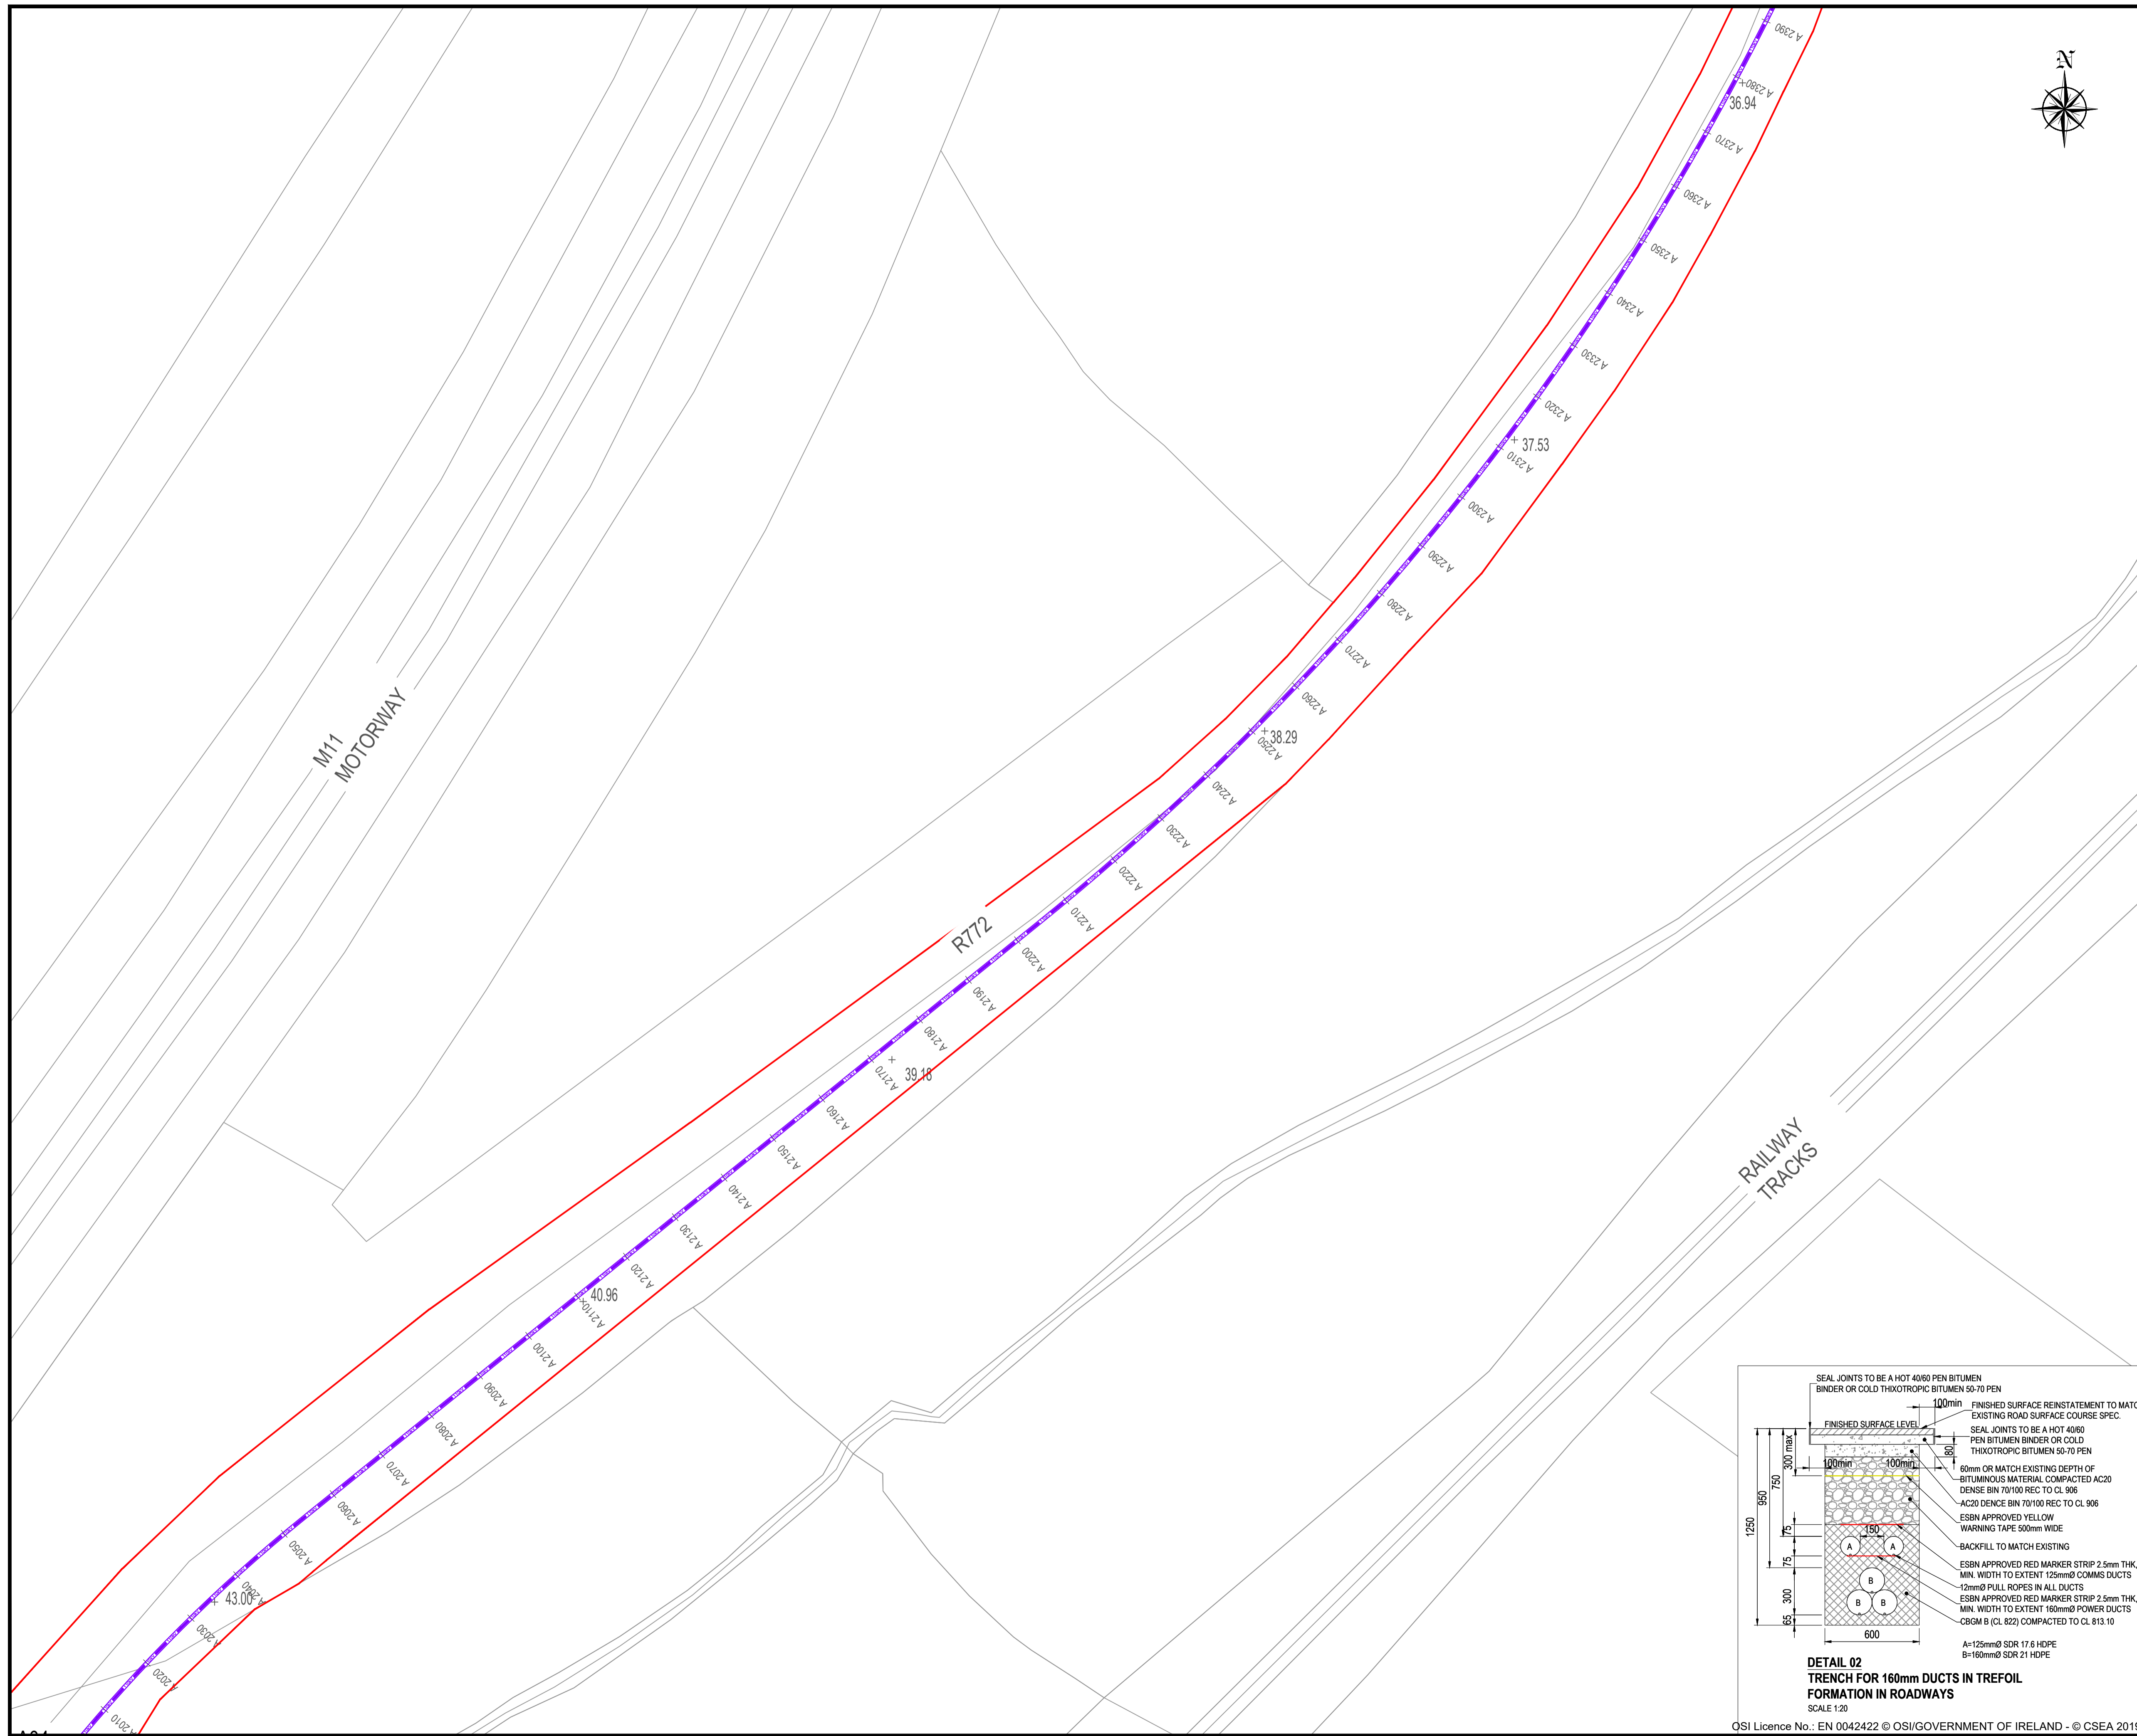

Rev	Description	KT	DRL	21/10/22
P01	ISSUE FOR PLANNING			

Clifton Scannell Emerson Associates Limited
Consulting Engineers,
3rd Floor, The Highline,
Bakers Point, Pottery Road,
Dun Laoghaire, Co. Dublin,
Ireland, A96 KW29

T. +353 1 288 5006
F. +353 1 283 3466
E. info@csea.ie
W. www.csea.ie

Client	CRAG WICKLOW LIMITED			
Project	DUB 30 GRID CONNECTION CIRCUIT 'A' ROUTE SHEET 8 OF 10			
Dwg. Title	CIRCUIT 'A' ROUTE SHEET 8 OF 10			
Drawn By	KT	Date	SEP. 2022	22_131
Checked By	DRL	Scale	1:500 @ A1	CSEA Job No.
Project Code	Originator	Zone/Phase	Level	Type
22_131	CSE	GEN	XX	DR - C - 1518
S2	SUITABLE FOR INFORMATION			
P01	PLANNING			

