




DIRECTIONAL DRILLING RECEPTION PIT

22\_131-CSE-GEN-XX-DR-C-1535 FOR HDD DETAILS  
REFER TO DRAWING No. 22\_131-CSE-GEN-XX-DR-C-1535 FOR HDD DETAILS

RAILWAY TRACKS



DIRECTIONAL DRILLING LAUNCH PIT

PROPOSED SUBSTATION LOCATION

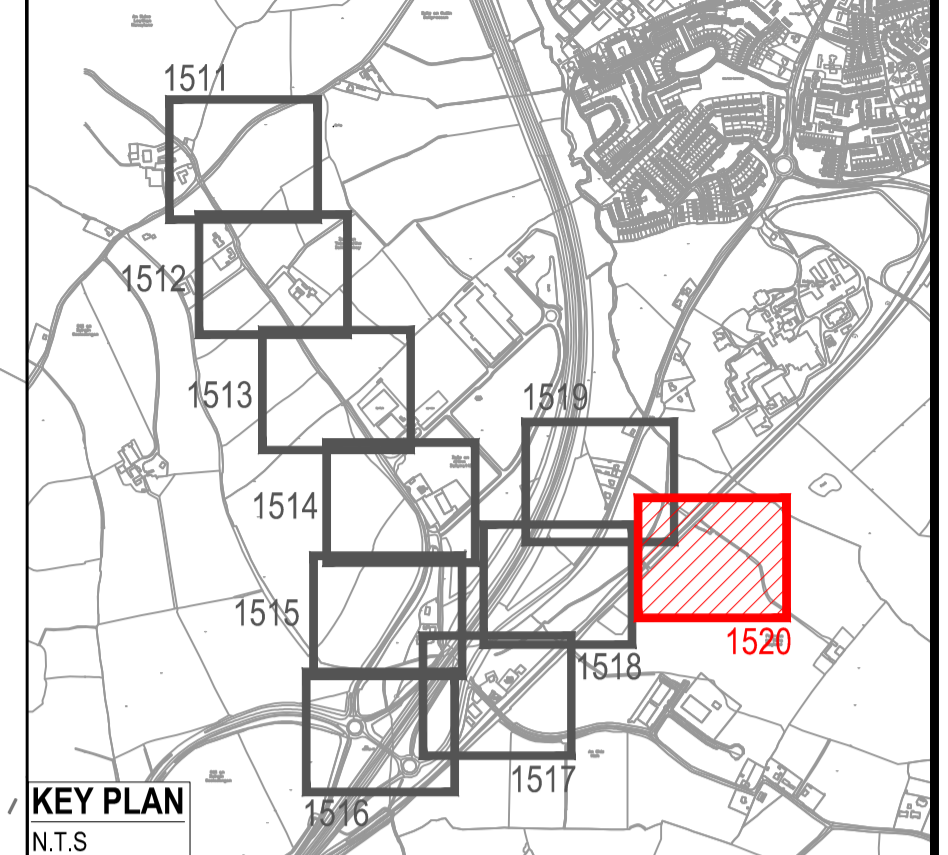

LEGEND:

- PROPOSED CIRCUIT 'A' ROUTE
- PROPOSED CIRCUIT 'B' ROUTE
- PROPOSED JOINT BAY
- EXISTING 110KV OVERHEAD LINE / MAST
- EXISTING GROUND LEVEL
- SITE BOUNDARY

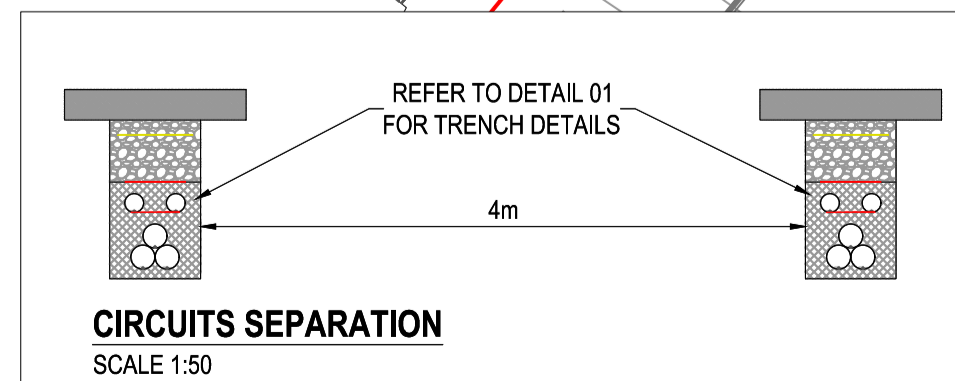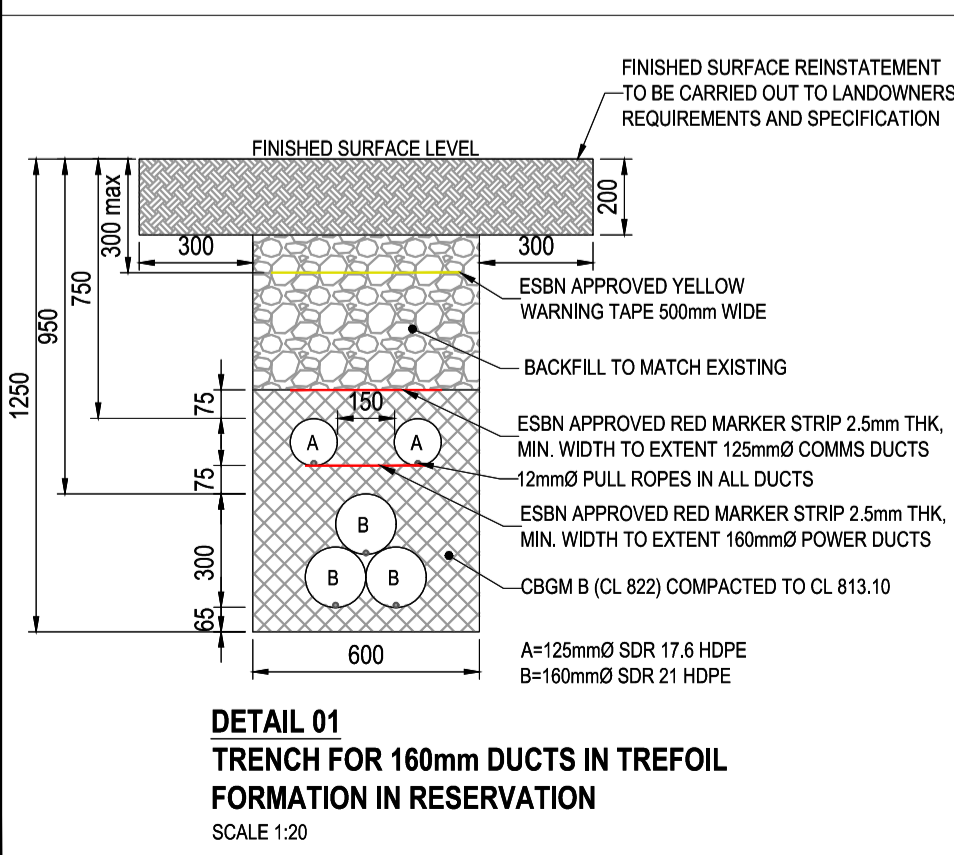

Rev	Description	Drawn	Checked	Date
P02	GENERAL AMENDMENTS	KT	DRL	25/10/22
P01	ISSUE FOR PLANNING	KT	DRL	21/10/22

**Clifton Scannell Emerson Associates Limited**  
Consulting Engineers,  
3rd Floor The Highline,  
Bakers Point, Pottery Road,  
Dun Laoghaire, Co. Dublin,  
Ireland, A96 KW29

T. +353 1 288 5006  
F. +353 1 283 3466  
E. info@csea.ie  
W. www.csea.ie

Client	CRAG WICKLOW LIMITED			
Project	DUB 30 GRID CONNECTION CIRCUIT 'A' ROUTE SHEET 10 OF 10			
Dwg. Title	CIRCUIT 'A' ROUTE SHEET 10 OF 10			
Drawn By	KT	Date	SEP. 2022	
Checked By	DRL	Scale	1:500 @ A1	
Project Code	Originator	Zone/Phase	Level	Type
22_131 - CSE - GEN - XX - DR - C - 1520				
Status Code	S2 SUITABLE FOR INFORMATION			
P02	PLANNING			