
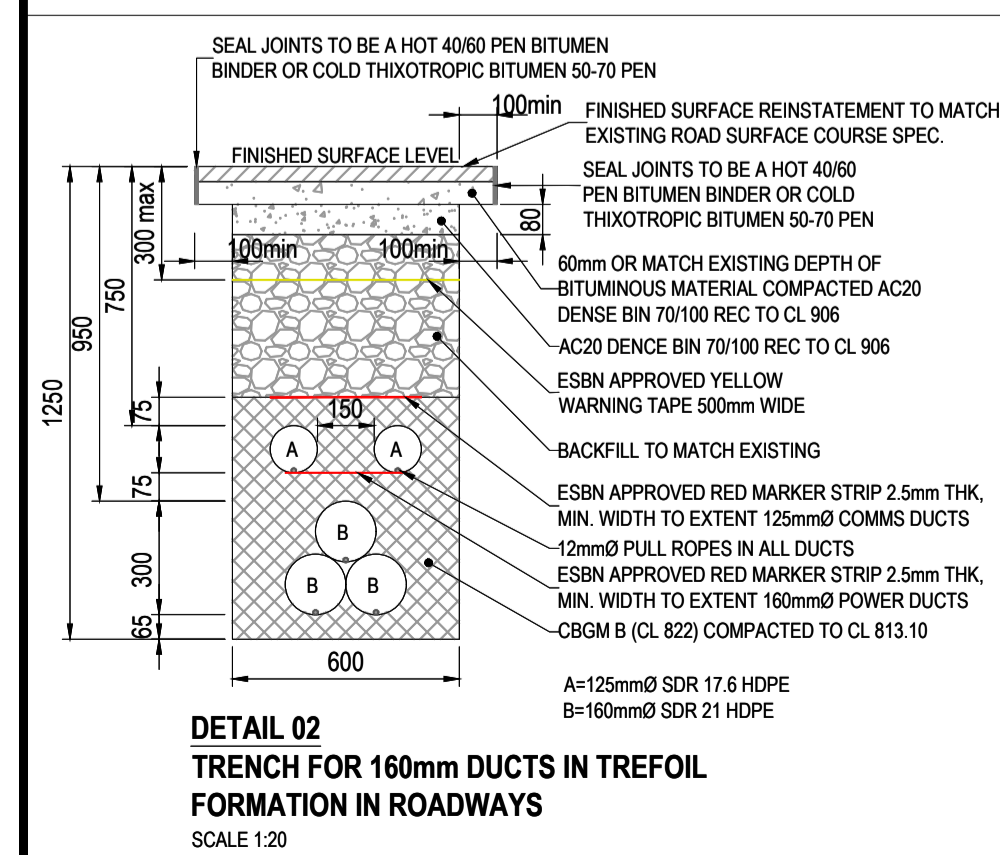


KEY PLAN  
N.T.S

LEGEND:

- PROPOSED CIRCUIT 'A' ROUTE
- PROPOSED CIRCUIT 'B' ROUTE
- PROPOSED JOINT BAY
- EXISTING 110kV OVERHEAD LINE / MAST
- EXISTING GROUND LEVEL
- SITE BOUNDARY

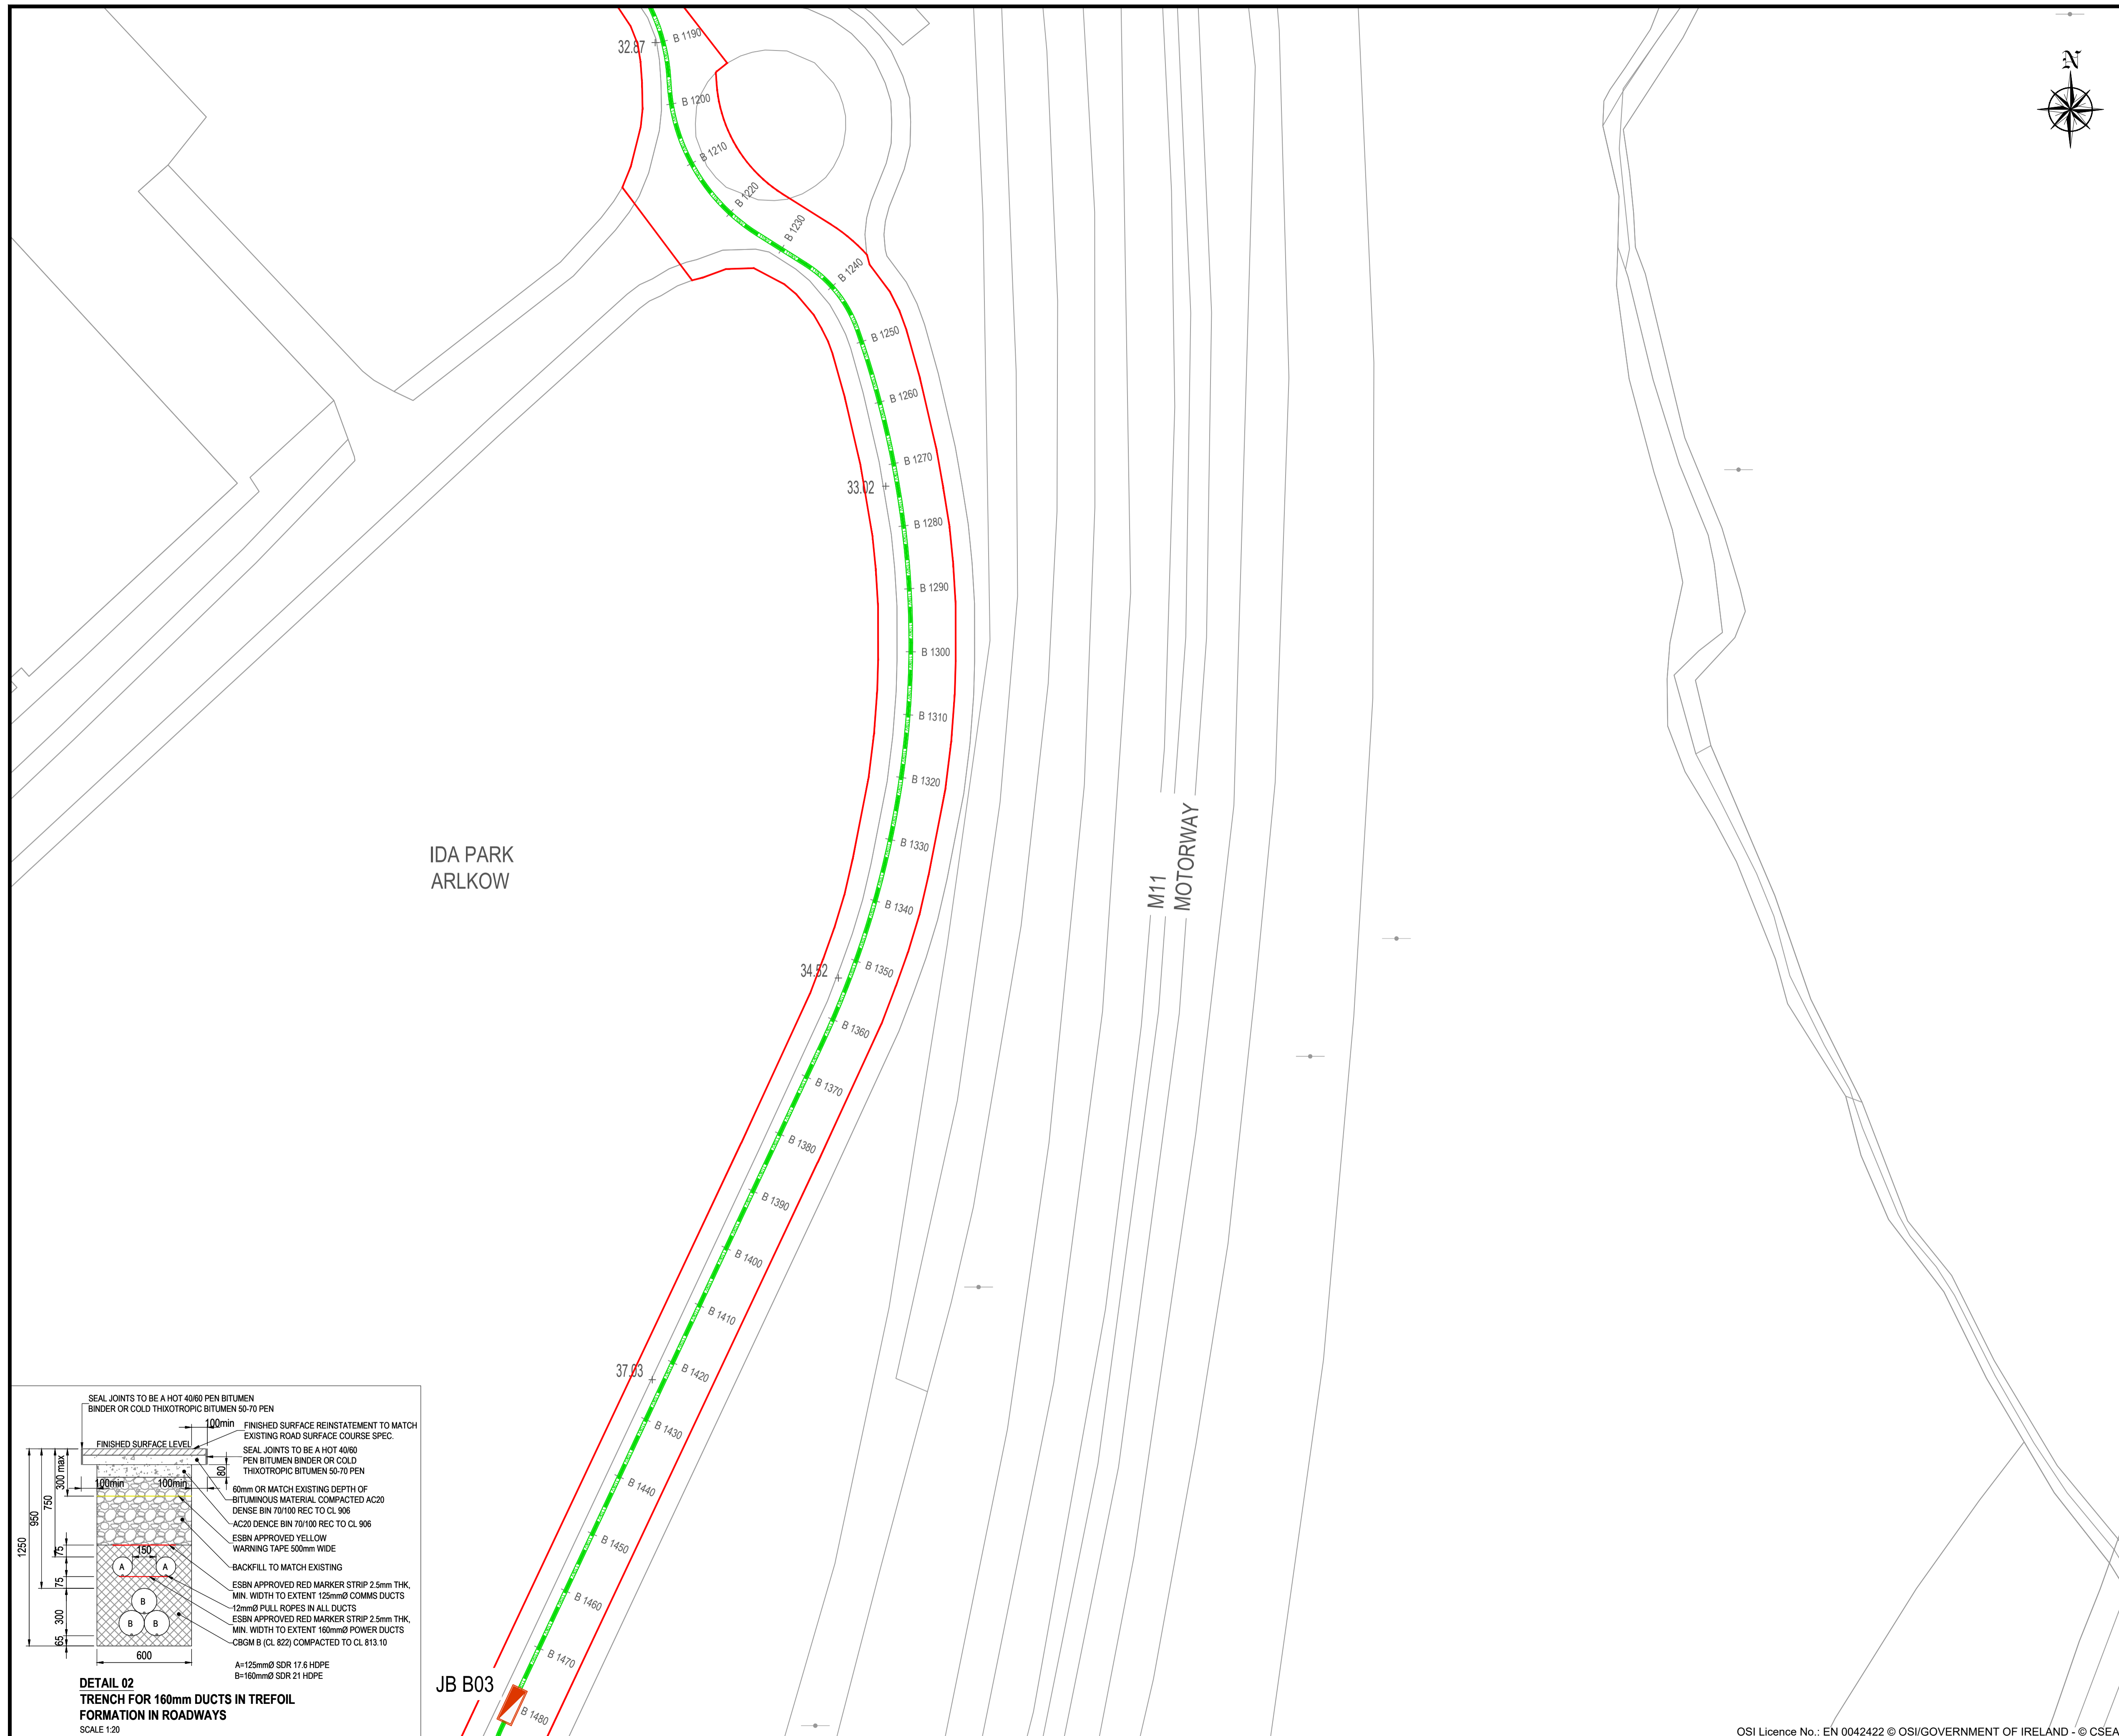

Rev	Issue for Planning	Description	KT	DRL	21/10/22

**Clifton Scannell Emerson Associates**

Clifton Scannell Emerson Associates Limited  
Consulting Engineers,  
3rd Floor The Highline,  
Bakers Point, Pottery Road,  
Dun Laoghaire, Co. Dublin,  
Ireland, A96 KW29

T. +353 1 288 5006  
F. +353 1 283 3466  
E. info@csea.ie  
W. www.csea.ie

Client	CRAG WICKLOW LIMITED				
Project	DUB 30 GRID CONNECTION CIRCUIT 'B' ROUTE SHEET 5 OF 7				
Dwg. Title	KT	Date	SEP. 2022	22_131	
Checked By	DRL	Scale	1:500 @ A1	CSEA Job No.	
Project Code	Originator	Zone/Phase	Level	Type	Role
22_131 - CSE - GEN - XX - DR - C - 1525					
S2	SUITABLE FOR INFORMATION				
Status Code	Suitability Description				
P01	PLANNING				
Revision	Project Status				