
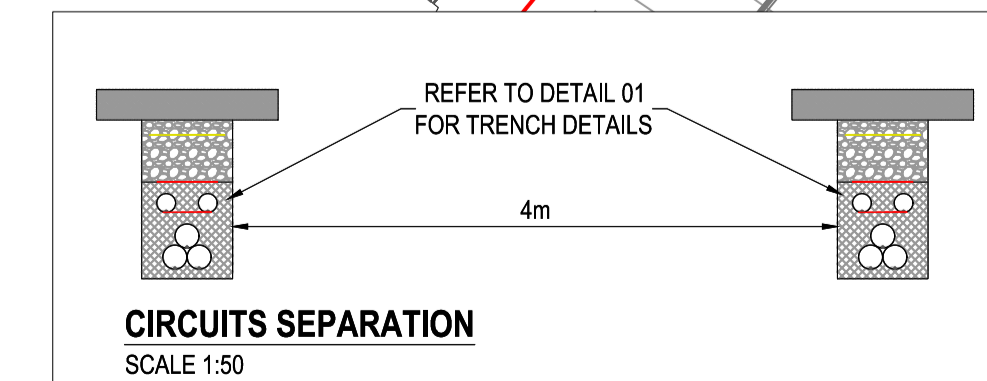
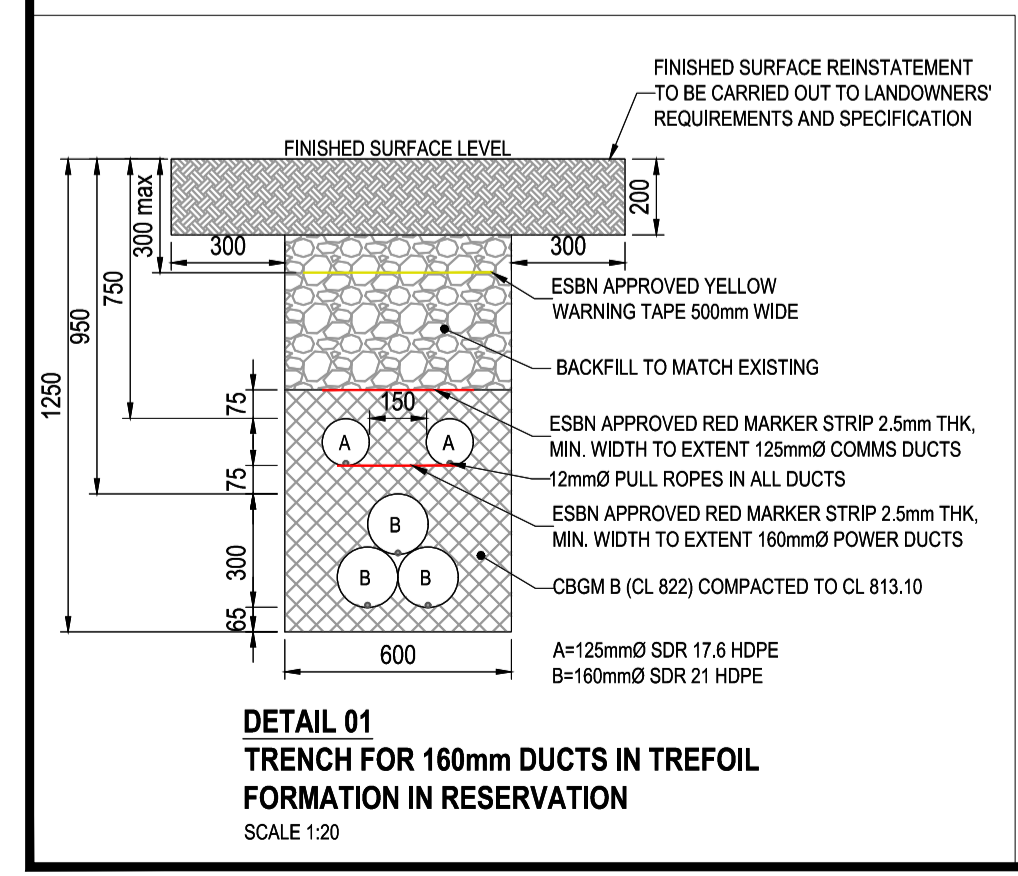


KEY PLAN
N.T.S

LEGEND:

- PROPOSED CIRCUIT 'A' ROUTE
- PROPOSED CIRCUIT 'B' ROUTE
- PROPOSED JOINT BAY
- EXISTING 110KV OVERHEAD LINE / MAST
- EXISTING GROUND LEVEL
- SITE BOUNDARY

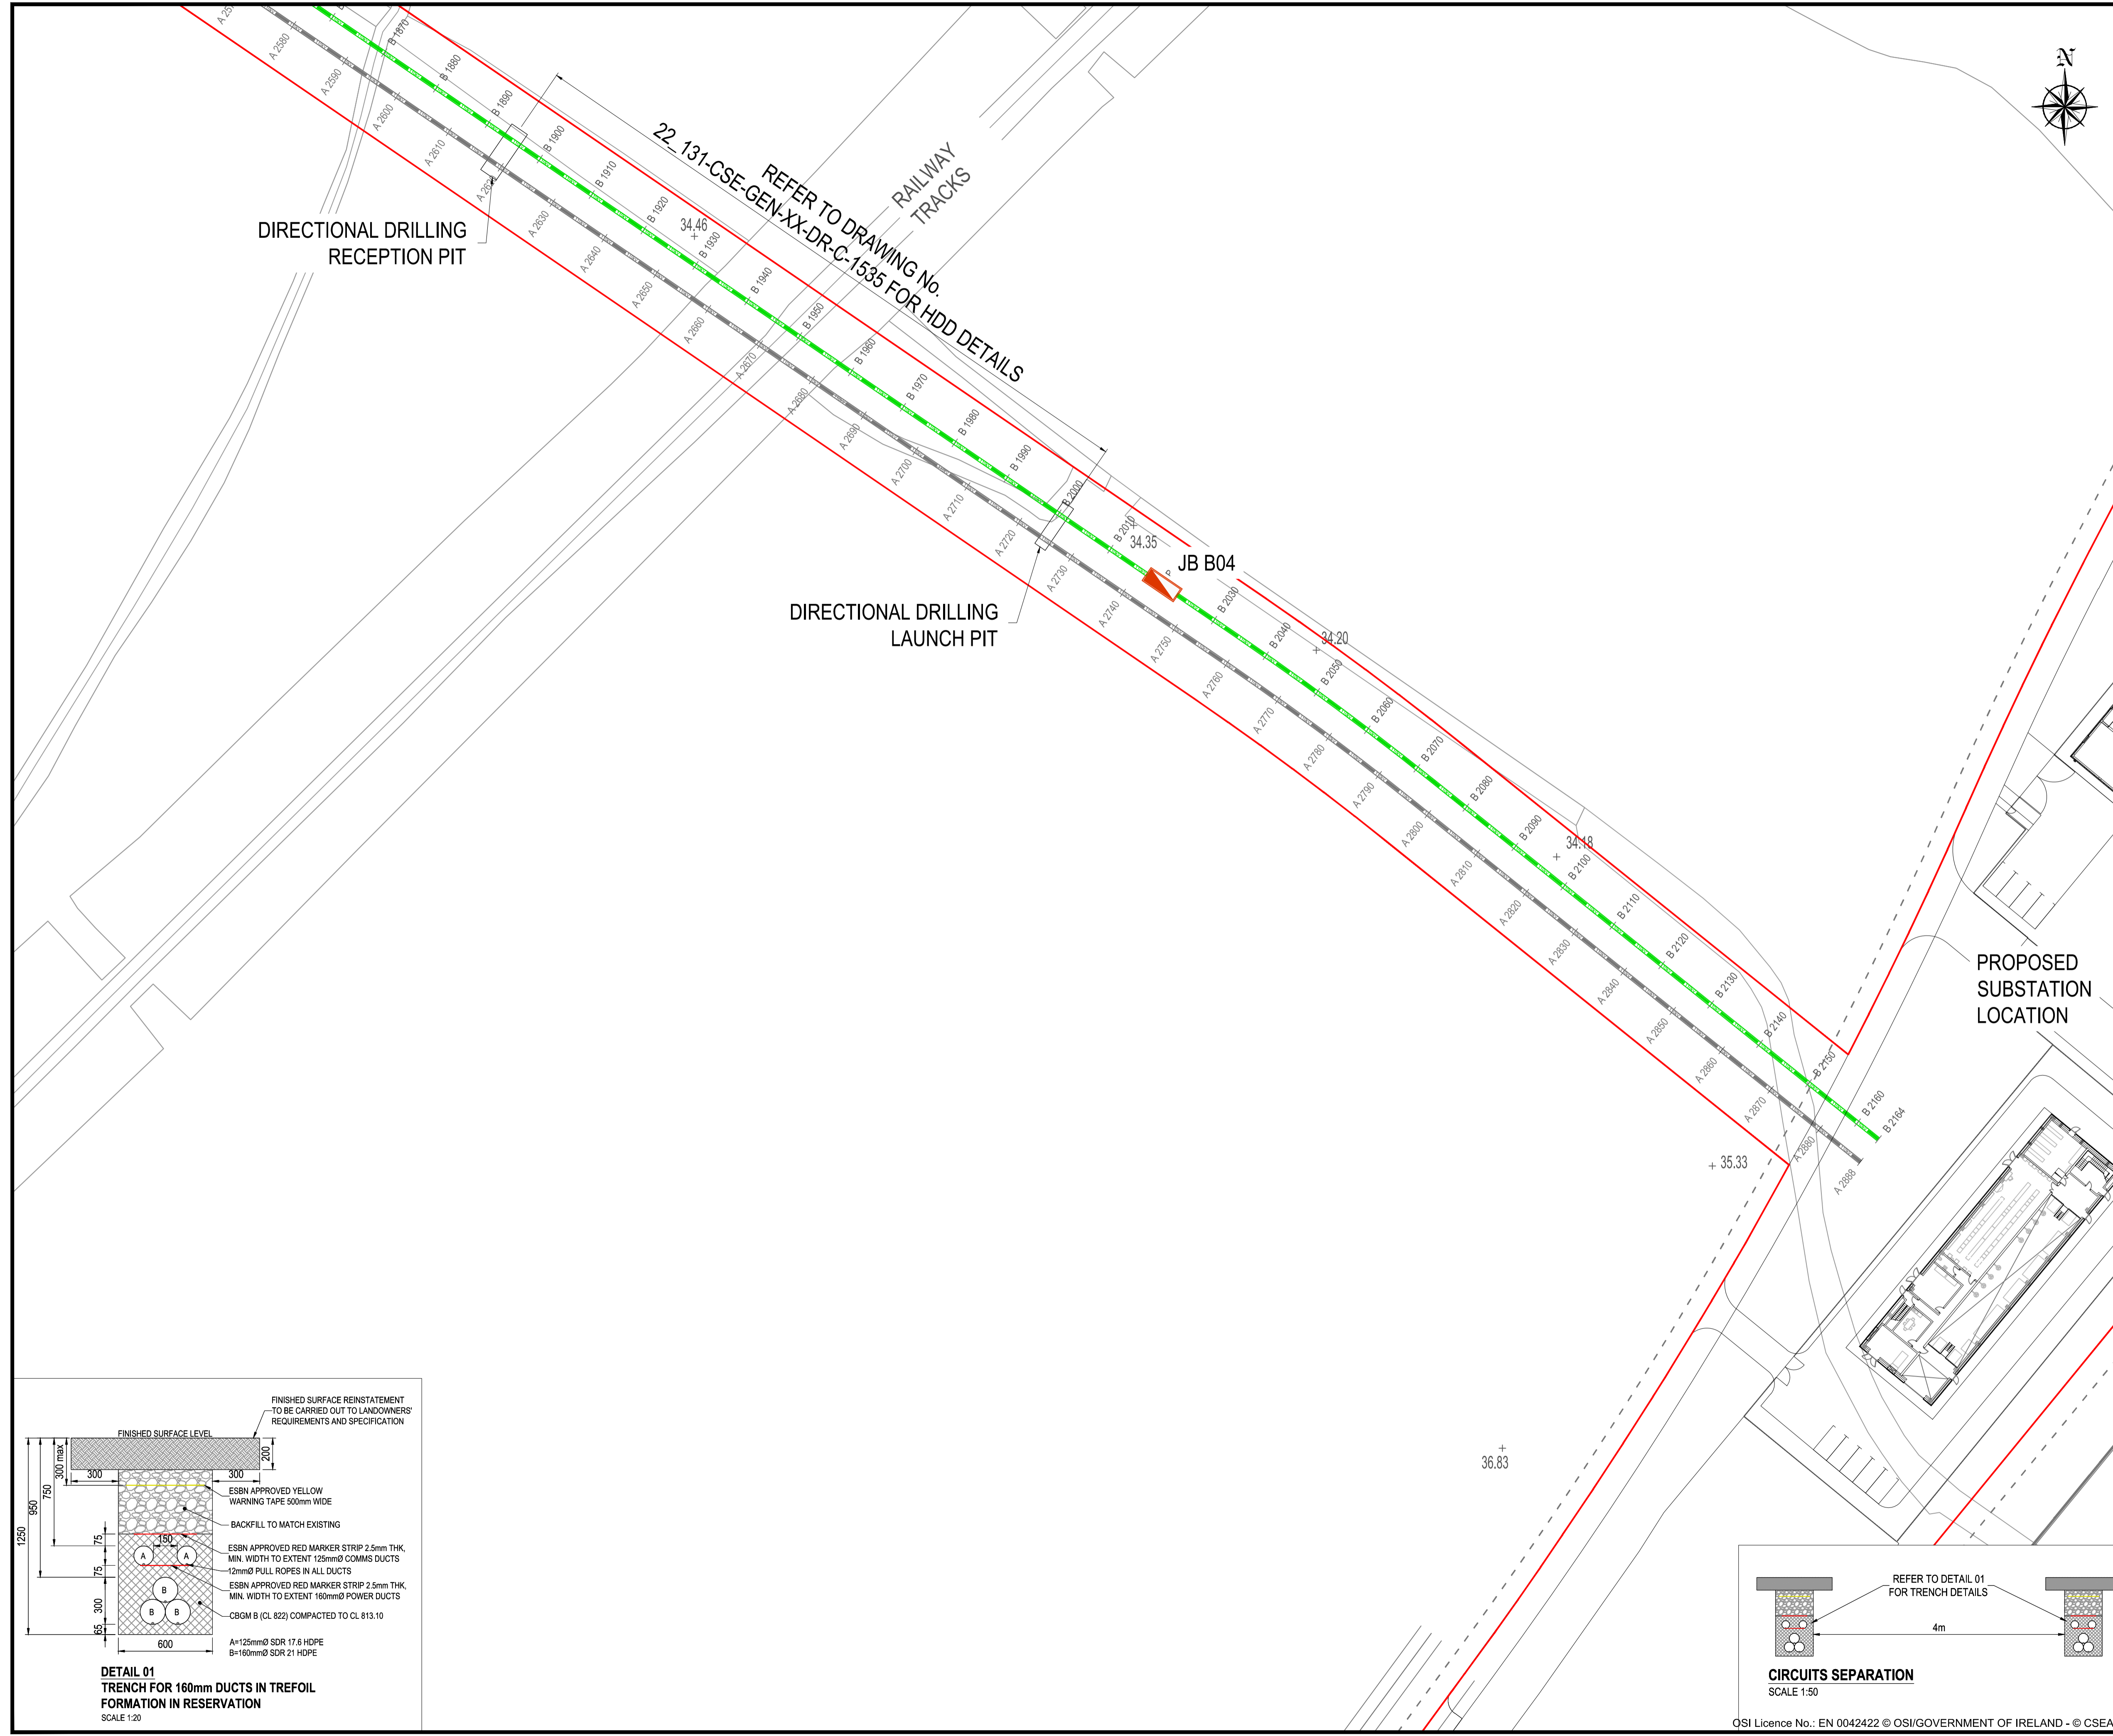

Rev	Description	Drawn	Checked	Date
P02	GENERAL AMENDMENTS	KT	DRL	25/10/22
P01	ISSUE FOR PLANNING	KT	DRL	21/10/22

Clifton Scannell Emerson Associates Limited
Consulting Engineers,
3rd Floor The Highline,
Bakers Point, Pottery Road,
Dun Laoghaire, Co. Dublin,
Ireland, A96 KW29

T. +353 1 288 5006
F. +353 1 283 3466
E. info@cseae.ie
W. www.cseae.ie

Client	CRAG WICKLOW LIMITED		
Project	DUB 30 GRID CONNECTION CIRCUIT 'B' ROUTE SHEET 7 OF 7		
Dwg. Title	KT	Date	SEP. 2022
Drawn By	DRL	Scale	1:500 @ A1
Checked By		Scale	CSEA Job No.
Project Code	Originator	Zone/Phase	Level
Type	Type	Role	Dwg. No.
22_131 - CSE - GEN - XX - DR - C - 1527			
Status Code	S2 SUITABLE FOR INFORMATION		
Revision	Project Status		
P02	PLANNING		