



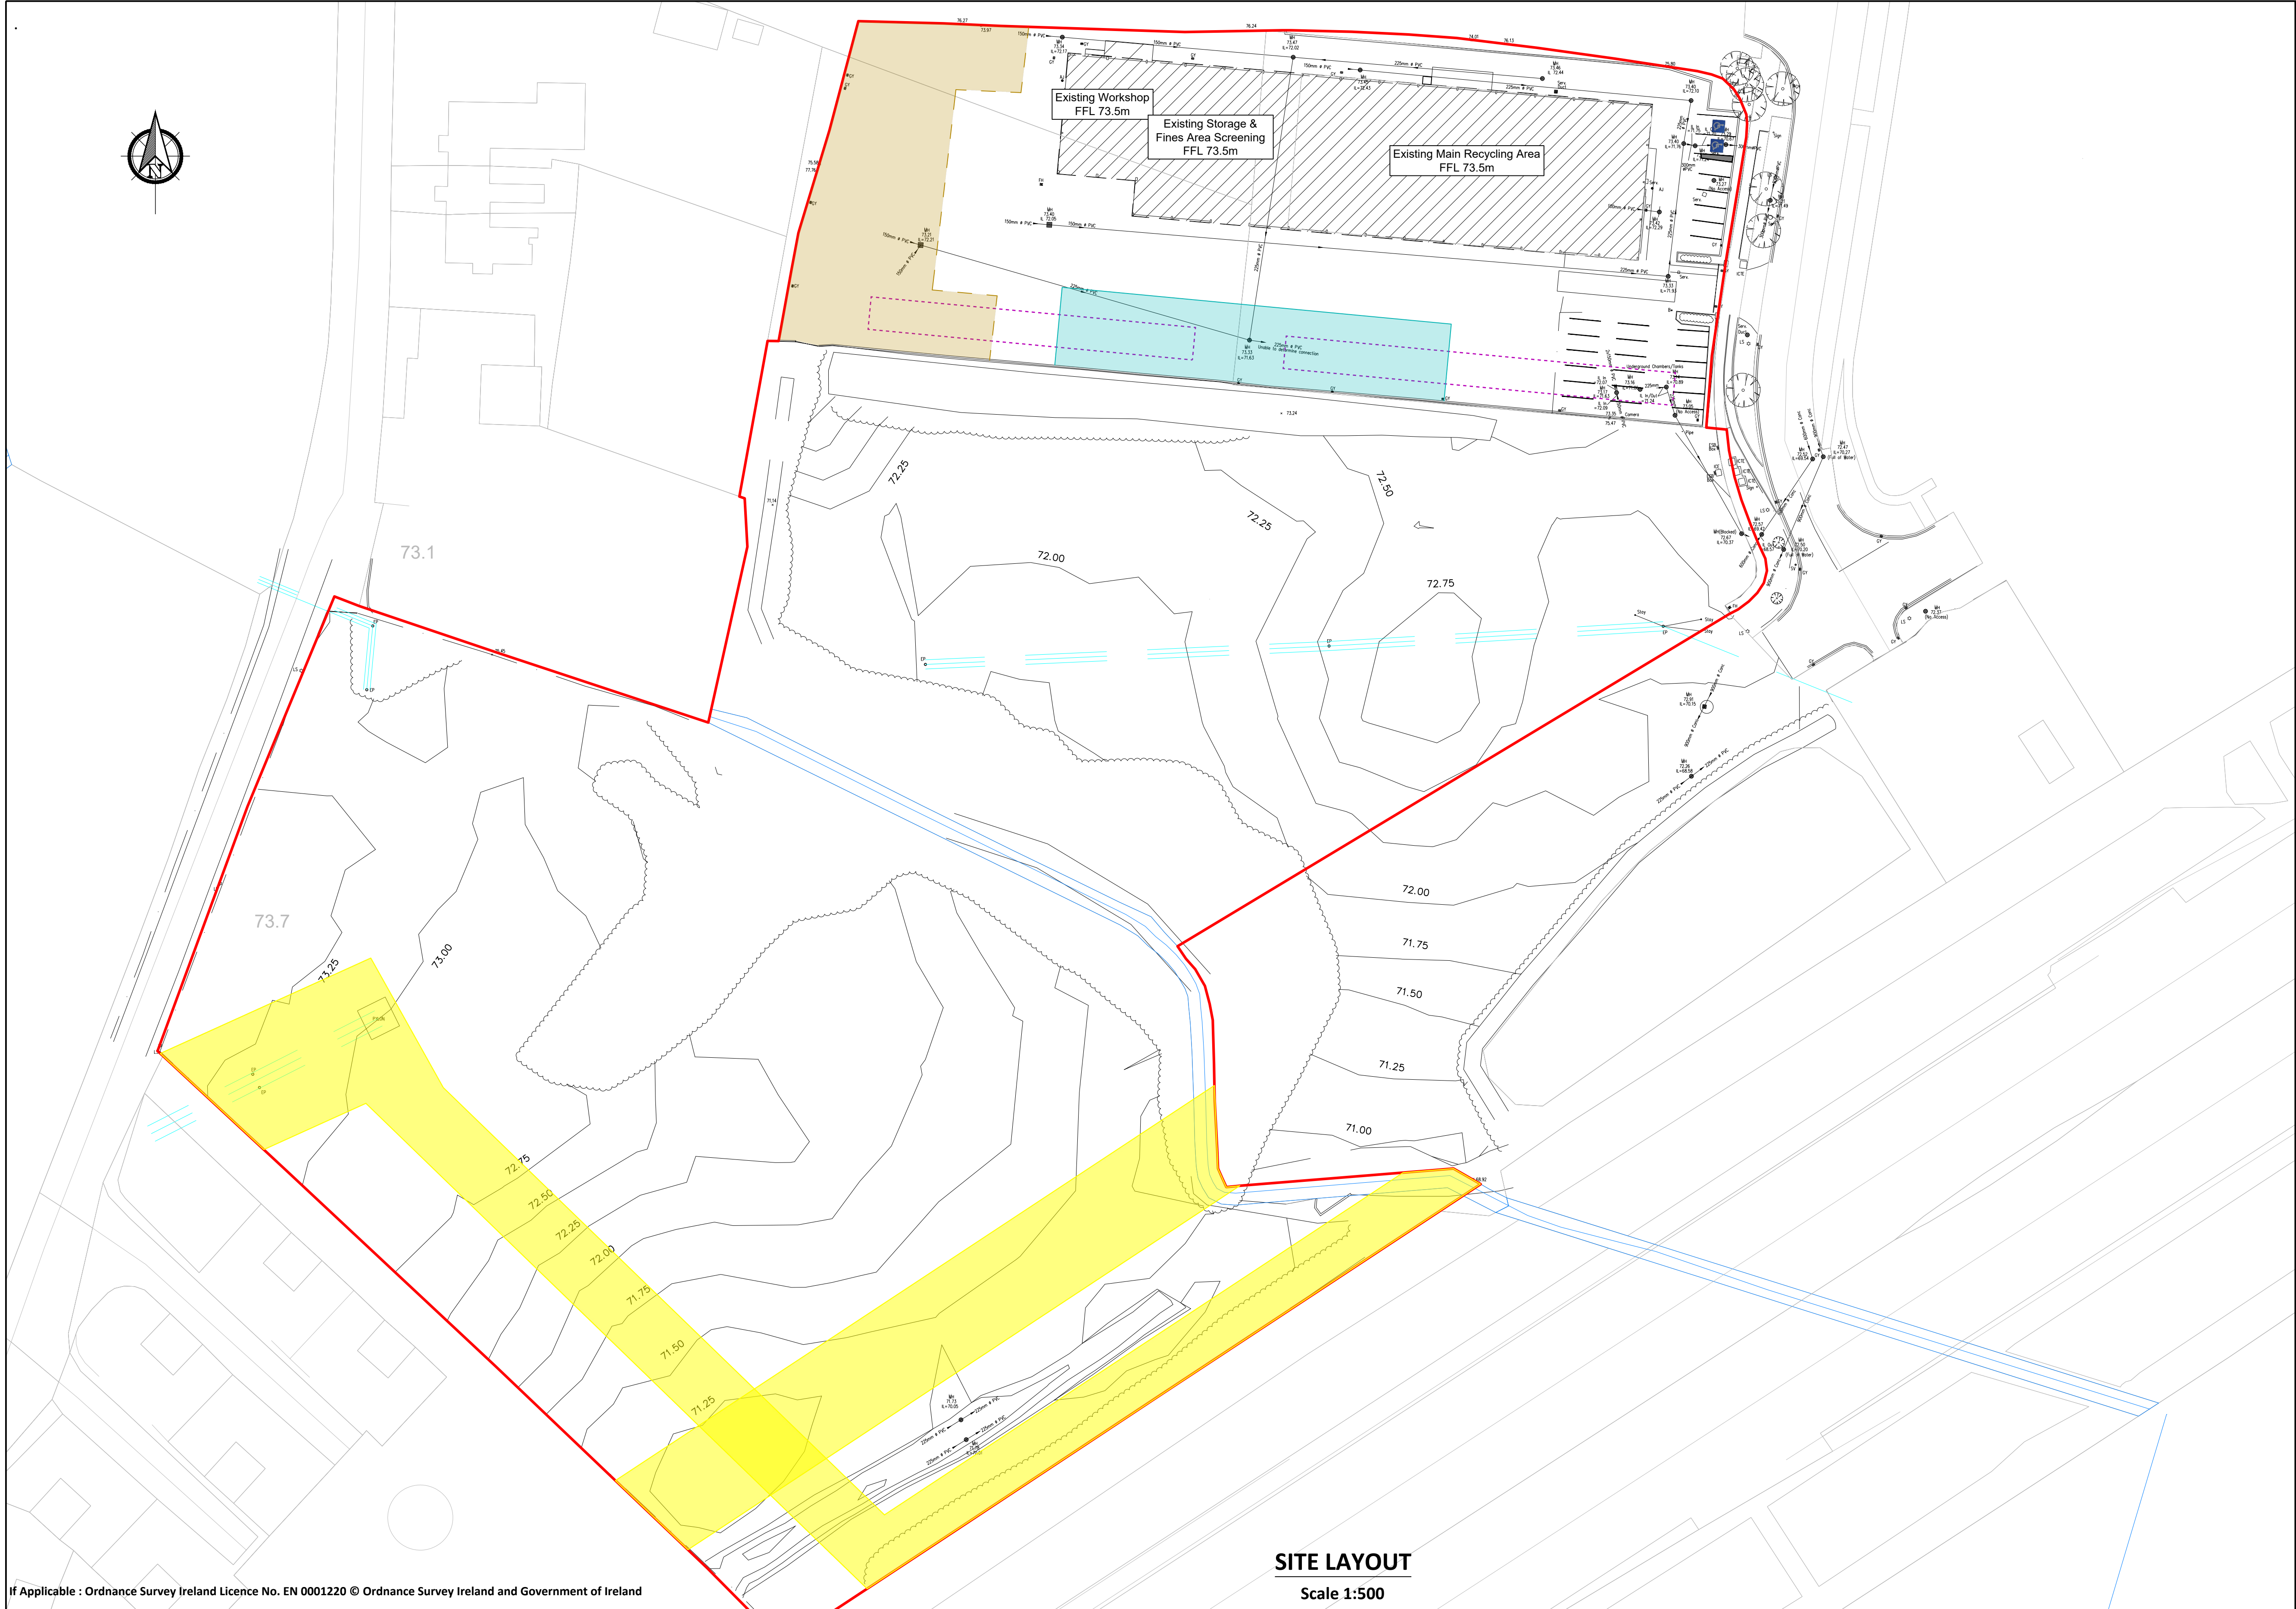

- Legend**
- Planning Application Site Boundary (3.38 Ha)
 - Wayleave GAS / ESB
 - Existing Watercourse
 - Existing Overhead Power Lines (Pylon)
 - Existing Overhead Power Lines (Pole Mounted)

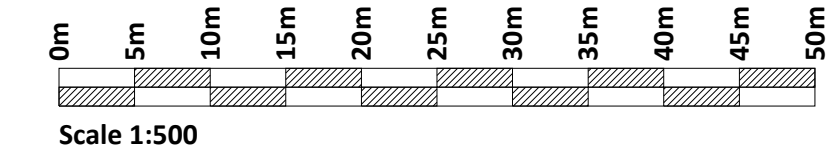

If Applicable : Ordnance Survey Ireland Licence No. EN 0001220 © Ordnance Survey Ireland and Government of Ireland

SITE LAYOUT
Scale 1:500



**FEHILY
TIMONEY**

Cork | Dublin | Carlow
www.fehilytimoney.ie

No part of this document may be reproduced or transmitted in any form or stored in any retrieval system of any nature without the written permission of Fehily Timoney & Company as copyright holder except as agreed for use on the project for which the document was originally issued. Do not scale. Use figured dimensions only. If in doubt - Ask!

Rev.	Description	App By	Date
A	ISSUE FOR PLANNING	CC	25.10.22

PROJECT	CLIENT		
SID APPLICATION, EIAR & IE LICENCE APPLICATION FOR THORNTONS CAPPAGH	THORNTONS RECYCLING		
SHEET	Date	Project number	Scale (@ A1-)
1:500 EXISTING SITE LAYOUT PLAN	25.10.22	P21-150	1:500
	Drawn by	Drawing Number	Rev
	CS	P21-150-0000-0003	A
	Checked by	RD	

O:\ACAD\2021\P21-150\P21-150-0000-0003