



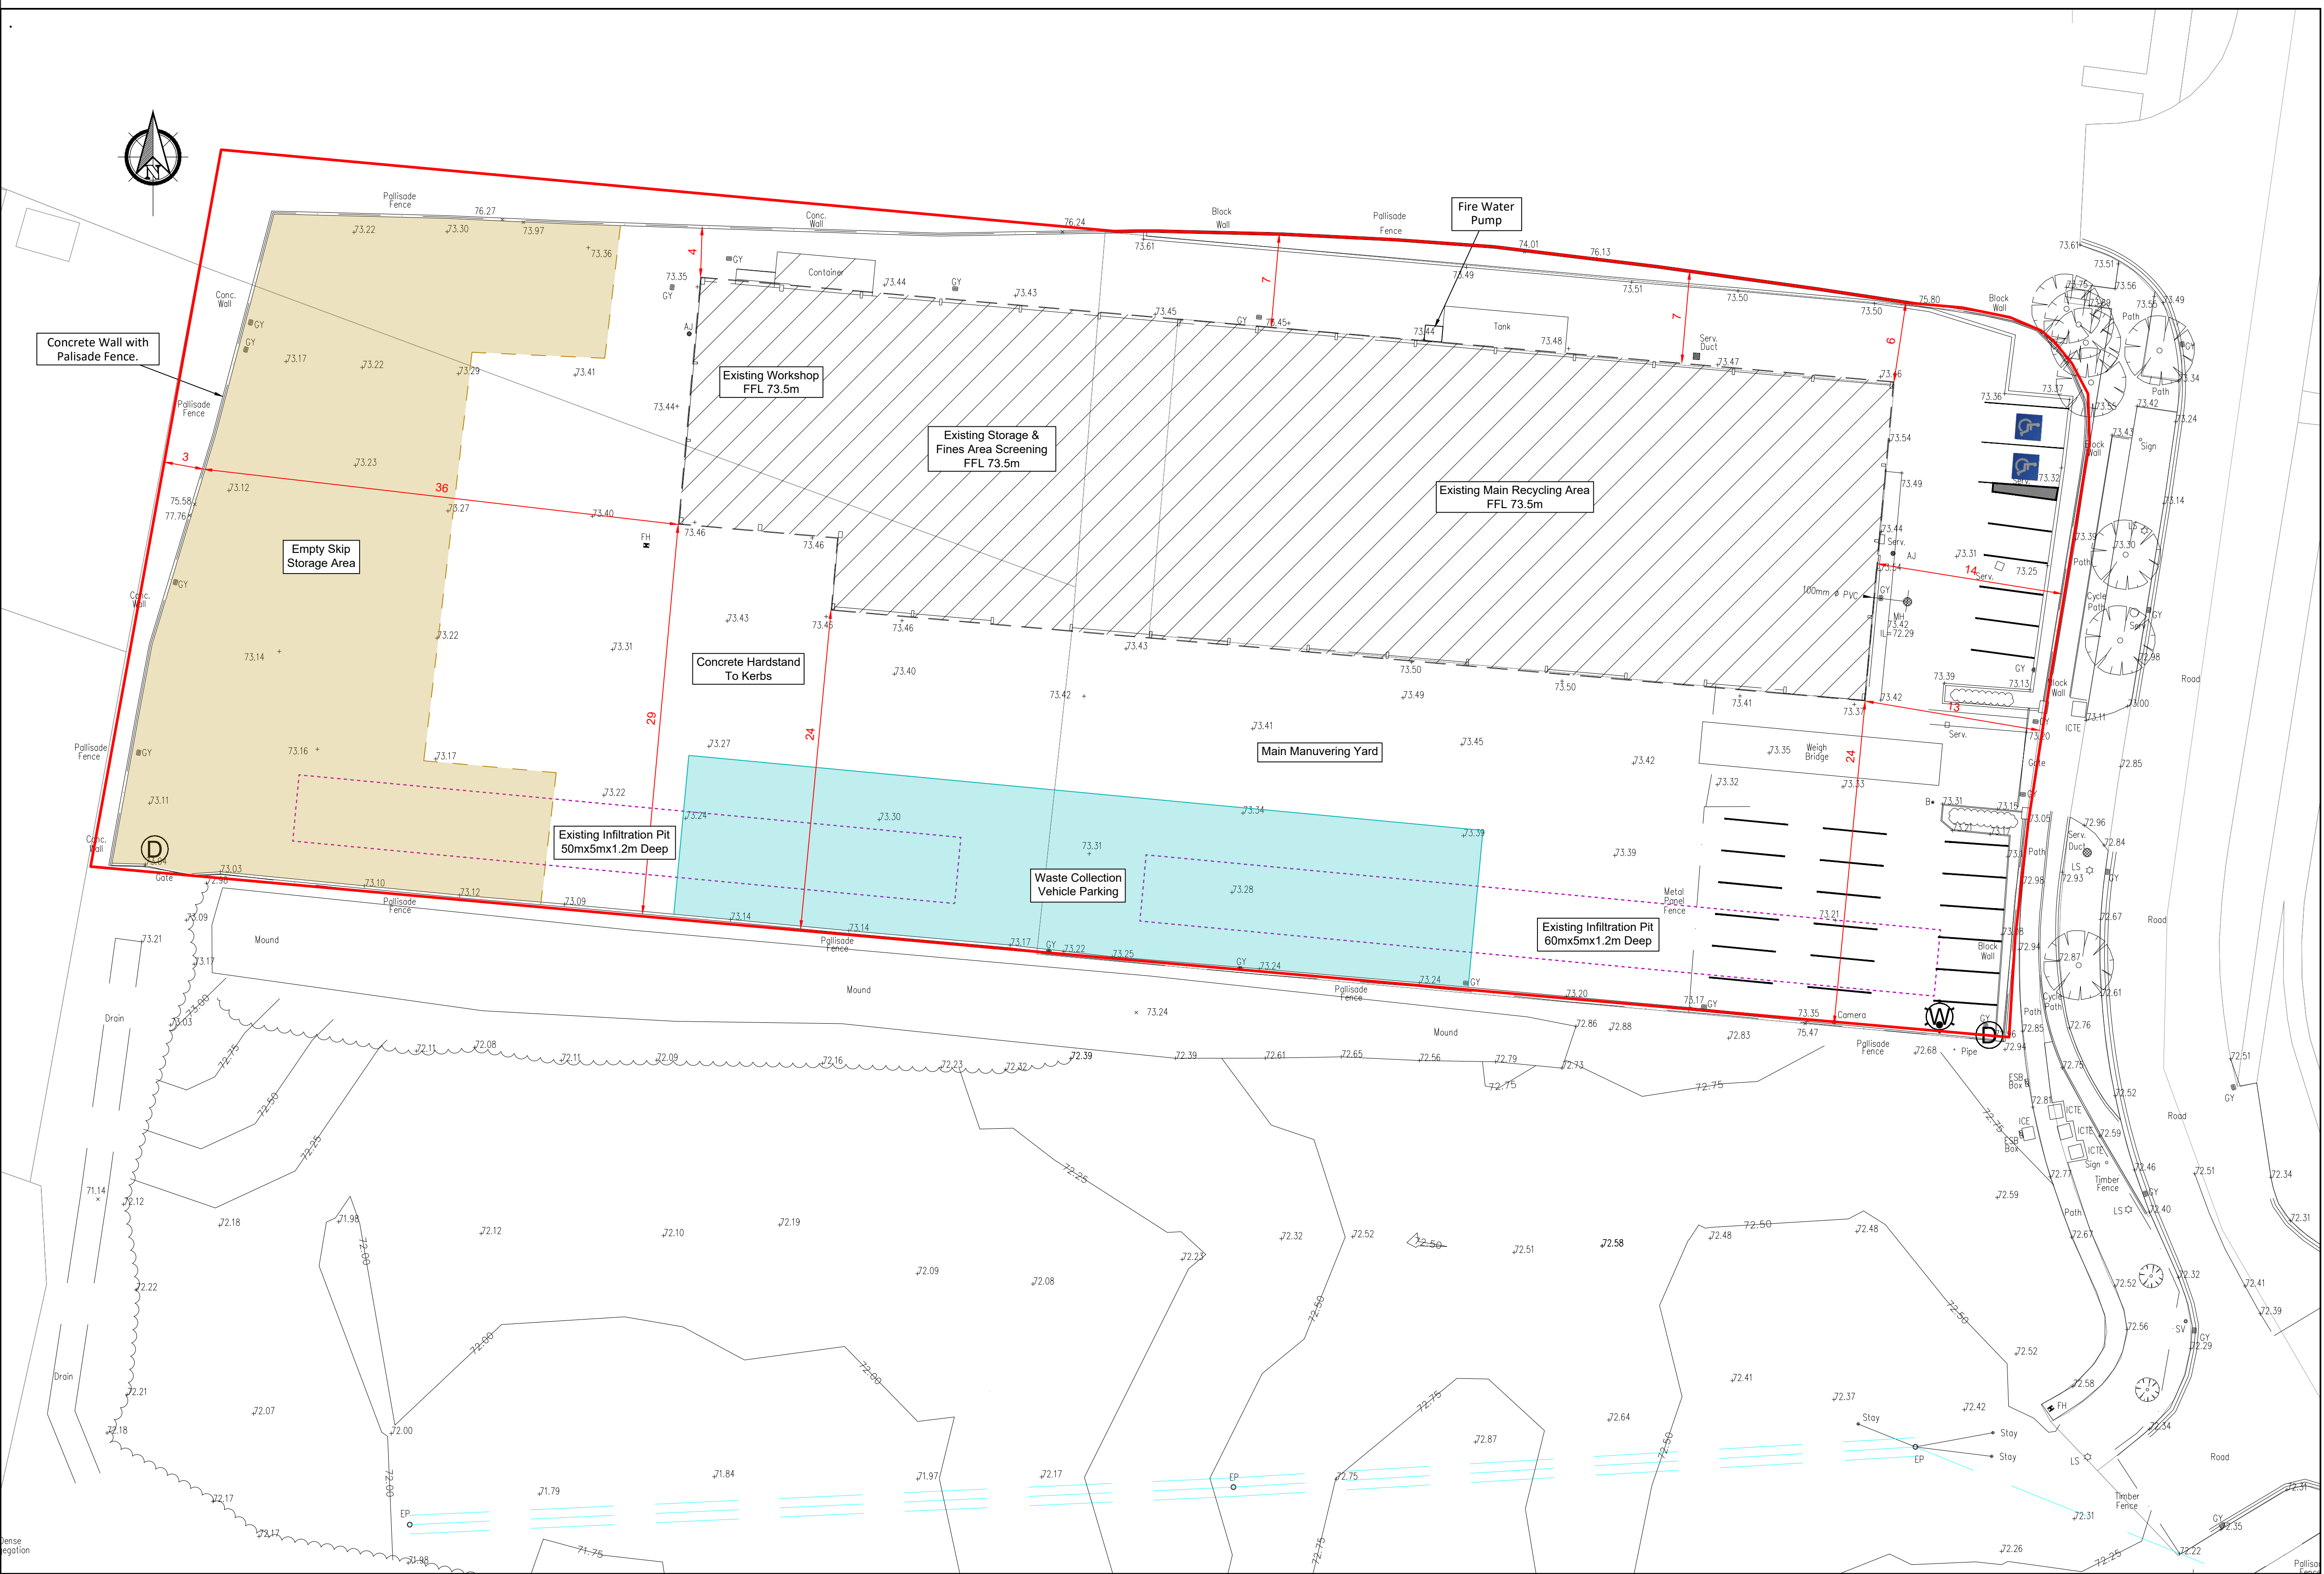

- Legend**
- Planning Boundary for Existing Site (As Per Planning Permission Ref: FW20A/0122)
 - Ownership Boundary
 - Empty Skip Storage Area
 - Waste Collection Vehicle Parking
 - Infiltration Pit
 - XX.XXXm Existing Ground Level
 - XX Distance To Boundary
 - Dust Monitoring Location
 - Storm Water Monitoring Location
 - Existing Overhead Power Lines (Pylon)

SITE LAYOUT
Scale 1:250

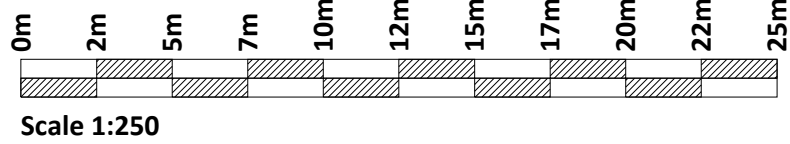

If Applicable : Ordnance Survey Ireland Licence No. EN 0001220 © Ordnance Survey Ireland and Government of Ireland

Rev.	Description	App By	Date
A	ISSUE FOR PLANNING	CC	11.05.22

PROJECT	CLIENT		
SID APPLICATION, EIAR & IE LICENCE APPLICATION FOR THORNTONS CAPPAGH	THORNTONS RECYCLING		
SHEET	EXISTING SITE LAYOUT PLAN		
Date		11.05.22	Project number P21-150
Drawn by		CS	Drawing Number P21-150-0100-0001
Checked by		FC	Rev A