



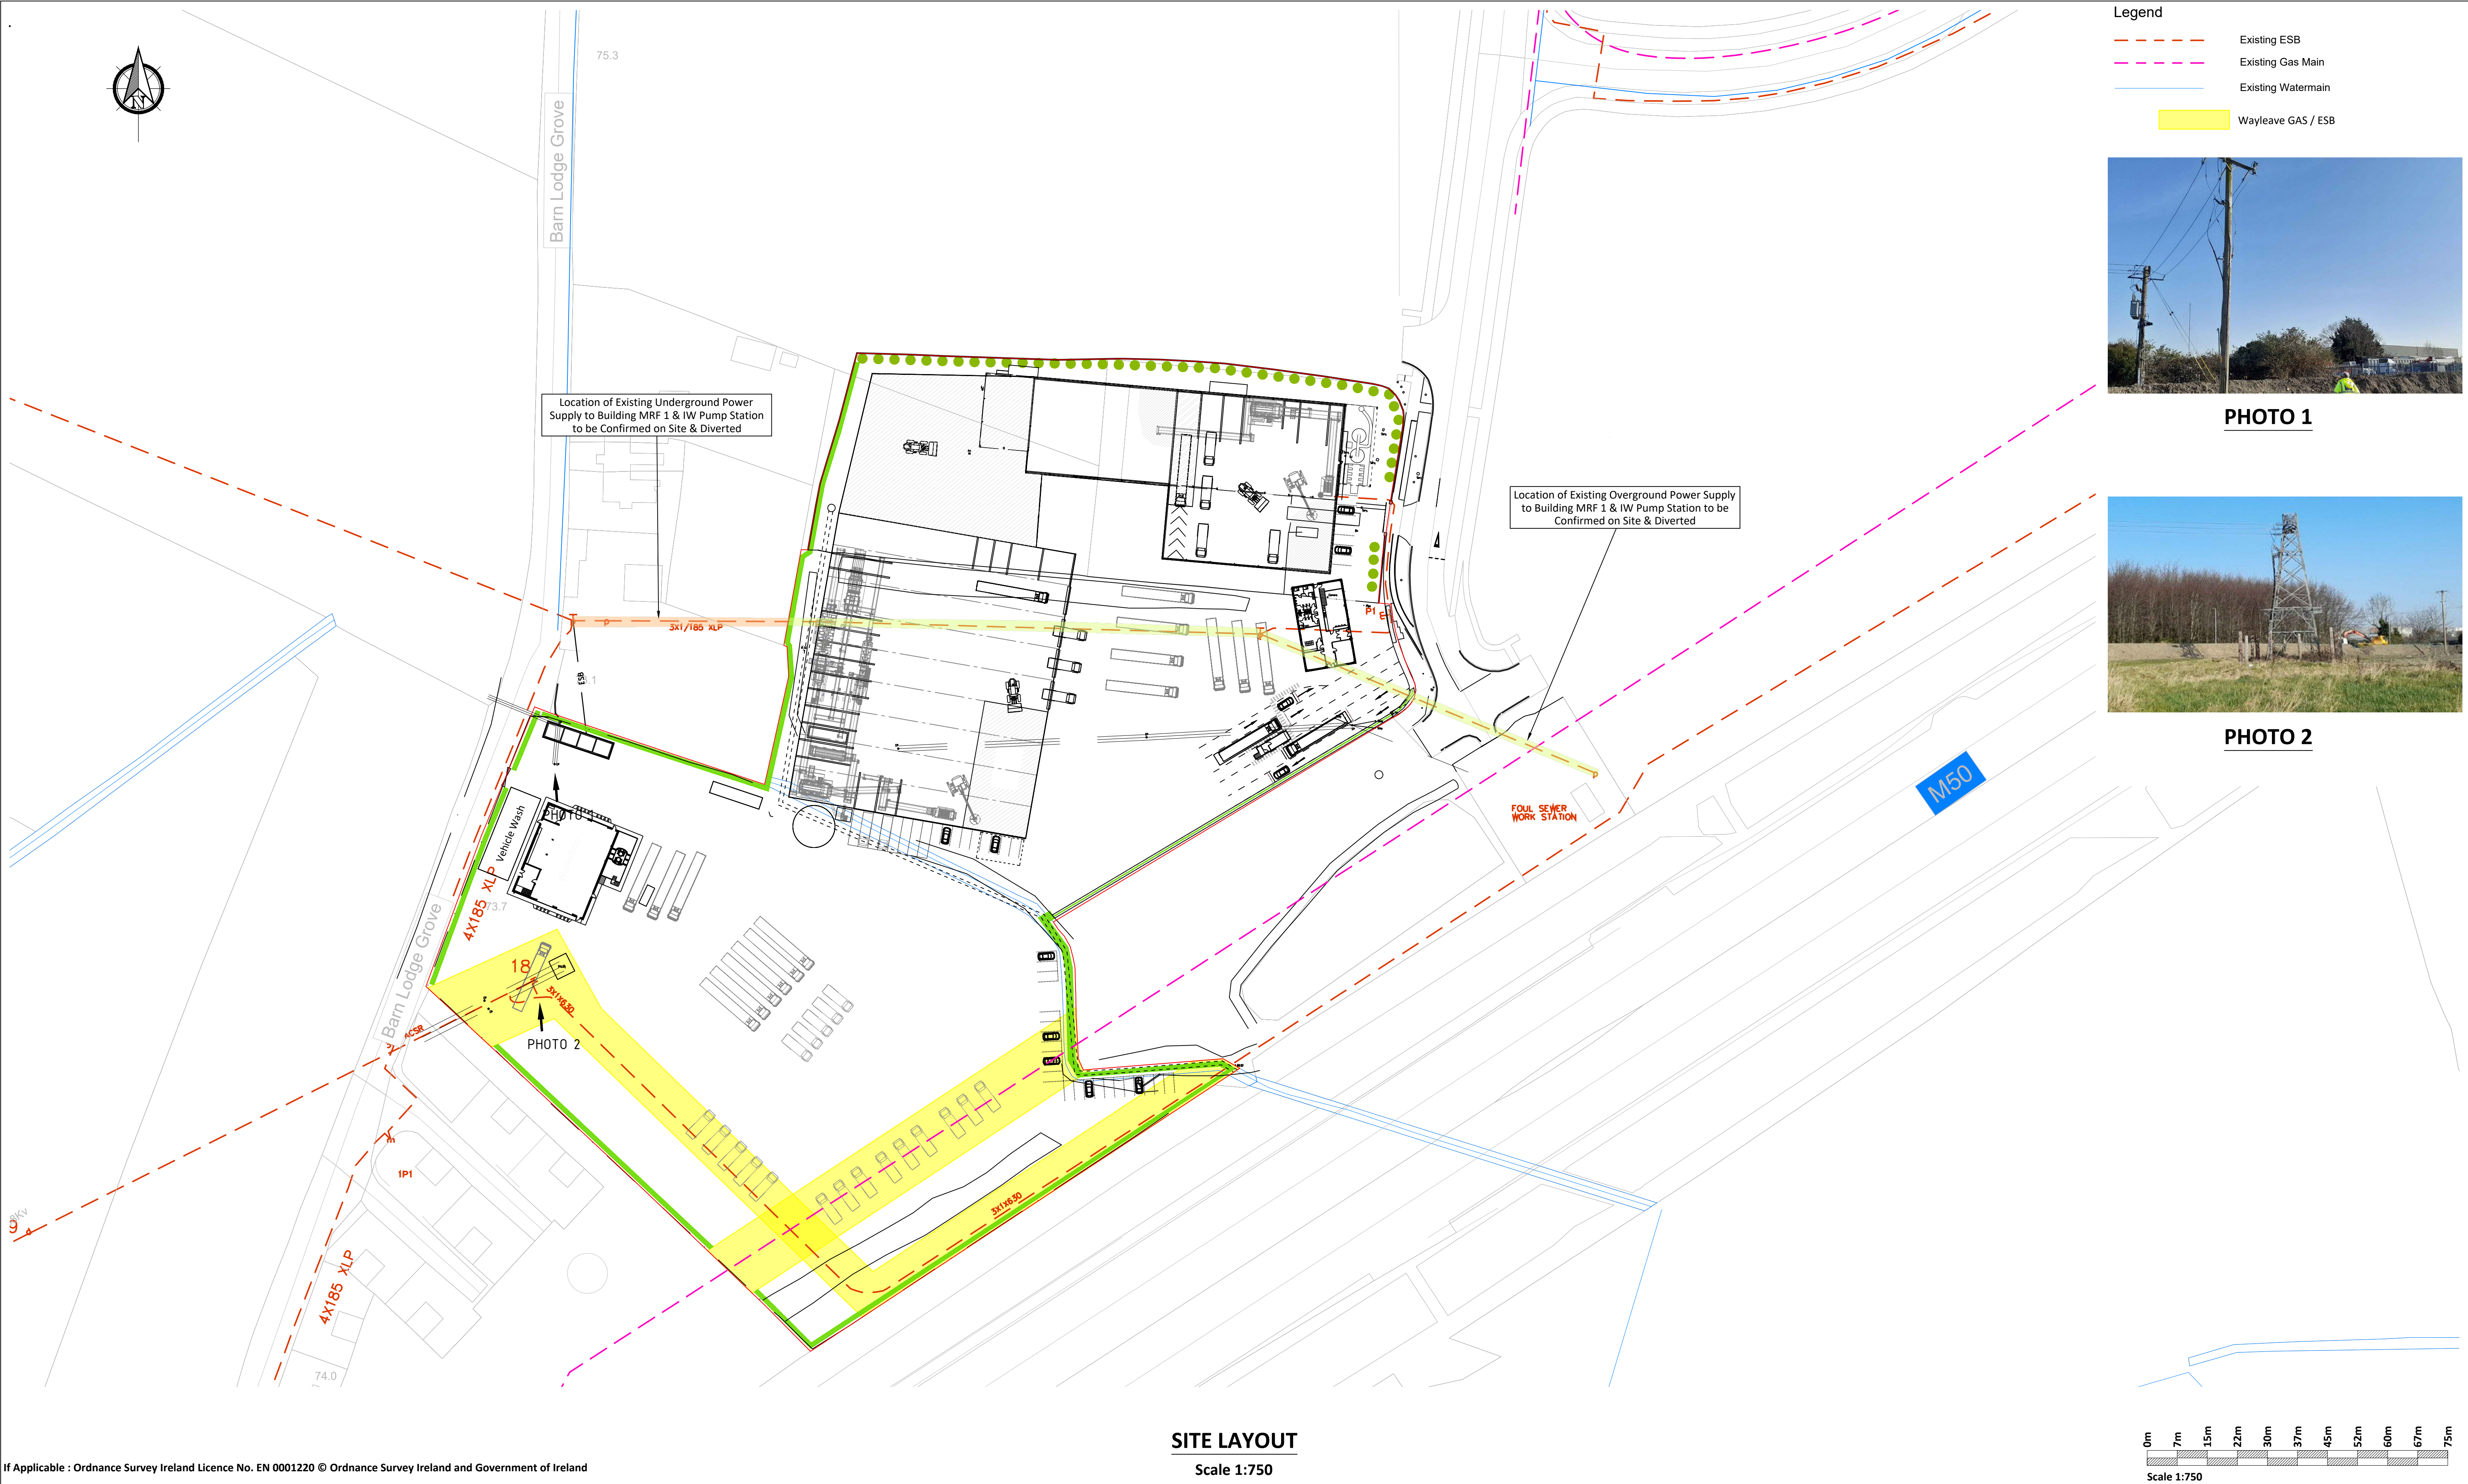

If Applicable : Ordnance Survey Ireland Licence No. EN 0001220 © Ordnance Survey Ireland and Government of Ireland

SITE LAYOUT
Scale 1:750

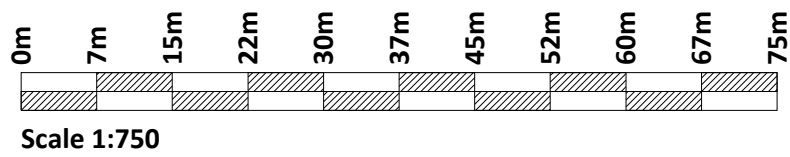

Rev.	Description	App By	Date
A	ISSUE FOR PLANNING	CC	31.05.22

PROJECT	CLIENT		
SID APPLICATION, EIAR & IE LICENCE APPLICATION FOR THORNTONS CAPPAGH	THORNTONS RECYCLING		
SHEET	EXISTING SERVICES SHEET 2 OF 2	Date 31.05.22	Project number P21-150
		Drawn by CS	Scale (@ A1-) 1:750
		Checked by FC	Drawing Number P21-150-0700-0002
			Rev A

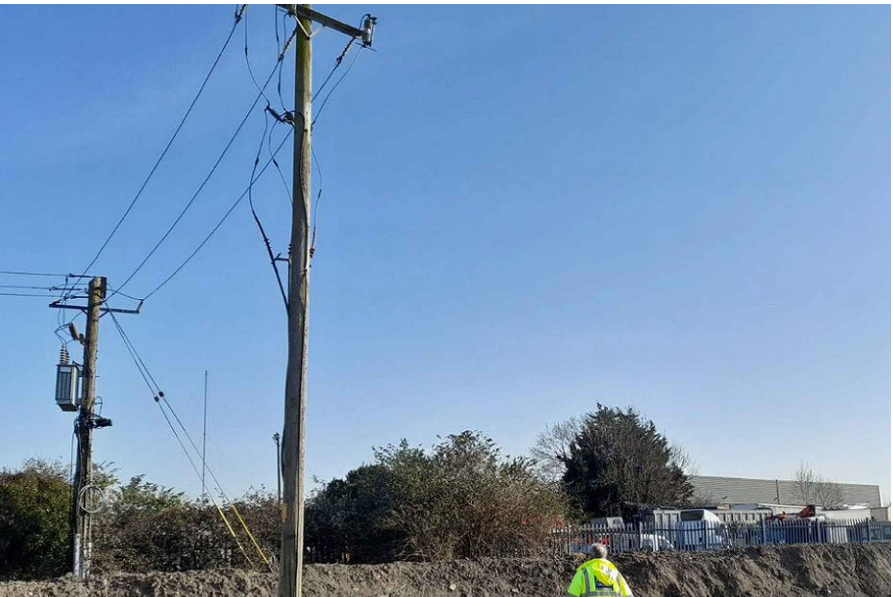


PHOTO 1



PHOTO 2