

- NOTES**
- THIS DRAWING IS TO BE READ IN CONJUNCTION WITH ALL OTHER RELEVANT ARCHITECTURAL AND ENGINEERING DRAWINGS. ANY DISCREPANCIES, ERRORS OR OMISSIONS TO BE BROUGHT TO THE ATTENTION OF THE DESIGNER.
  - ALL DIMENSIONS TO BE CHECKED BY THE CONTRACTOR ON SITE PRIOR TO COMMENCEMENT OF WORKS.
  - AECOM LIMITED TO BE INFORMED BY THE CONTRACTOR OF ANY DISCREPANCIES PRIOR TO THE COMMENCEMENT OF WORKS ON SITE.
  - DIMENSIONS OF ALL BOUNDARIES AND ADJOINING ROADS TO BE CHECKED ON SITE PRIOR TO COMMENCEMENT OF WORKS.
  - THIS DESIGN DRAWING HAS BEEN DEVELOPED USING THE FOLLOWING TOPOGRAPHICAL SURVEYS: LDA SURVEY (MSL39995 REV1 21.05.2021) AND HINES SURVEY (MSL35430 REV2 24.06.2020)

**LEGEND**

PROPOSED ROAD LEVELS	1.00
PROPOSED ROAD GRADIENT	-1:200
ADJACENT SITES LEVELS BY OTHERS	xx.xx+19.900
SITE BOUNDARY	
NET DEVELOPABLE AREA BOUNDARY	
LOCALISED HIGH POINT IN ROAD	
LOCALISED LOW POINT IN ROAD	
ROAD CROSSFALLS	1:30




**ISSUE/REVISION**

NO	DATE	DESCRIPTION
0	18.11.2022	ISSUED FOR PLANNING
I/R	DATE	DESCRIPTION

**PROJECT NUMBER**  
60648061

**SHEET TITLE**  
PROPOSED ROAD LEVELS & FINISHED FLOORS LEVELS WITH ADJACENT EXTANT PERMISSIONS

**SHEET NUMBER**  
STG-AEC-S1b-00-00-DR-C-0000602

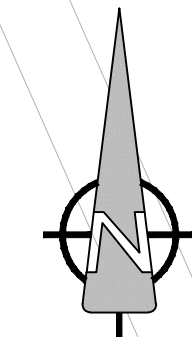

ISO A1 594mm x 841mm  
 Approved: LS  
 Checked: MI  
 Drawn by: KM  
 Project Management Initials: ROADLEVELS&FINISHEDFLOORCONTEXTUAL.DWG  
 Last saved by: KARL MULLIGAN(2022-12-05) Last Plotted: 2022-12-05  
 Filename: L:\LEGACY\IEDBL\2F001\DATA\DCS\PROJECTS\BP60648061\_LDA\_STG\_TERESAS1900\_CAD\_GIS\904\_CE01\_WIP\02\_SHEETS\STAGE 1B - STANDALONE APPLICATION\STG-AEC-S1b-00-00-DR-C-0000602\_0602.dwg

This drawing has been prepared for the use of AECOM's client. It may not be used, modified, reproduced or relied upon by third parties, except as agreed by AECOM or as required by law. AECOM accepts no responsibility, and denies any liability, whatsoever, to any party that uses or relies on this drawing without AECOM's express written consent. All measurements must be obtained from the stated dimensions.

**A PROPOSED ROAD LEVELS & FINISHED FLOORS LEVELS WITH ADJACENT EXTANT PERMISSIONS**

0602 Scale: 1:500