



PROJECT

DONORE PROJECT,  
DONORE AVENUE,  
DUBLIN 8.

CLIENT

THE LAND DEVELOPMENT AGENCY

CONSULTANT

AECOM


10th Floor, The Clarence West Building,  
2 Clarence Street West,  
Belfast.  
Tel: +44 (0)28 9060 7200  
www.aecom.com

NOTES

- NET DEVELOPABLE AREA BOUNDARY
- ROAD KERB/ FLUSH KERB & SPECIALS
- KERB WITH UPSTAND
- ASPHALT ROAD SURFACE
- ASPHALT PARKING SURFACE (PERMEABLE)
- HIGH QUALITY PAVING TYPES A / B
- HEAVY VEHICLE PAVING TYPES A / B
- HEAVY VEHICLE LOADING
- HIGH QUALITY PAVING (SHARED SURFACE)
- VEHICLE LOADING
- PAVING BANDS - RED-BROWN / SILVER GREY
- PAVING TO FOOTPATHS
- TIMBER BRIDGE
- SEMI MATURE TREE (STREETSCAPE)
- SEMI MATURE TREE (DONORE PARK)
- RAIN GARDEN
- PLANTING MIX
- DEFENSIBLE / PRIVATE SPACE
- PLANTING MIX
- SHRUB PLANTING (MIX 1)
- PLANTING MIX
- SHRUB PLANTING (MIX 2)
- PLANTING MIX
- SHRUB PLANTING (MIXES 3 / 4)
- PLANTING MIX
- SWALE PLANTING
- PLANTING MIX
- PLANTED MOUNDS
- PLANTING MIX
- INFORMAL PLAY
- COURTYARD INFORMAL PLAY
- BENCH
- LINEAR BENCH
- BICYCLE STANDS
- FOR 4NO. BICYCLES
- BICYCLE STANDS
- FOR 10NO. BICYCLES
- FIXED BOLLARD
- REMOVABLE BOLLARD
- STANDARD LIGHTING COLUMN (STREETSCAPE)
- FEATURE LIGHTING COLUMN
- BRICK PLANTER - 900MM HIGH
- BRICK PLANTER - 500MM HIGH
- BOX HEDGE PLANTING
- PAVING
- PAVING
- RAILING & GATED ENTRANCE
- RAILING & BOX HEDGE PLANTING
- HALF HEIGHT RAILING

ISSUE/REVISION

P1	DEC 2022	ISSUED FOR PLANNING
I/R	DATE	DESCRIPTION

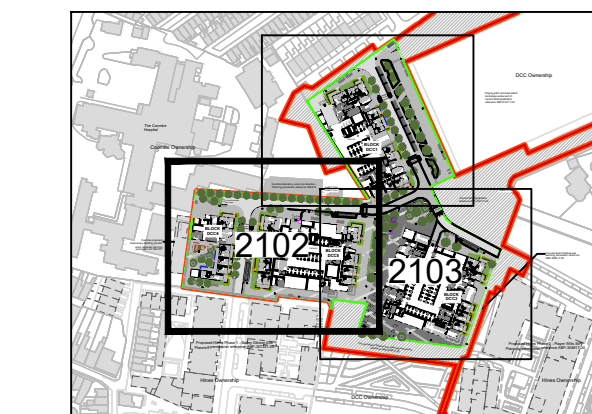

PROJECT NUMBER

60648061

SHEET TITLE

GENERAL ARRANGEMENT  
(PUBLIC REALM GROUND FLOOR)  
-WITH ADJACENT EXTANT PERMISSIONS  
SHEET 1 OF 2

SHEET NUMBER

STG-AEC-S1b-00-00-DR-L-0002102