

PROJECT

DONORE PROJECT,
DONORE AVENUE,
DUBLIN 8.

CLIENT



THE LAND DEVELOPMENT AGENCY

CONSULTANT

AECOM
10th Floor, The Clarence West Building,
2 Clarence Street West,
Belfast.
Tel:+44 (0)28 9060 7200
www.aecom.com

NOTES

- LEGEND**
- EXISTING BOUNDARY WALL RETAINED
 - NEW BOUNDARY WALL
 - 2M HIGH HOARDING TO REMAIN IN PLACE UNTIL DEVELOPMENT OF ADJACENT LANDS COMMENCES - BAILEY GIBSON ABP-307221-20 AND PLAYER WILLS ASP-308917-20
 - 2M HIGH HOARDING TO BE INSTALLED UPON COMPLETION OF CONSTRUCTION TO REMAIN IN PLACE UNTIL DEVELOPMENT OF ADJACENT LANDS COMMENCES - BAILEY GIBSON ABP-307221-20 AND PLAYER WILLS ASP-308917-20
 - 2M HIGH HOARDING IN PLACE FOR DURATION OF CONSTRUCTION STAGE
 - 2M HIGH GRAPHIC HOARDING TO REMAIN IN PLACE FOR DURATION OF CONSTRUCTION STAGE
 - BELOW GROUND RETAINING WALL - REFER TO STRUCTURAL ENGINEERS DETAILS

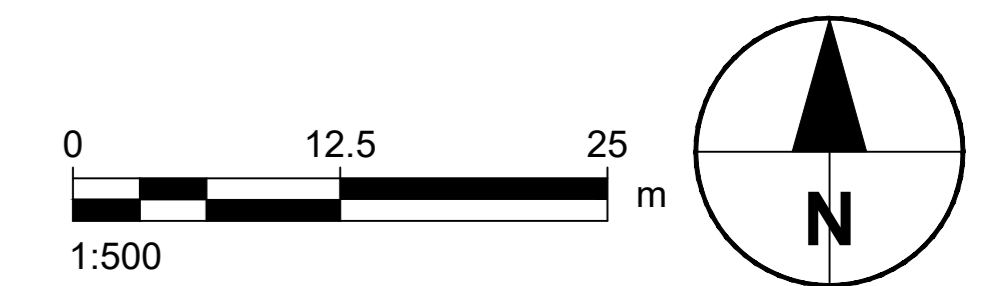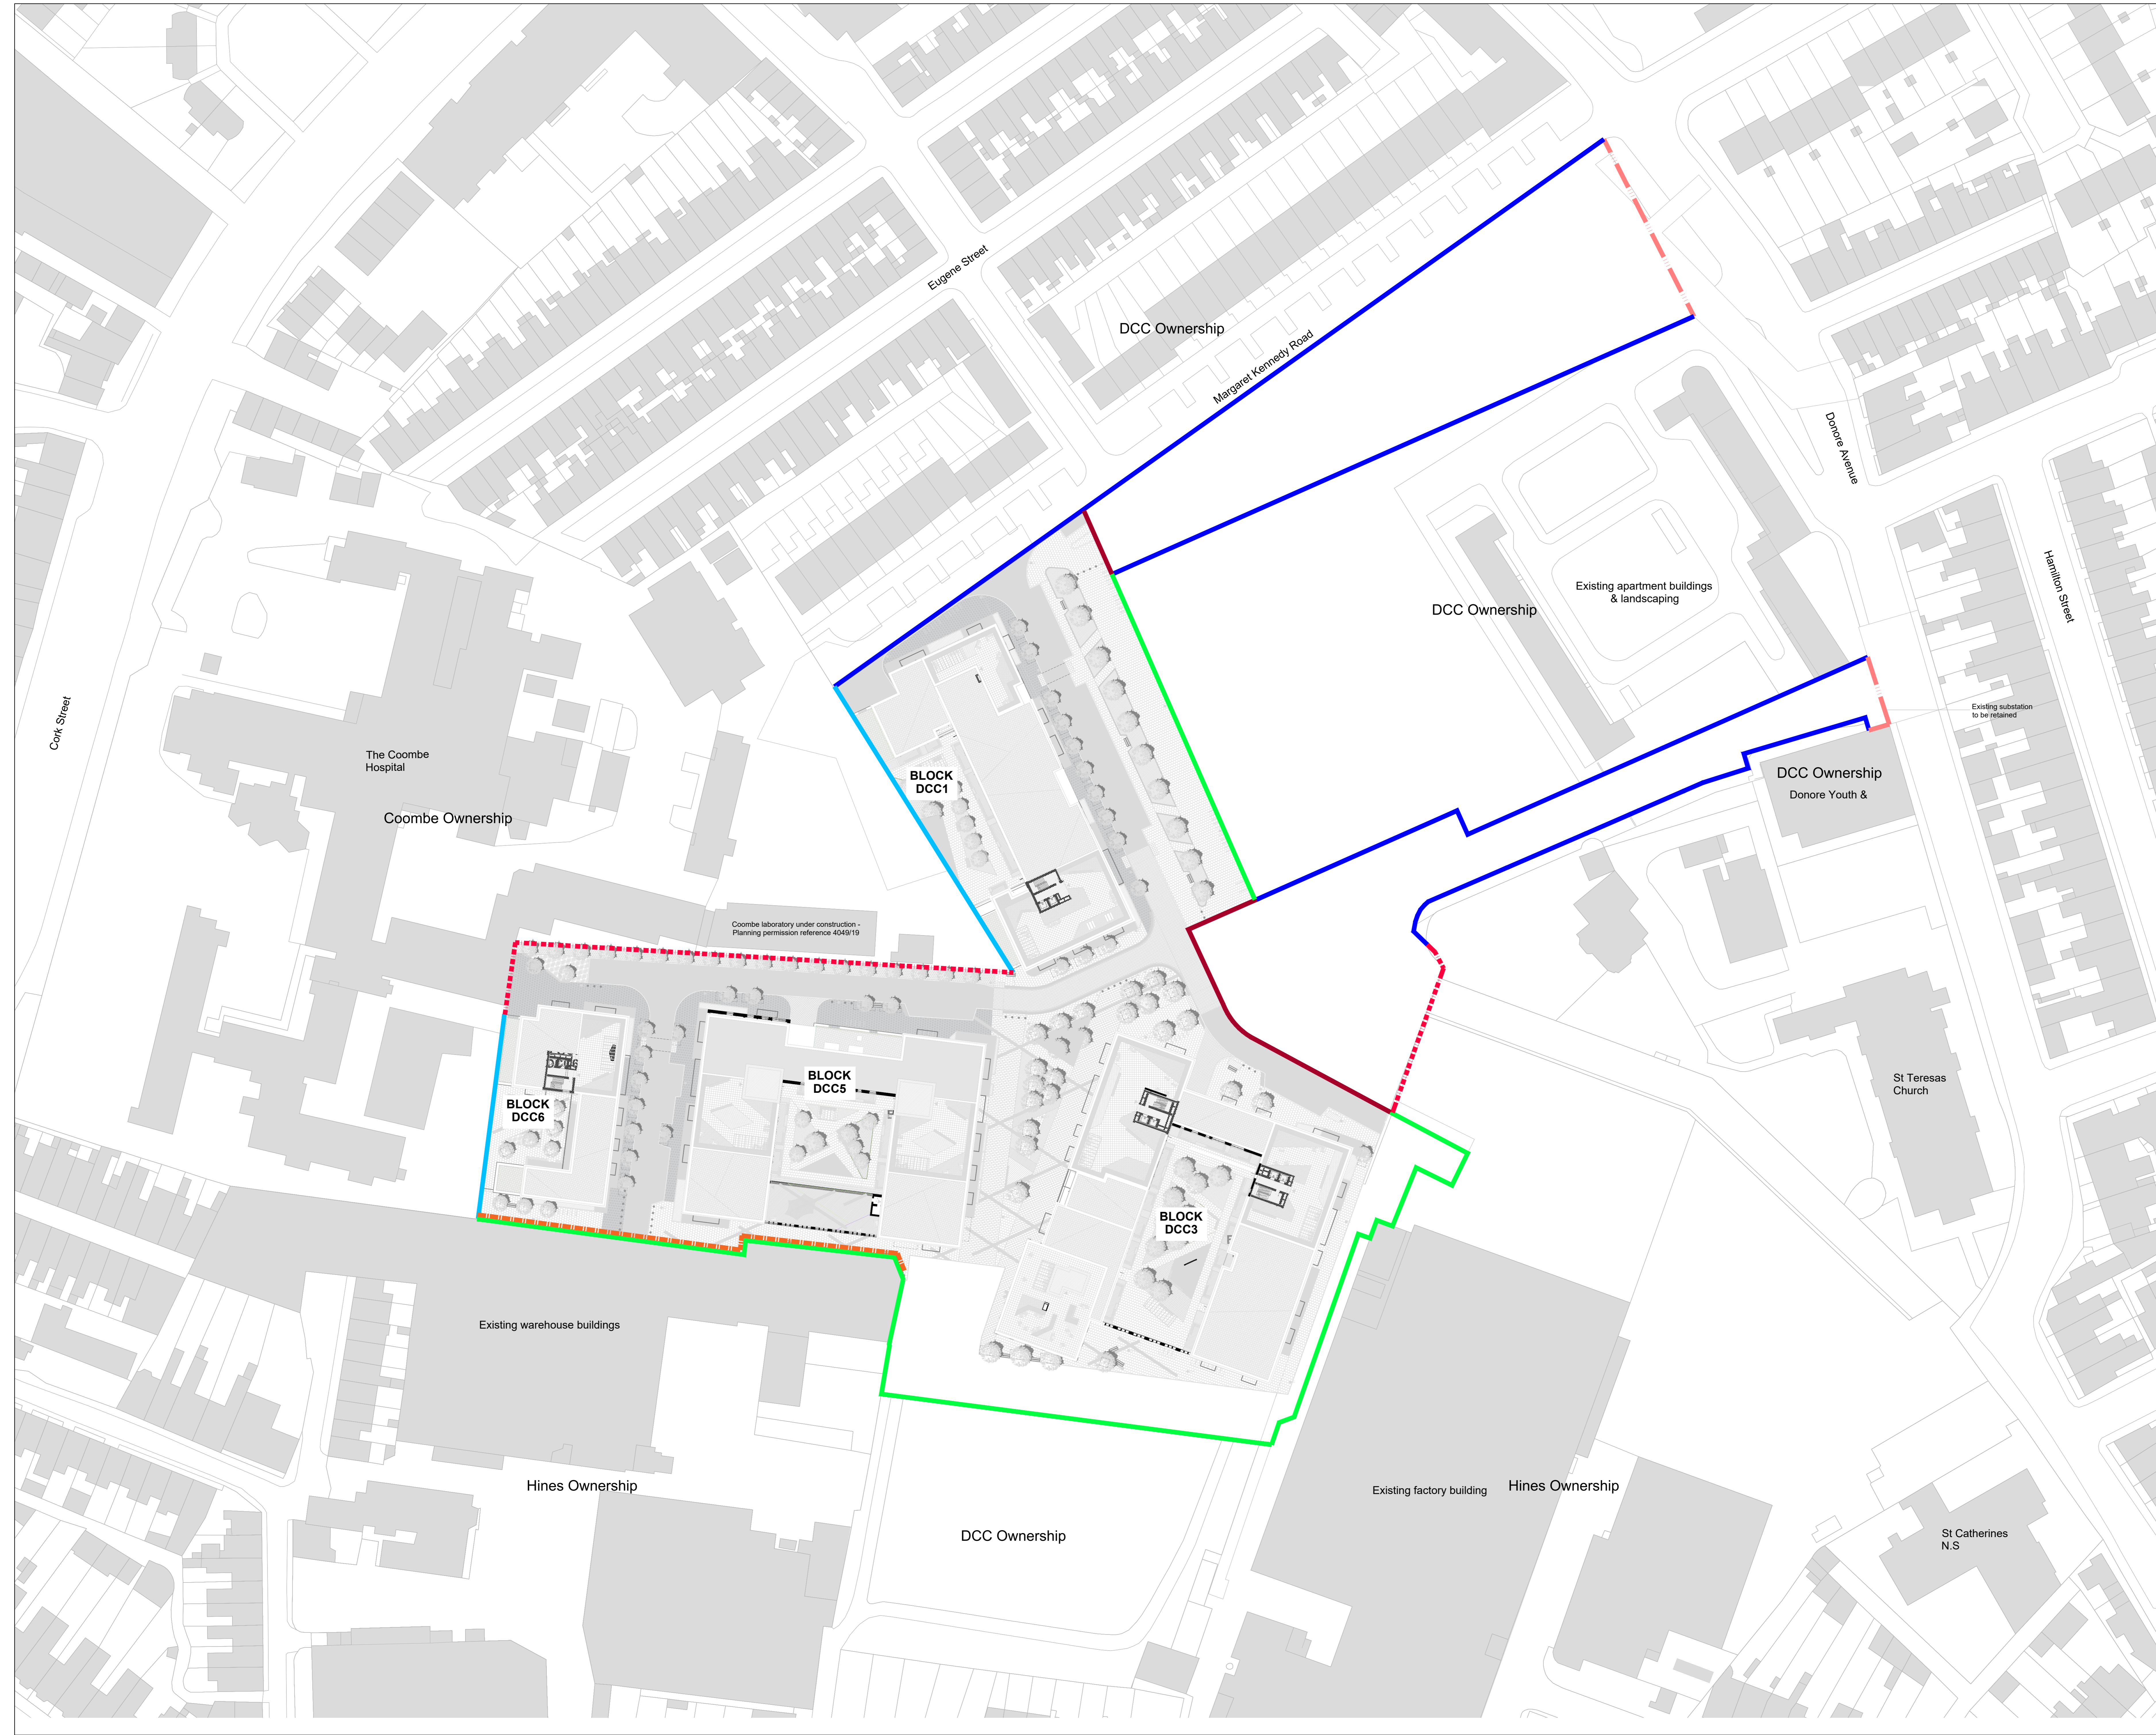

ISSUE/REVISION		
NO.	DATE	DESCRIPTION
P1	DEC 2022	ISSUED FOR PLANNING
I/R	DATE	DESCRIPTION

PROJECT NUMBER
60648061

SHEET TITLE
BOUNDARY TREATMENT
SITEWIDE
SHEET 1 OF 1

SHEET NUMBER
STG-AEC-S1b-00-00-DR-L-0001003

Last saved by: KAREN,CRAWFORD(2022-11-15) Last Plotted: 2022-11-15
 Filename: \\NA.AECOM\NET\COM\PLS\EMEA\UBLIN\EDBL2\LEGAC\IEDBL2\FP001\DATA\DCS\PROJECTS\BP\60648061_LDA_STG_TERESAS\900_CAD_GIS\906_LA02_SHEETS\STG-AEC-S1b-00-00-DR-L-0001003_BOUNDARY TREATMENTS.DWG
 Project Management Initials: Designer: KSC Checked: RM Approved: PG
 ISO A1 594mm x 841mm

This drawing has been prepared for the use of AECOM's client. It may not be used, modified, reproduced or relied upon by third parties, except as agreed by AECOM or as required by law. AECOM accepts no responsibility, and denies any liability, whatsoever, to any party that uses or relies on this drawing without AECOM's express written consent. All measurements must be obtained from the stated dimensions.