


Last saved by: KAREN,CRAWFORD(2022:11:15) Last Plotted: 2022-11-15
 File name: \\NA.AECOM\NET\COM\PLS\EMEA\DUBLIN\EDBL2\LEGACY\IEDBL2\FP001\DATA\DCS\PROJECTS\BP\60648061_LDA_STG_TERESAS900_CAD_GIS\906_LAO2_SHEETS\STG-AEC-S1b-00-DR-L-0002004_2005_2006_GENERAL_ARRANGEMENT (PODIUM LEVEL).DWG
 Project Management Initials: Designer: KSC
 Checked: RM Approved: PG
 ISO A1 594mm x 841mm

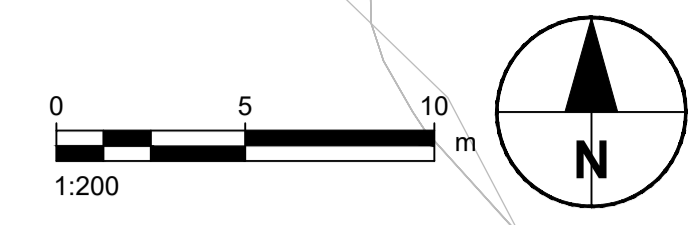

PROJECT
 DONORE PROJECT,
 DONORE AVENUE,
 DUBLIN 8.

CLIENT
 THE LAND DEVELOPMENT AGENCY

CONSULTANT
 AECOM
 10th Floor, The Clarence West Building,
 2 Clarence Street West,
 Belfast.
 Tel:+44 (0)28 9060 7200
 www.aecom.com


NOTES

LEGEND - PODIUM OPEN SPACE

- NET DEVELOPABLE AREA BOUNDARY
- PODIUM TREE 1 SEMI-MATURE TREE
- PODIUM TREE 2 SEMI-MATURE TREE
- PODIUM PAVING 1 PERMEABLE PRE CAST CONCRETE PAVING
- INFORMAL PLAY AREA
- SHRUB MIX: PODIUM SHRUB MIX 1
- SHRUB MIX: PODIUM SHRUB MIX 2
- PODIUM SEAT: TIMBER SEATING FIXED TO IN-SITU CONCRETE PODIUM BENCH
- SHELTER: TIMBER PERGOLA SHELTER WITH SEATING
- RAILING & GATED ENTRANCE 1.1M HIGH BARRIAGE
- PRIVATE AMENITY TERRACE PRE CAST CONCRETE PAVING

ISSUE/REVISION

	DATE	DESCRIPTION
P1	DEC 2022	ISSUED FOR PLANNING
I/R		

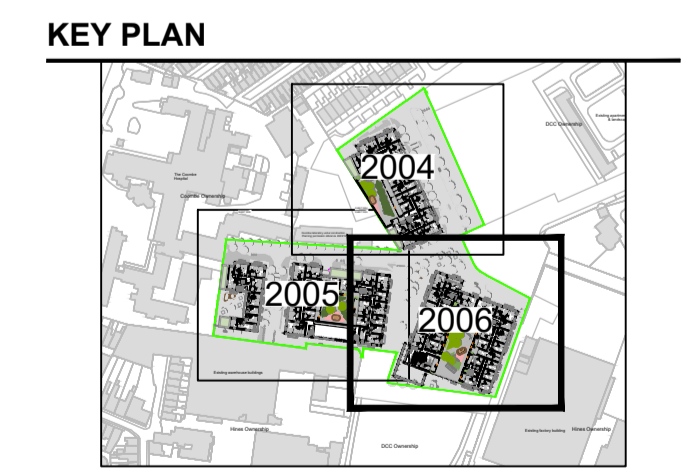

PROJECT NUMBER
 60648061

SHEET TITLE
 GENERAL ARRANGEMENT
 (PUBLIC REALM PODIUM LEVEL)
 SHEET 3 OF 3

SHEET NUMBER
 STG-AEC-S1b-00-00-DR-L-0002006

This drawing has been prepared for the use of AECOM's client. It may not be used, modified, reproduced or relied upon by third parties, except as agreed by AECOM or as required by law. AECOM accepts no responsibility, and denies any liability, whatsoever, to any party that uses or relies on this drawing without AECOM's express written consent. Do not scale this document. All measurements must be obtained from the stated dimensions.