

Last saved by: KAREN,CRAWFORD(2022:12:02) Last Plotted: 2022-12-02
 Filename: \\NA.AECOM\NET\COM\PLS\EMEA\DU\BL\2LEGAC\Y\IED\B\2FP001\DATA\DCS\PROJECTS\BP\60648061_LDA_STG_TERESAS900_CAD_GIS\906_LAU02_SHEETS\STG-AEC-S1b-00-00-DR-L-0002007_2008_2009_GENERAL_ARRANGEMENT (ROOF TERRACES).DWG
 Project Management Initials: Designer: KSC Checked: RM Approved: PG
 Project: 2008_2009_GENERAL_ARRANGEMENT (ROOF TERRACES)



AECOM

PROJECT
 DONORE PROJECT,
 DONORE AVENUE,
 DUBLIN 8.

CLIENT
 THE LAND DEVELOPMENT AGENCY

CONSULTANT
 AECOM
 10th Floor, The Clarence West Building,
 2 Clarence Street West,
 Belfast.
 Tel:+44 (0)28 9060 7200
 www.aecom.com


NOTES

LEGEND - ROOF TERRACE

	NET DEVELOPABLE AREA BOUNDARY
	PCC PAVING: ROOF TERRACE GREY PAVING
	SHRUB MIX: ROOF TERRACE MIX 1
	SHRUB MIX: ROOF TERRACE MIX 2
	SHRUB MIX: ROOF TERRACE MIX 3
	ARTIFICIAL LAWN
	1.1m HIGH PLANTER LOW SHRUB MIX
	EXTENSIVE ROOF SEDIUM MIX 1/2
	SEAT TIMBER TOP SEAT
	PICNIC TABLE
	BENCH: TIMBER TOP PCC WALL
	SHELTER TIMBER PERGOLA SHELTER WITH SEATING
	CRECHE PLAY SURFACE SAFETY SURFACING IN 3 COLOURS
	CRECHE CANOPY
	PROPOSED BUILDING CORE LOCATION

ISSUE/REVISION

P1	DEC 2022	ISSUED FOR PLANNING
I/R	DATE	DESCRIPTION

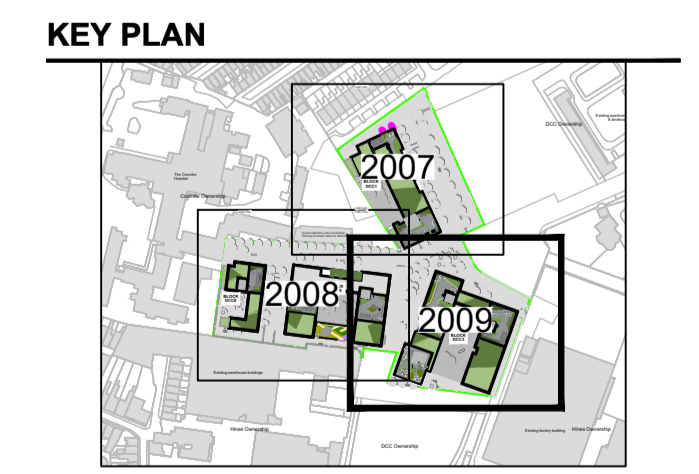

PROJECT NUMBER
 60648061

SHEET TITLE
 GENERAL ARRANGEMENT
 (DCC3 - ROOF TERRACES)
 SHEET 3 OF 3

SHEET NUMBER
 STG-AEC-S1b-00-00-DR-L-0002009

This drawing has been prepared for the use of AECOM's client. It may not be used, modified, reproduced or relied upon by third parties, except as agreed by AECOM or as required by law. AECOM accepts no responsibility, and denies any liability, whatsoever, to any party that uses or relies on this drawing without AECOM's express written consent. Do not scale this document. All measurements must be obtained from the stated dimensions.