

PROJECT

DONORE PROJECT,
DONORE AVENUE,
DUBLIN 8.

CLIENT

THE LAND DEVELOPMENT AGENCY

CONSULTANT


AECOM
10th Floor, The Clarence West Building,
2 Clarence Street West,
Belfast.
Tel: +44 (0)28 9060 7200
www.aecom.com

NOTES

- NET DEVELOPABLE AREA BOUNDARY
- ROAD KERB/ FLUSH KERB & SPECIALS
- KERB WITH UPSTAND
- ASPHALT ROAD SURFACE
- ASPHALT PARKING SURFACE (PERMEABLE)
- HIGH QUALITY PAVING TYPES A / B
- HEAVY VEHICLE PAVING TYPES A / B
- HEAVY VEHICLE LOADING
- HIGH QUALITY PAVING (SHARED SURFACE)
- VEHICLE LOADING
- PAVING BANDS - RED-BROWN / SILVER GREY
- PAVING TO FOOTPATHS
- TIMBER BRIDGE
- SEMI MATURE TREE (STREETSCAPE)
- SEMI MATURE TREE (DONORE PARK)
- RAIN GARDEN PLANTING MIX
- DEFENSIBLE / PRIVATE SPACE PLANTING MIX
- SHRUB PLANTING (MIX 1) PLANTING MIX
- SHRUB PLANTING (MIX 2) PLANTING MIX
- SHRUB PLANTING (MIXES 3 / 4) PLANTING MIX
- SWALE PLANTING PLANTING MIX
- PLANTED MOUNDS PLANTING MIX
- INFORMAL PLAY
- COURTYARD INFORMAL PLAY
- BENCH
- LINEAR BENCH
- BICYCLE STANDS FOR 4NO. BICYCLES
- BICYCLE STANDS FOR 10NO. BICYCLES
- FIXED BOLLARD
- REMOVABLE BOLLARD
- STANDARD LIGHTING COLUMN (STREETSCAPE)
- FEATURE LIGHTING COLUMN
- BRICK PLANTER - 900MM HIGH
- BRICK PLANTER - 500MM HIGH
- BOX HEDGE PLANTING
- PAVING
- RAILING & GATED ENTRANCE
- RAILING & BOX HEDGE PLANTING
- HALF HEIGHT RAILING

ISSUE/REVISION

NO.	DATE	DESCRIPTION
P1	DEC 2022	ISSUED FOR PLANNING
I/R	DATE	DESCRIPTION

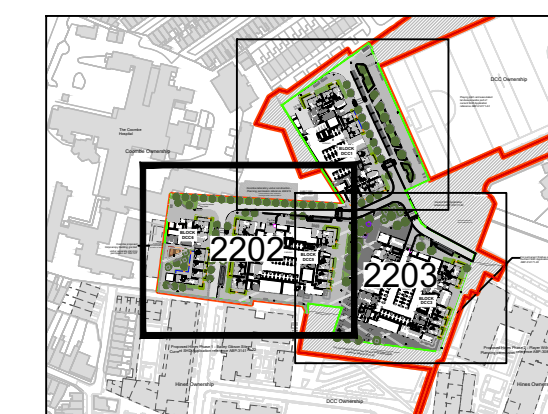

PROJECT NUMBER

60648061

SHEET TITLE

GENERAL ARRANGEMENT
(PUBLIC REALM GROUND FLOOR)
-WITH ADJACENT EXTANT PERMISSIONS
& CURRENT APPLICATION SHEET 1 OF 2
SHEET NUMBER

STG-AEC-S1b-00-00-DR-L-0002202

Last saved by: KAREN CRAWFORD (2022-11-15) Last Plotted: 2022-11-15
 File name: \\INA.AECOM\NET\COM\PLS\EMEA\UJBLIN\EDBL2\LEGACY\IEDBL2\FP001\DATA\DCS\PROJECTS\BP\60648061_LDA_STG_TERESAS900_CAD_GIS\906_LAO2_SHEETS\STG-AEC-S1b-00-00-DR-L-0002202_2203_GENERAL_ARRANGEMENT (GF) (WITH ADJ. EXTANT PERMISSIONS & CURRENT APP).DWG
 Project Management Initials: Designer: KSC Checked: RM Approved: PG
 ISO A1 594mm x 841mm



This drawing has been prepared for the use of AECOM's client. It may not be used, modified, reproduced or relied upon by third parties, except as agreed by AECOM or as required by law. AECOM accepts no responsibility, and denies any liability, whatsoever, to any party that uses or relies on this drawing without AECOM's express written consent. Do not scale this document. All measurements must be obtained from the scaled dimensions.