


Project Management Initials: KSC
 Designer: KSC
 Checked: RM
 Approved: PG
 ISO A1 594mm x 841mm
 Last saved by: DECEUSY(2022-11-17) Last Plotted: 2022-11-18
 Filename: \\NA.AECOM\NET\COM\FSE\MEAD\UBLIN\HEDBL2\LEGACY\IEDBL2\FP001\DATA\DCS\PROJECTS\BP\60648061_LDA_STG_TERESAS900_CAD_GIS\906_LAO2_SHEETS\STG-AEC-S1b-00-DR-L-0003000_3001_3005_3006_3007_SOFTWORKS.DWG

- LEGEND - SOFTWORKS - ROOF TERRACE**
- RSM1: ROOF TERRACE SHRUB MIX 1
 - RSM2: ROOF TERRACE SHRUB MIX 2
 - RSM3: ROOF TERRACE SHRUB MIX 3
 - RTH1: ROOF TERRACE PLANTER 1.1 M HIGH LOW SHRUB MIX
 - RES1: EXTENSIVE ROOF SEDIUM MIX 1
 - RES2: EXTENSIVE ROOF SEDIUM MIX 2
- LEGEND - PODIUM LEVEL - SOFTWORKS**
- Ps: Prunus serrula
 - PsB: Pinus sylvestris 'Beuvronensis'
 - Bu: Betula utilis ver. 'Jacquemontii'
 - PSM1: PODIUM SHRUB MIX 1
 - PSM2: PODIUM SHRUB MIX 2
 - PAS1: PRIVATE AMENITY SHRUB 1
- LEGEND - EXTERNAL - SOFTWORKS**
- TcS: Tilia cordata 'Streetwise'
 - Sa: Sorbus aucuparia
 - PcC: Pyrus calleryana 'Chanticleer'
 - TcG: Tilia cordata 'Greenspire'
 - AcS: Acer campestre 'Streetwise'
 - EDS1: DEFENSIBLE / PRIVATE SPACE BOUNDARY TREATMENT / PLANTING - REFER TO PLANTING SCHEDULE
 - ESM1: SHRUB PLANTING (MIX 1) PLANTING MIX - REFER TO PLANTING SCHEDULE
 - ESM2: SHRUB PLANTING (MIX 2) PLANTING MIX - REFER TO PLANTING SCHEDULE
 - ESM3: SHRUB PLANTING (MIX 3) PLANTING MIX - REFER TO PLANTING SCHEDULE
 - ESM4: SHRUB PLANTING (MIX 4) PLANTING MIX - REFER TO PLANTING SCHEDULE
 - EBH2: RAILING & BOX HEDGE PLANTING 1.1M HIGH RAILING
 - EBP1: PRIVACY PLANTER 200MM HIGH

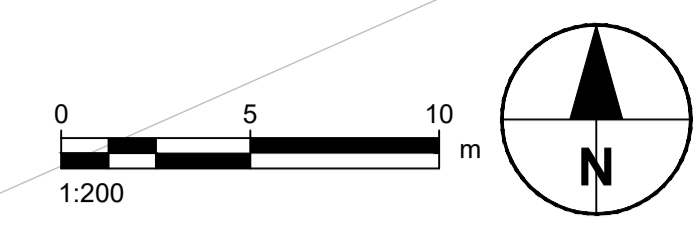

Coombe laboratory under construction -
 Planning permission reference 4049/19

AECOM

PROJECT
 DONORE PROJECT,
 DONORE AVENUE,
 DUBLIN 8.


CLIENT
 THE LAND DEVELOPMENT AGENCY

CONSULTANT
 AECOM
 10th Floor, The Clarence West Building,
 2 Clarence Street West,
 Belfast.
 Tel:+44 (0)28 9060 7200
 www.aecom.com

NOTES

ISSUE/REVISION

NO	DATE	DESCRIPTION
P1	DEC 2022	ISSUED FOR PLANNING
I/R	DATE	DESCRIPTION

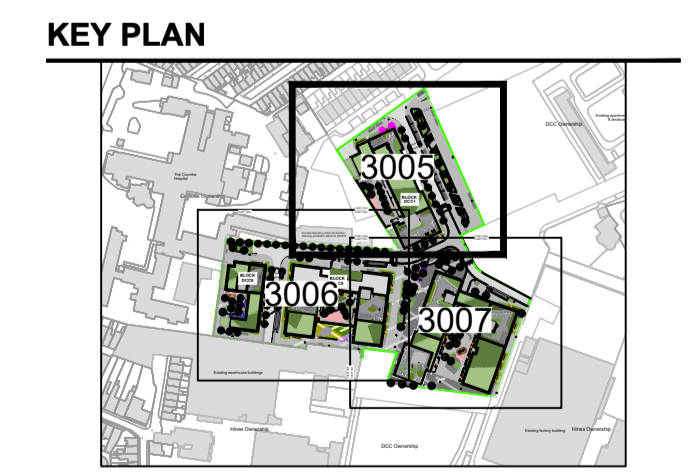

PROJECT NUMBER
 60648061

SHEET TITLE
 SOFTWORK PLAN
 SITE WIDE
 SHEET 1 OF 3

SHEET NUMBER
 STG-AEC-S1b-00-DR-L-0003005

This drawing has been prepared for the use of AECOM's client. It may not be used, modified, reproduced or relied upon by third parties, except as agreed by AECOM or as required by law. AECOM accepts no responsibility, and denies any liability, whatsoever, to any party that uses or relies on this drawing without AECOM's express written consent. Do not scale this document. All measurements must be obtained from the stated dimensions.