


Last saved by: DEGEUSY(2022-11-17) Last Plotted: 2022-11-18
 Filename: \\NA.AECOM\NET\COM\FSE\MEAD\UBLIN\EDBL2\LEGACY\IEDBL2\FP01\DATA\DCS\PROJECTS\BP\60648061_LDA_STG_TERESAS900_CAD_GIS\906_LAO2_SHEETS\STG-AEC-S1b-00-DR-L-0003000_3001_3005_3006_3007_SOFTWORKS.DWG
 Project Management Initials: KSC Designer: KSC Checked: RM Approved: PG
 ISO A1 594mm x 841mm

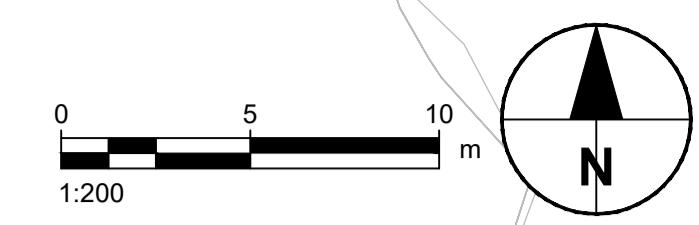

PROJECT
 DONORE PROJECT,
 DONORE AVENUE,
 DUBLIN 8.

CLIENT
 THE LAND DEVELOPMENT AGENCY


CONSULTANT
 AECOM
 10th Floor, The Clarence West Building,
 2 Clarence Street West,
 Belfast.
 Tel:+44 (0)28 9060 7200
 www.aecom.com

NOTES

- LEGEND - SOFTWORKS - PUBLIC REALM**
- RSM1: ROOF TERRACE SHRUB MIX 1
 - RSM2: ROOF TERRACE SHRUB MIX 2
 - RSM3: ROOF TERRACE SHRUB MIX 3
 - RTH1: ROOF TERRACE PLANTER 1.1 M HIGH LOW SHRUB MIX
 - RES1: EXTENSIVE ROOF SEDIUM MIX 1
 - RES2: EXTENSIVE ROOF SEDIUM MIX 2
- LEGEND - PODIUM LEVEL - SOFTWORKS**
- Aml: Amelanchier lamarckii
 - PsB: Pinus sylvestris 'Beuvronensis'
 - Ps: Prunus serrula
 - Bu: Betula utilis ver. 'Jacquemontii'
 - PSM1: PODIUM SHRUB MIX 1
 - PSM2: PODIUM SHRUB MIX 2
 - PAS1: PRIVATE AMENITY SHRUB 1
- LEGEND - EXTERNAL - SOFTWORKS**
- TcS: Tilia cordata 'Streetwise'
 - Ls: Liquidambar styraciflua
 - PcC: Pyrus calleryana 'Chanticleer'
 - AcS: Acer campestre 'Streetwise'
 - Fs: Fagus sylvatica
 - EDS1: DEFENSIBLE / PRIVATE SPACE BOUNDARY TREATMENT / PLANTING - REFER TO PLANTING SCHEDULE
 - EMD1: INFORMAL PLAY/GRASS MOUND PLANTING MIX - REFER TO PLANTING SCHEDULE
 - EBP1: PRIVACY PLANTER (300MM HIGH)
 - EBP2: PRIVACY PLANTER (200MM HIGH)
 - ESW1: SWALE PLANTING PLANTING MIX - REFER TO PLANTING SCHEDULE
 - ERG1: RAIN GARDEN (SHARED SURFACE) HEIGHT RESTRICTED TO ASSIST VISIBILITY
 - ESM1: SHRUB PLANTING (MIX 1) PLANTING MIX - REFER TO PLANTING SCHEDULE
 - NET DEVELOPABLE AREA BOUNDARY

ISSUE/REVISION

NO	DATE	DESCRIPTION
P1	DEC 2022	ISSUED FOR PLANNING
I/R	DATE	DESCRIPTION

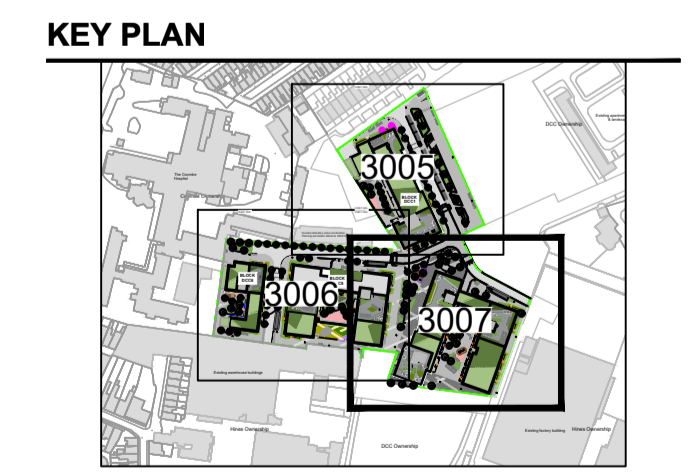

PROJECT NUMBER
 60648061

SHEET TITLE
 SOFTWORK PLAN
 SITE WIDE
 SHEET 3 OF 3

SHEET NUMBER
 STG-AEC-S1b-00-00-DR-L-0003007

This drawing has been prepared for the use of AECOM's client. It may not be used, modified, reproduced or relied upon by third parties, except as agreed by AECOM or as required by law. AECOM accepts no responsibility, and denies any liability, whatsoever, to any party that uses or relies on this drawing without AECOM's express written consent. Do not scale this document. All measurements must be obtained from the stated dimensions.